

LOWER LEVEL SECTION DETAIL AT STAIR L45
 DET REF: 3/A301

Ref Dwg: 108813_Sectionbase01.dwg

**LESSNER 1ST FLR ADDITION &
 1ST FLR & LOWER LEVEL
 REHABILITATION**


12 West Jersey Street
 Elizabeth, NJ 07202

10-24-2016

SCALE: 1/2" = 1'-0"

Project # 108813.00

SK-32A

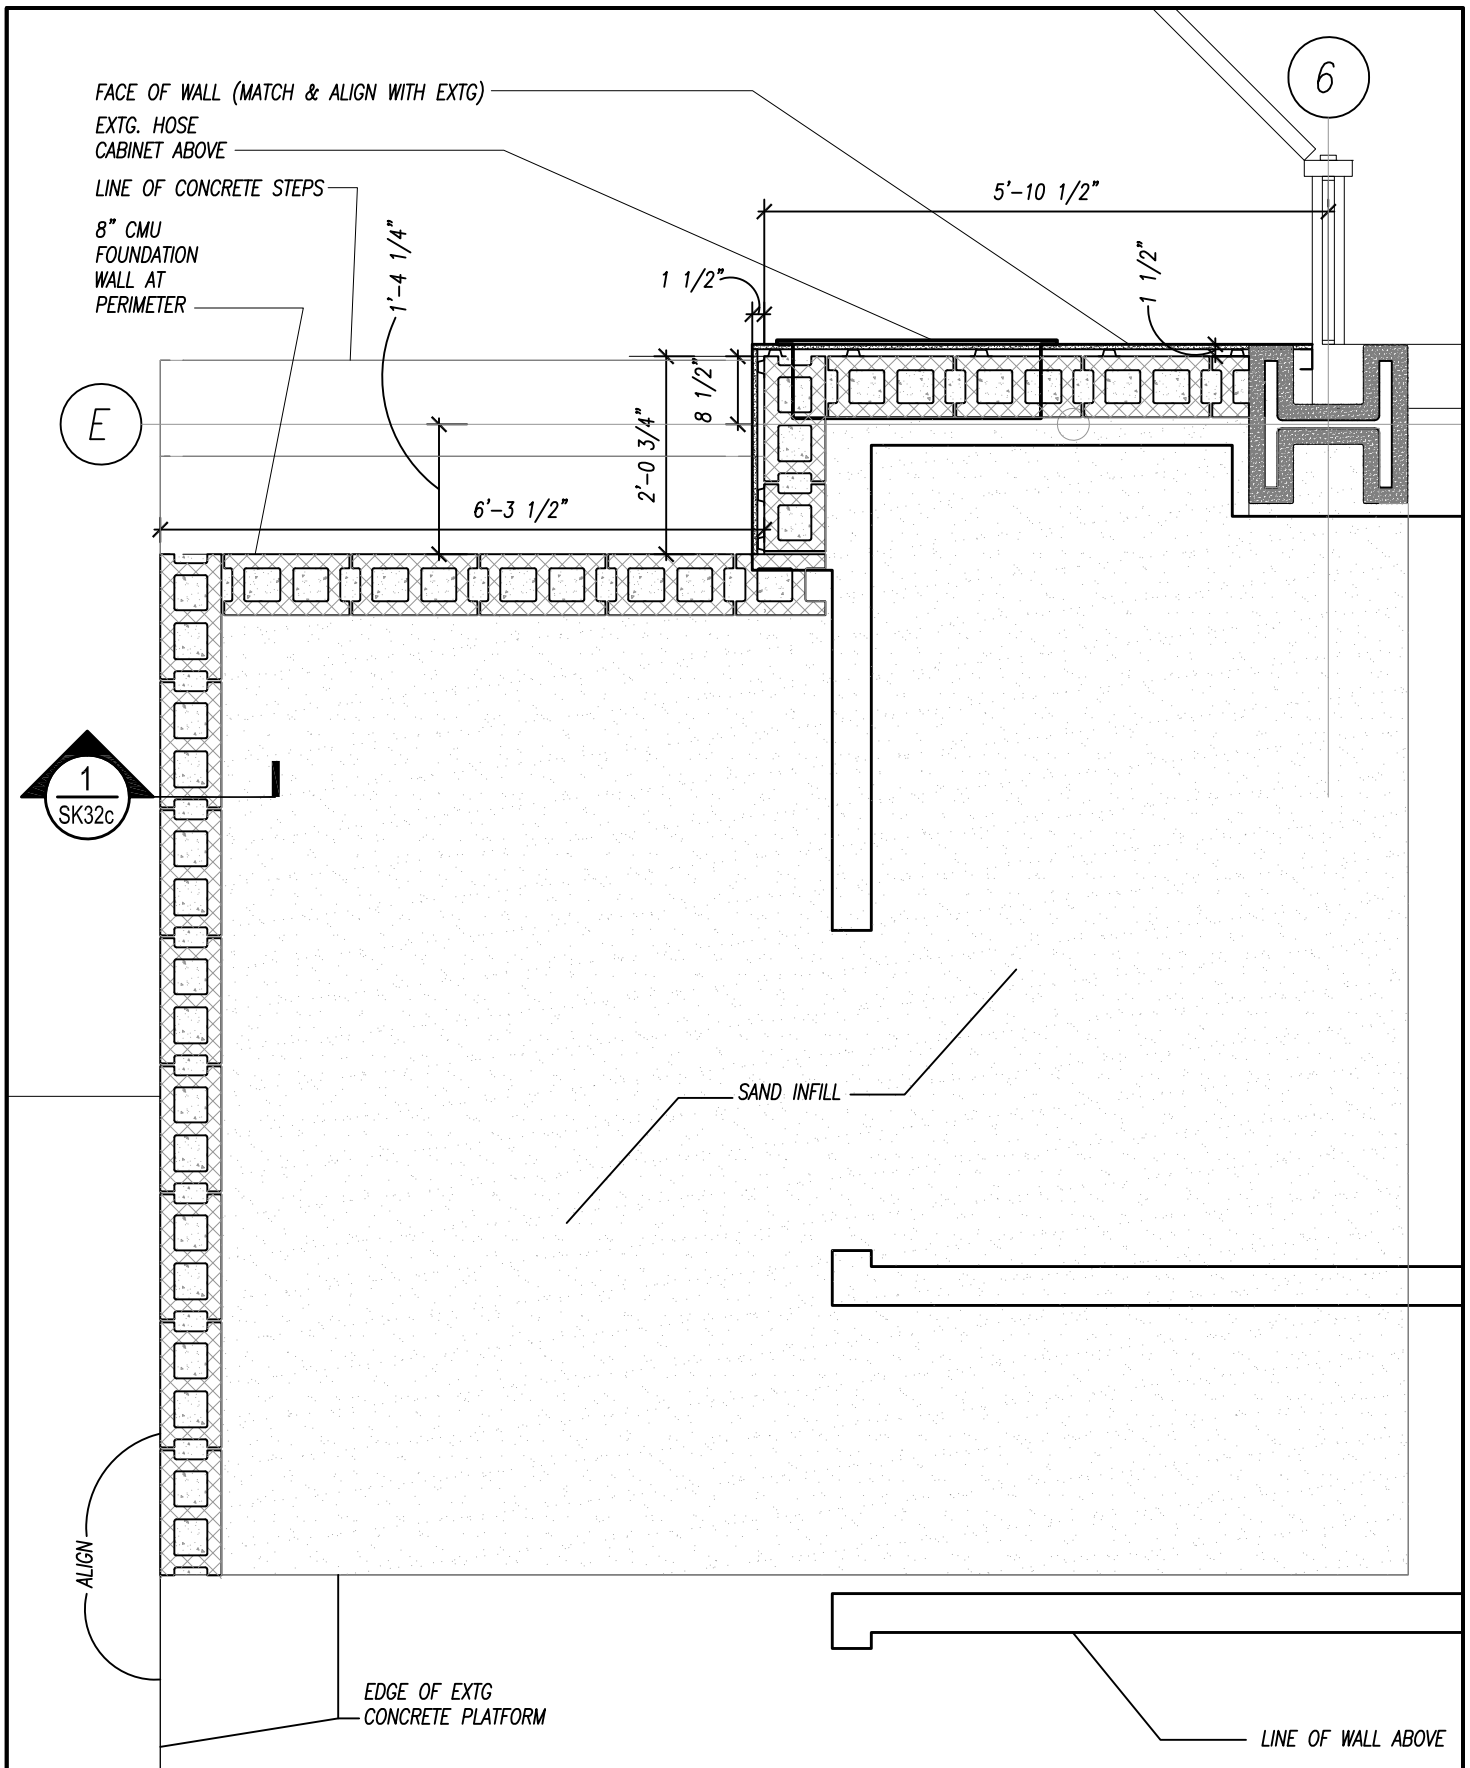

LOWER LEVEL BATHROOM FOUNDATION PLAN

REF: "DETAIL 7/ A443"

TMG REF DWG : 108813_0-LLBase.dwg

UNION COUNTY COLLEGE
 LESSNER FIRST FLOOR ADDITION &
 FIRST FLOOR & LOWER LEVEL
 REHABILITATION

12 WEST JERSEY STREET
 ELIZABETH, NJ 07202


10-24-2016

Project # 108813

SCALE: 1/2" = 1'-0"

SK-32B

191 Mill Lane Mountainside, NJ 07092 p. 908.232.2860 f. 908.232.2845

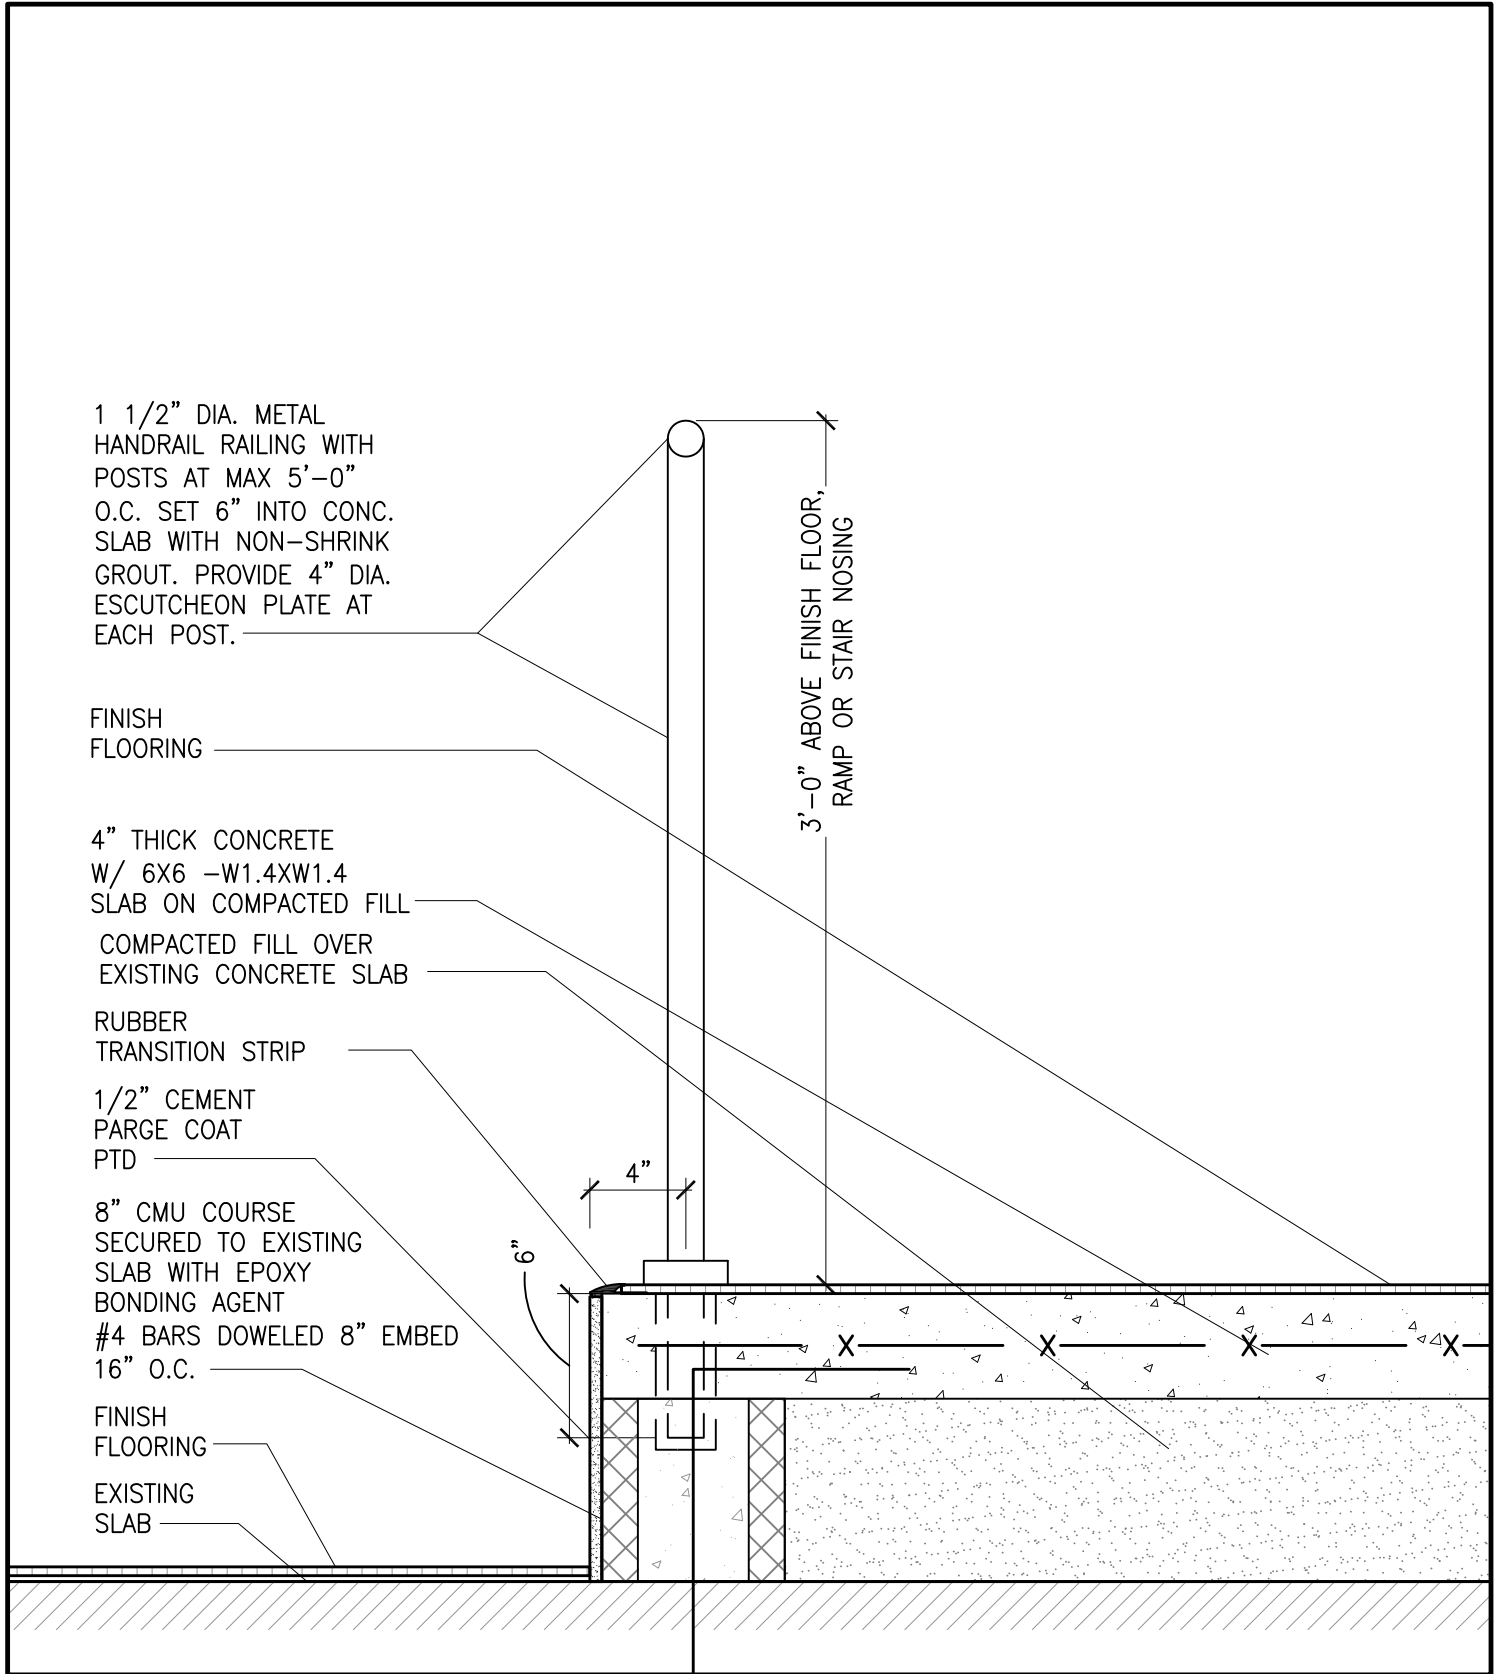

REF DET: 7/A443

TMG REF DWG : 108813-A443.dwg

UNION COUNTY COLLEGE
LESSNER FIRST FLOOR ADDITION &
FIRST FLOOR & LOWER LEVEL
REHABILITATION

12 WEST JERSEY STREET
ELIZABETH, NJ 07202

10-24-2016

Project # 108813

SCALE: 1/2" = 1'-0"

SK-32C

191 Mill Lane Mountainside, NJ 07092 p. 908.232.2860 f. 908.232.2845