



P:\1050-1099\108813 UC College 1st FL Lessner Build\04\_DOCUMENTS\6.4 Dwgs\6.4L\_CONFORMED SET\108813-A308.dwg, SK-59, 12/21/2016 5:20:14 PM

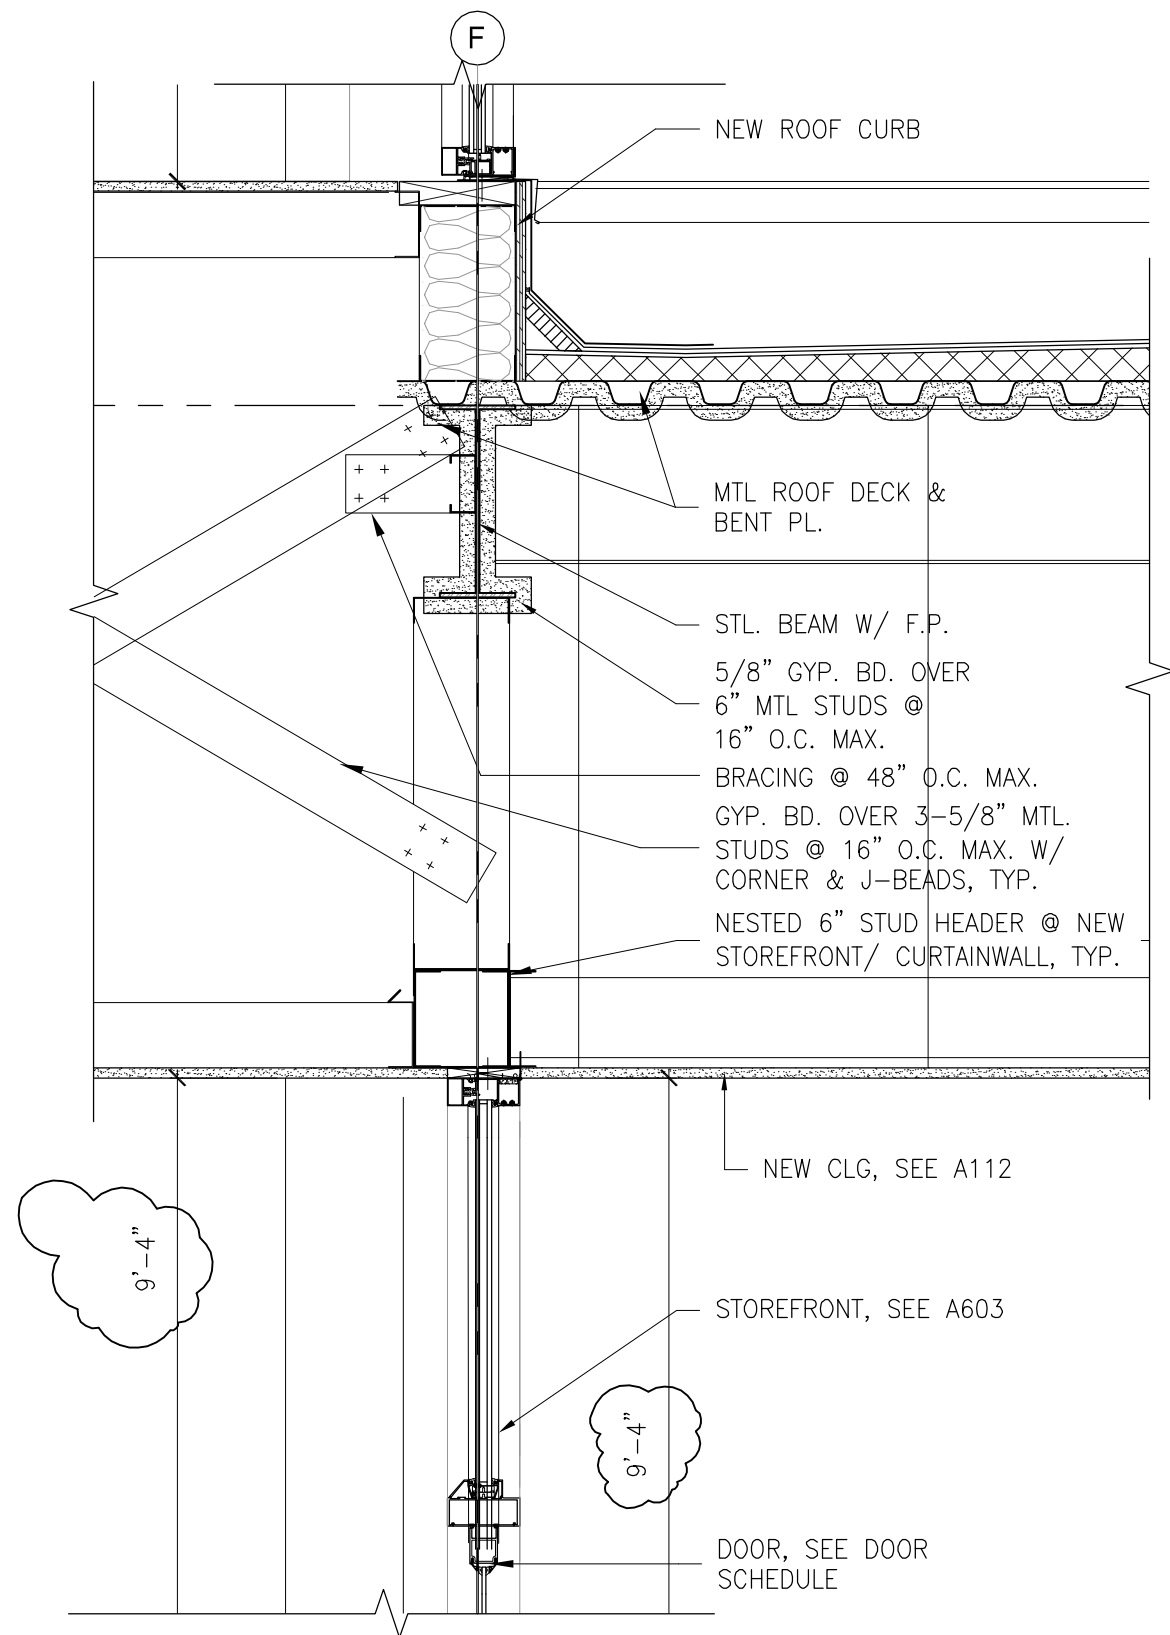

**1 WALL SECTION - PARTIAL**  
 A308 SCALE: 1" = 1'-0"

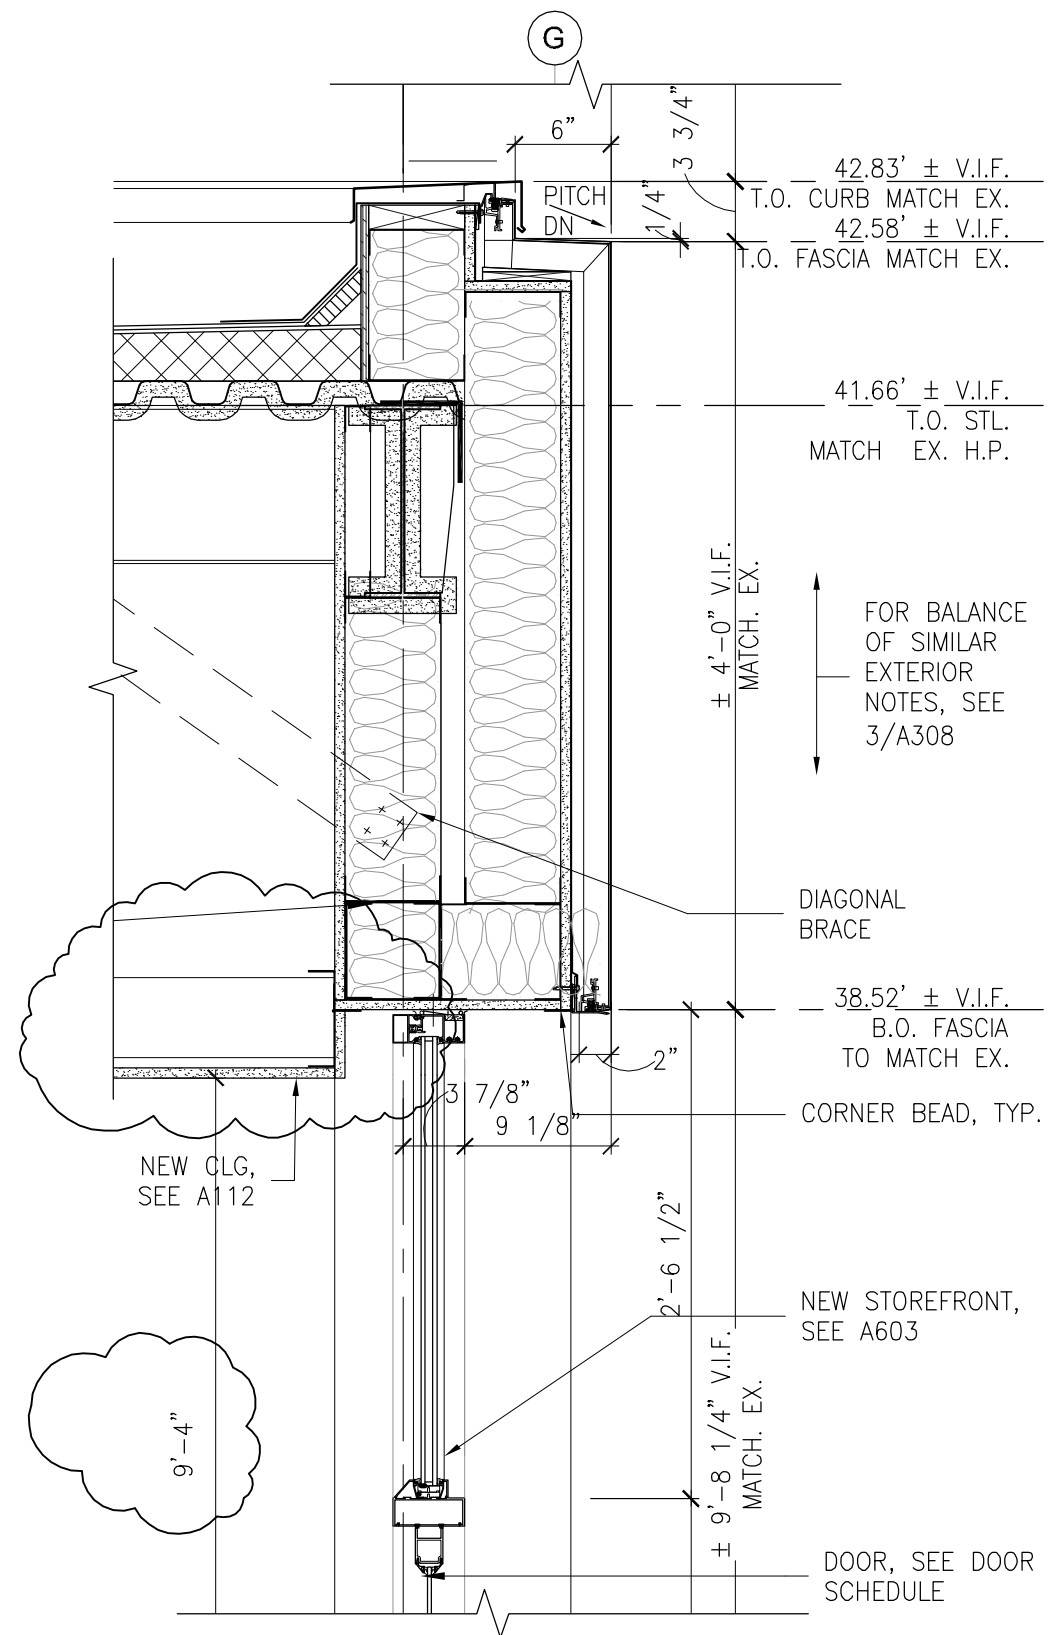

**2 WALL SECTION - PARTIAL**  
 A308 SCALE: 1" = 1'-0"

Ref Dwg: A308

**LESSNER 1ST FLR ADDITION & 1ST FLR & LOWER LEVEL REHABILITATION**

12 West Jersey Street  
 Elizabeth, NJ 07202

21 DECEMBER 2016

Project # 108813.00

**SK-59**

**THE MUSIAL GROUP ARCHITECTURE**

191 Mill Lane Mountainside, NJ 07092 p. 908.232.2860 f. 908.232.2845