

THE MUSIAL GROUP ARCHITECTURE

191 Mill Lane
Mountainside, NJ 07092
P. 908.232.2860
F. 908.232.2845
E. studio@themusialgroup.com
W. www.themusialgroup.com

BULLETIN_09

Project Title: UCC Lessner Building 1st Floor Addition & 1st Floor & Lower Level Rehabilitation

Project No: 108813.00

Date: 10/27/2017

To: Clint Hall

From: Noel Musial

cc: , John Hall, Jessica Tilton, Kelly Kenny, Robert Hogan, Christopher Sapara- Grant , Bill Costello, Jon Colburn, Noel S. Musial

Remarks: Attached please find the following Bulletin_09. Bulletin_09 (drawing G101_R6) includes the patterning of the North Plaza as previously issued with SK127a,b,c.

G101_R6

1. location of isolation and control joints depicted.
2. "P" fixture and light pole locations shifted
3. Knox box location

END OF BULLETIN


The Drawings, Specifications and other documents prepared by the Architect for this project are instruments of the Architect's service for use solely with respect to this project and the Architect shall be deemed the author of the drawings and other documents, including reproductions, copies, or alterations of the drawings and other documents, for any purpose other than that for which they were prepared. The owner shall be permitted to retain copies, including reproductions, copies, or alterations of the drawings and other documents, for any purpose other than that for which they were prepared, provided that the owner agrees in writing and with reasonable compensation to the Architect.

Submission or distribution of documents to meet official regulatory requirements or for similar purposes in connection with the Project is not to be construed as publication in derogation of the Architect's reserved rights.

These drawings may not be reproduced by any means without the express written consent of the architect.

Each contractor shall thoroughly examine and become familiar with all contract documents for the project and not limit their work to drawings referenced for individual trades.

© Copyright 2016
 BUSINESS PROPRIETARY INFORMATION

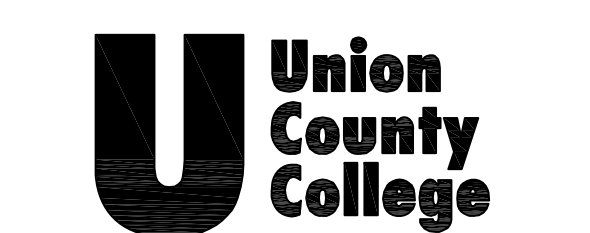

LESSNER FIRST FLOOR ADDITION & FIRST FLOOR & LOWER LEVEL REHABILITATION
 Lessner Building
 Elizabeth Campus

12 West Jersey Street
 Elizabeth, NJ 07202

THE MUSIAL GROUP ARCHITECTURE
 191 Mill Lane
 Mountainside, NJ 07092
 t. 908.232.2860
 f. 908.232.2845
 e. studio@themusialgroup.com

March 2016


Revision Number	Revision Description	Revision Date
3	EXISTING CONDITIONS	06/08/17
4	PLANTER RELOCATION	07/01/17
5	EXISTING CONDITIONS	07/18/17
6	CONCRETE JOINT PATTERN	10/27/17

Scale: as noted
 Drawn by:
 Checked by:

108813


LANDSCAPE AND PAVING PLAN

G101

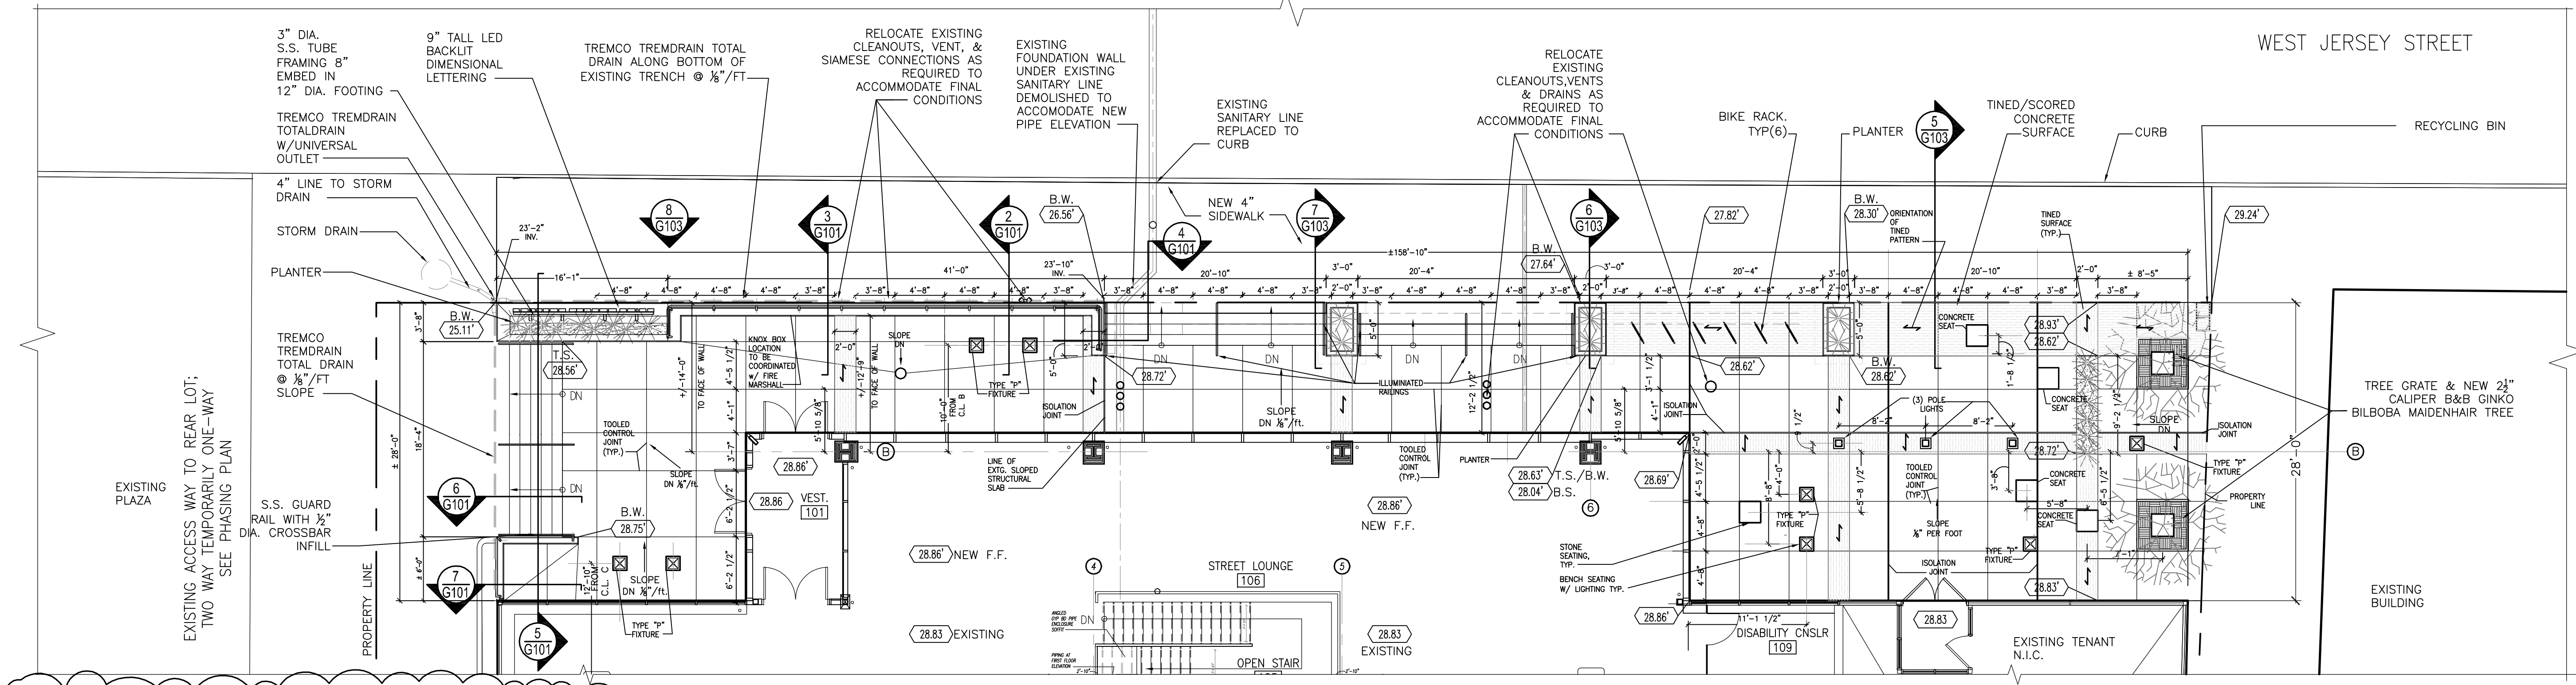


1 LANDSCAPE AND PAVING PLAN - FRONT PLAZA REF SK7A SK127
 G101 SCALE: 1/8" = 1'-0"


- GENERAL SITE NOTES:**
1. TRANSVERSE JOINTS 1/2" WIDE SHALL BE INSTALLED IN THE CURB 20'-0" APART WITH PREFORMED BITUMINOUS IMPREGNATED FIBER JOINT FILLER RECESSED 1/4" FROM FACE AND TOP OF THE CURB.
 2. DUMMY JOINTS (FORMED) SHALL BE INSTALLED MIDWAY BETWEEN EXPANSION JOINT.
 3. CONCRETE TO BE NJDOT CLASS "B" (4,500 PSI) AIR-ENTRAINED.
 4. TINED SURFACE SHALL BE FLAT WIRE TEXTURE BROOM SURFACE 1/8" WIDE X 1/8" DEEP GROOVES @ 3/4" O.C.

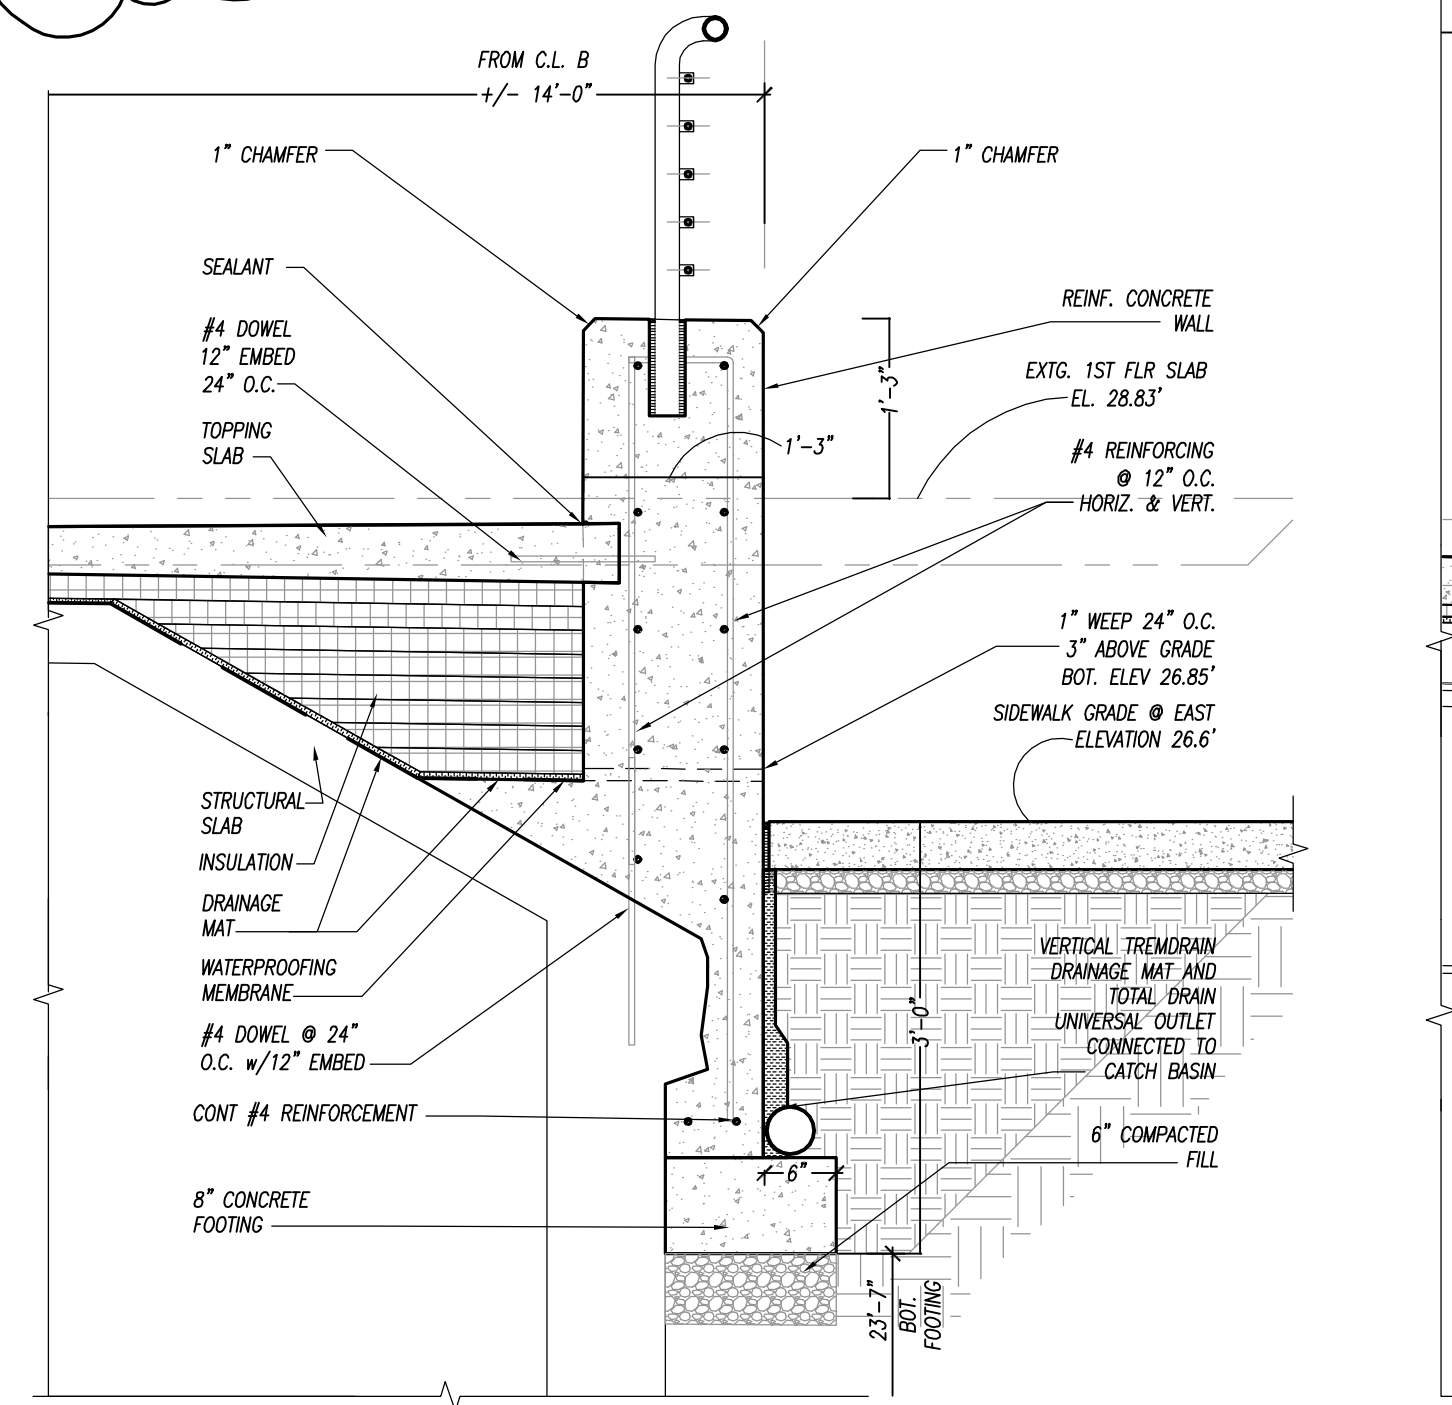


2 SECTION DETAIL REF SK97C
 G101 SCALE: 1/2" = 1'-0"

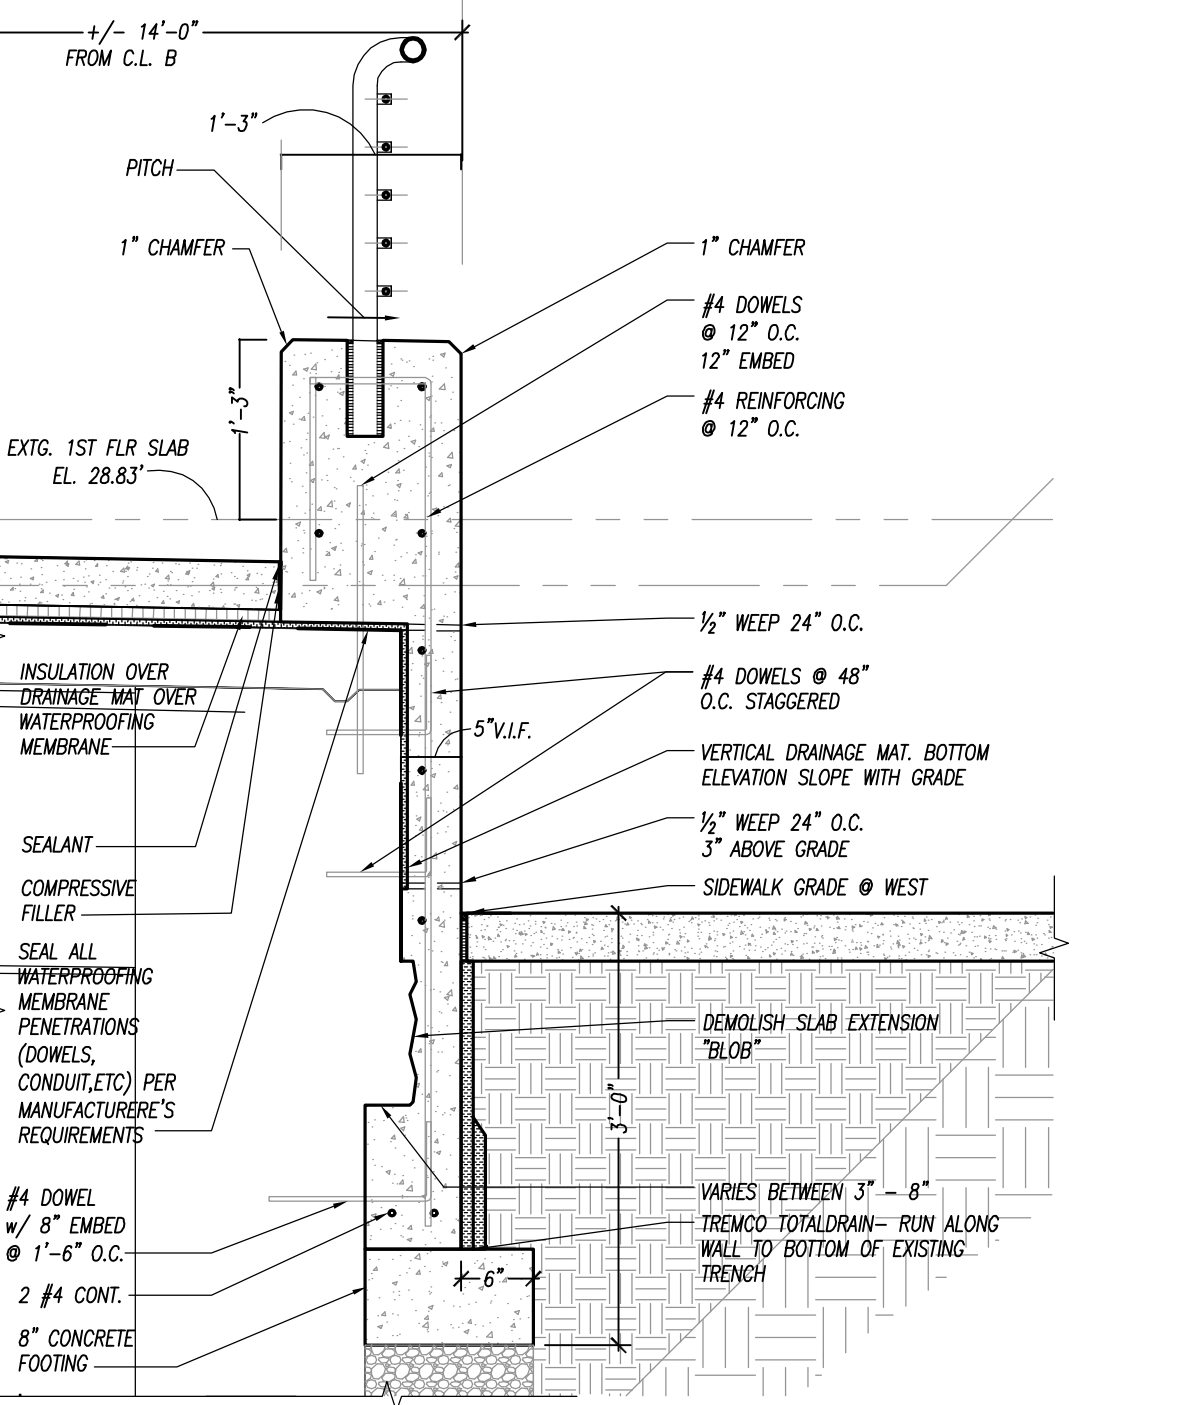


3 SECTION DETAIL REF SK97B
 G101 SCALE: 1/2" = 1'-0"

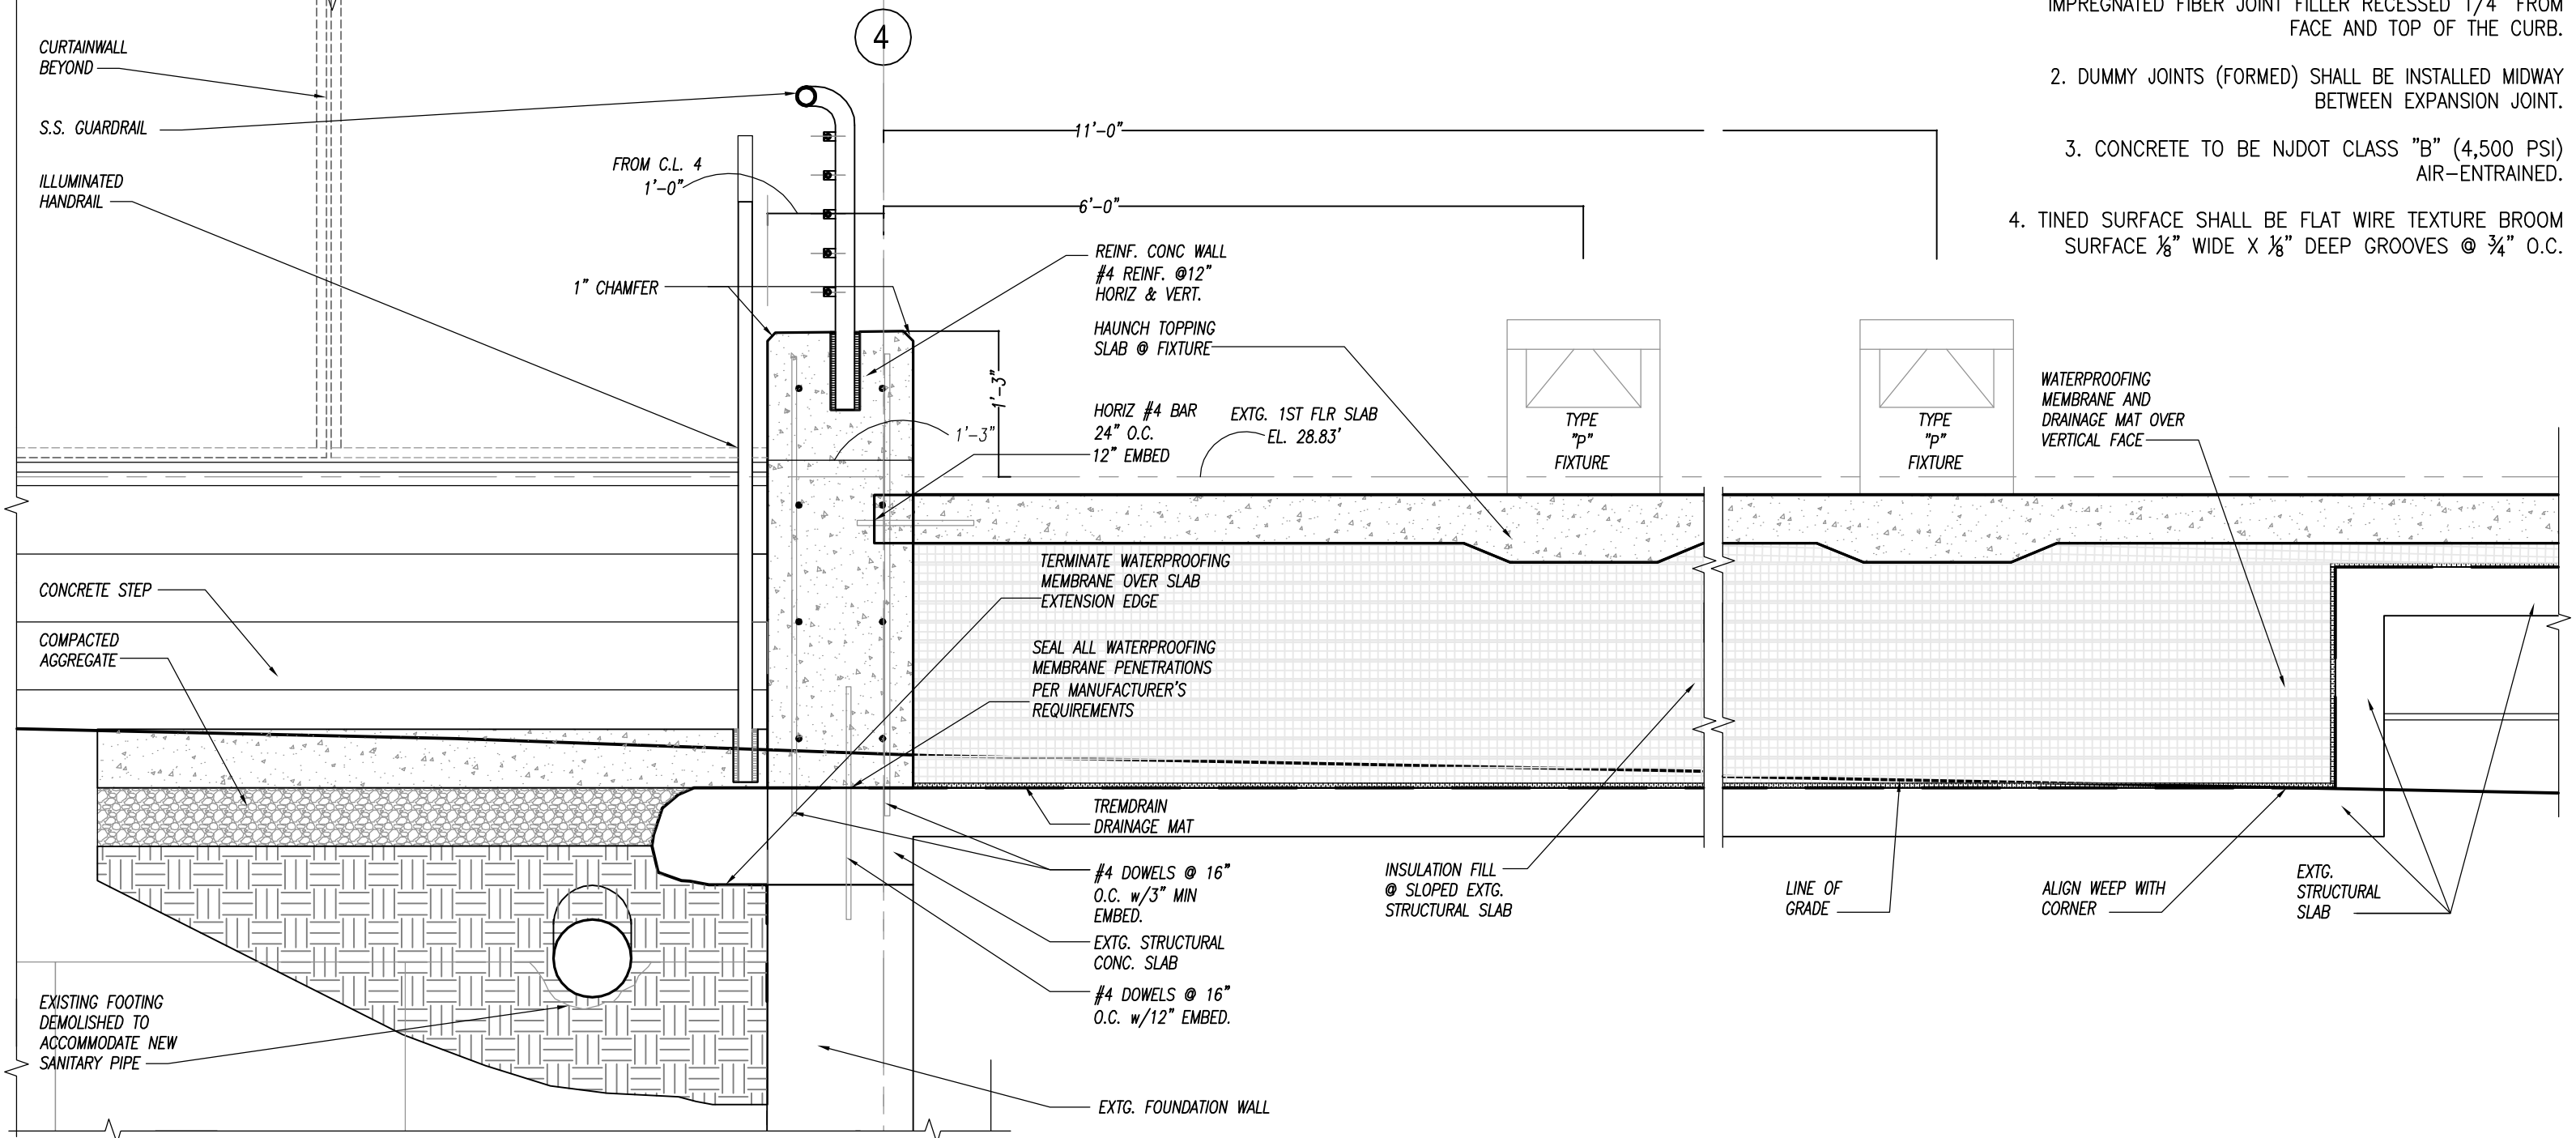


4 SECTION DETAIL REF SK97D
 G101 SCALE: 1/2" = 1'-0"

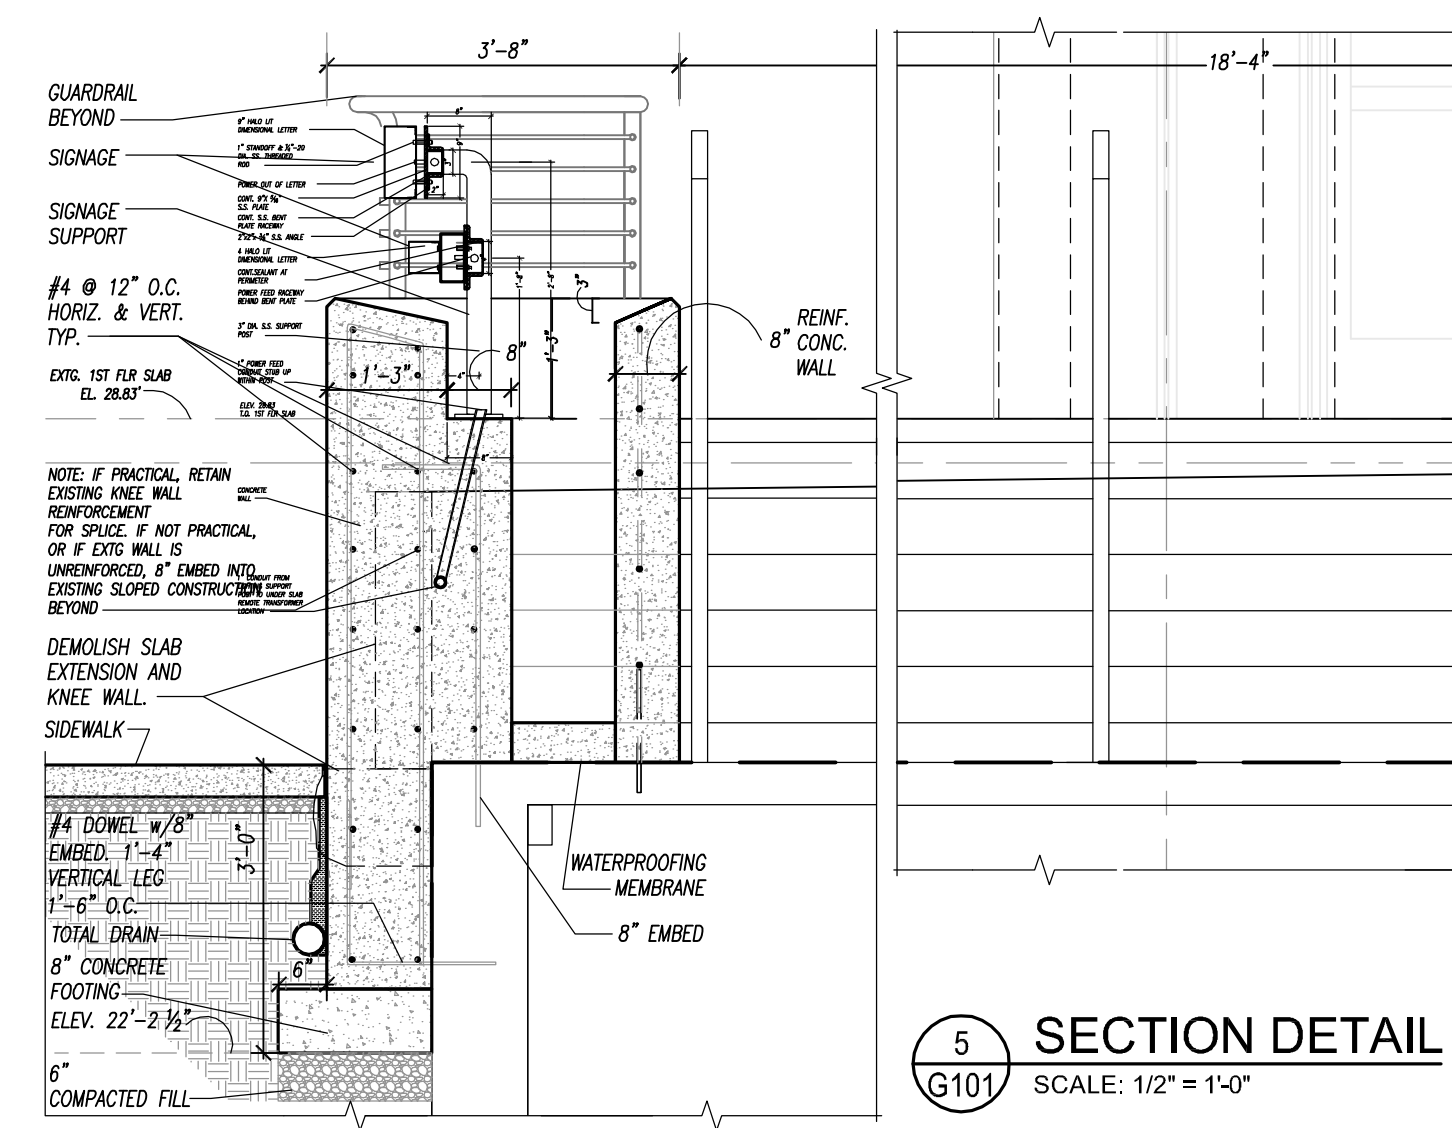

5 SECTION DETAIL REF SK82
 G101 SCALE: 1/2" = 1'-0"

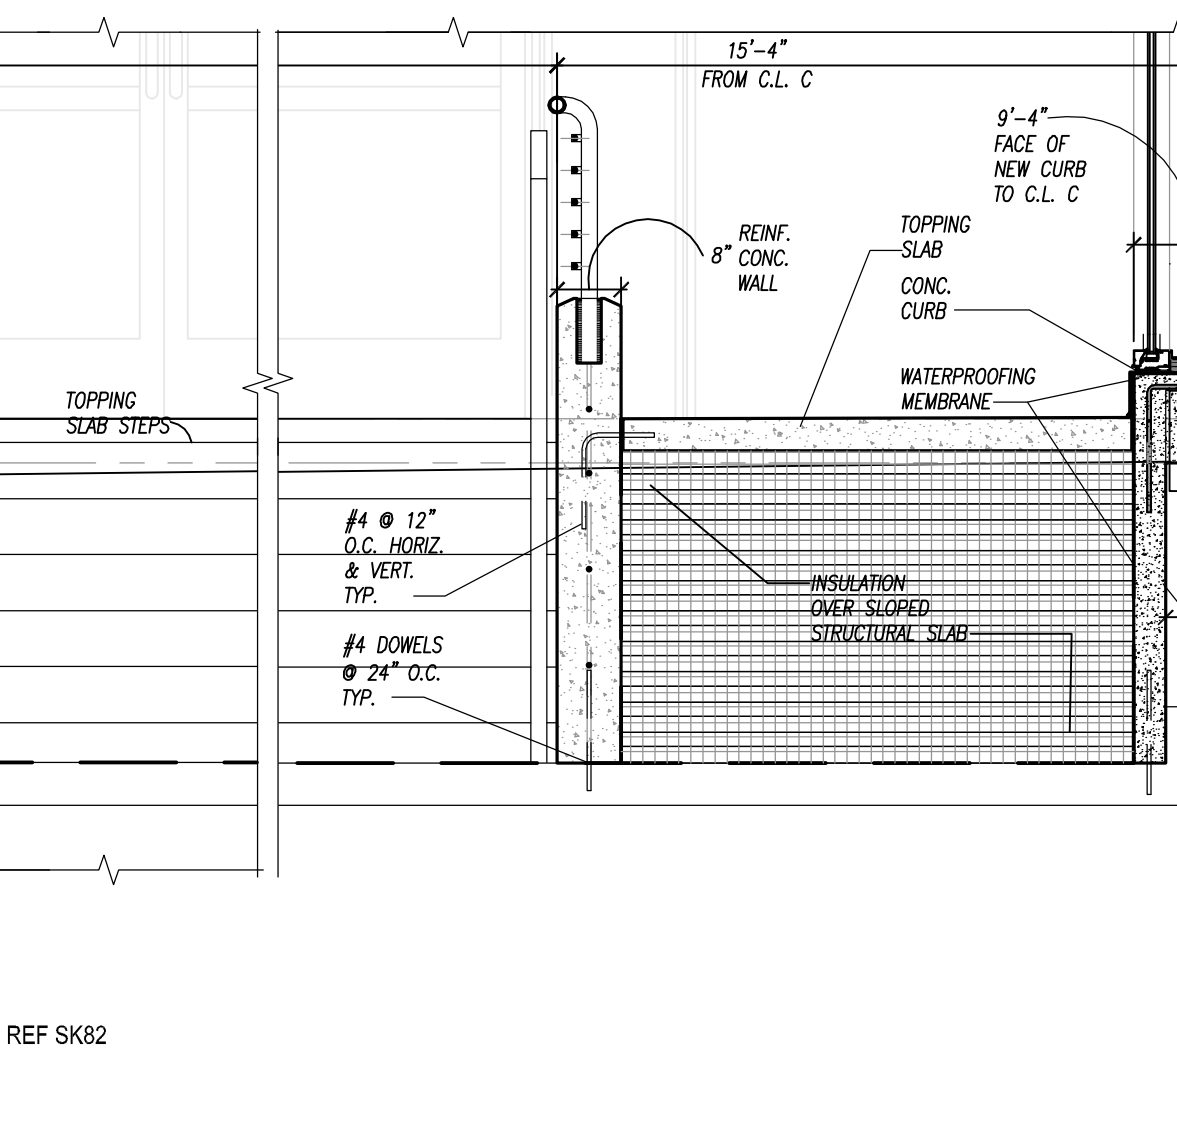

6 SECTION DETAIL REF SK82
 G101 SCALE: 1/2" = 1'-0"

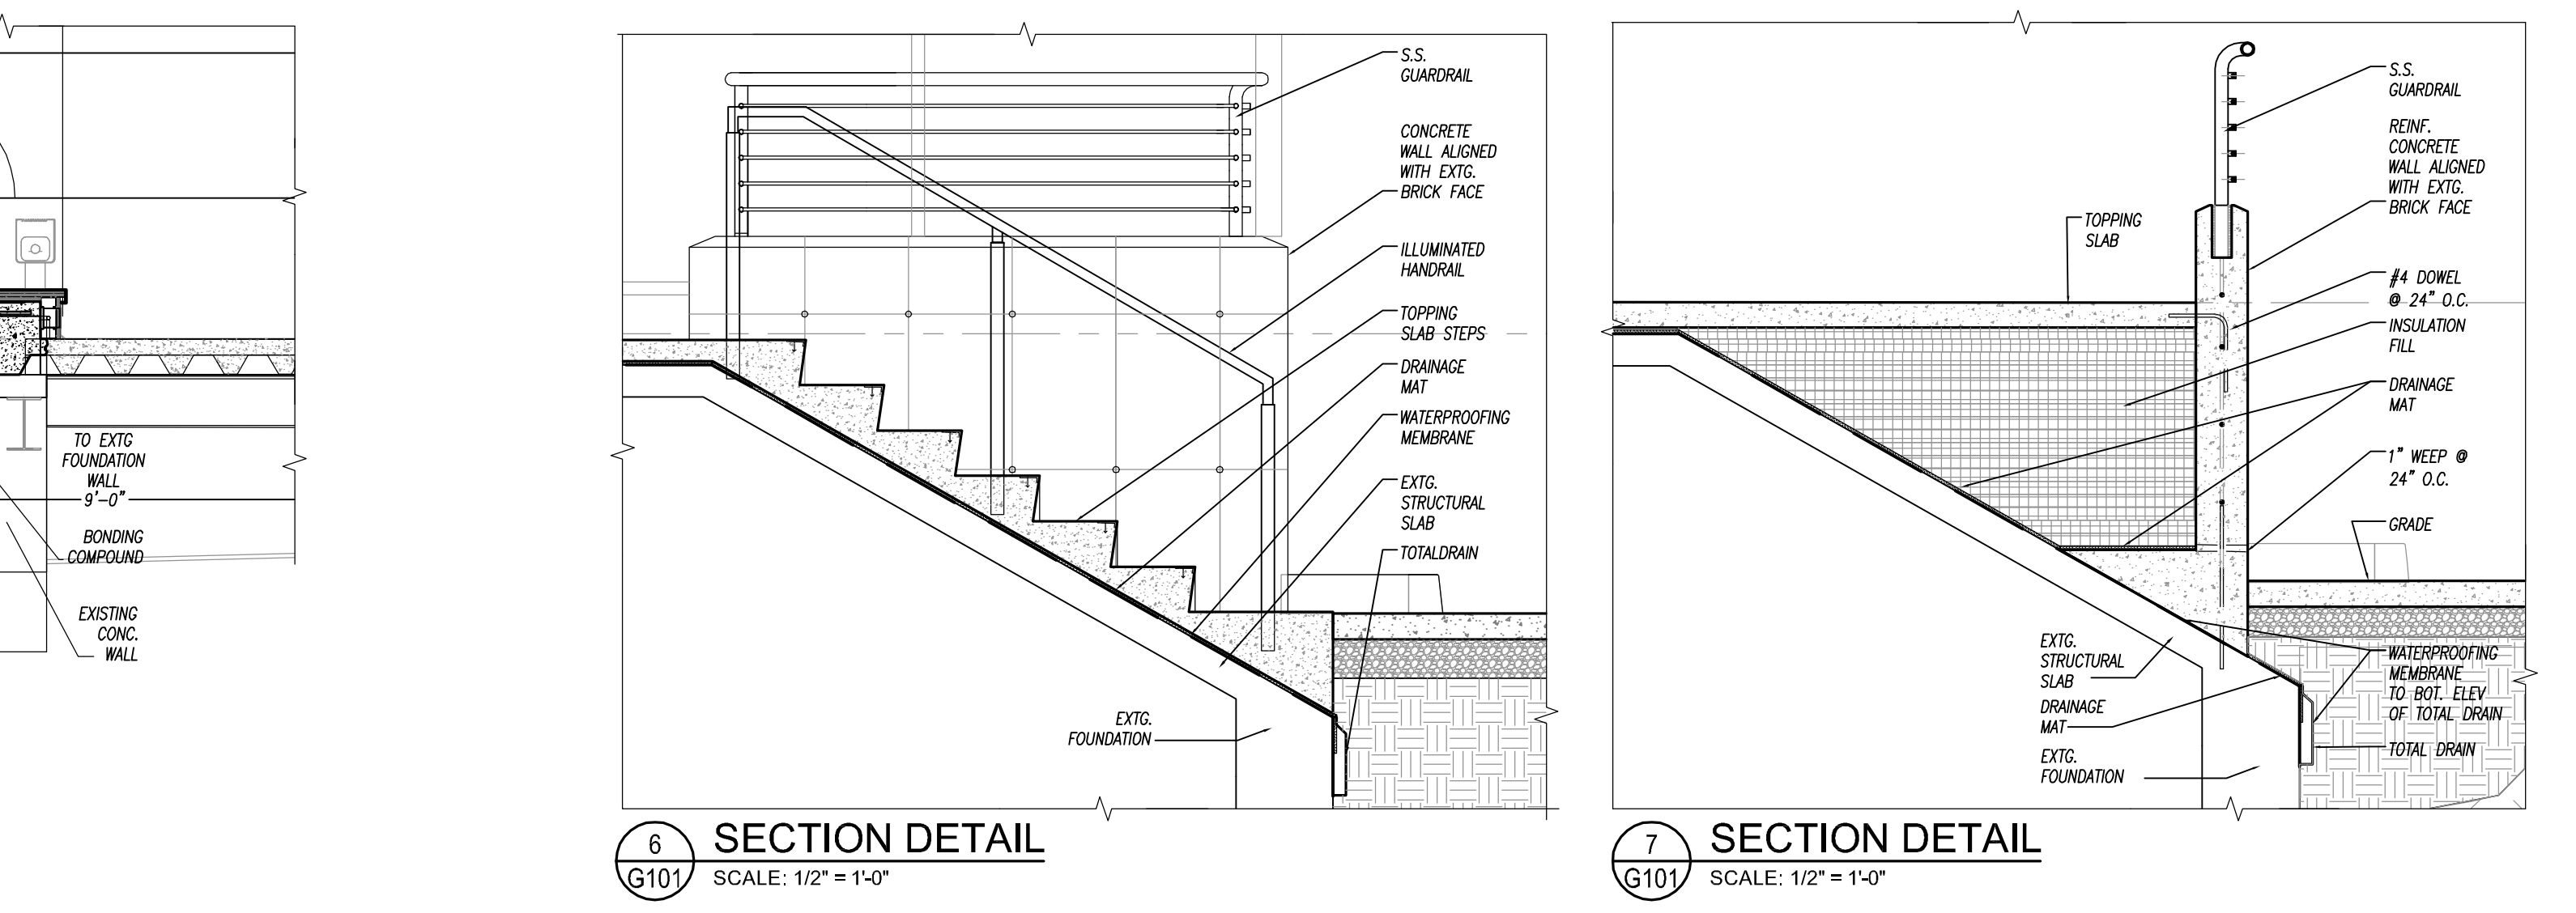

7 SECTION DETAIL REF SK82
 G101 SCALE: 1/2" = 1'-0"

ORIGINAL
 IF IT IS RED IT IS AN ORIGINAL