

**PARTIAL LOWER LEVEL FLOOR PLAN**


**NEAR COL E/F-5/6**

Scale: 1/8" = 1'-0"

Jan. 16, 2017  
Project # 108813.00

Ref Dwg: 108813-M101-&Demo-0Bsmt.dwg / M101  
**UCC LESSNER BUILDING - ELIZABETH CAMPUS**  
**FIRST FLOOR & LOWER LEVEL RENOVATION**  
 12 West Jersey Street  
 Elizabeth, NJ 07202

**SK-62a**  
**THE MUSIAL GROUP ARCHITECTURE**  
 191 Mill Lane Mountainside, NJ 07092 p. 908.232.2860 f. 908.232.2845

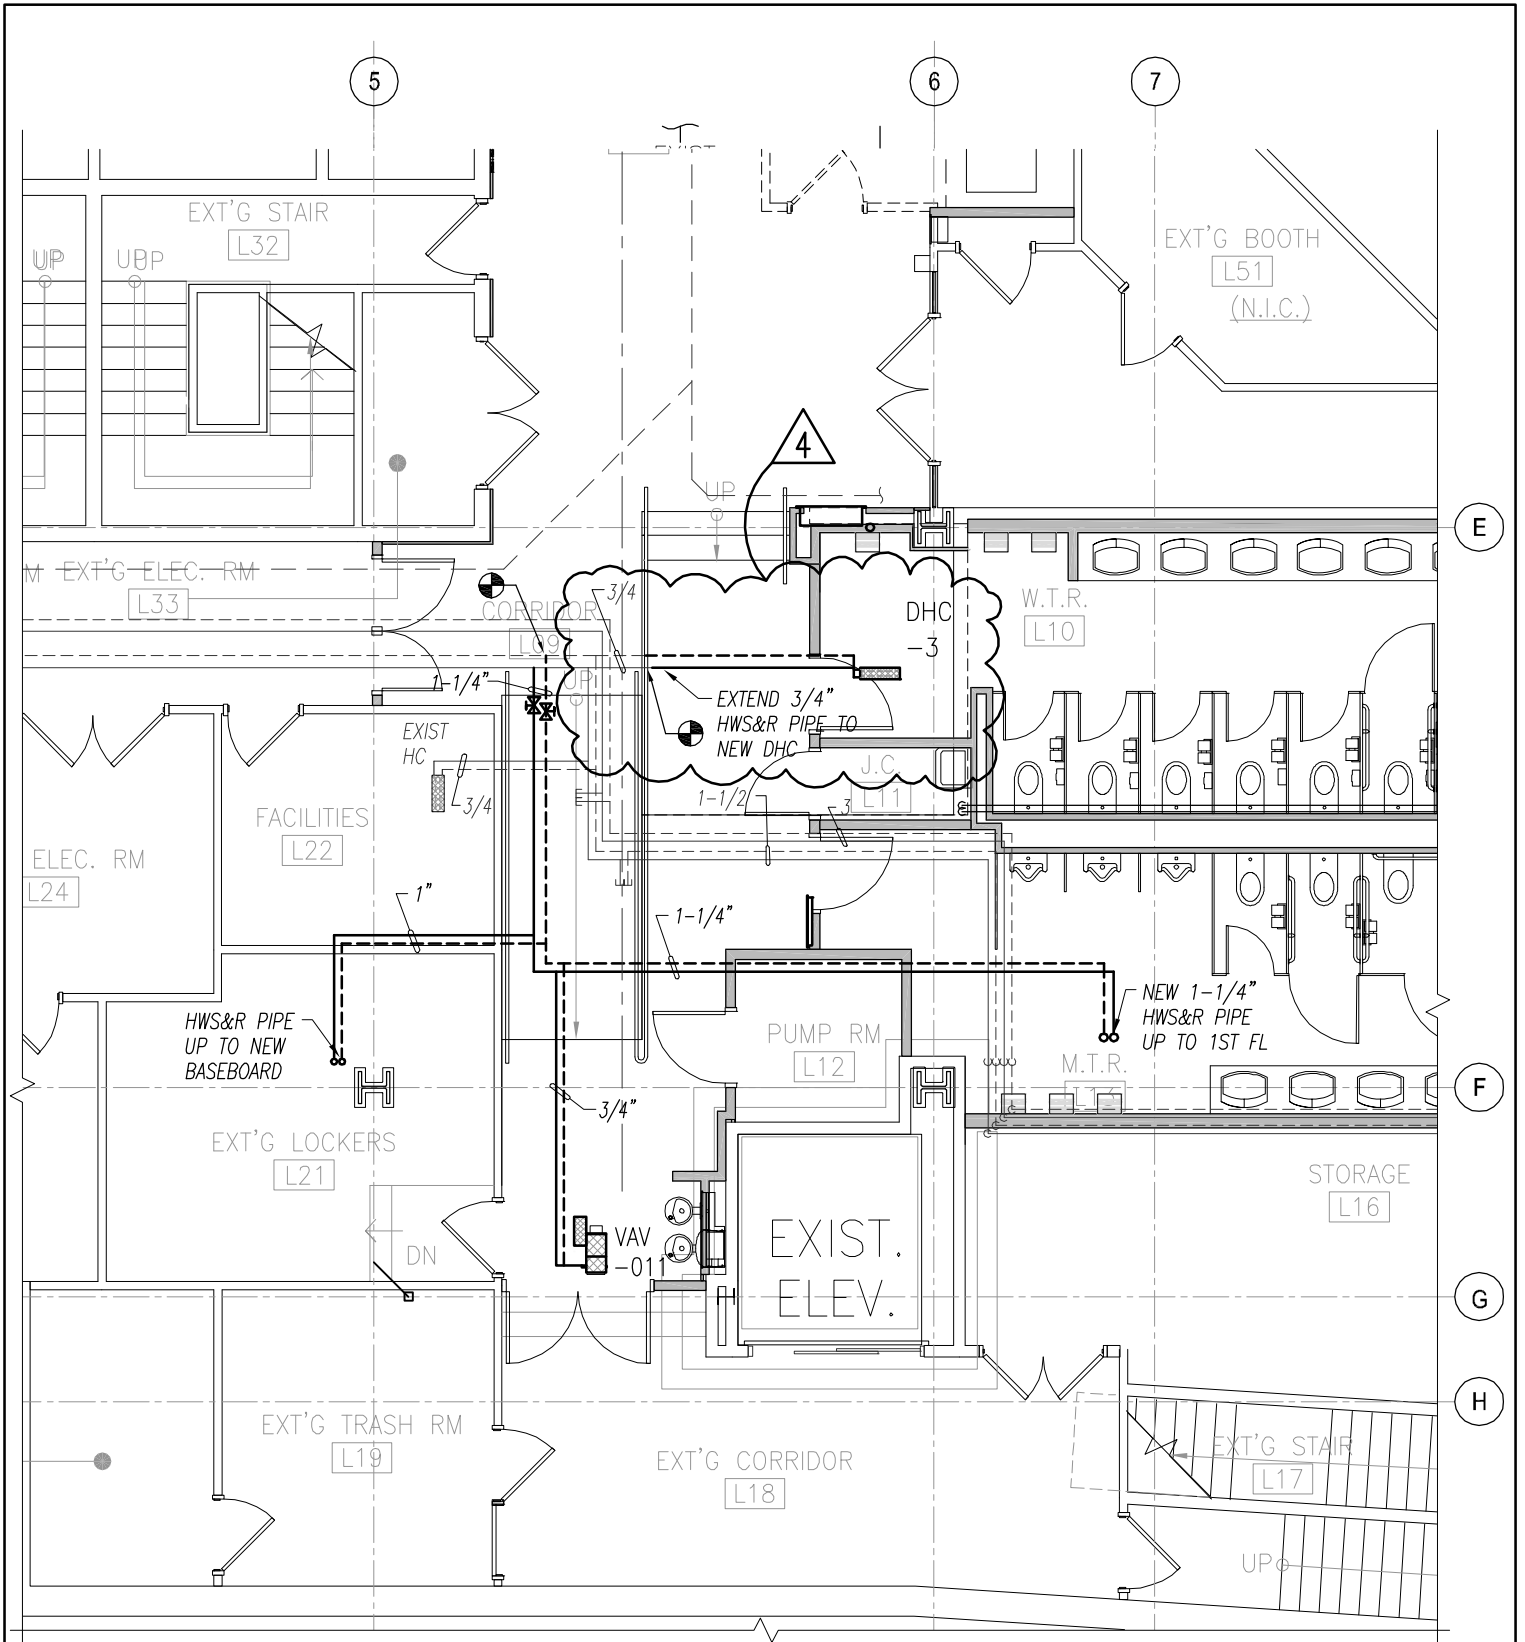

**PARTIAL LOWER LEVEL FLOOR PLAN**


**NEAR COL E/F-5/6**

Scale: 1/8" = 1'-0"

Jan. 16, 2017  
Project # 108813.00

Ref Dwg: 108813-M101-&Demo-0Bsmt.dwg / M104  
**UCC LESSNER BUILDING - ELIZABETH CAMPUS**  
**FIRST FLOOR & LOWER LEVEL RENOVATION**  
 12 West Jersey Street  
 Elizabeth, NJ 07202

**SK-62b**  
**THE MUSIAL GROUP ARCHITECTURE**  
 191 Mill Lane Mountainside, NJ 07092 p. 908.232.2860 f. 908.232.2845

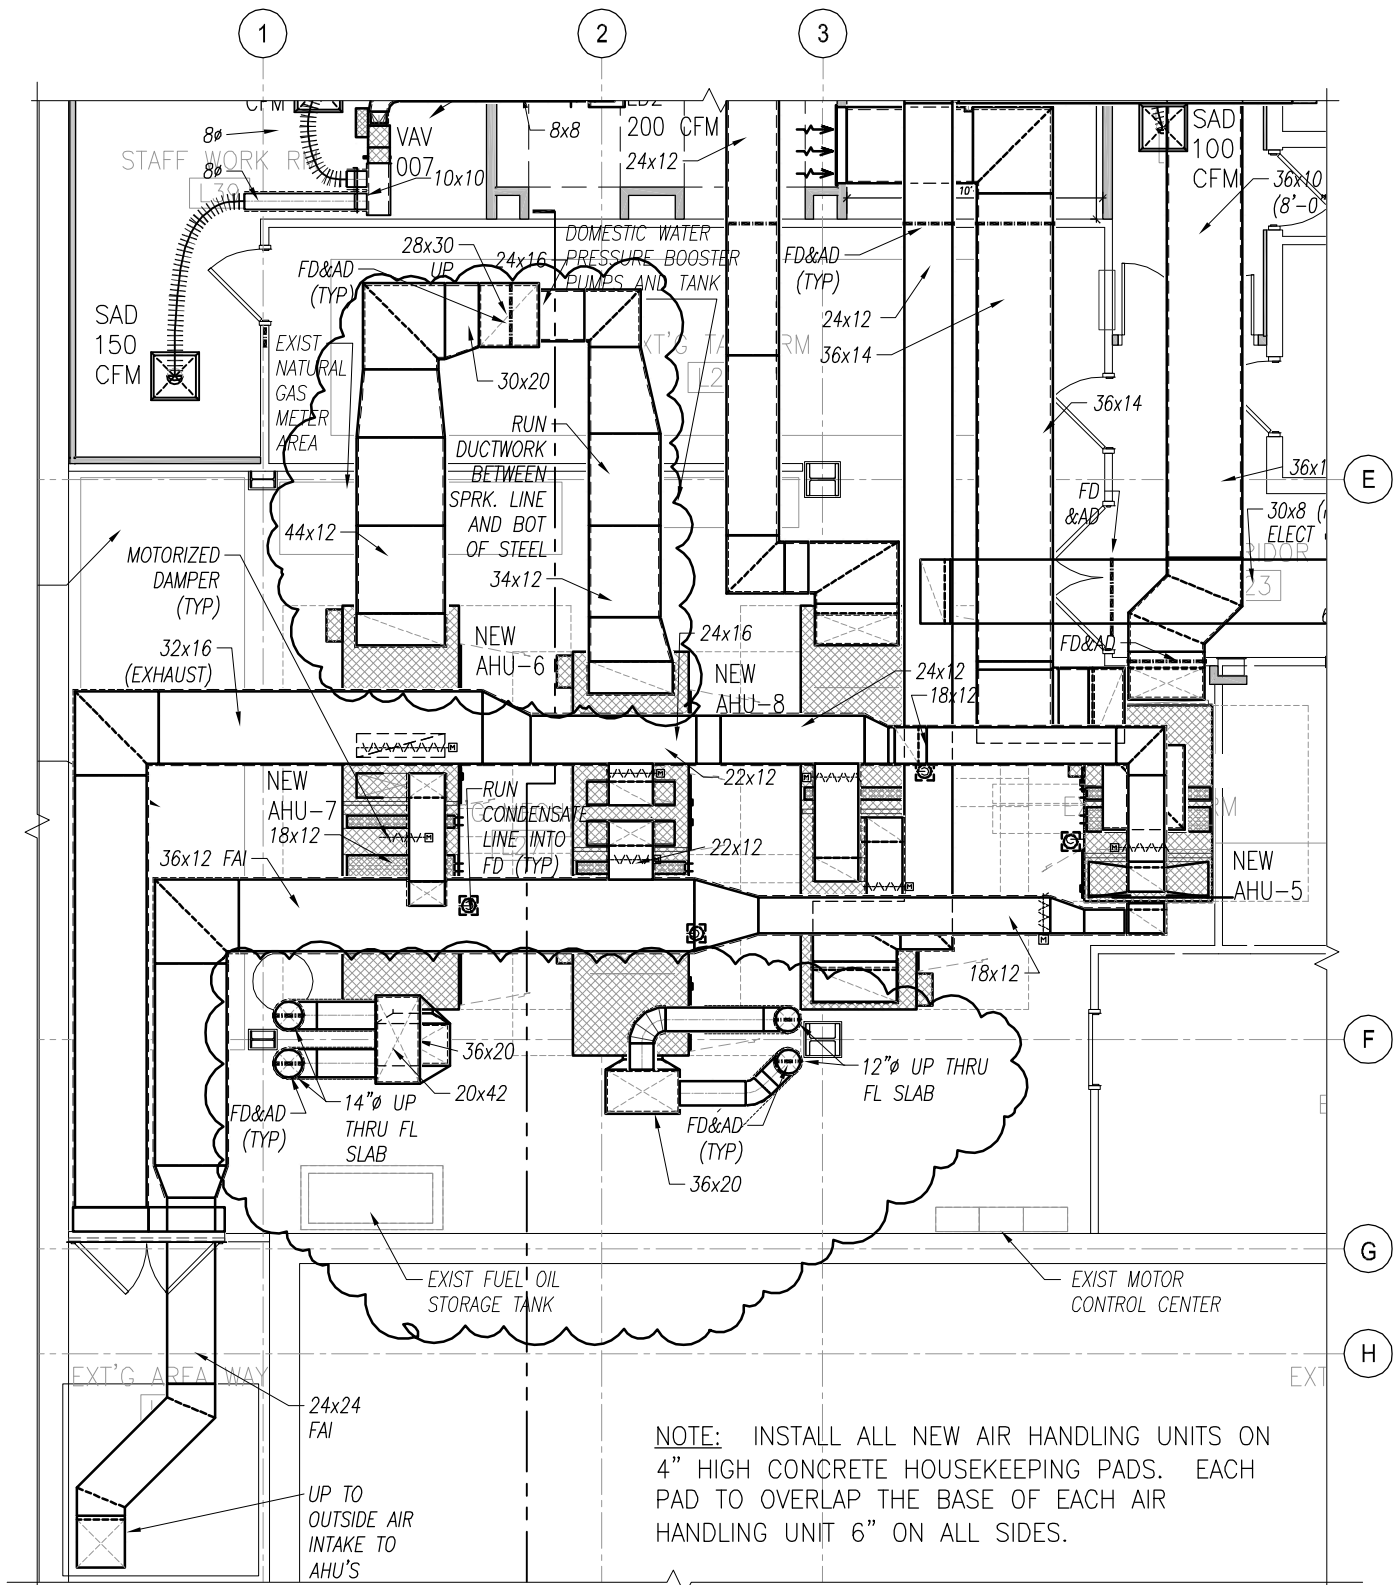

NOTE: INSTALL ALL NEW AIR HANDLING UNITS ON 4" HIGH CONCRETE HOUSEKEEPING PADS. EACH PAD TO OVERLAP THE BASE OF EACH AIR HANDLING UNIT 6" ON ALL SIDES.

**PARTIAL LOWER LEVEL FLOOR PLAN**

**NEAR COL F-1/2**


Scale: 1/8" = 1'-0"

Jan. 23, 2017  
Project # 108813.00

Ref Dwg: 108813-M101-&Demo-0Bsmt.dwg / M101  
**UCC LESSNER BUILDING - ELIZABETH CAMPUS**  
**FIRST FLOOR & LOWER LEVEL RENOVATION**  
 12 West Jersey Street  
 Elizabeth, NJ 07202

**SK-62c**  
**THE MUSIAL GROUP ARCHITECTURE**  
 191 Mill Lane Mountainside, NJ 07092 p. 908.232.2860 f. 908.232.2845



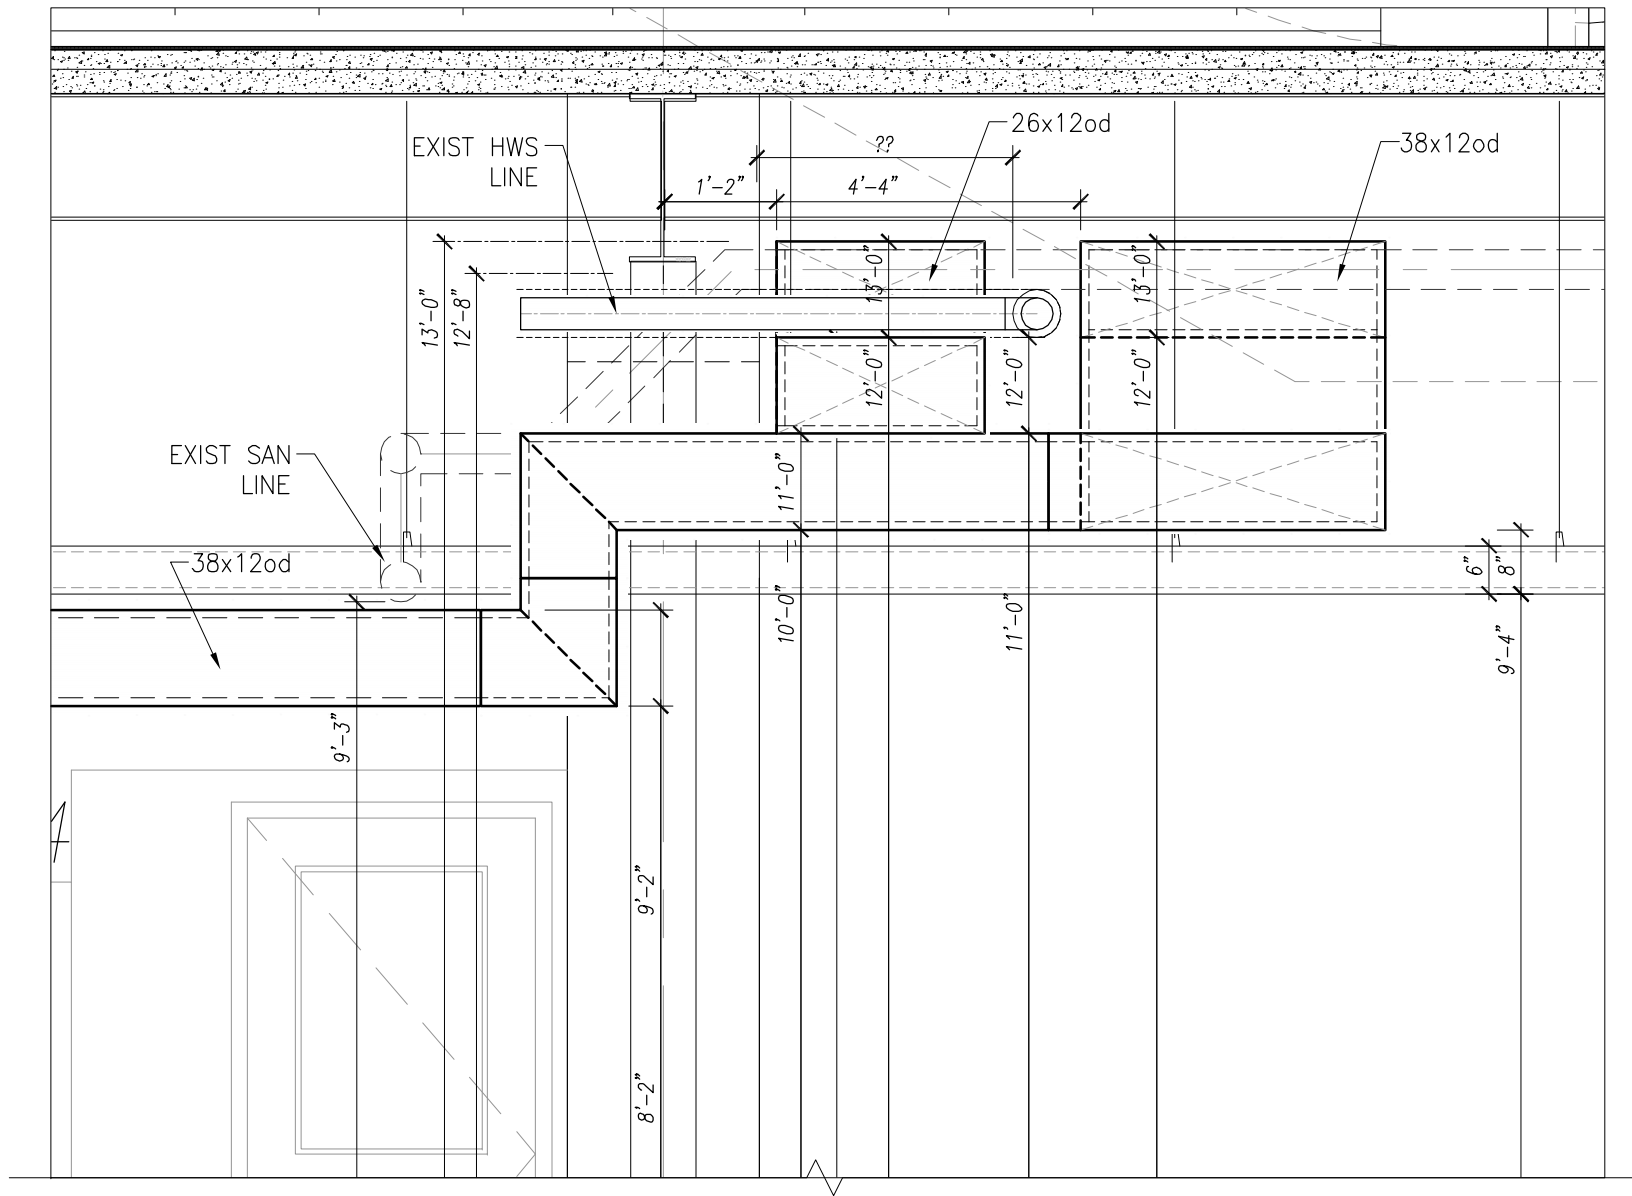

**SECTION at C/D-3/4**

Scale: N.T.S.

Ref Dwg: 108813-M601-602.dwg

**LESSNER 1ST FLR ADDITION &  
1ST FLR & LOWER LEVEL  
REHABILITATION**

12 West Jersey Street  
Elizabeth, NJ 07202

02-03-2017  
Project # 108813.01

**SK-62e**

**THE MUSIAL GROUP ARCHITECTURE**

191 Mill Lane Mountainside, NJ 07092 p. 908.232.2860 f. 908.232.2845