



UCC LESSNER BUILDING - ELIZABETH CAMPUS
FIRST FLOOR & LOWER LEVEL RENOVATION
12 West Jersey Street
Elizabeth, NJ 07202

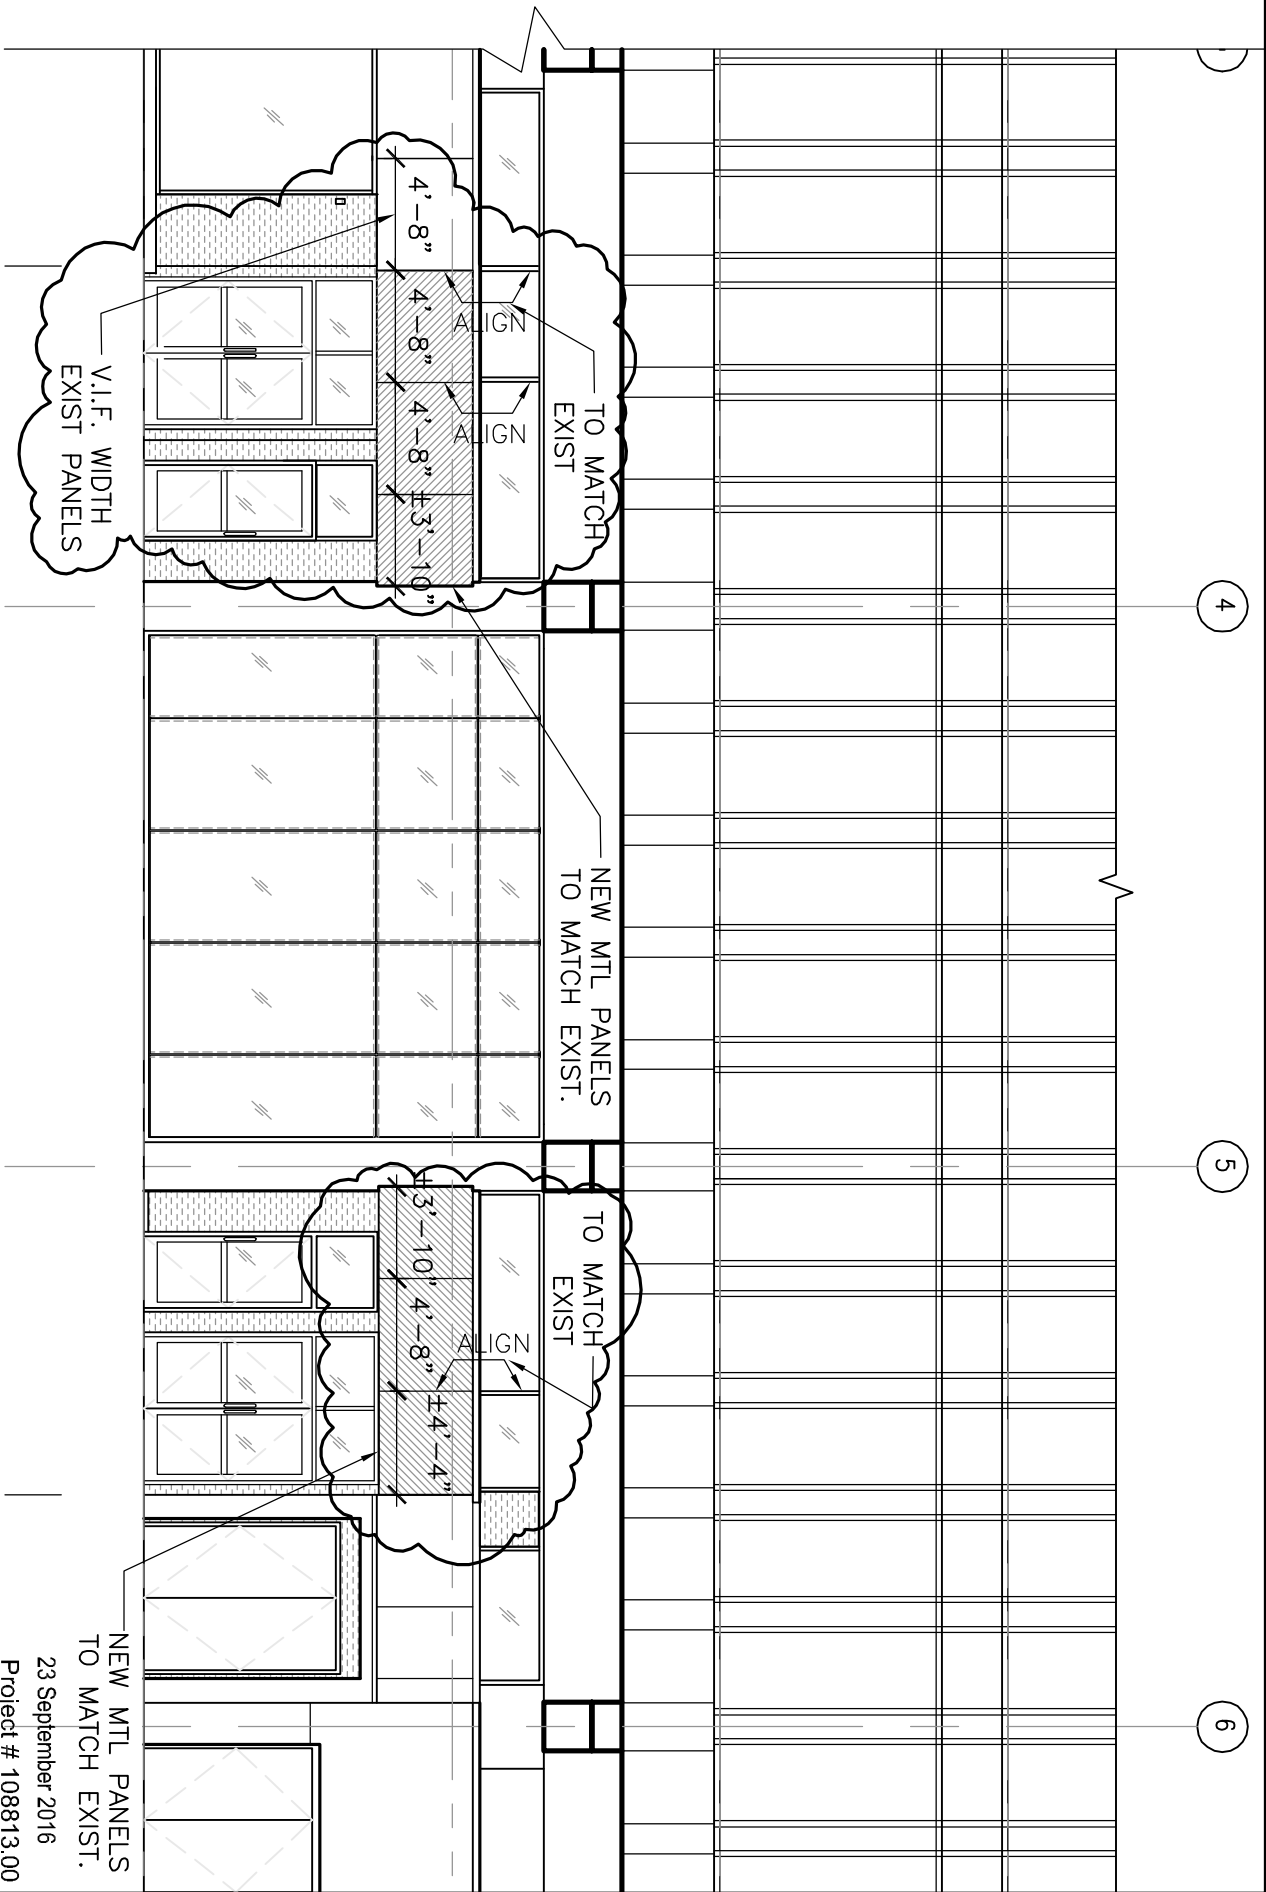

1/A202 METAL PANEL/WINDOW ALIGN
SCALE: 1/8" = 1'-0"

SK-013 A202
THE MUSIAL GROUP ARCHITECTURE
191 Mill Lane Mountainside, NJ 07092 p. 908.232.2860 f. 908.232.2845
23 September 2016
Project # 108813.00

P:\1050-1099\108813 UC College 1st FL Lessner Build\04_DOCUMENTS\6.4 Dwgs\6.4\CONFORMED SET\108813-A202.dwg, SK-13R, 10/13/2016 4:10:54 PM

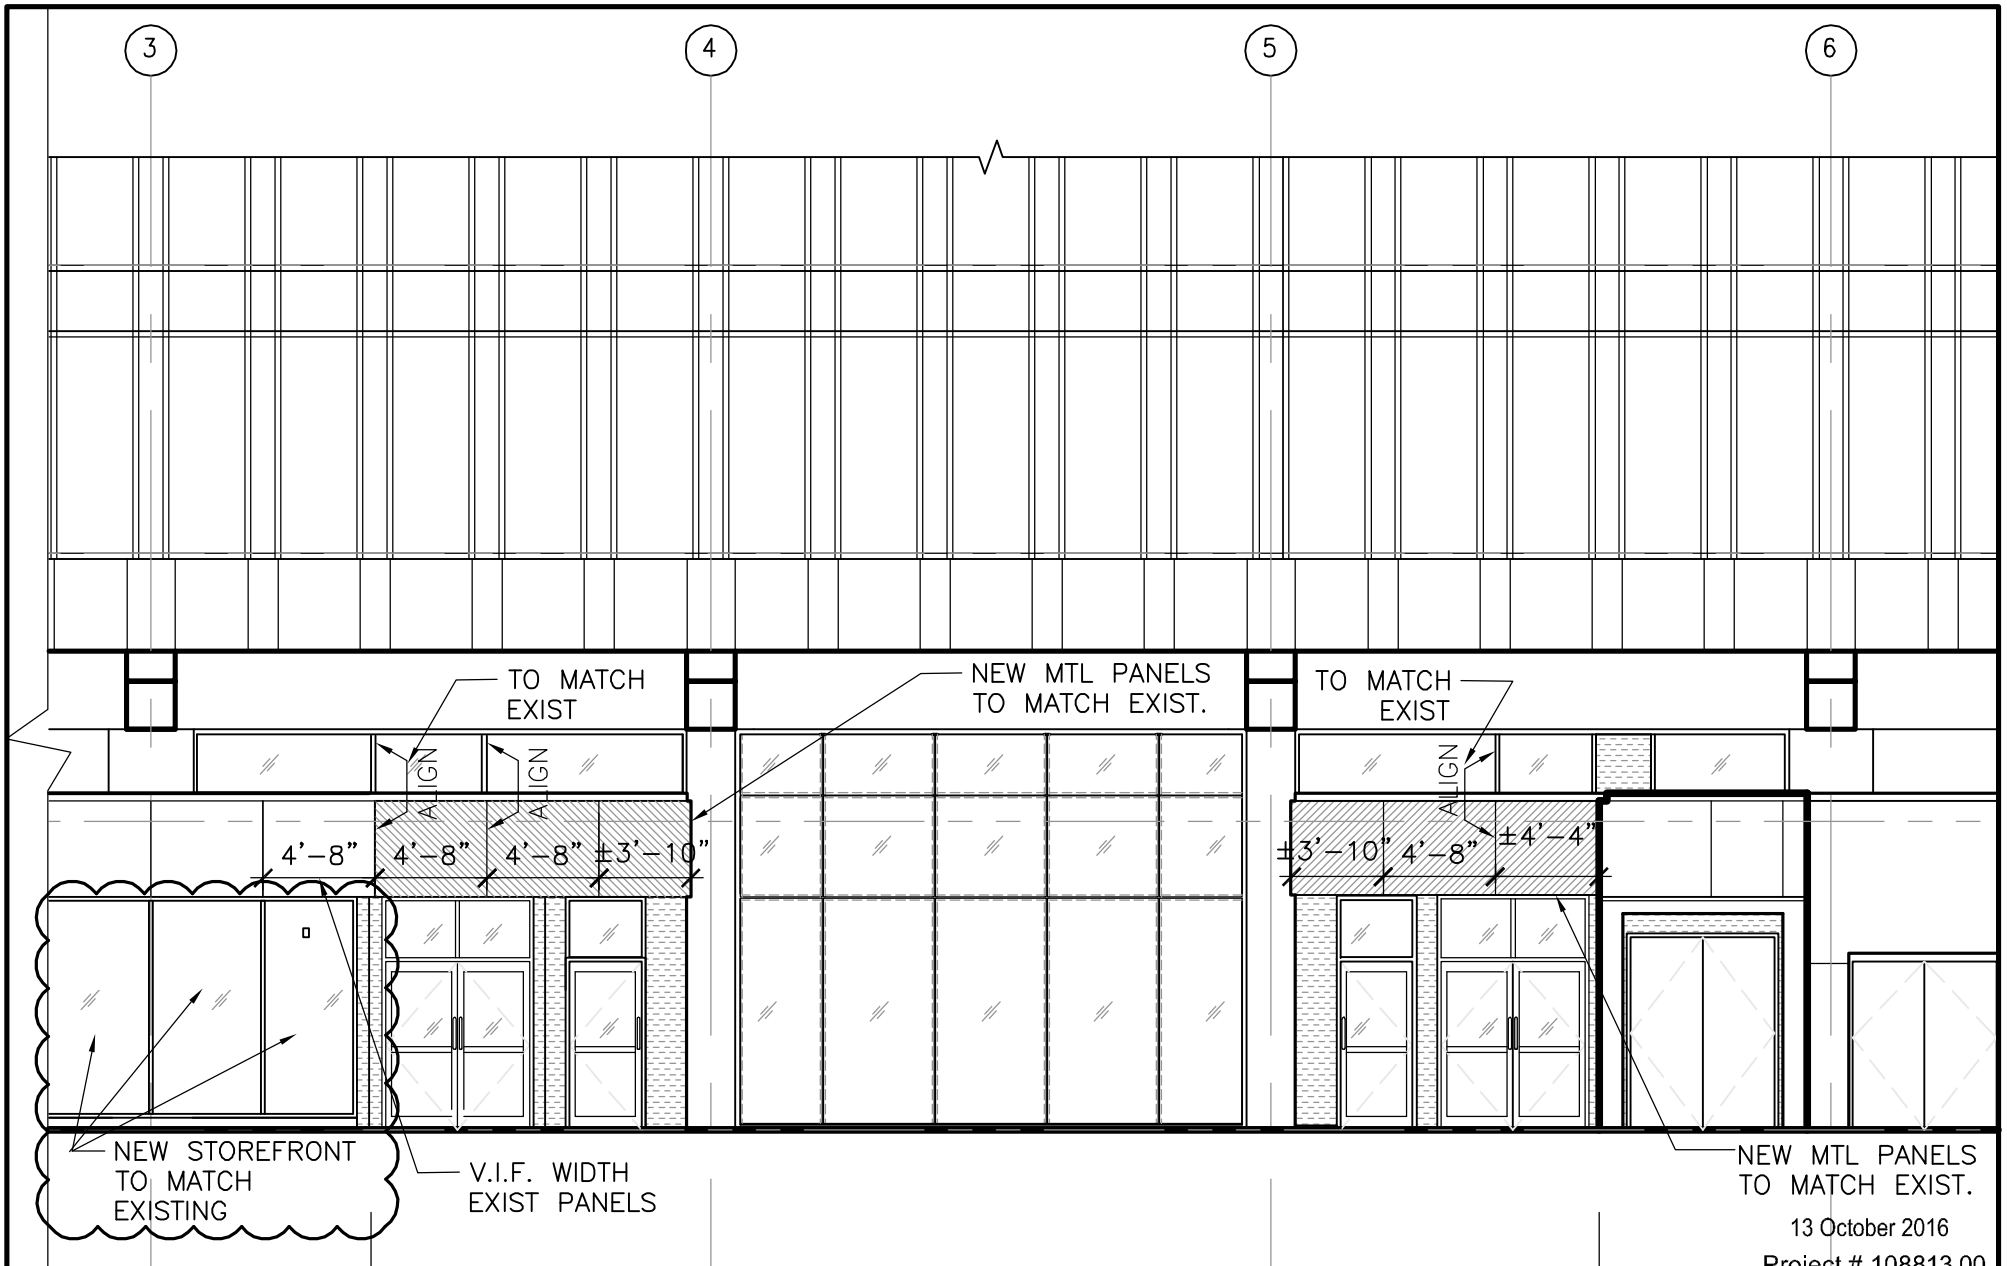

Ref Dwg: 108813_elevBase.dwg

**UCC LESSNER BUILDING - ELIZABETH CAMPUS
FIRST FLOOR & LOWER LEVEL RENOVATION**

12 West Jersey Street
Elizabeth, NJ 07202

1/A202 PARTIAL SOUTH ELEVATION

SCALE: 1/8" = 1'-0"

13 October 2016
Project # 108813.00

SK-013R

THE MUSIAL GROUP ARCHITECTURE

191 Mill Lane Mountainside, NJ 07092 p. 908.232.2860 f. 908.232.2845