

Part First Floor Plumbing Demolition Plan

Scale: N.T.S.

Oct 18, 2016  
Project # 108813.00


**SK-25**

**THE MUSIAL GROUP ARCHITECTURE**

191 Mill Lane Mountainside, NJ 07092 p. 908.232.2860 f. 908.232.2845

Ref Dwg: 108813-P102-&Demo-1st.dwg/PD102  
**UCC LESSNER BUILDING - ELIZABETH CAMPUS**  
**FIRST FLOOR & LOWER LEVEL RENOVATION**  
12 West Jersey Street  
Elizabeth, NJ 07202

P:\1050-1099\108813 UC College 1st Fl Lessner Build\04\_DOCUMENTS\6.4 Dwg\6.4 CONFORMED SET\108813-P102-&Demo-1st.dwg, SK-025, 10/18/2016 3:35:40 PM

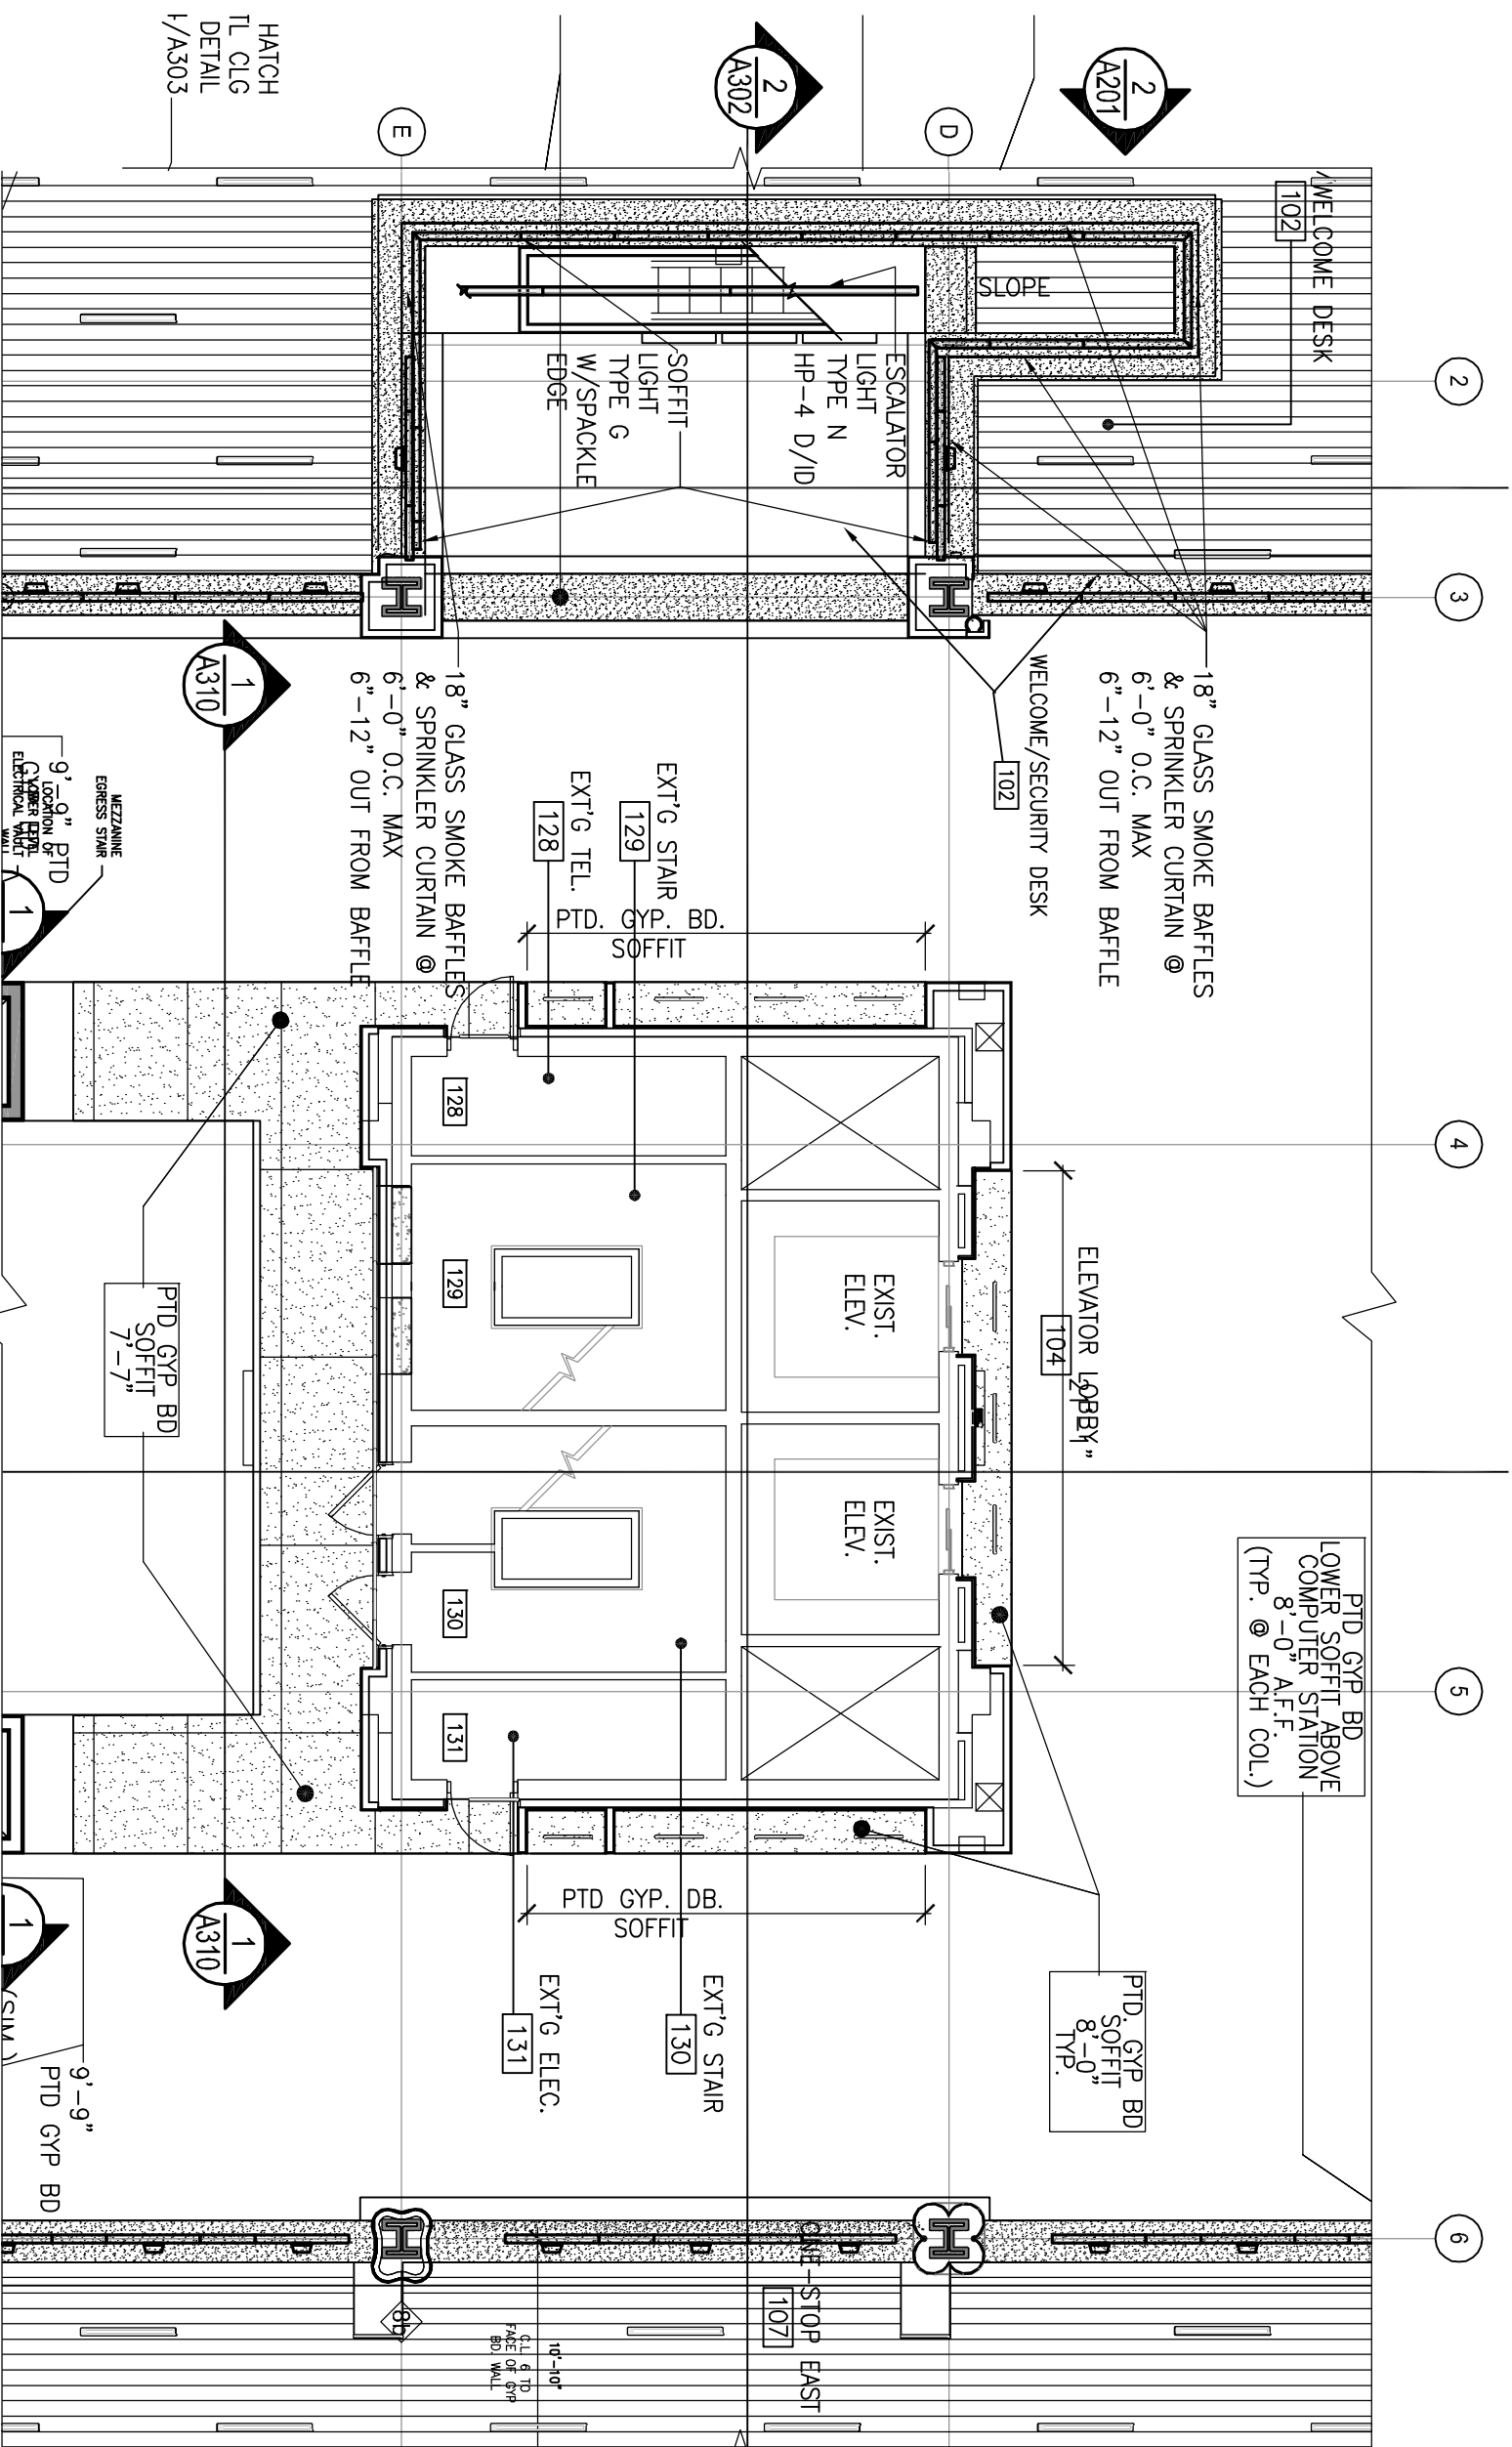


PARTIAL FIRST FLOOR REFLECTED CEILING PLAN

SCALE: 1/8" = 1'-0"

DWG REF A112  
**UCC LESSNER BUILDING - ELIZABETH CAMPUS**  
**FIRST FLOOR & LOWER LEVEL RENOVATION**  
 12 West Jersey Street  
 Elizabeth, NJ 07202

14 OCTOBER 2016  
 Project # 108813.00  
**SK-025B**  
**THE MUSIAL GROUP ARCHITECTURE**  
 191 Mill Lane Mountainside, NJ 07092 p. 908.232.2860 f. 908.232.2845

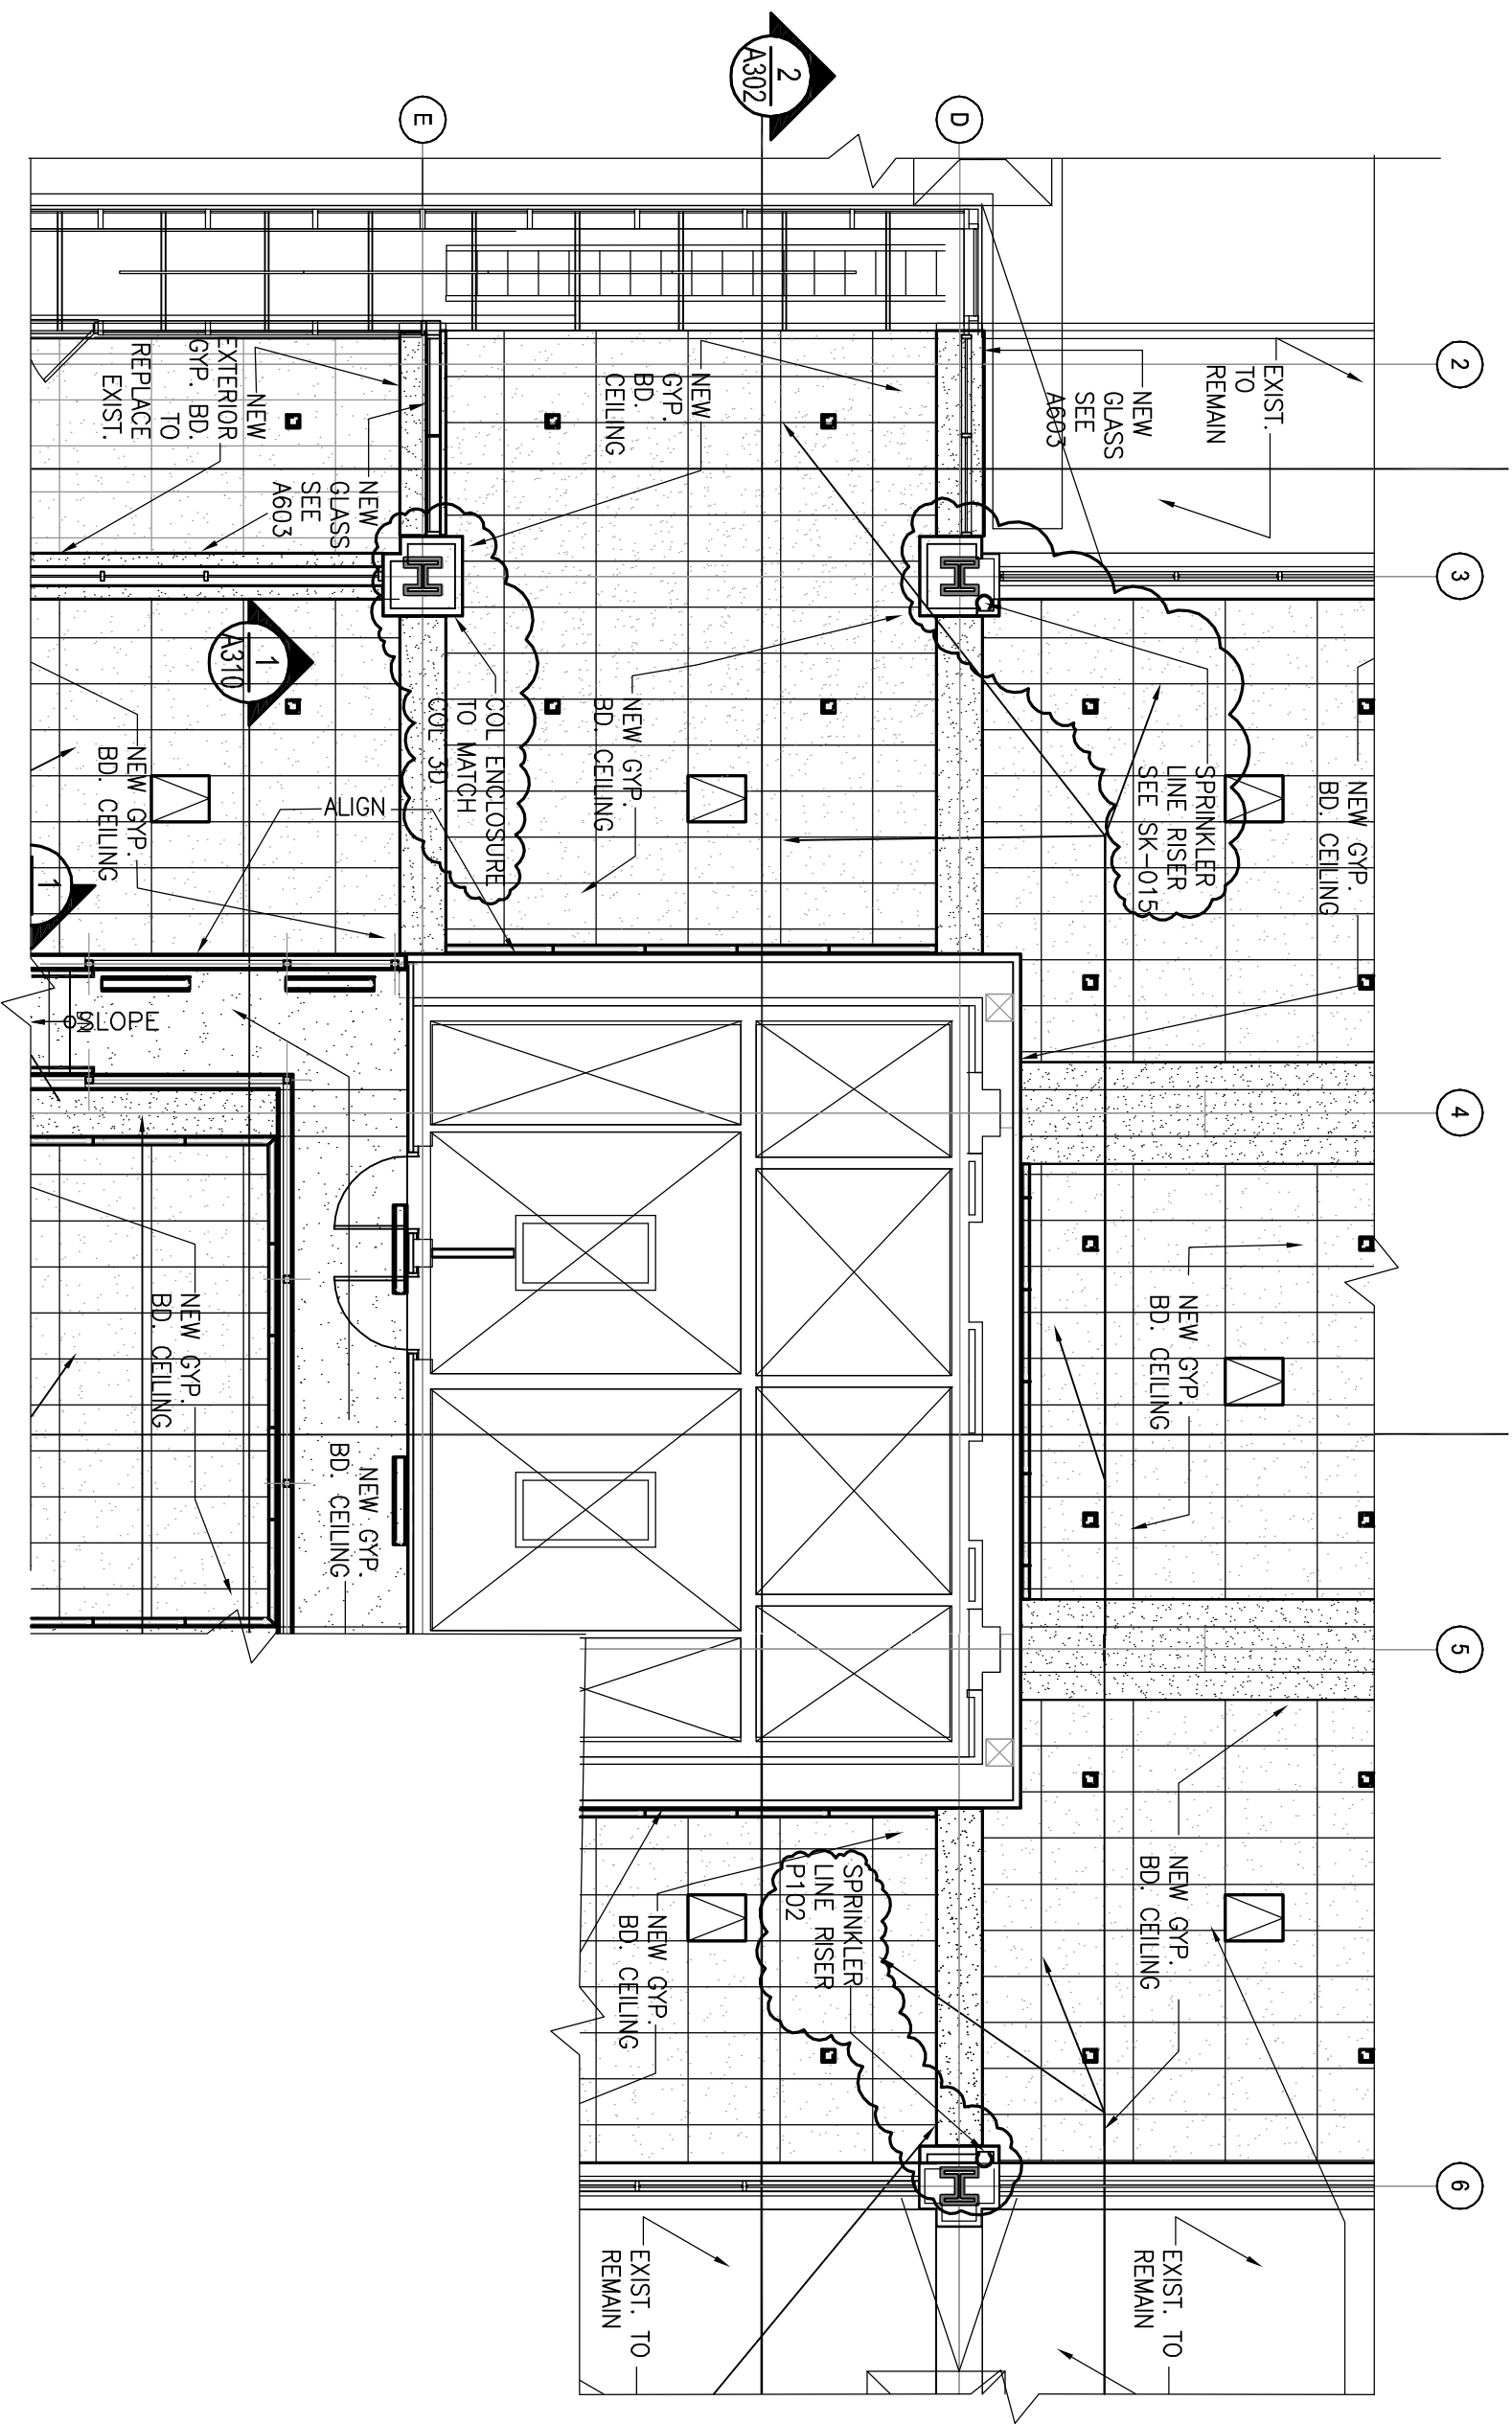

A113 PARTIAL FIRST FLOOR REFLECTED HIGH CEILING PLAN

SCALE: 1/8" = 1'-0"

REFERENCE DRAWING A113

# UCC LESSNER BUILDING - ELIZABETH CAMPUS FIRST FLOOR & LOWER LEVEL RENOVATION


12 West Jersey Street  
Elizabeth, NJ 07202

18 OCTOBER 2016

Project # 108813.00

# SK-025C

THE MUSIAL GROUP ARCHITECTURE  
191 Mill Lane Mountainside, NJ 07092 p. 908.232.2860 f. 908.232.2845

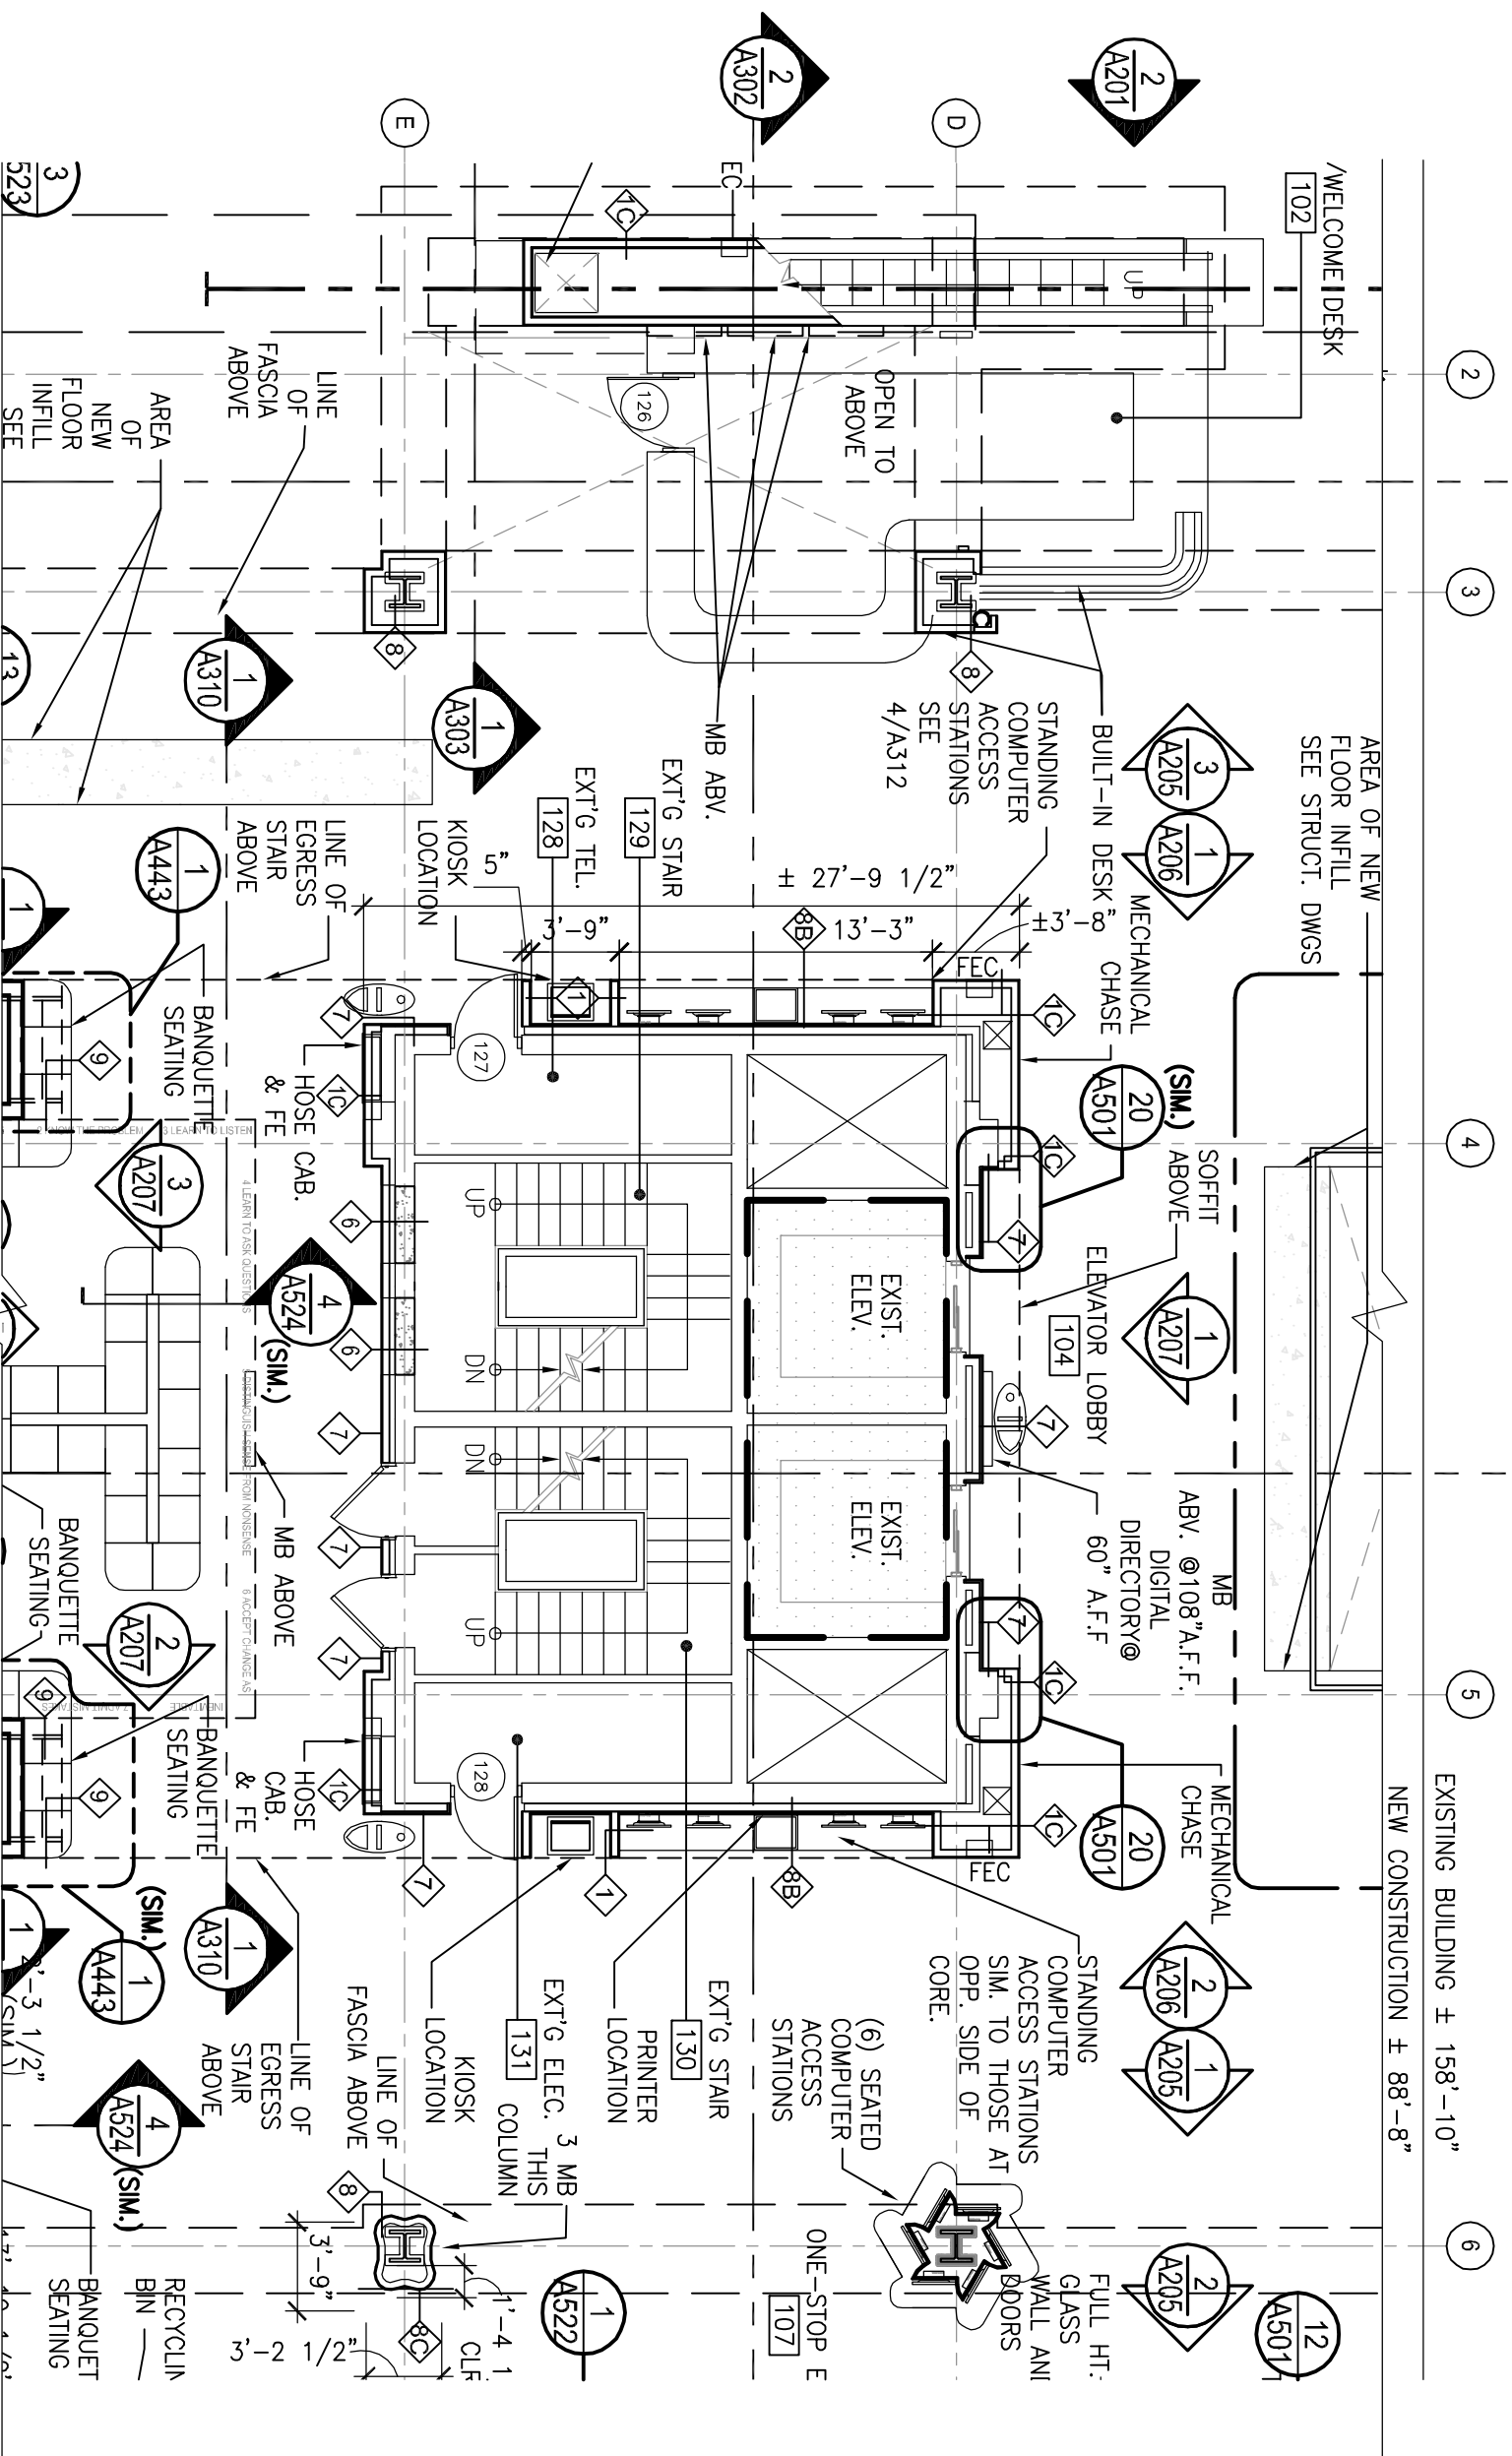

DWG REFERENCE A102

PARTIAL FIRST FLOOR PLAN  
SCALE: 1/8" = 1'-0"

UCC LESSNER BUILDING - ELIZABETH CAMPUS  
FIRST FLOOR & LOWER LEVEL RENOVATION  
12 West Jersey Street  
Elizabeth, NJ 07202

14 OCTOBER 2016  
Project # 108813.00  
**SK-025E**  
THE MUSIAL GROUP ARCHITECTURE  
191 Mill Lane Mountainside, NJ 07092 p. 908.232.2860 f. 908.232.2845