

LEGEND


NORTH

12" CMU
8" CMU
BRICK VENEER
METAL PANEL
8" METAL STUD
6" METAL STUD
ACOUSTIC
3 3/8" METAL STUD
(2) 3 3/8" METAL STUD
DEPRESSED SLAB

WALL TYPE
WINDOW
CURTAIN WALL
VISION PANEL
DOOR NUMBER
FIRE EXTINGUISHER

- DIMENSIONS ARE MEASURED TO ACTUAL MATERIAL SIZES UNLESS OTHERWISE INDICATED
- DOORS & WINDOWS ARE MEASURED TO &
- ALL DIMENSIONS TO BE VERIFIED PRIOR TO EXCAVATION & CONSTRUCTION
- THE ARCHITECT SHALL BE NOTIFIED IMMEDIATELY IF ANY DISCREPANCIES OR DEFICIENCIES EXIST.

TWO RIVER THEATER COMPANY
LOTS 22, 22.01, 22.02, BLOCK 36
WEST STREET
RED BANK, NEW JERSEY

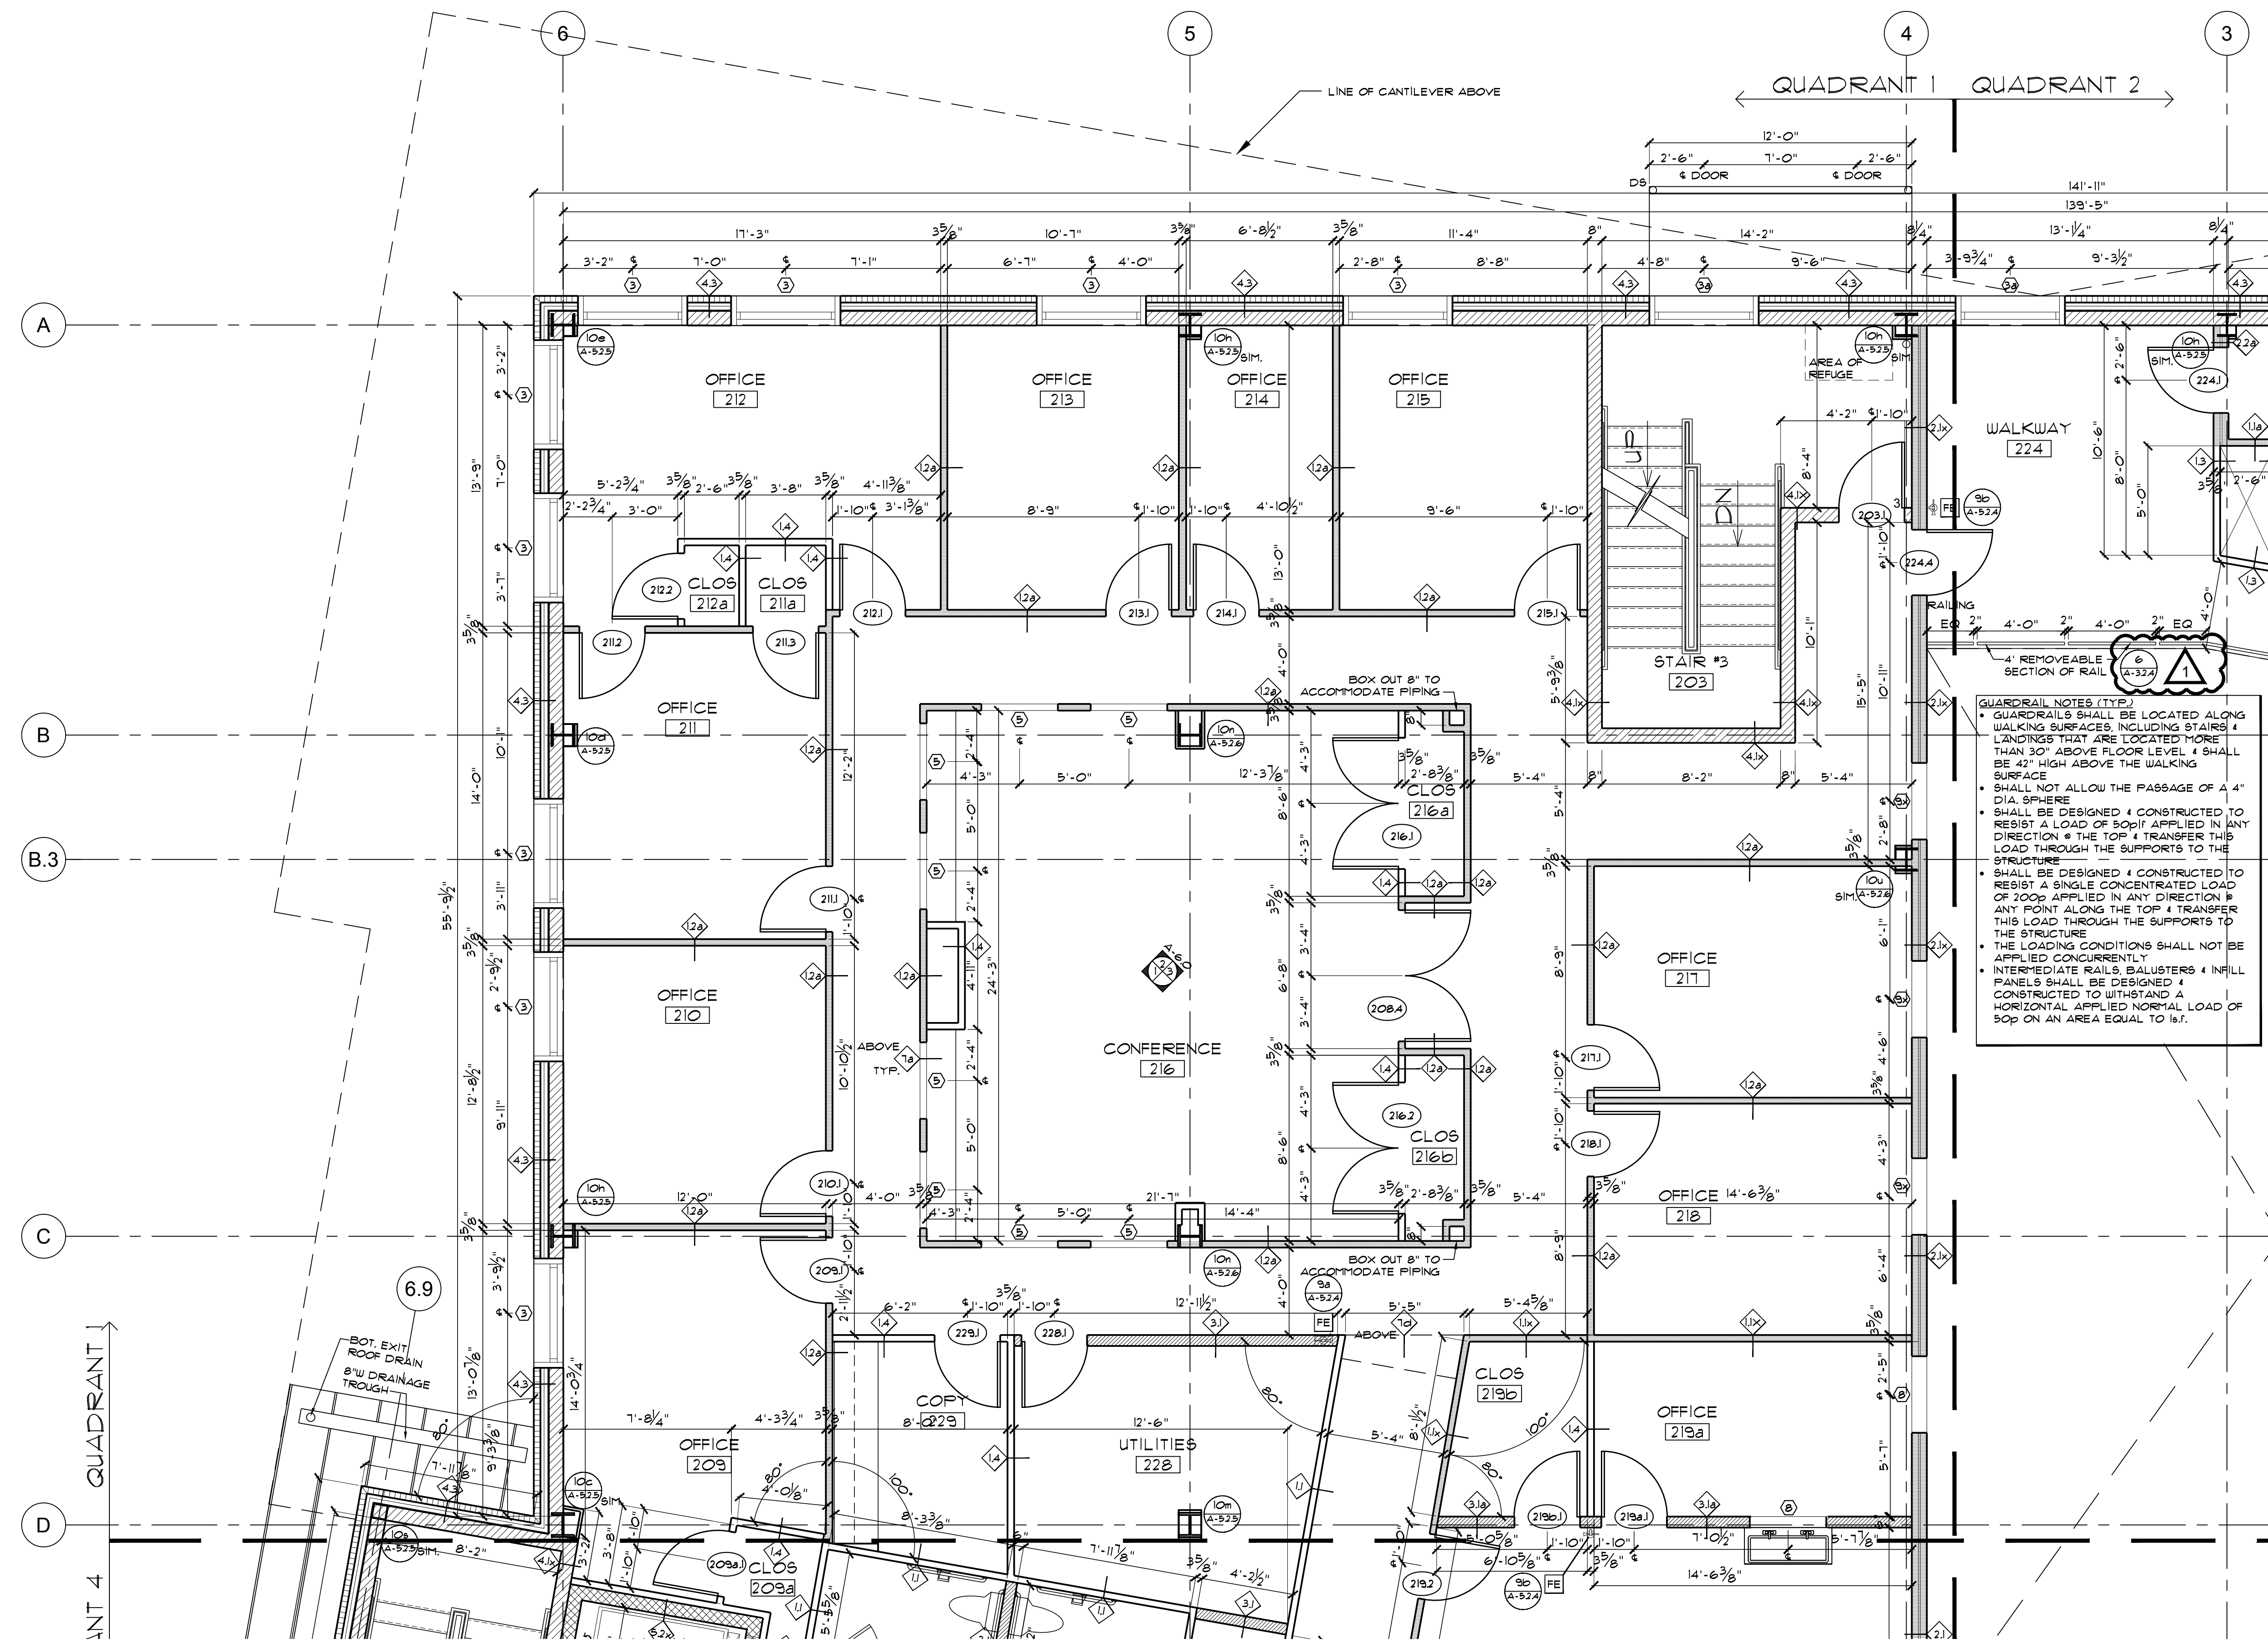

GUARDRAIL NOTES (TYP)

- GUARDRAILS SHALL BE LOCATED ALONG WALKING SURFACES, INCLUDING STAIRS & LANDINGS THAT ARE LOCATED MORE THAN 30\"/>
- SHALL NOT ALLOW THE PASSAGE OF A 4\"/>
- SHALL BE DESIGNED & CONSTRUCTED TO RESIST A LOAD OF 50psf APPLIED IN ANY DIRECTION @ THE TOP & TRANSFER THIS LOAD THROUGH THE SUPPORTS TO THE STRUCTURE
- SHALL BE DESIGNED & CONSTRUCTED TO RESIST A SINGLE CONCENTRATED LOAD OF 2000 LBS APPLIED IN ANY DIRECTION @ ANY POINT ALONG THE TOP & TRANSFER THIS LOAD THROUGH THE SUPPORTS TO THE STRUCTURE
- THE LOADING CONDITIONS SHALL NOT BE APPLIED CONCURRENTLY
- INTERMEDIATE RAILS, BALUSTERS & INFILL PANELS SHALL BE DESIGNED & CONSTRUCTED TO WITHSTAND A HORIZONTAL APPLIED NORMAL LOAD OF 50psf ON AN AREA EQUAL TO 1sf.

SECOND FLOOR PLAN
QUADRANT 1

scale: as noted
do not scale drawings

drawn by: eib / lat / rcg
checked by: rfd / ehg

date	revision
2.14.18	Δ1 misc. adj.
2.1.18	2010-18
	BID SET
	A-1.2.1

Copyright 2018 Kaplan Gaunt Desantis Architects. All rights reserved