


DWG LOCATION: M:\1016 Rutgers Behavioral Center\CAD\SWA Drawings\PLT-SHT DATE/TIME: 2/16/2021 7:36:45 PM

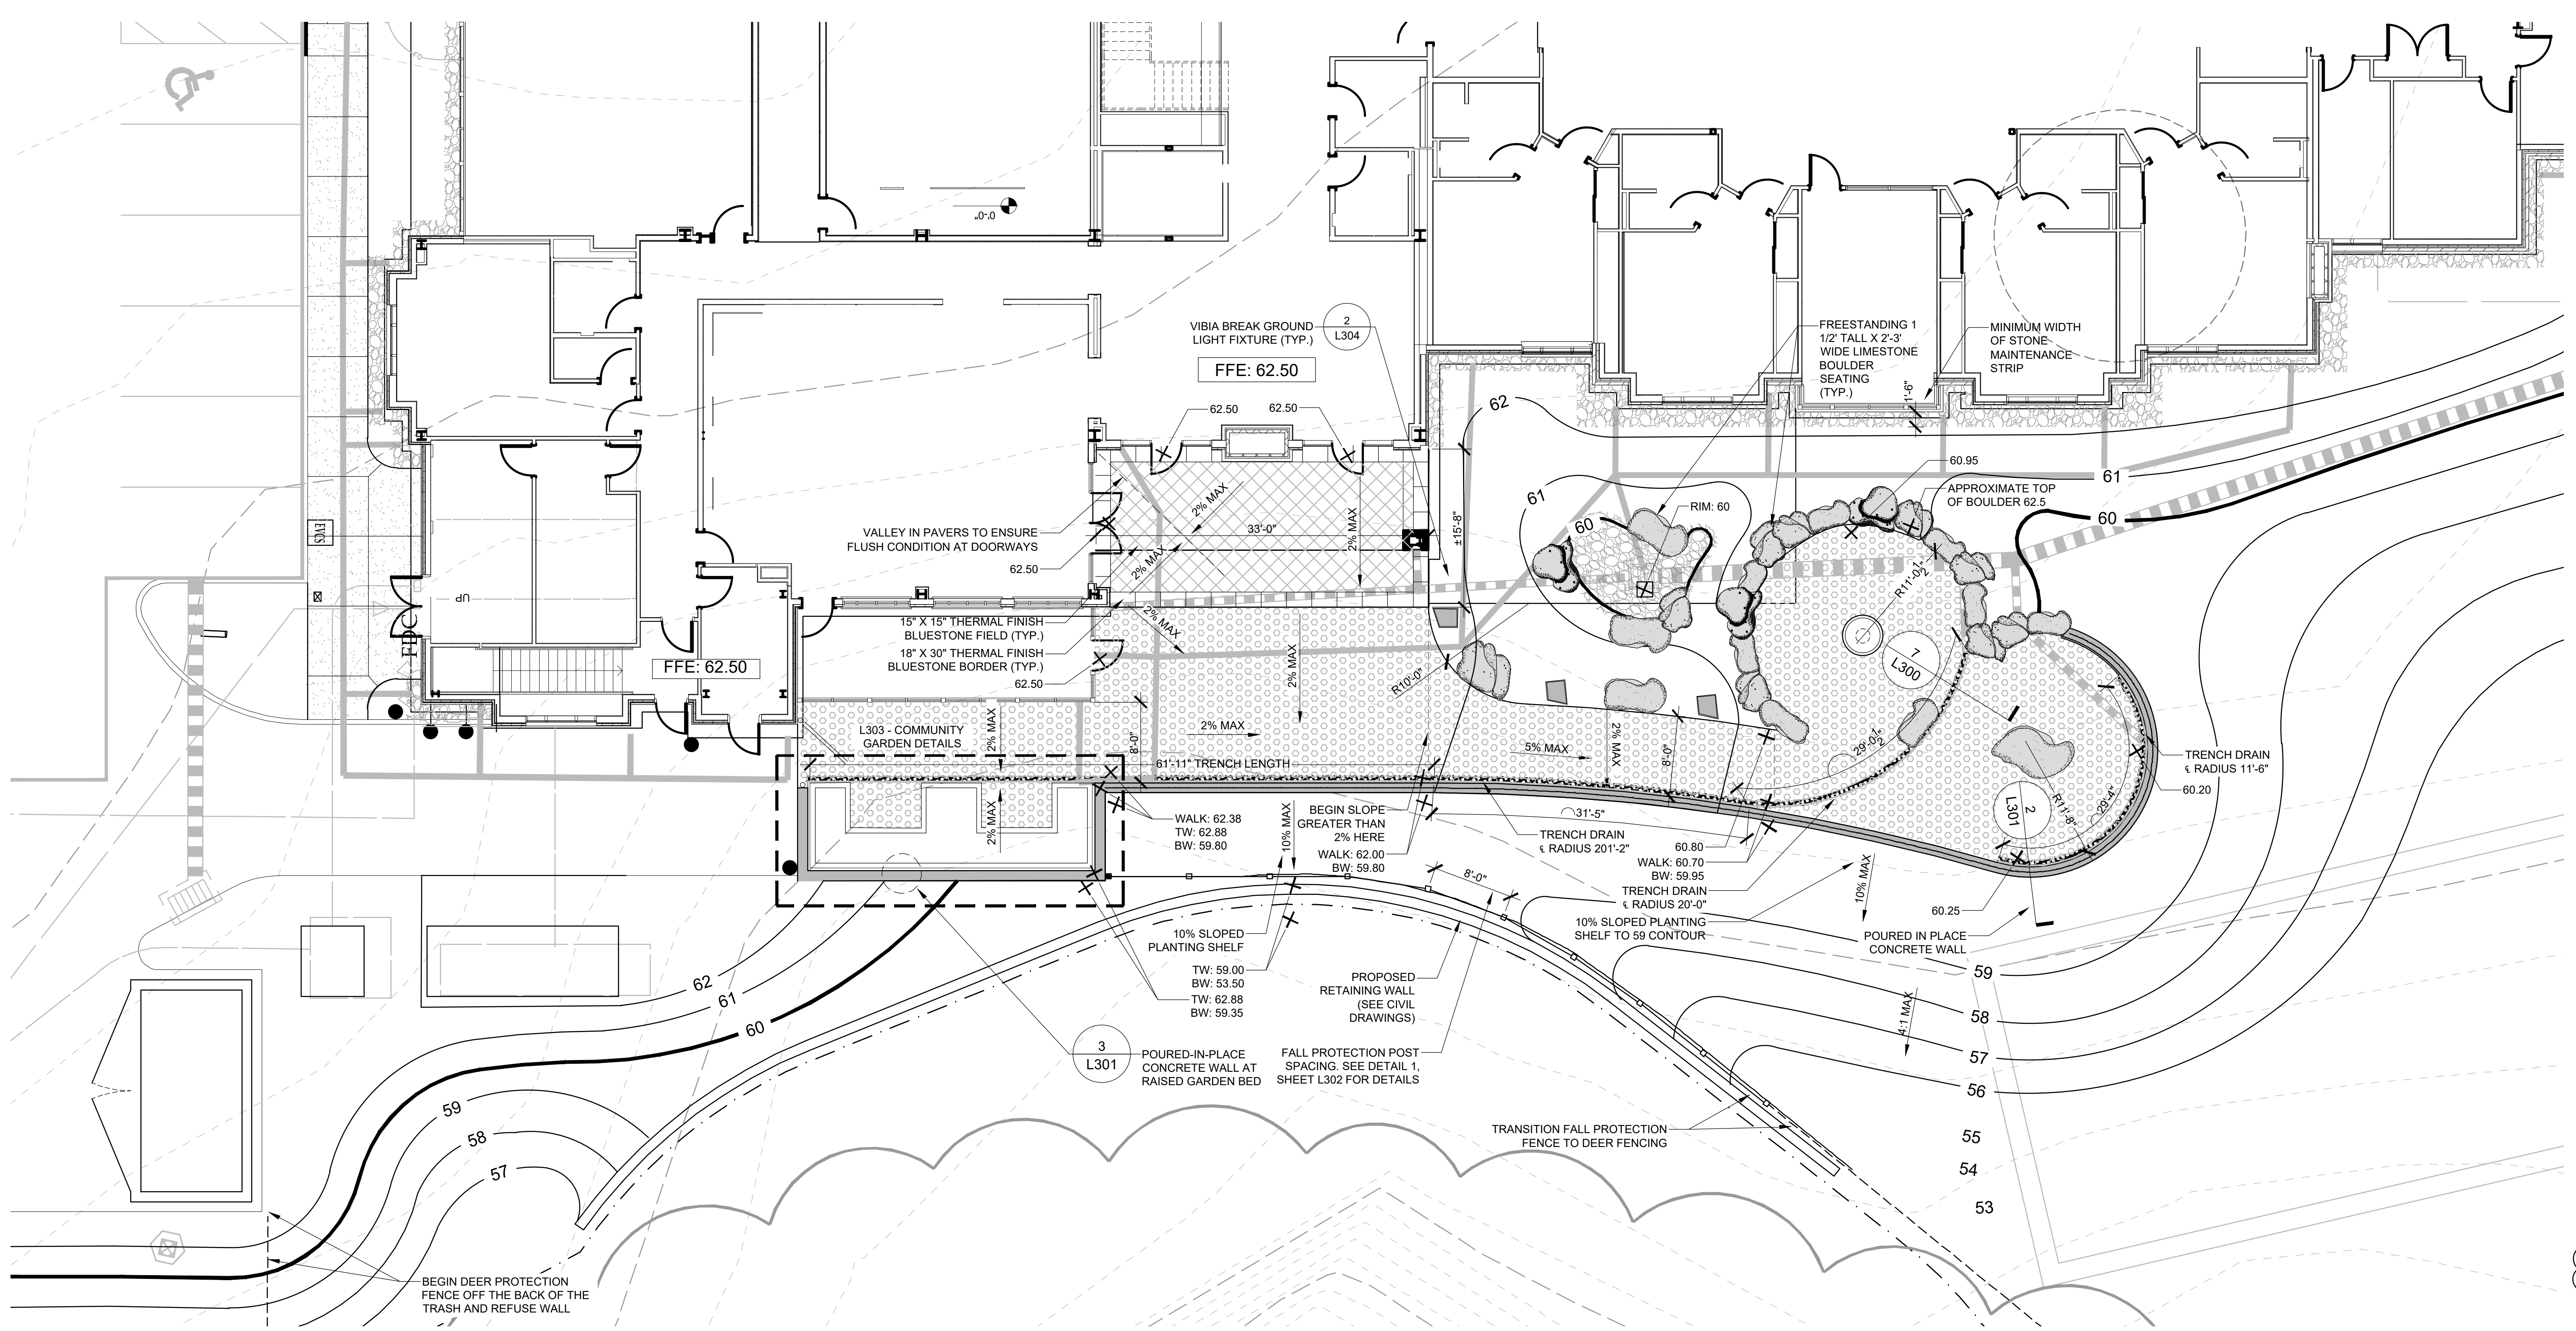

MATERIAL LEGEND

- EXISTING TREE TO REMAIN
- EXPOSED AGGREGATE CONCRETE
- BLUESTONE PAVERS
- ADDASET PAVING
- REINFORCED TURF
- FREESTANDING BOULDERS
- DRY RIVERBED
- PROPOSED LANDSCAPE LIGHTING
- PROPOSED SIGNAGE (SEE CIVIL DRAWINGS)
- PROPOSED TURF AREA
- PROPOSED PARKING LOT LIGHTING


RESERVED AREA FOR NJDCA APPROVAL STAMP



USA Architects
 20 N. Doughty Avenue
 Somerville, NJ 08876
 t 908.722.2300
 f 908.722.7201
 usaarchitects.com

SIKORA WELLS APPEL
 LANDSCAPE ARCHITECTURE

8 Kings Hwy West, Suite A Haddonfield, NJ 08033 856.433.6380 sikora-wa.com

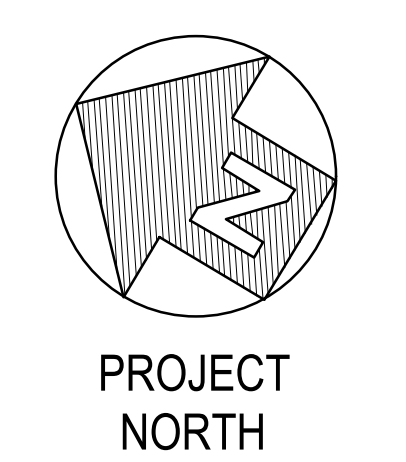

ISSUE	BY	DATE	DESCRIPTION
4		09.03.21	ADDENDUM 1
		08.12.21	100% FOR BID - FOR CONTRACT
		08.06.21	100% CD SUBMISSION
		07.01.21	DCA SUBMISSION
		04.23.21	90% CD SUBMISSION

APPROVED FOR RUTGERS THE STATE UNIVERSITY OF NEW JERSEY

DAVID C. SCHULZ, AIA, PP, AIA UNIVERSITY ARCHITECT DATE
 INSTITUTIONAL PLANNING AND OPERATIONS PLANNING, DEVELOPMENT, AND DESIGN PISCATAWAY, NEW JERSEY

PROJECT TITLE
NEW CONSTRUCTION BRANDT BEHAVIORAL HEALTH TREATMENT CENTER & RESIDENCE
 100 - 102 COLLEGE FARM ROAD EAST, NORTH BRUNSWICK, NJ 08901
 DRAWING TITLE
ENLARGED RESIDENTIAL LAYOUT AND GRADING PLAN

BLDG. NO. #6015 + #6016	RU PROJECT NO. #6361	DRAWN BY BC
SCALE 1/8" = 1'-0"	DATE 07.01.2021	CHECKED BY JS
PROJ. NO: 2019-133		DRAWING NUMBER

THIS SHEET HAS BEEN RE-ISSUED TO REFLECT THE REVISED UTILITY LINENWORK

L111