

NICHOLAS J. NETTA, AIA, NCARB
 NJ License No. AI 12541
 FRANCISCO J. MELENDEZ, SR., AIA
 NJ License No. AI 12118
 MARK E. BESS, AIA, NCARB
 NJ License No. AI 16160
 LAURENCE K. UHER, AIA, LEED, AP
 NJ License No. AI 14394

These drawings, or parts thereof, may not be reproduced in any form, by any method, for any purpose, without the prior written consent from NICHOLAS J. NETTA, ARCHITECT.

These drawings shall be used for the specific project location indicated within the Title Block, and shall not be used at any other location without prior consent from the ARCHITECT.

SHEET CONTENTS:

BUILDING ELEVATIONS


PROJECT TITLE:

**PROPOSED
 PISCATAWAY TOWNSHIP
 COMMUNITY & CULTURAL
 ARTS CENTER**
 520 Hoes Lane, Piscataway, New Jersey 08854


SUBMISSION:
 09.27.18 - ISSUE FOR BID
 10.25.18 - ADDENDUM 3

DATE	REVISIONS	BY	CHKD


Date: 09.27.2018
 Scale: AS SHOWN
 Drawn by: BPV
 Checked by: NJN
 Job No.: 2181357
 Drawing No.:

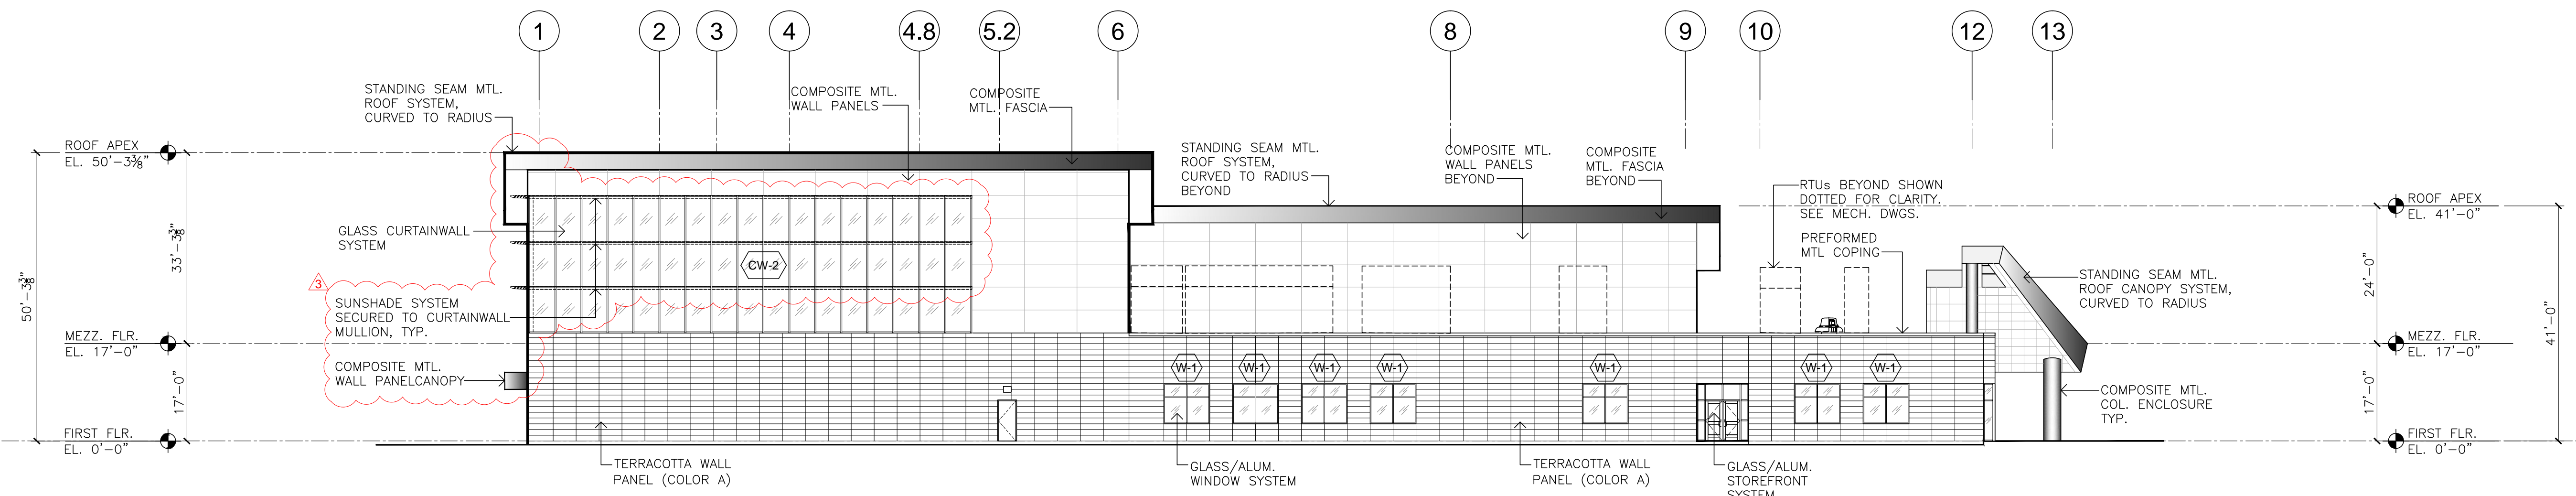

D SIDE ELEVATION (SOUTH - ALONG PARK AVENUE)
 SCALE: 1/16" = 1'-0"

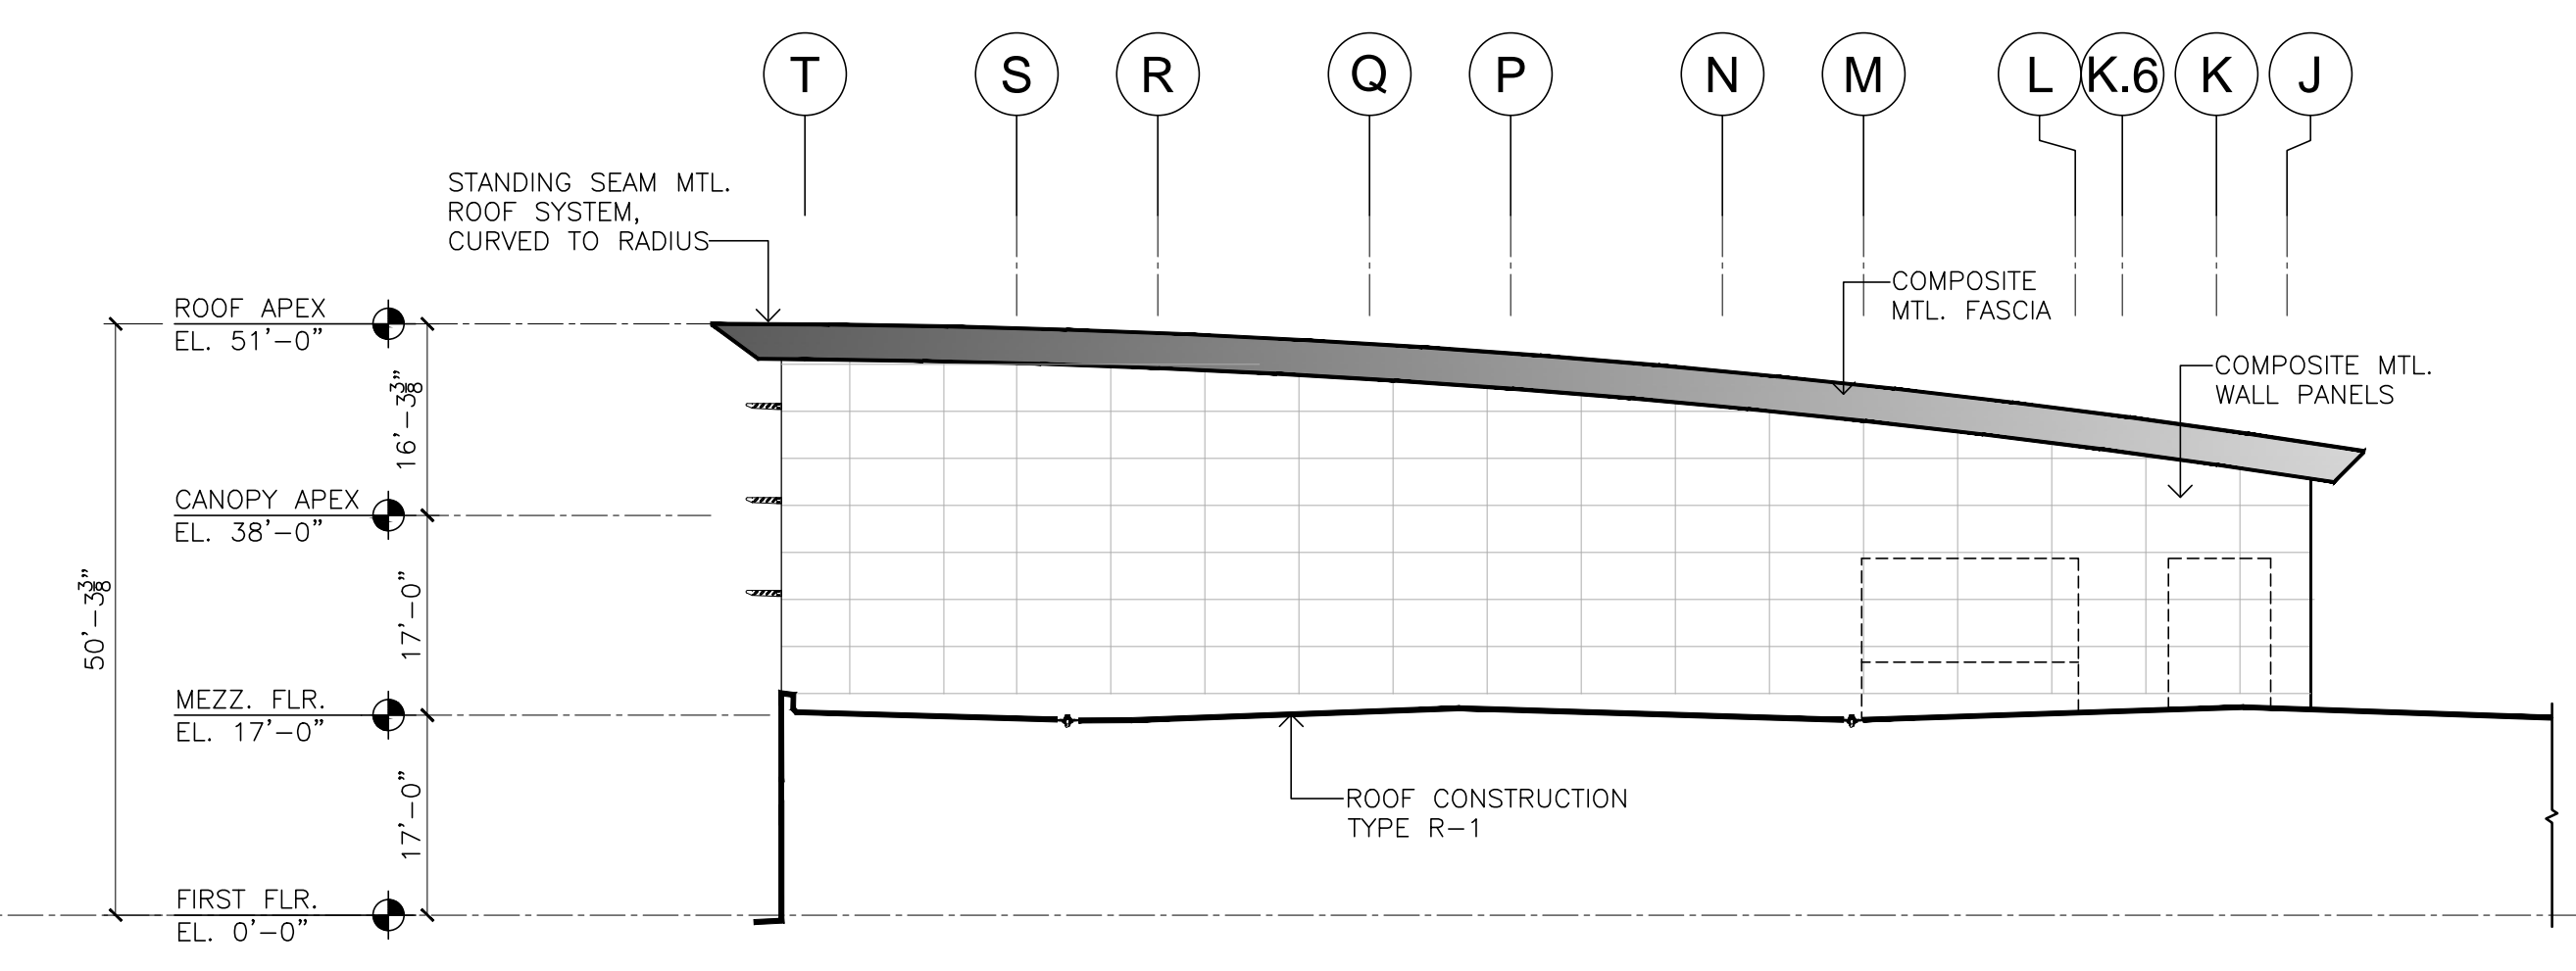


E FRONT ELEVATION (EAST-ALONG ROOF DECK)
 SCALE: 1/16" = 1'-0"

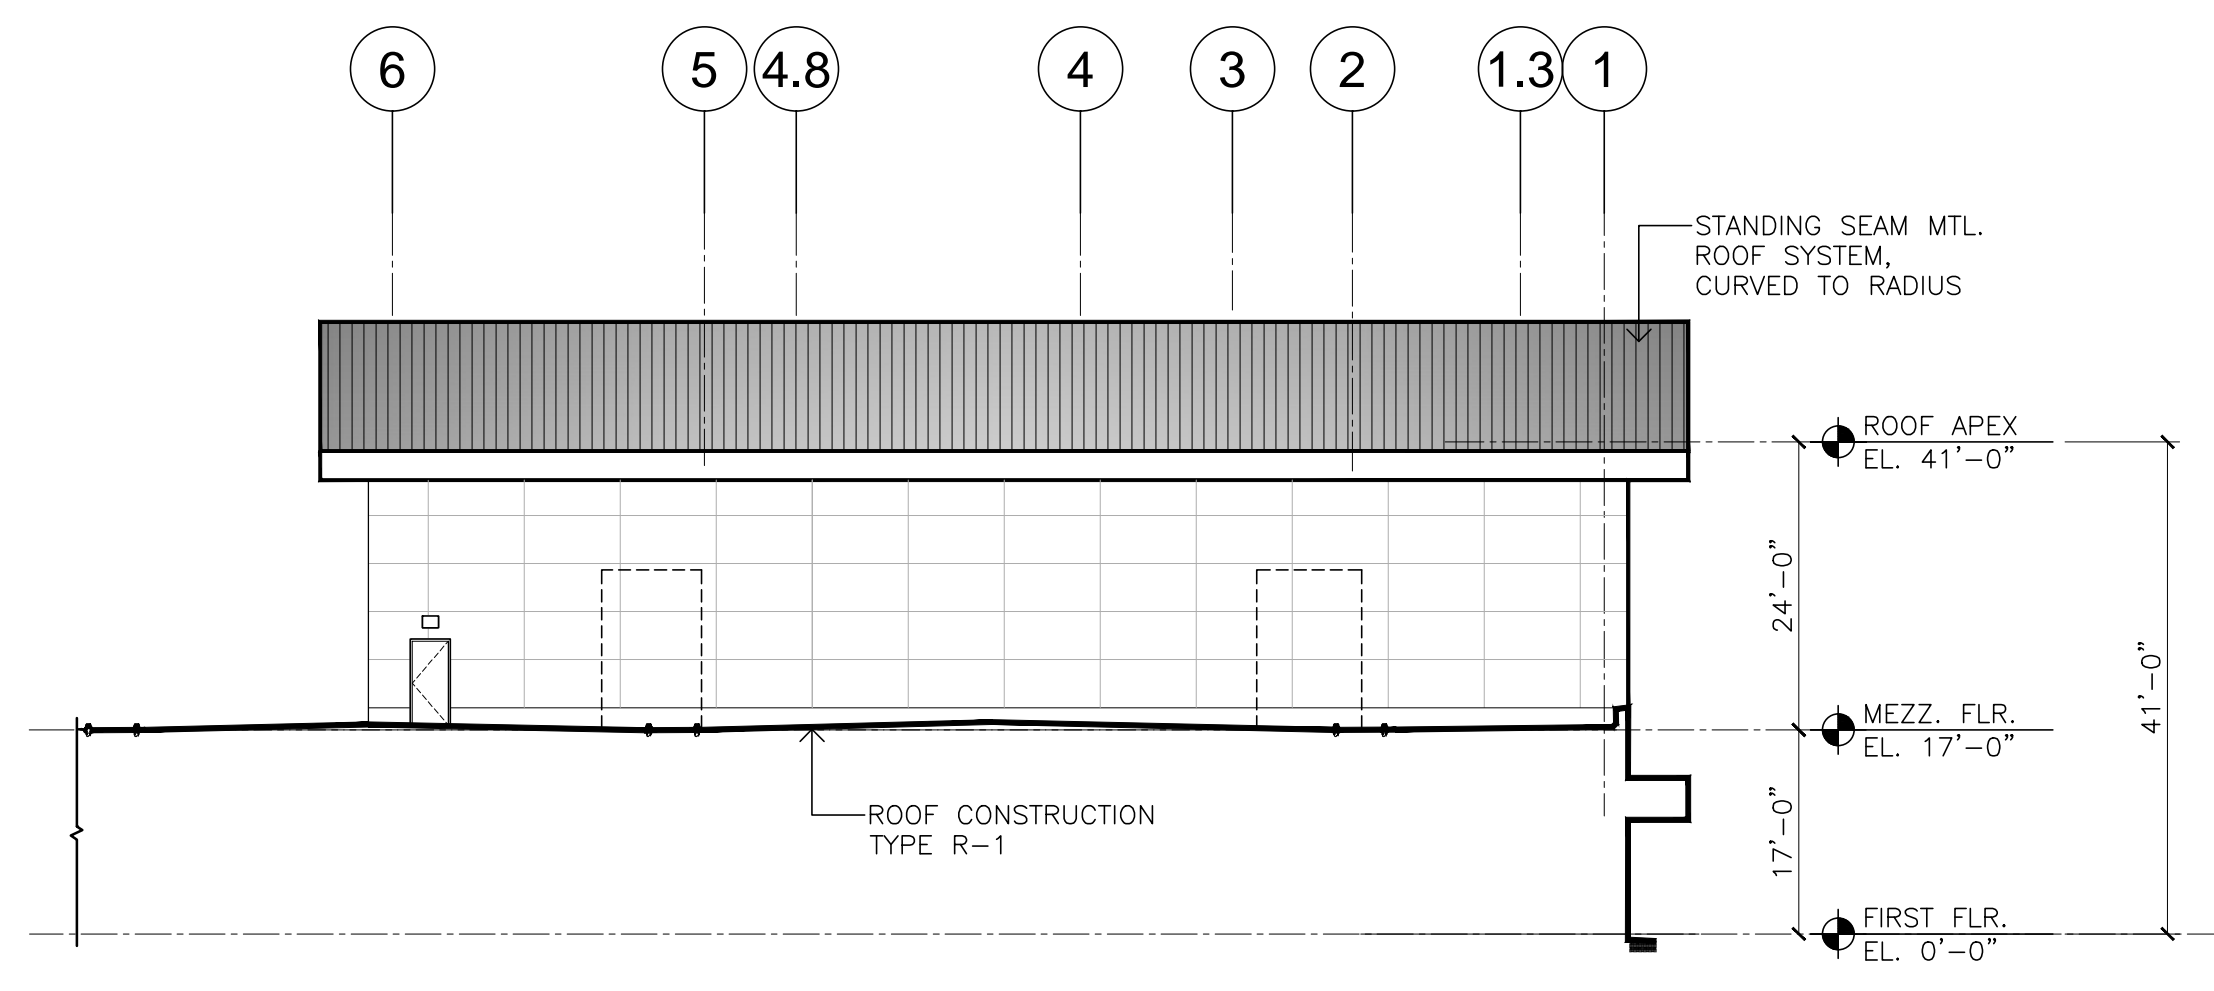


F SIDE ELEVATION (NORTH-ALONG ROOF DECK)
 SCALE: 1/16" = 1'-0"

SCREEN WALL NOTES

1. PROVIDE S/STL. U-EDGE FRAMING AT SCREEN/WIRE MESH PERIMETER AS MANUFACTURED BY BANKER WIRE OR EQUAL.
2. ALL SCREEN PANEL CONNECTIONS TO MAIN STRUCTURE TO BE PER BANKER WIRE STANDARD CONNECTIONS OR EQUAL.
3. ALL S/STL. CUT-OUT SPORT IMAGES SILHOUETTE SHALL BE SECURED DIRECTLY TO THE MAIN SUPPORT SYSTEM WITH INTERMEDIATE SUPPORT FROM THE SCREEN PANEL WITH BAR+ANGLE SYSTEM BY BANKER WIRE OR EQUAL.
4. ALL SCREEN WALL PANEL SHALL HAVE A BOLT-IN CONNECTION TO STL. TUBE SCREEN SUPPORT SPACED AS RECOMMENDED BY BANKER WIRE OR EQUAL.

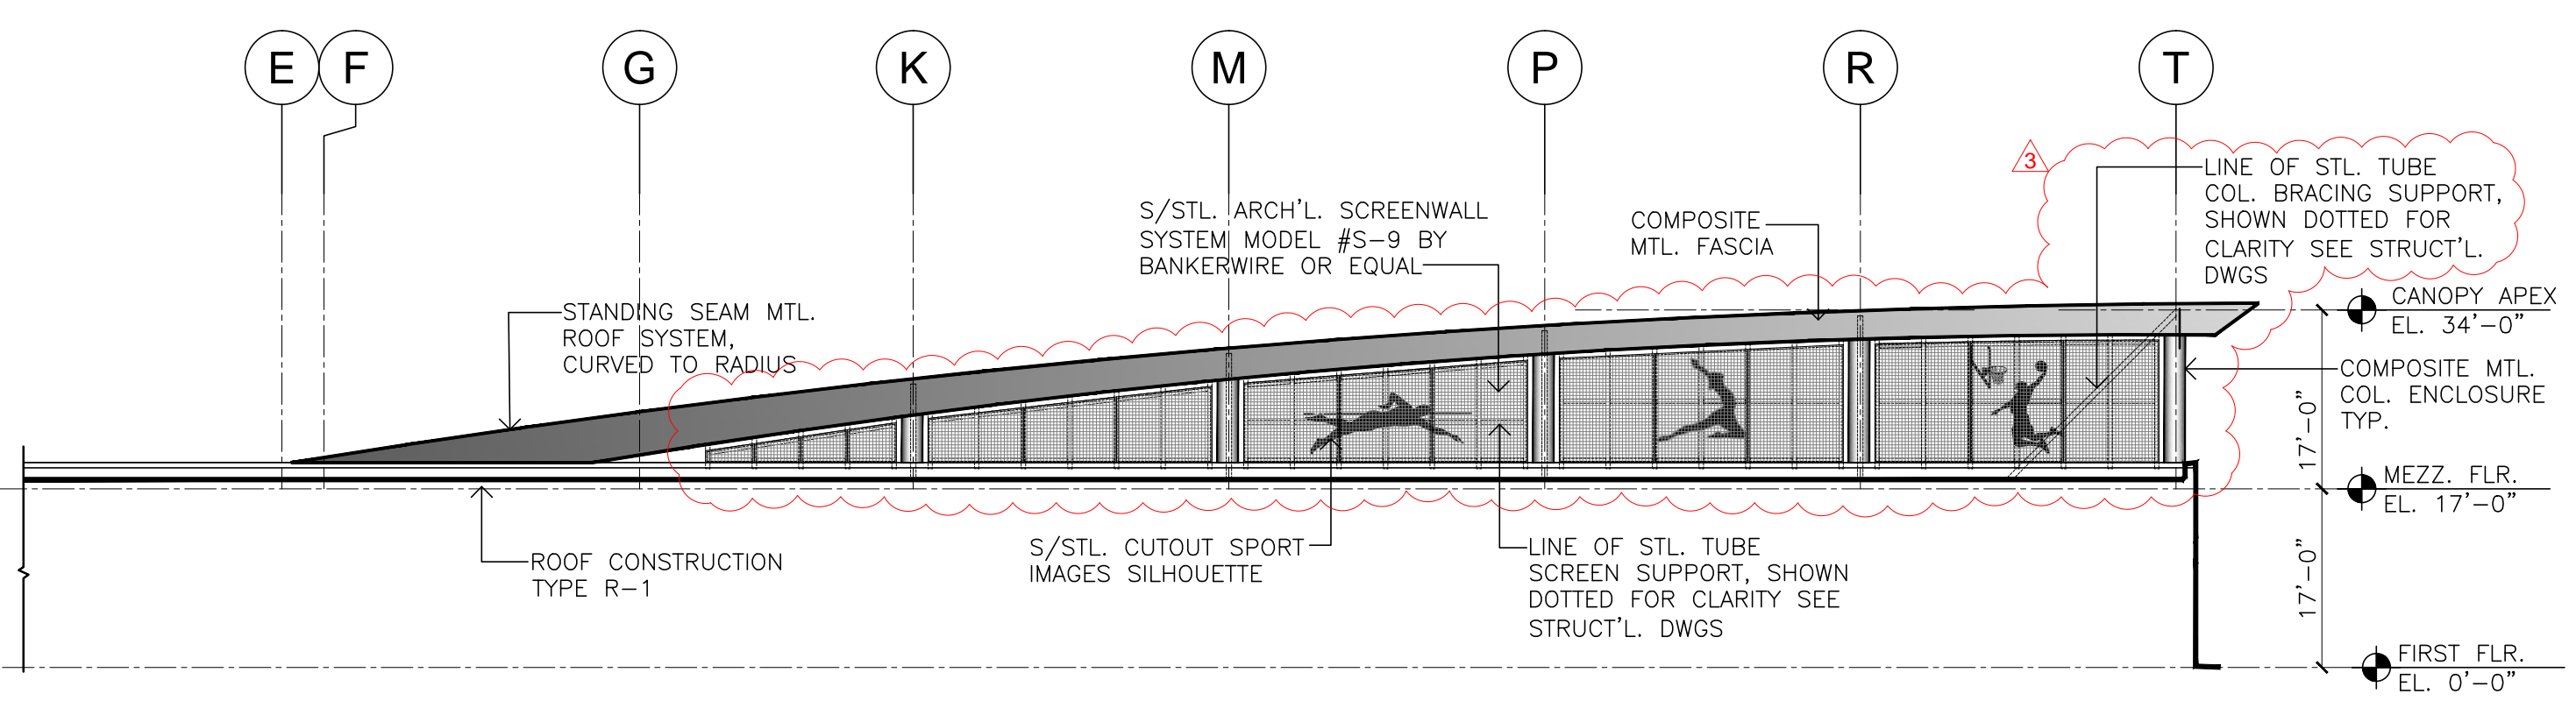

G REAR ELEVATION (WEST-ALONG ROOF DECK)
 SCALE: 1/16" = 1'-0"

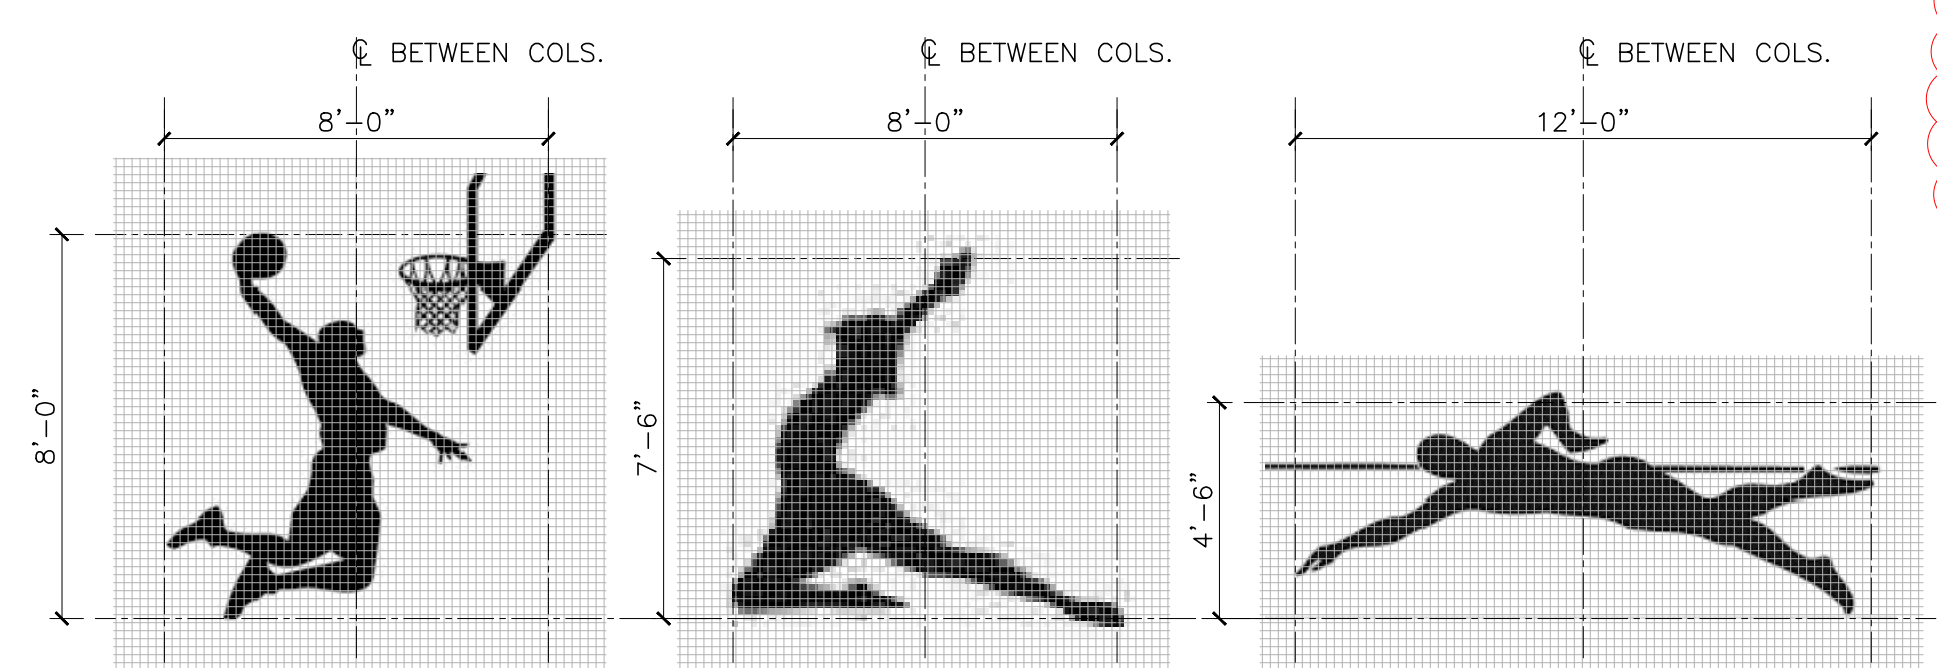

H SPORTS SILHOUETTE IMAGES
 SCALE: 1/4" = 1'-0"