


LEGEND

NORTH

12" CMU
8" CMU
BRICK VENEER
METAL PANEL
8" METAL STUD
6" METAL STUD
ACOUSTIC
3 3/8" METAL STUD
(2) 3 3/8" METAL STUD
DEPRESSED SLAB

WALL TYPE
WINDOW
CURTAIN WALL
VISION PANEL
DOOR NUMBER
FIRE EXTINGUISHER

1. DIMENSIONS ARE MEASURED TO ACTUAL MATERIAL SIZES UNLESS OTHERWISE INDICATED
2. DOORS & WINDOWS ARE MEASURED TO 4"
3. ALL DIMENSIONS TO BE VERIFIED PRIOR TO EXCAVATION & CONSTRUCTION
4. THE ARCHITECT SHALL BE NOTIFIED IMMEDIATELY IF ANY DISCREPANCIES OR DEFICIENCIES EXIST.

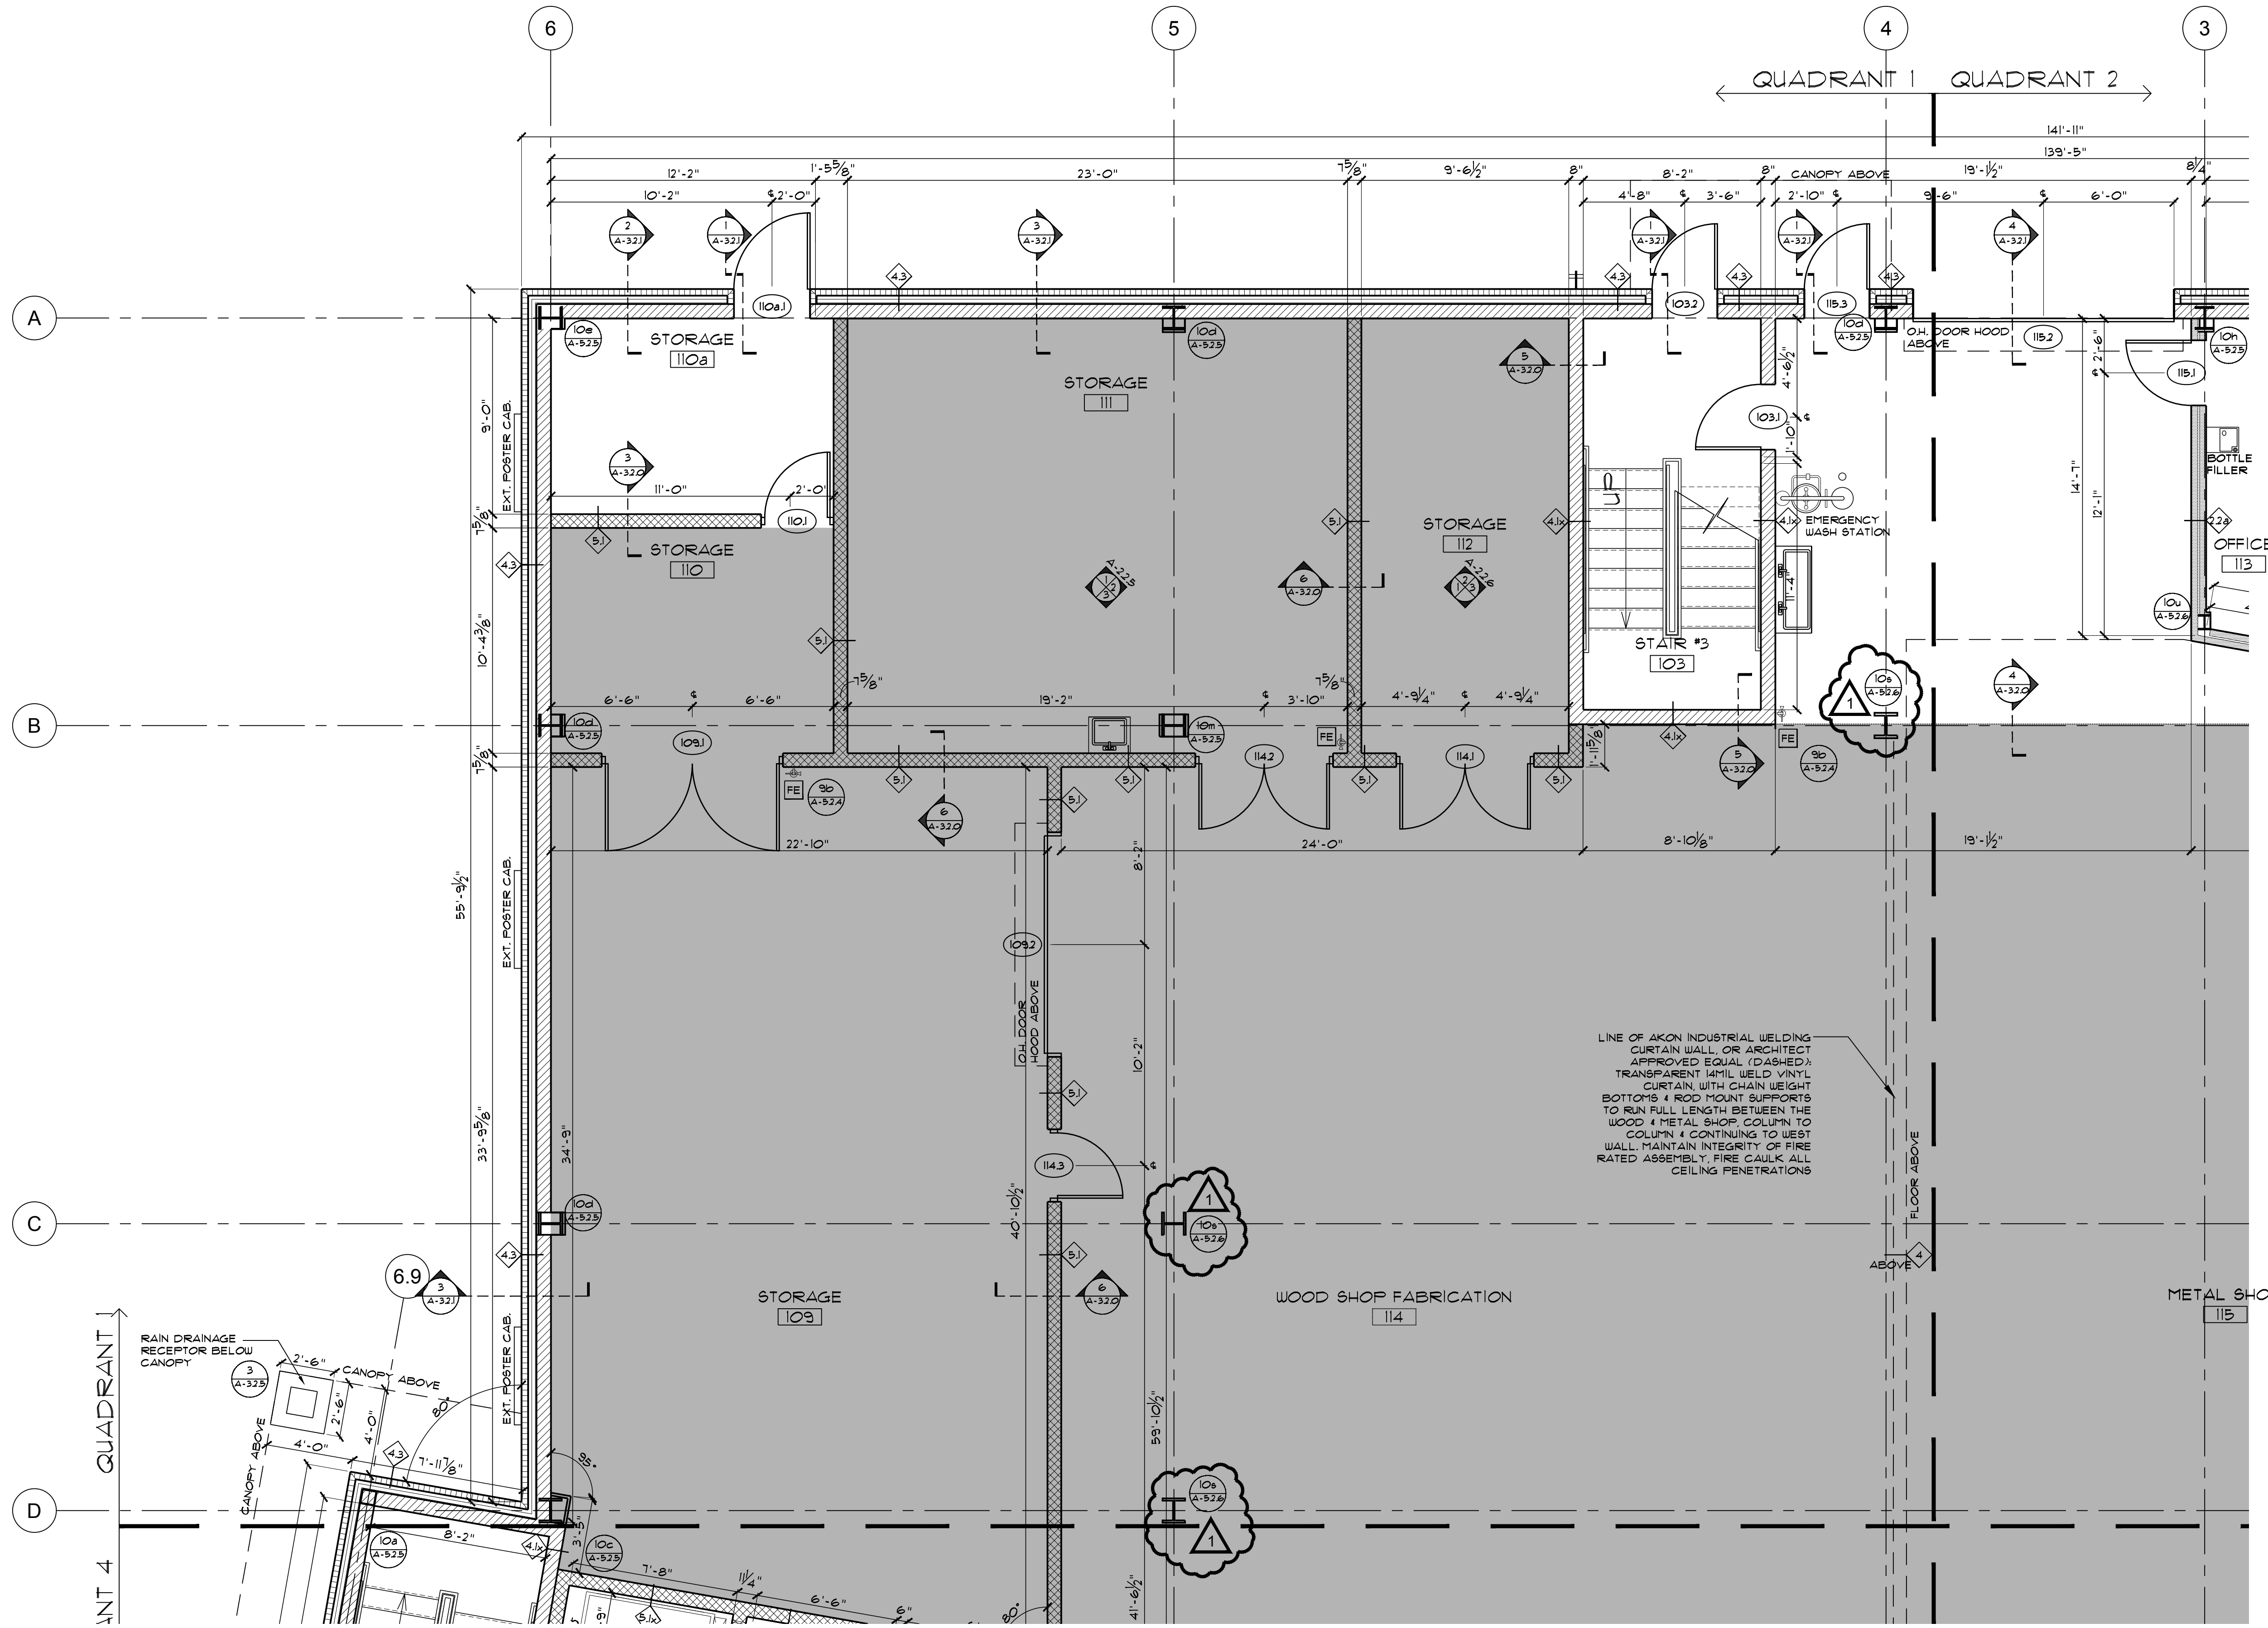

LINE OF AKON INDUSTRIAL WELDING CURTAIN WALL OR ARCHITECT APPROVED EQUAL (DASHED); TRANSPARENT 1/4" WELD VINYL CURTAIN WITH CHAIN WEIGHT BOTTOMS & ROD MOUNT SUPPORTS TO RUN FULL LENGTH BETWEEN THE WOOD & METAL SHOP COLUMN TO COLUMN & CONTINUING TO WEST WALL. MAINTAIN INTEGRITY OF FIRE RATED ASSEMBLY. FIRE CAULK ALL CEILING PENETRATIONS

KAPLAN
GAUNT
DESANTIS
ARCHITECTS

241 Maple Avenue
Red Bank, NJ 07701
p: 732.842.8021
f: 732.747.7634
www.kgdsrch.com

Edmund H. Gaunt, Jr., AIA
CS251

A Limited Liability Company

TWO RIVER THEATER COMPANY
LOTS 22, 22.01, 22.02, BLOCK 36
WEST STREET
RED BANK, NEW JERSEY

FIRST FLOOR PLAN
QUADRANT 1

scale: as noted
do not scale drawings

drawn by
eb / lat / rog

checked by
rfd / ehg

date	revision
2.14.18	Δ1 misc. adj.
2.1.18	2010-18 BID SET
A-1.1.1	