


TMG
#108813
9/23/2016

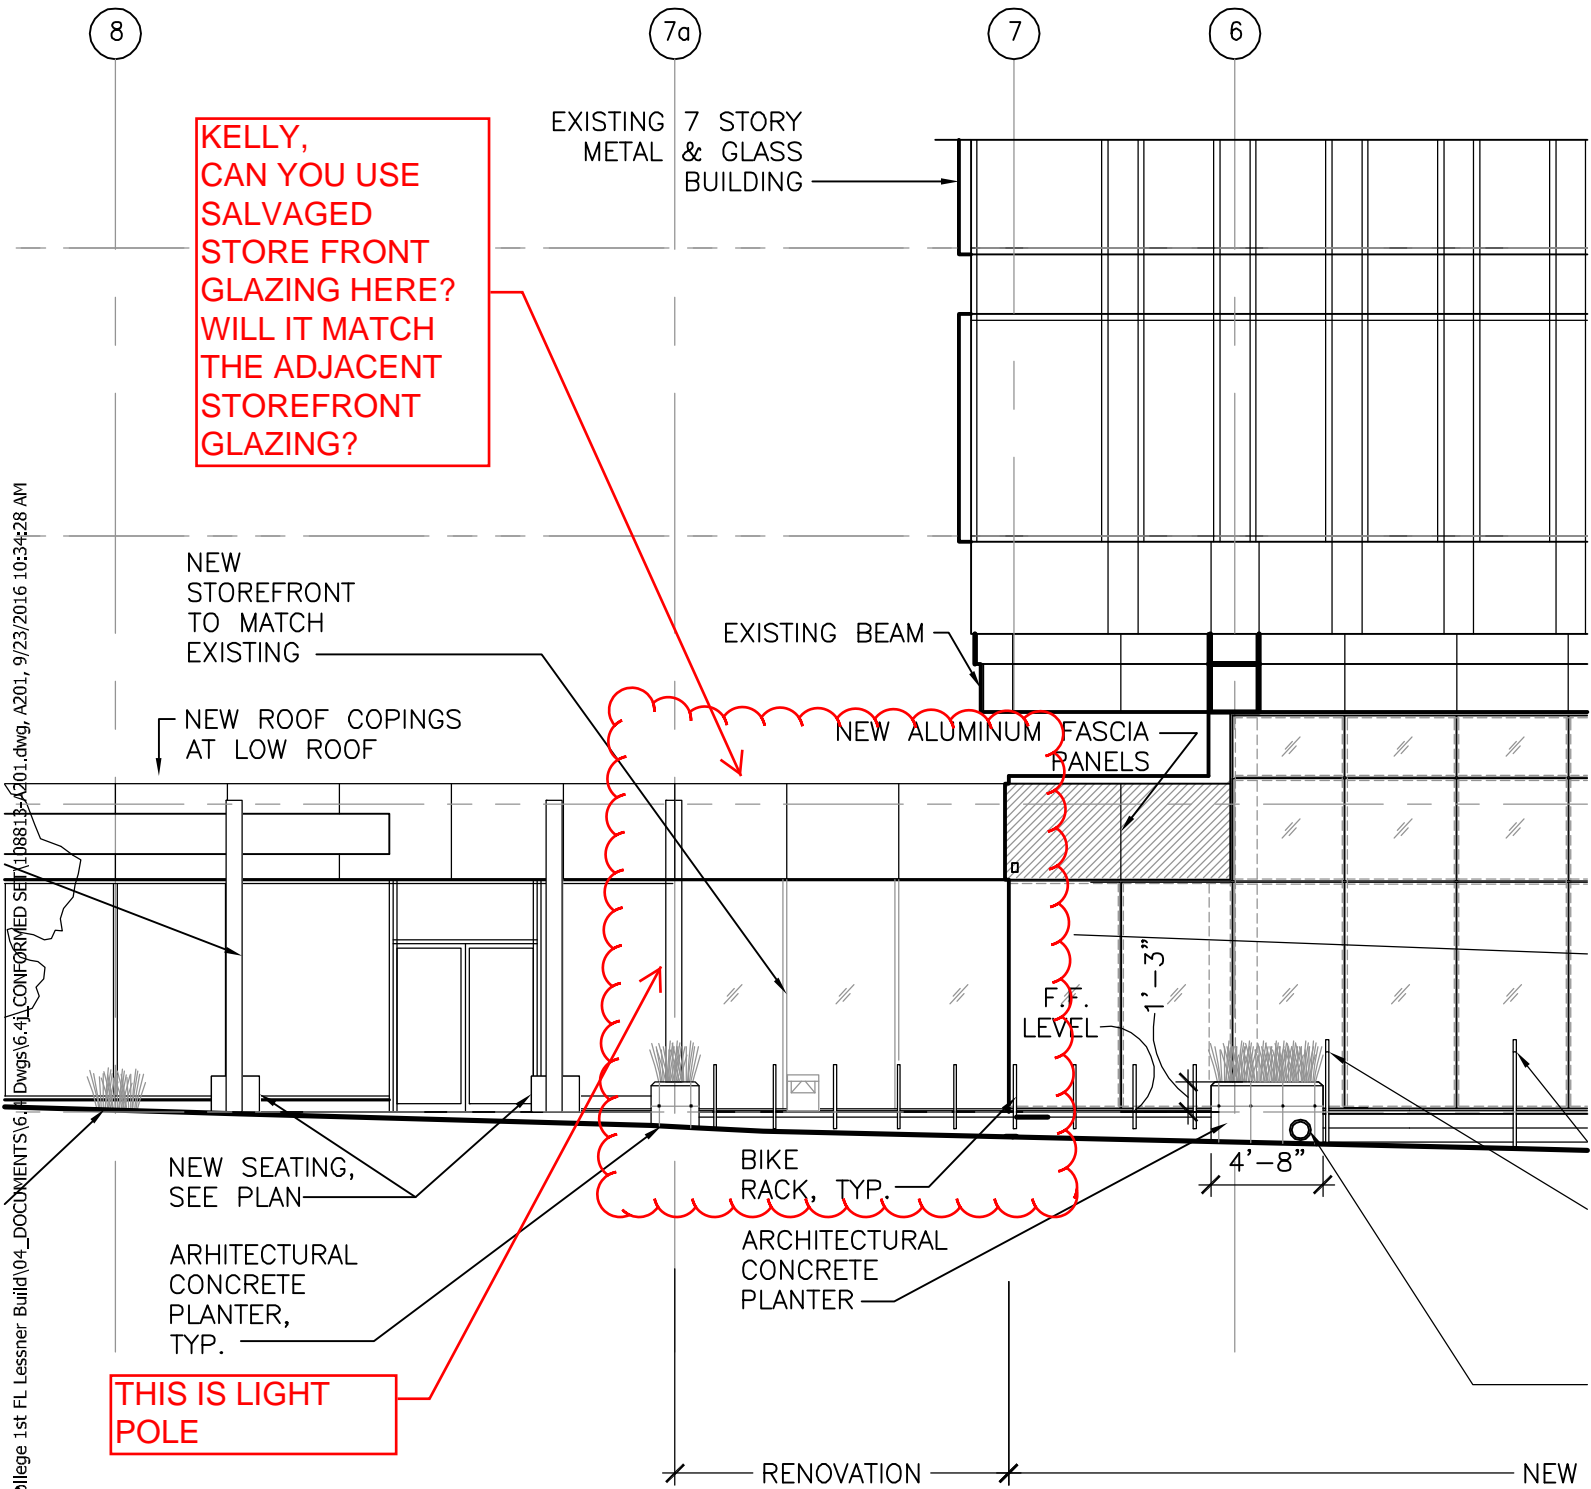


SK-12 - A201 NORTH ELEVATION

TMG
#108813
9/23/2016

CAN YOU USE
SLAVAGED
STOREFRONT
GLAZING HERE?
WILL IT MATCH
ADJACENT
GLAZING? GL-3

P:\1050-1099\108813 UC College 1st Floor\Lessner Build\04_DOCUMENTS\64 Dwgs\6.41_CONFORMED SET\108813-A202.dwg, A202, 9/23/2016 10:35:43 AM

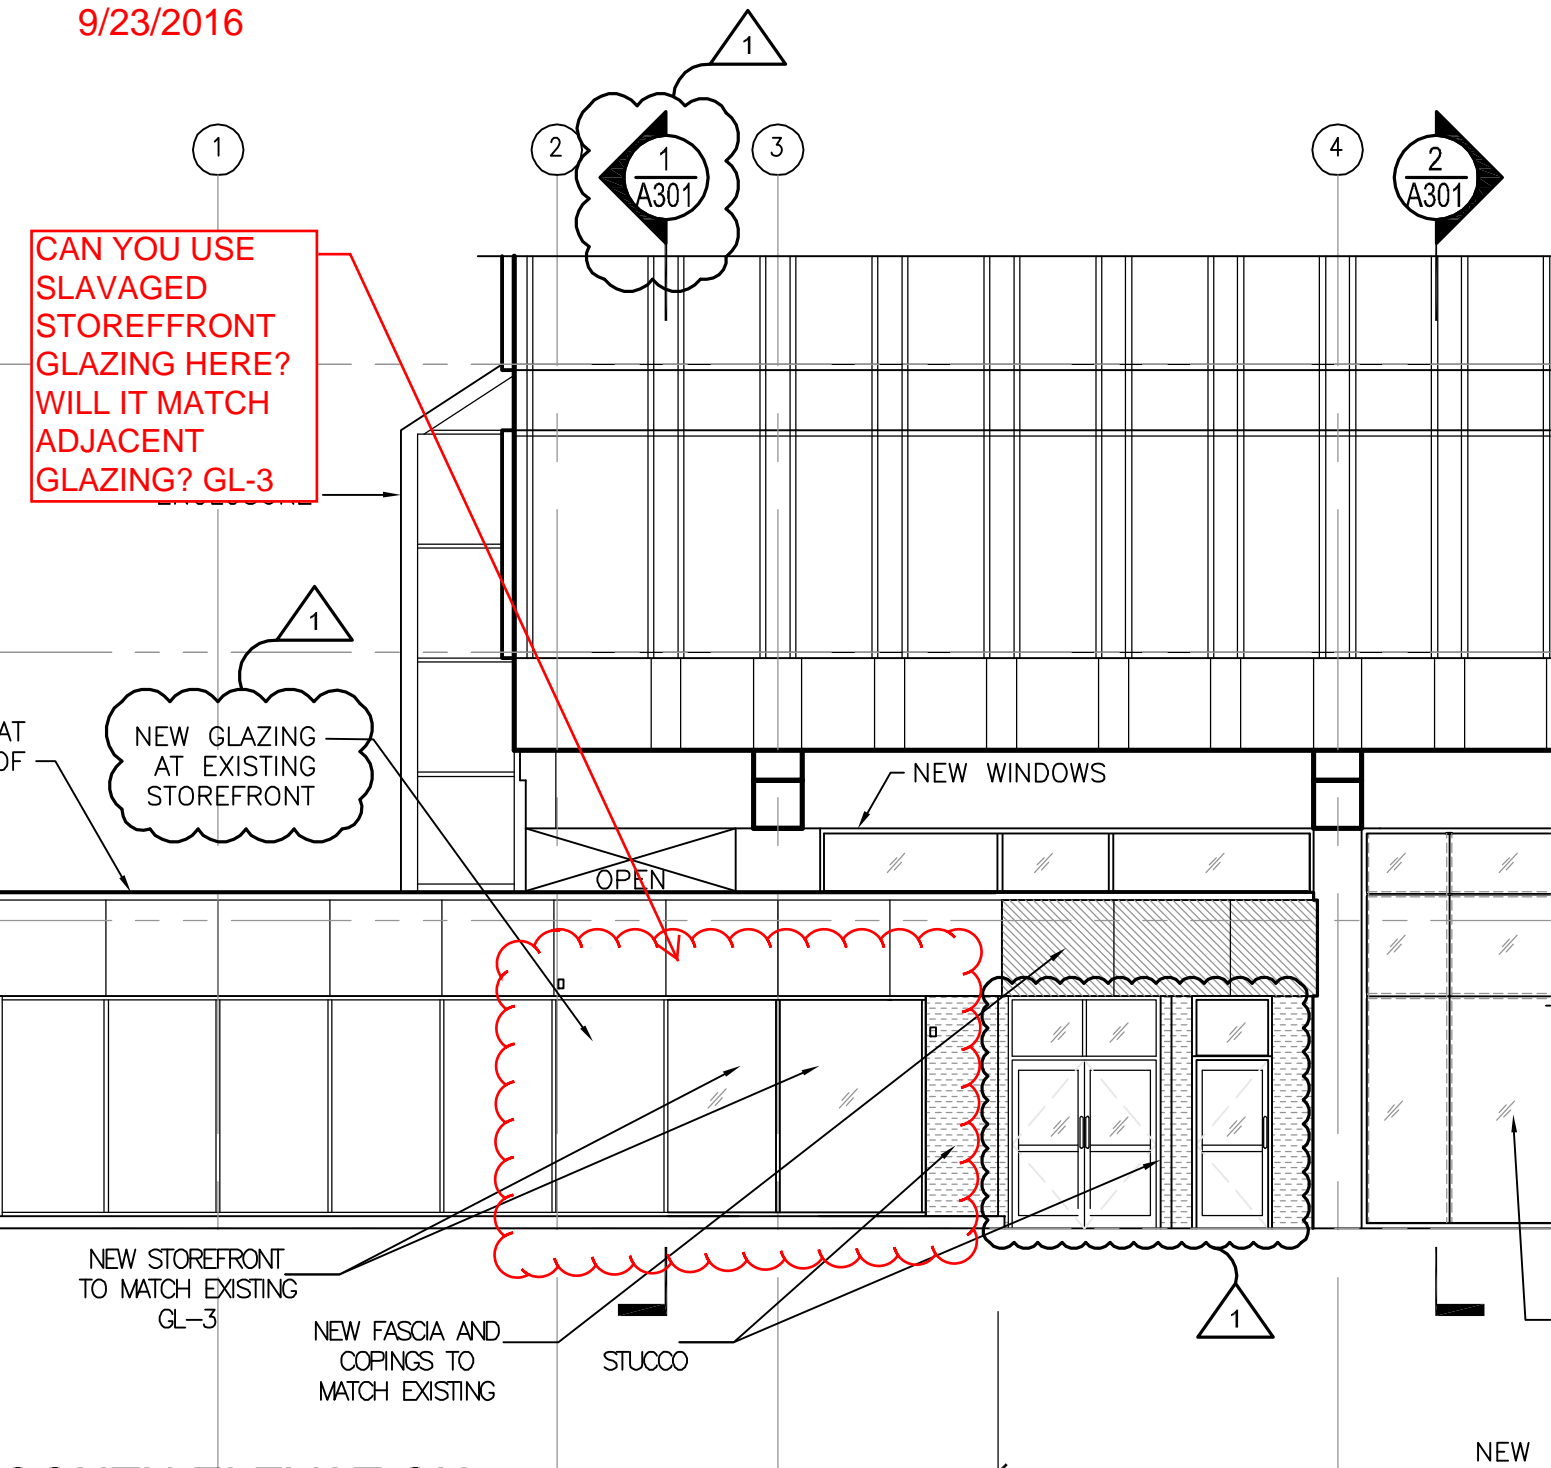

SOUTH ELEVATION

SCALE: 1/8" = 1'-0"

SK-12-B A202 SOUTH ELEVATION