


1 WALL SECTION
SCALE: 1/2" = 1'-0"

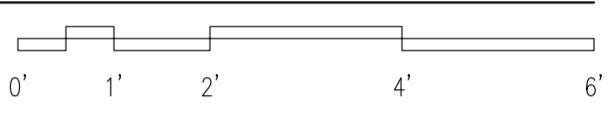

NO:	DATE:	REVISIONS	NO:	DATE:	REVISIONS
n/a	July 22, 2020	ISSUE FOR BID			
n/a	Nov. 25, 2020	BLDG. CODE REVIEW - 2nd RAMP REQUIRED			

DRAWING NAME	
WALL SECTIONS	

SCALE:	AS NOTED	DRAWING NO.
DRAWN BY:	MFF	A3.7
CHECKED BY:	MFF, WB, CV	
COMM. NO.	18-27905	
DATE:	July 22, 2020	
		THIS IS A NEW SHEET, ADDED NOV. 25, 2020