

REMOVAL NOTES:

- 1. THE CONTRACTOR SHALL DEVELOP HIS REMOVAL PROCEDURES FOR THE APPROVAL OF THE ENGINEER. THE REMOVAL PROCEDURES SUBMITTED FOR APPROVAL SHALL INCLUDE DISMANTLING, REMOVAL, SALVAGE, BARRICADES, PROTECTION, AND MAINTENANCE OF TRAFFIC.
- 2. BARRICADES SHALL BE CONSTRUCTED TO SEPARATE THE PUBLIC FROM AREAS OF WORK AND SHALL BE AS INDICATED ON THE CONTRACT DRAWINGS OR AS APPROVED BY THE ENGINEER. SEE ARCHITECTURAL DRAWING A002, A003 AND A008 AND TRAFFIC DRAWING MT002.
- 3. THE LIMIT OF THE WORK IS INDICATED ON THE CONTRACT DRAWINGS. UNLESS OTHERWISE NOTED THE CONTRACTOR SHALL CONFINE HIS OPERATIONS WITHIN THE LIMITS OF THE WORK AREAS INDICATED. OPERATIONS OUTSIDE OF THE AREAS INDICATED SHALL BE ONLY WITH THE APPROVAL OF THE ENGINEER.
- MINIMIZE THE SPREAD OF NOISE, DUST AND FLYING PARTICLES AND TO PROVIDE SAFE WORKING CONDITIONS.

 5. OPEN FLAMES EXPLOSIVES AND FIRES WILL NOT BE DEPMITTED.

4. REMOVAL WORK SHALL PROCEED IN SUCH A MANNER AS TO

- 5. OPEN FLAMES, EXPLOSIVES AND FIRES WILL NOT BE PERMITTED, UNLESS SPECIFICALLY PERMITTED BY THE ENGINEER.
- 6. ANY ITEMS DAMAGED BY THE CONTRACTOR, IN THE EXECUTION OF THIS CONTRACT SHALL BE RESTORED TO THE ORIGINAL CONDITION BY THE CONTRACTOR AT NO ADDITIONAL COST TO PATH.
- 7. ALL ITEMS INDICATED AS EXISTING TO REMAIN SHALL BE PROTECTED. SEE ARCHITECTURAL DRAWINGS A002 AND A003.
- 8. ALL ITEMS INDICATED TO REMOVE AND REINSTALL SHALL BE PROTECTED AND PROPERLY STORED.
- 9. THE CONTRACTOR SHALL INSPECT AND INVESTIGATE THE SITE TO DETERMINE THE FULL EXTENT OF THE REMOVAL WORK AND ANY OTHER MATTERS THAT IN ANY WAY AFFECT THE WORK.

10. DISRUPTION OF SERVICES:


A. AT LEAST 72 HOURS PRIOR TO THE SCHEDULING OF ANY SERVICE DISRUPTION THE CONTRACTOR SHALL COORDINATE WITH THE ENGINEER AN APPROVED SEQUENCE OF OPERATION, NO SERVICES SHALL BE DISRUPTED WITHOUT PRIOR APPROVAL.

ABANDONED CONDUITS AND OTHER UTILITIES: A. DISCONNECTED CONDUITS SHALL BE PLUGGED IN A MANNER APPROVED BY THE ENGINEER.

B. ABANDONED ELECTRICAL CONDUITS SHALL HAVE THE WIRING REMOVED AND SHALL BE REMOVED ONLY TO THE EXTENT THAT THEY INTERFERE WITH THE CONSTRUCTION BACK TO THE CLOSET FITTING AND PLUGGED IN AN APPROVED MANNER. CONDUITS ABANDONED AT ELECTRICAL PANELS SHALL HAVE THE BREAKERS MARKED AS SPARES AND THE CONDUITS PLUGGED IN A MANNER APPROVED BY THE ENGINEER.

12. ESCALATOR SALVAGEABLE COMPONENTS:

- A. ALL ESCALATOR STEPS SHALL BE REMOVED, PROTECTED AND PALLETIZED FOR DELIVERY TO THE ENGINEER IN THE DESIGNATED PATH STORAGE AREA.
- B. ALL MATERIALS AND EQUIPMENT NOT SCHEDULED FOR SALVAGE SHALL BECOME THE PROPERTY OF THE CONTRACTOR AND SHALL BE DISPOSED OF OUTSIDE THE LIMITS OF PATH PROPERTY IN A LEGAL MANNER.
- C. CONTRACTOR SHALL DISPOSE OF ALL DEBRIS RESULTING FROM ANY RECYCLING AND CONTRACT WORK ON A DAILY BASIS. THE CONTRACTOR SHALL LEAVE THE PROPERTY AND THE BUILDING IN A CLEAN CONDITION, SATISFACTORY TO THE ENGINEER AT THE CONCLUSION OF EACH DAYS OPERATION.

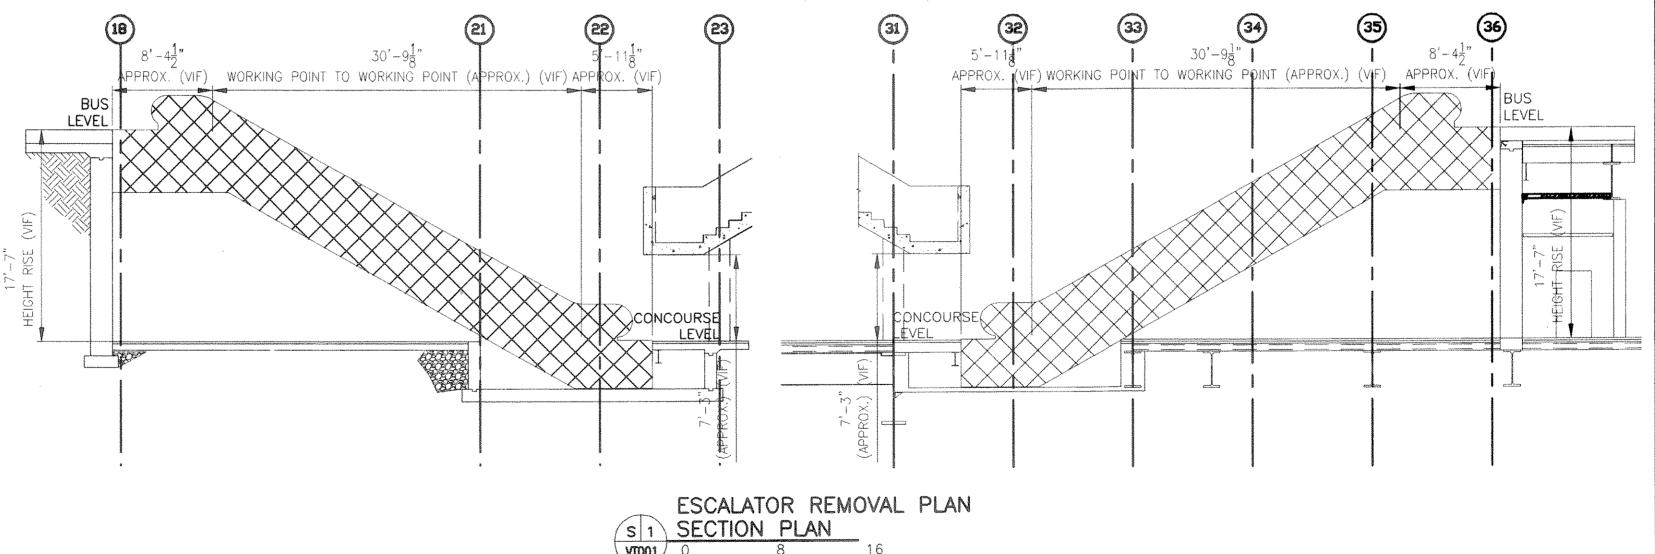

SCALE IN FEET

No. Date Revision Approved

ENGINEERING DEPARTMENT

JOURNAL
SQUARE

57 of **78**

TRANS-HUDSON CORPORATION

GANNETT FLEMING, P.C. ENGINEERS AND ARCHITECTS

N.J. Professional Engineer # 246GE0396710

PORT AUTHORITY

SQUARE
TRANSPORTATION
CENTER

MECHANICAL

BUS TERMINAL ESCALATOR REPLACEMENT

BUS LANES AND CONCOURSE LEVELS REMOVALS PLAN AND NOTES

This drawing subject to conditions in contract. All inventions, ideas, designs and methods herein are reserved to Port Authority and may no be used without its written consent.

All recipients of Contract documents, including bidders and those who do not bid and their prospective subcontractors and suppliers who may receive all ar a part of the Contract documents or copies thereof, shall make every effort to ensure the secure and apprapriate disposal of the Contract documents to prevent further disclosure of the information contained in the documents. Secure and appropriate disposal includes methods of document destruction such as shredding or arrangements with refuse handlers that ensure that third persons will not have access to the documents' contents either before, during, or after disposal. Documents may also be returned for disposal purposes to the Contract Desk on the 3rd Floor, 3 Gateway Center, Newark NJ 07102 or the office of the Director of Procurement, One Madisan Avenue, 7th Floor, New York NY 10010.

S. STEINER

Designed by

Drawn by

Checked by

Date

11/17/2008

Contract
Number

PAT-214.004

Drawing PAT-214.004

PID# 07957000