

LOWER LEVEL FAUX SKYLIGHT LOCATIONS AND DIMENSIONS

TMG REF DWG : 108813\_REFCLCH1.dwg

UNION COUNTY COLLEGE  
 LESSNER FIRST FLOOR ADDITION &  
 FIRST FLOOR & LOWER LEVEL  
 REHABILITATION

12 WEST JERSEY STREET  
 ELIZABETH, NJ 07202


3-16-2017

Project # 108813

SCALE: 1/4" = 1'-0"

**SK-77A**

191 Mill Lane Mountainside, NJ 07092 p. 908.232.2860 f. 908.232.2845

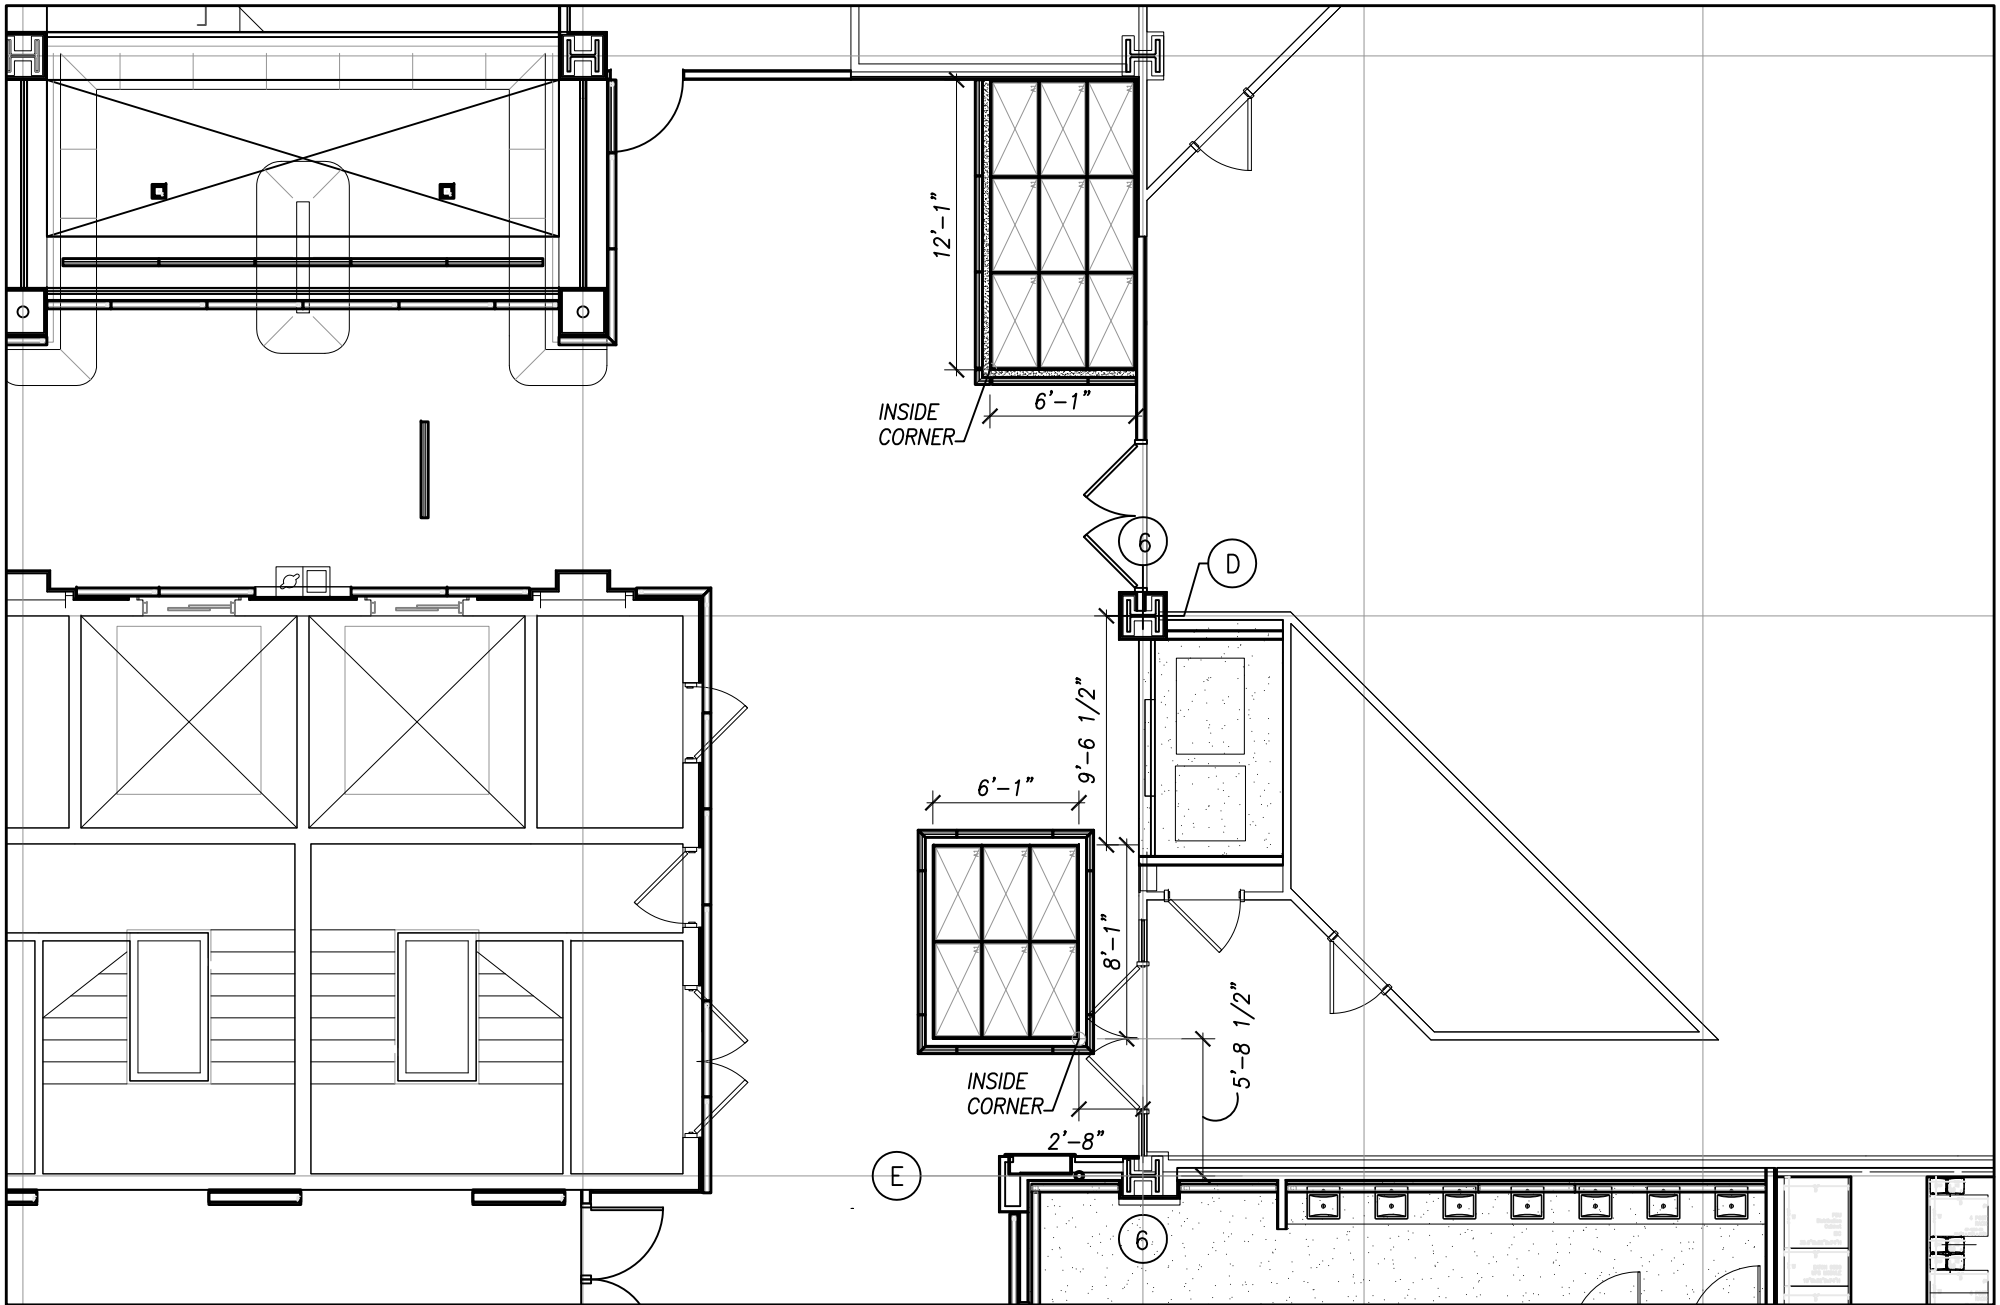

LOWER LEVEL FAUX SKYLIGHT LOCATIONS AND DIMENSIONS

TMG REF DWG : 108813\_REFCLG-1.dwg

**UNION COUNTY COLLEGE  
LESSNER FIRST FLOOR ADDITION &  
FIRST FLOOR & LOWER LEVEL  
REHABILITATION**

12 WEST JERSEY STREET  
ELIZABETH, NJ 07202


3-16-2017

Project # 108813

SCALE: 1/4" = 1'-0"

**SK-77B**

191 Mill Lane Mountainside, NJ 07092 p. 908.232.2860 f. 908.232.2845

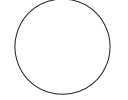

The Drawings, Specifications and other documents prepared by the Architect for the construction of the building shall be used for the construction of the building. The Architect shall be responsible for the construction of the building. The Architect shall not be responsible for the construction of the building. The Architect shall not be responsible for the construction of the building.

This drawing may not be reproduced or used in any way without the written consent of the architect.

CONTRACTOR SHALL VERIFY ALL DIMENSIONS AND CONDITIONS OF ALL CONSTRUCTION FOR THE PROJECT BEFORE BEGINNING WORK. ALL CONSTRUCTION SHALL BE IN ACCORDANCE WITH THE PROJECT SPECIFICATIONS AND ALL APPLICABLE CODES AND REGULATIONS.

© Copyright 2016  
BUSINESS PROPRIETARY INFORMATION



**LESSNER FIRST FLOOR ADDITION & FIRST FLOOR & LOWER LEVEL REHABILITATION**  
Lessner Building  
Elizabeth Campus  
12 West Jersey Street  
Elizabeth, NJ 07202

THE MUSTAJ GROUP ARCHITECTURE  
191 Mill Lane  
Mountainside, NJ 07092  
t. 908.232.2860  
f. 908.232.2845  
e. studio@themustajgroup.com




March 2016		
Revision Number	Revision Description	Revision Date
ADDENDUM # 1		04/05/2016
ADDENDUM # 2		04/11/2016
REVISION # 3		10/31/2016
REVISIONS TO ROOMS 121 & 122		03/03/2017

Scale: 1/8" = 1'-0"  
Drawn by: AMB  
Checked by:

108813

FIRST FLOOR PLAN

**A102**

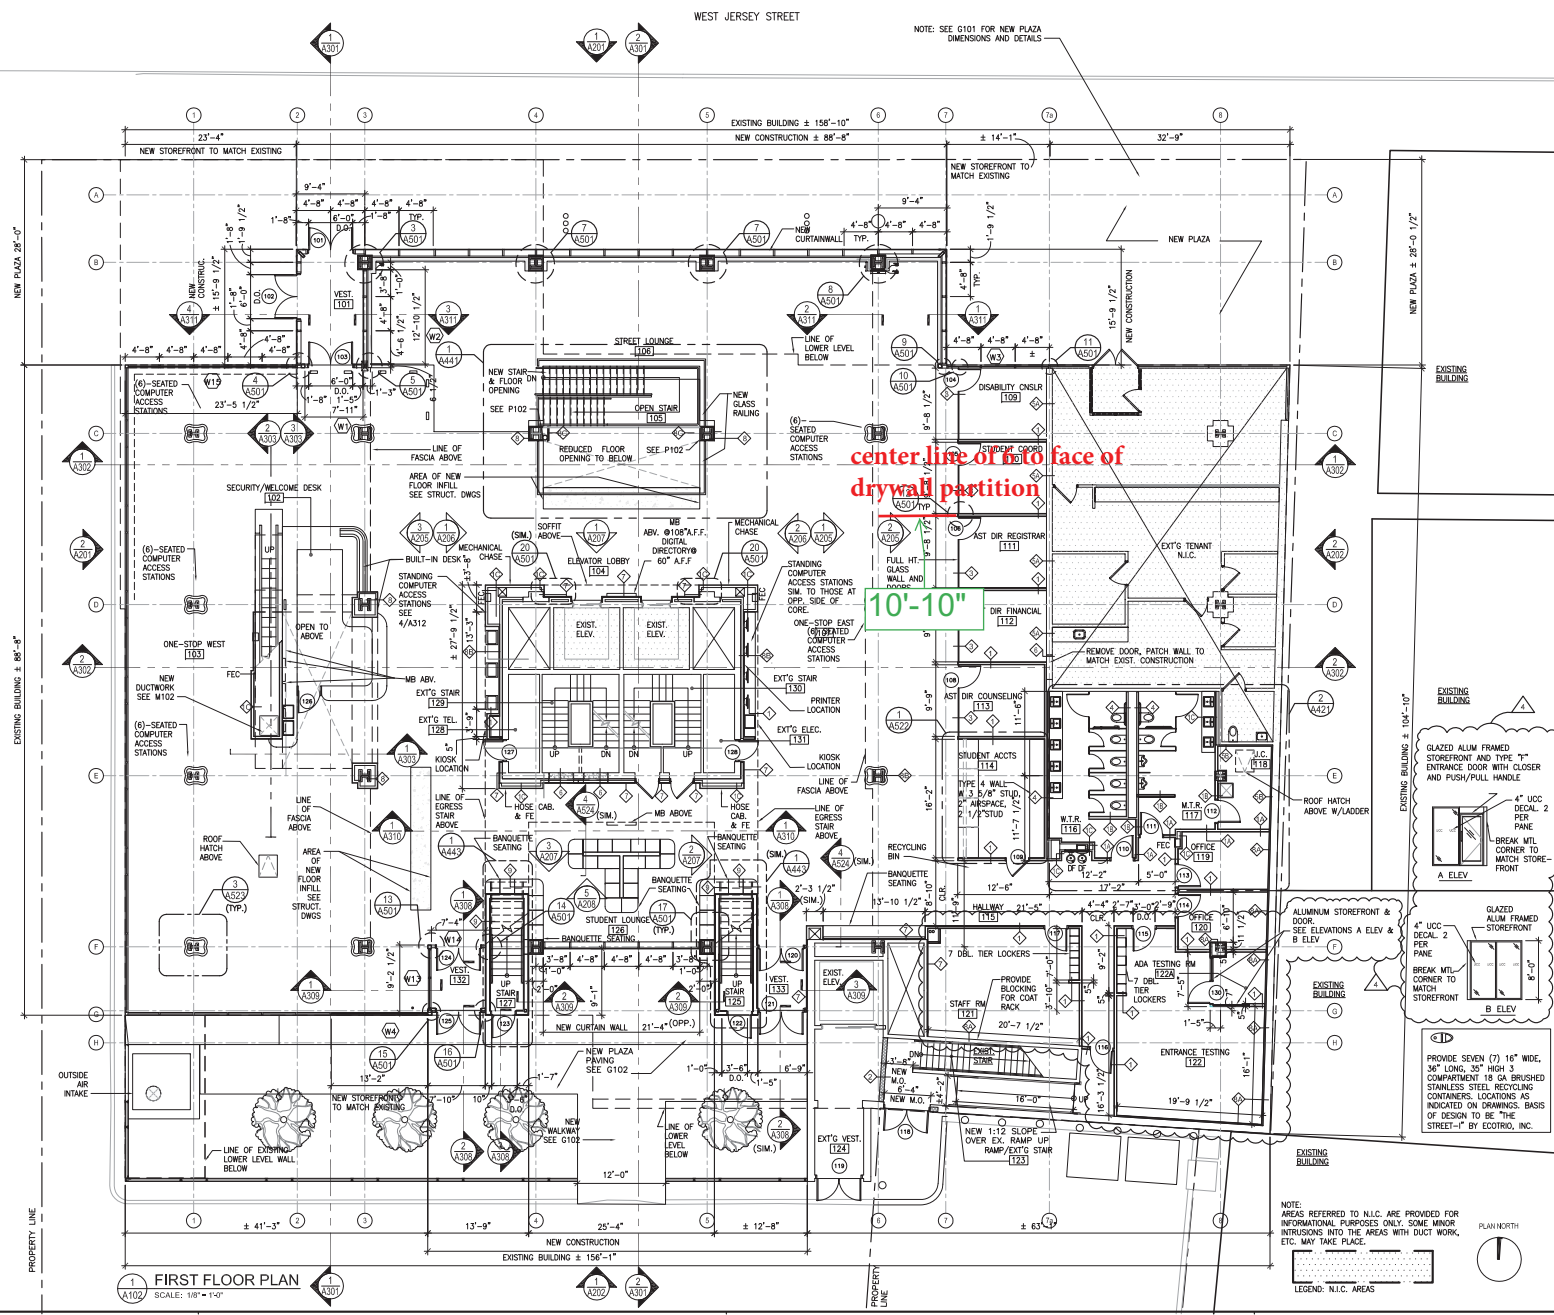

**FIRST FLOOR PLAN**  
SCALE: 1/8" = 1'-0"

NOTE:  
AREAS REFERRED TO N.L.C. ARE PROVIDED FOR INFORMATIONAL PURPOSES ONLY. SOME MINOR INTRUSIONS INTO THE AREAS WITH DUCT WORK, ETC. MAY TAKE PLACE.

LEGEND: N.L.C. AREAS