




1 Tinted and Exposed Aggregate Concrete Paving
L300 NTS

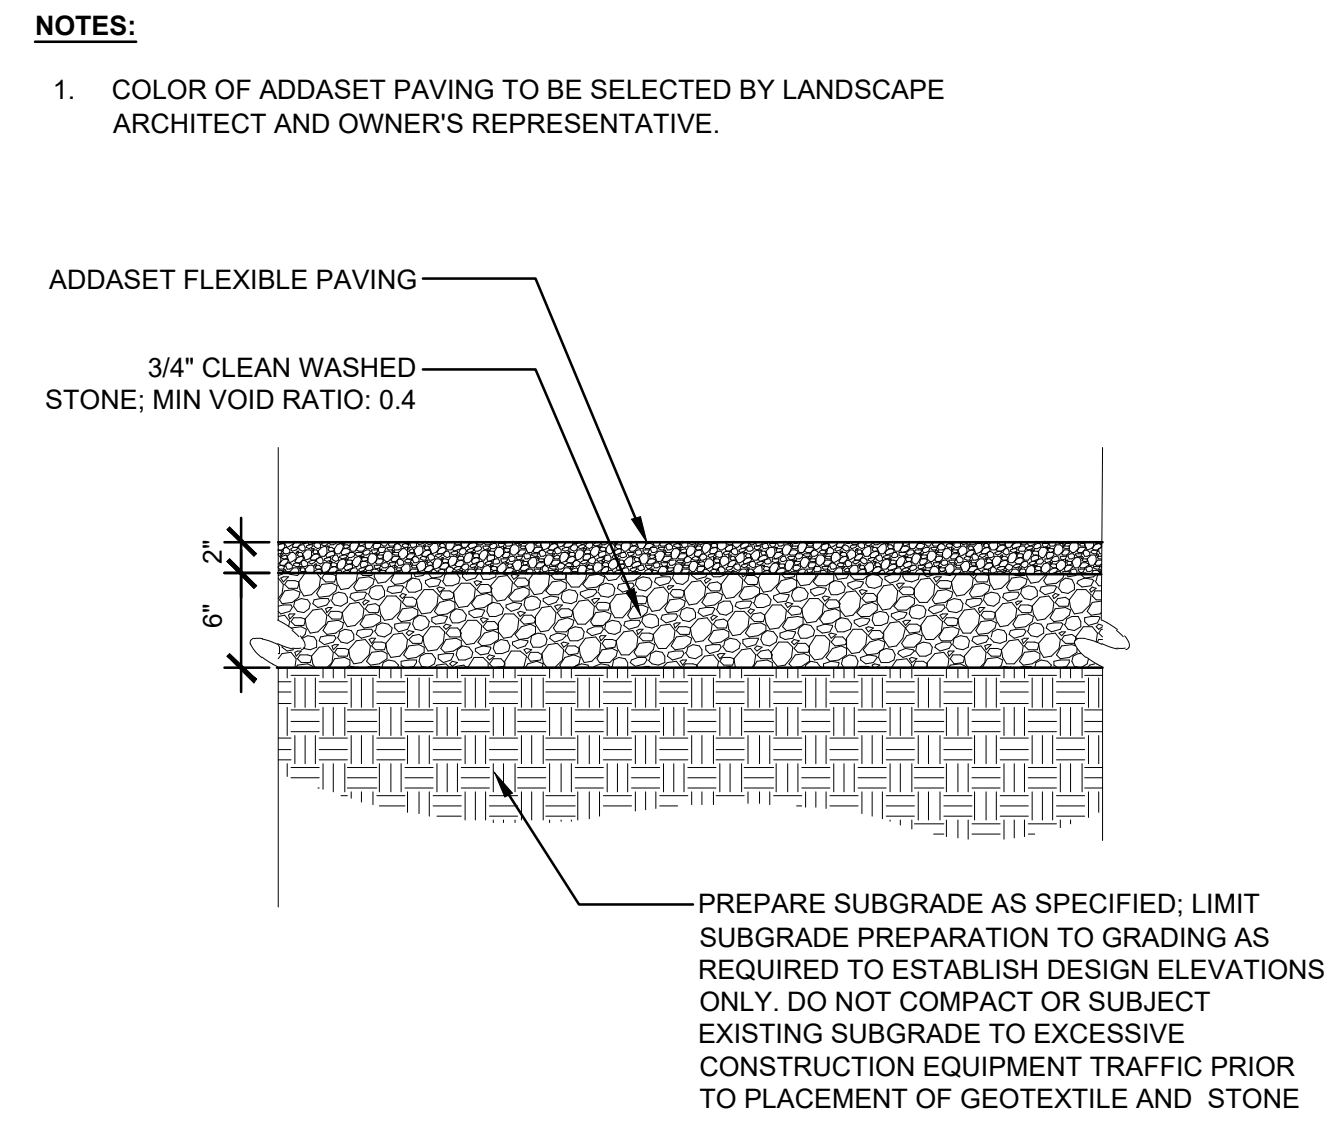


2 Addaset Pave
L300 NTS

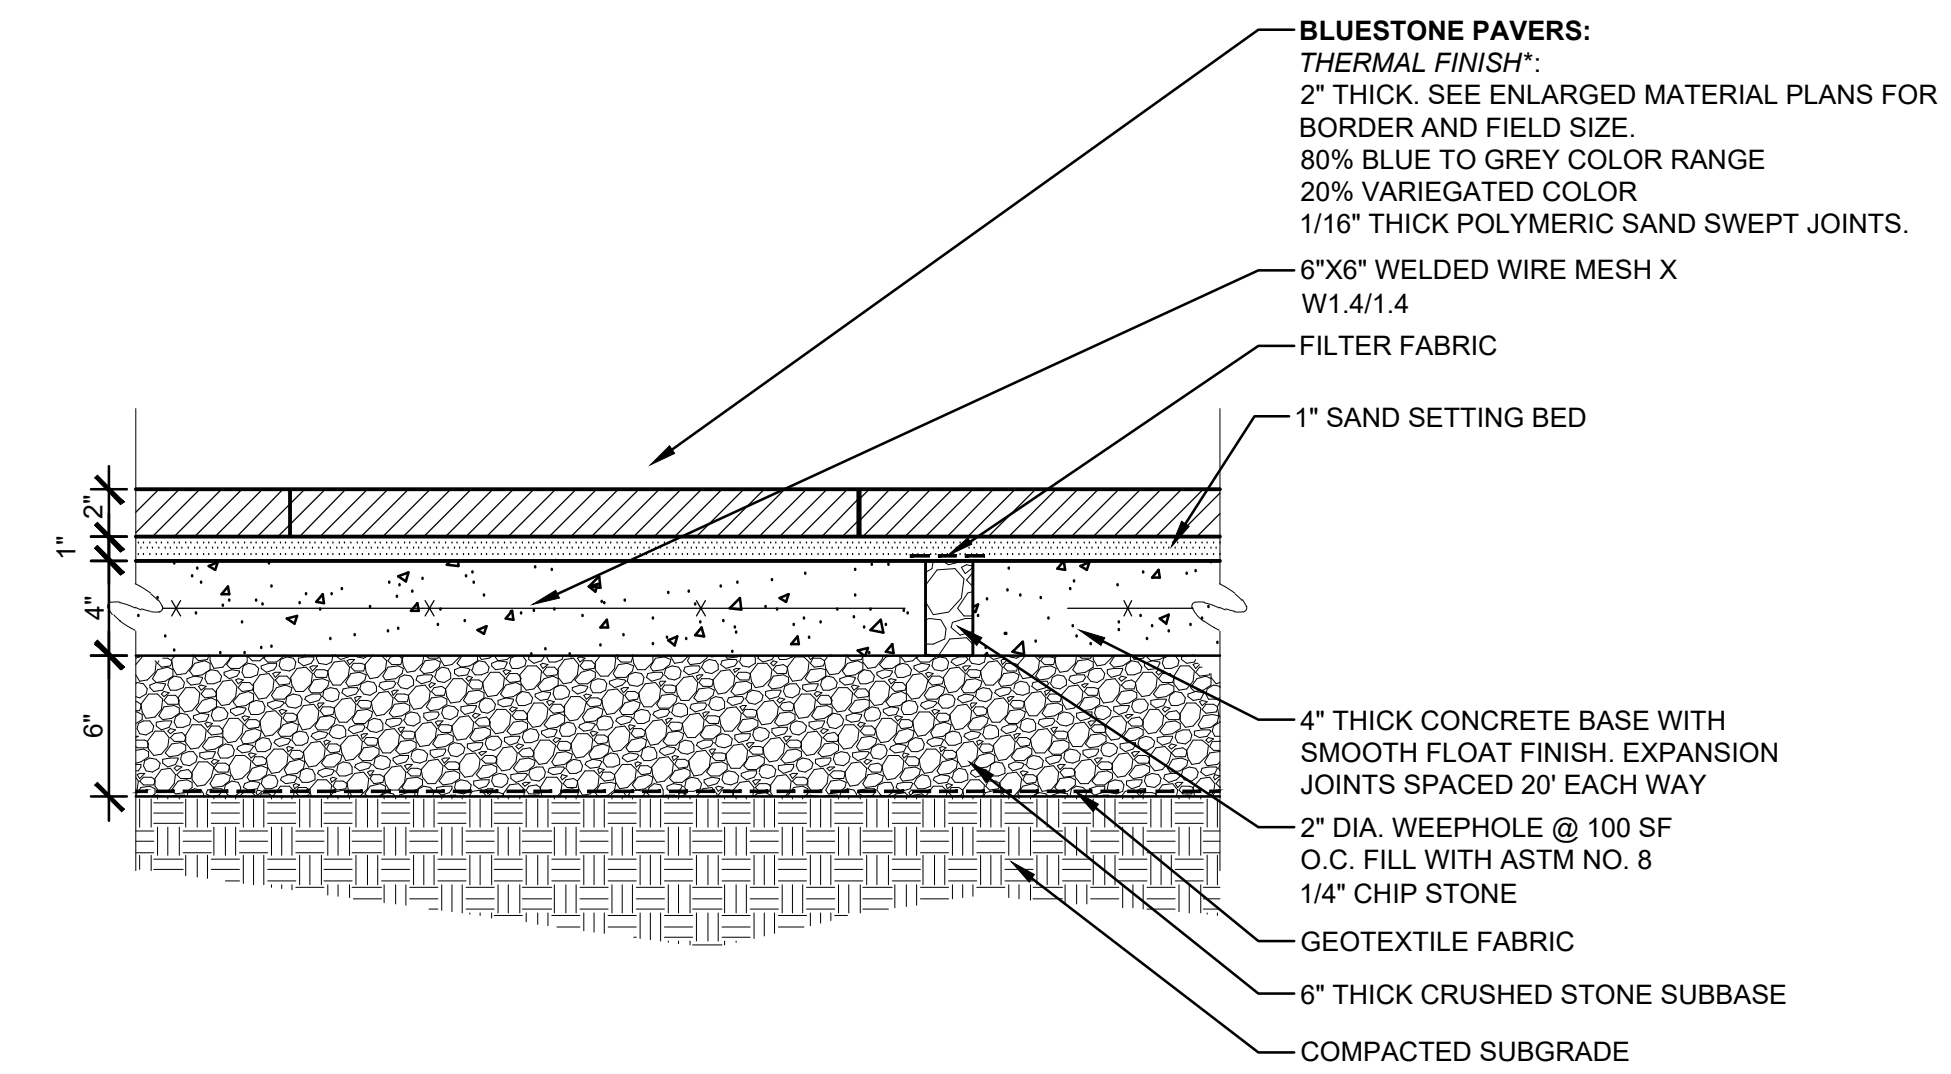


3 Bluestone Paving
L300 NTS

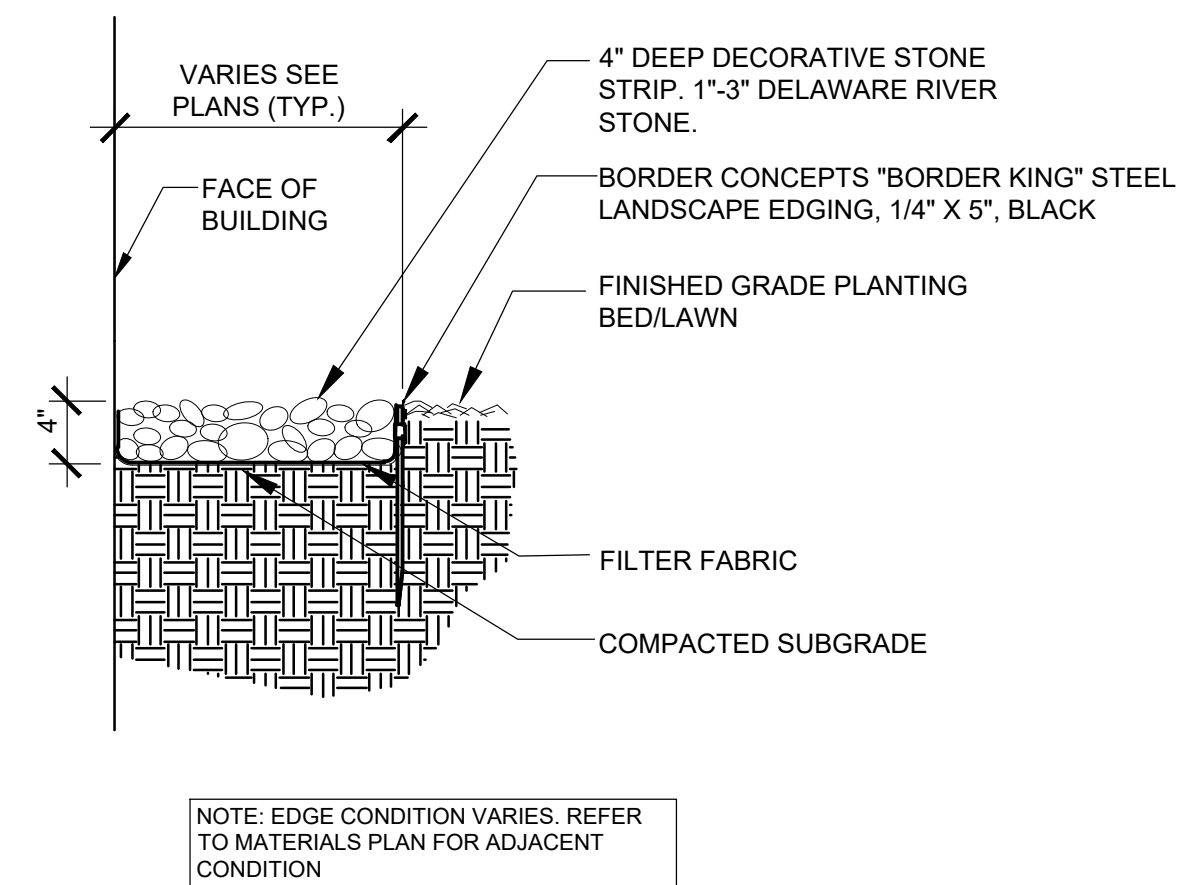


4 Decorative stone strip
L300 NTS

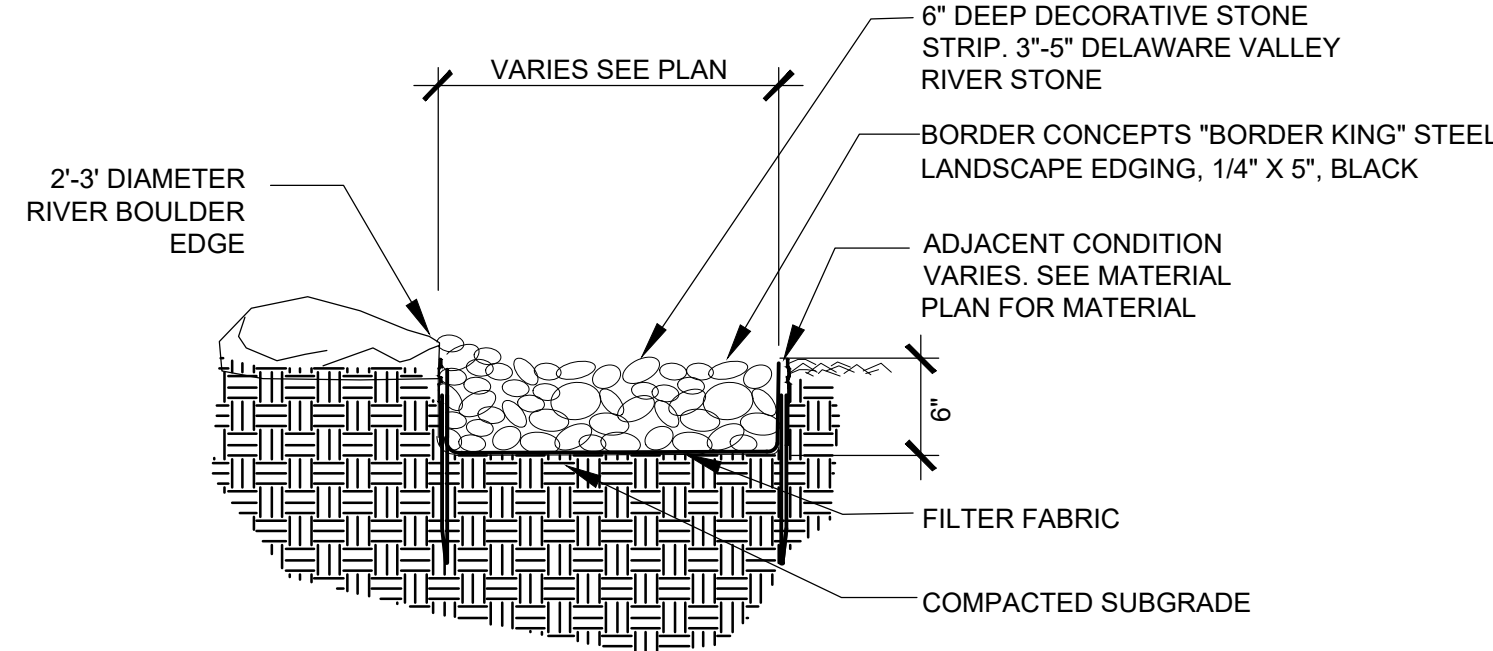

5 Dry Riverbed and Boulder Detail
L300 NTS

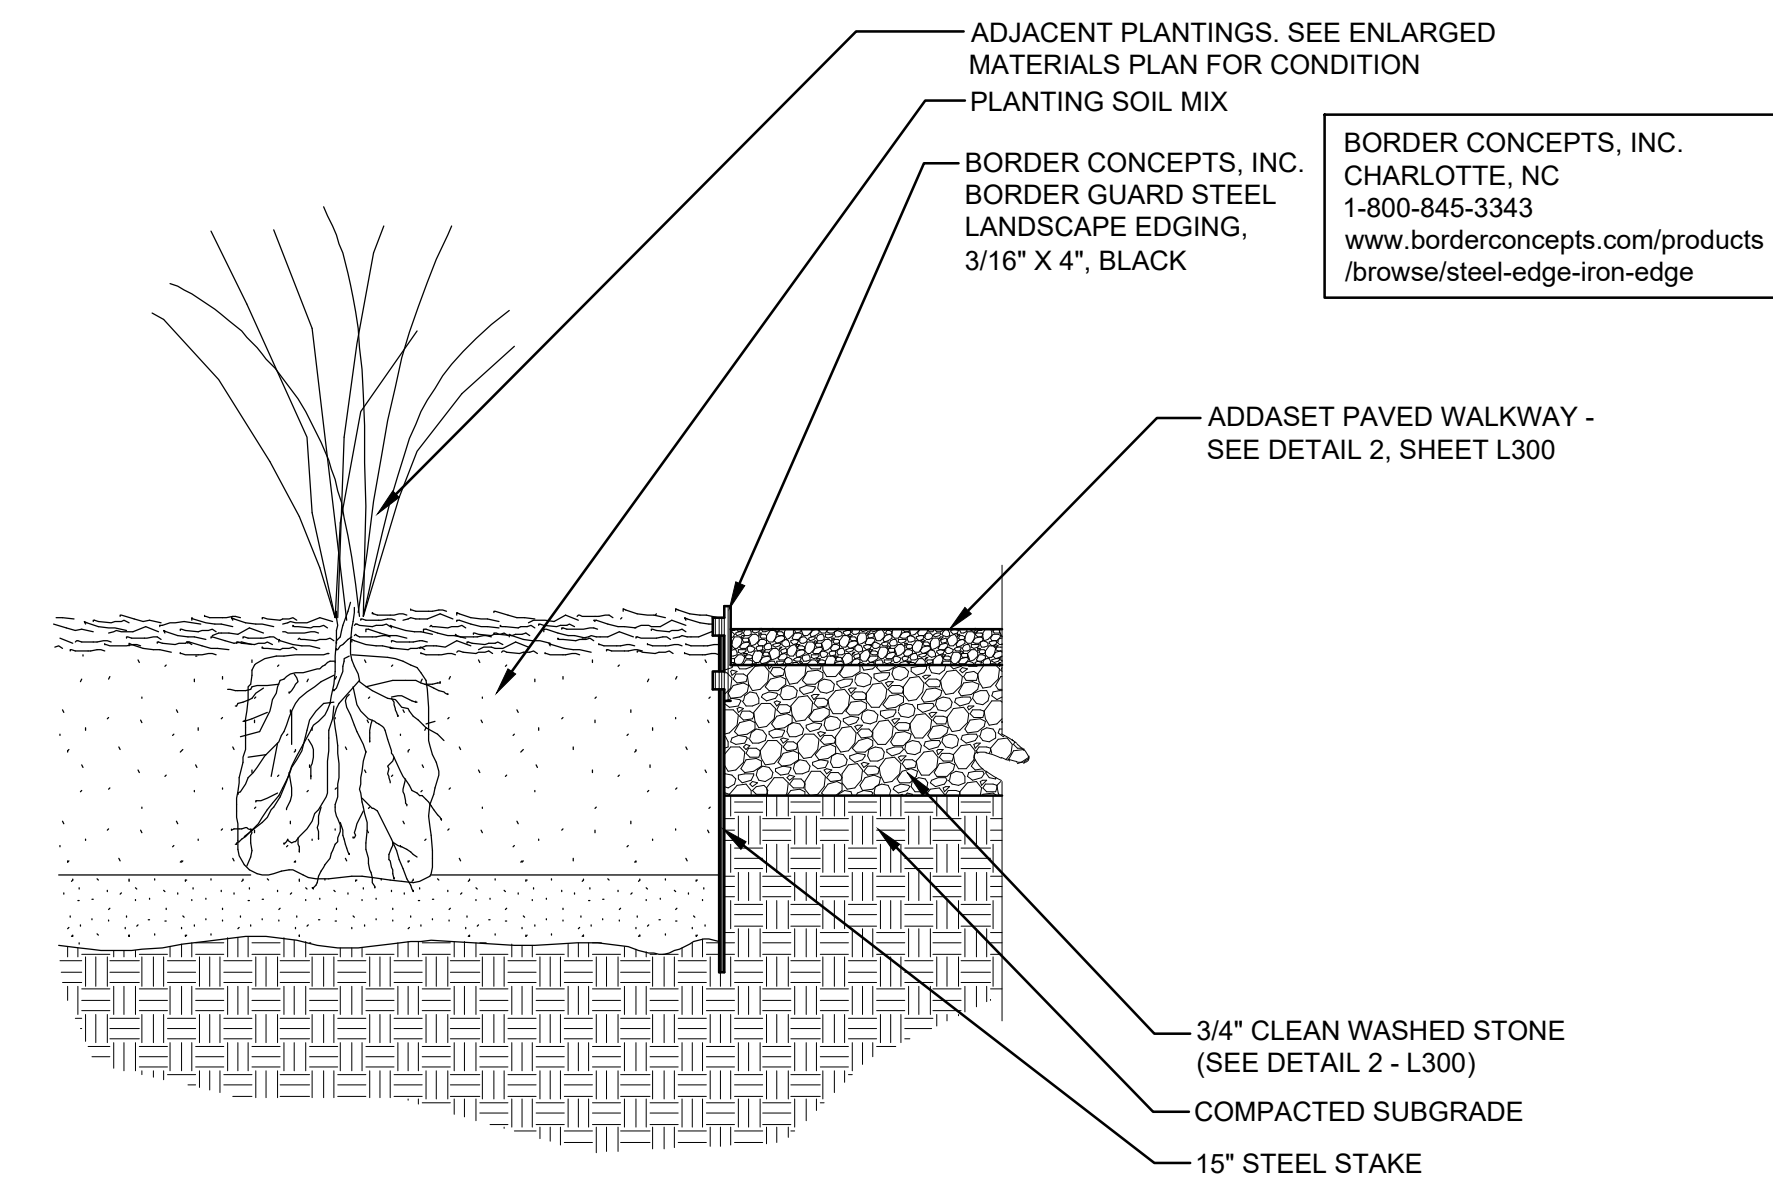

6 Addaset paving edge against planting
L300 NTS

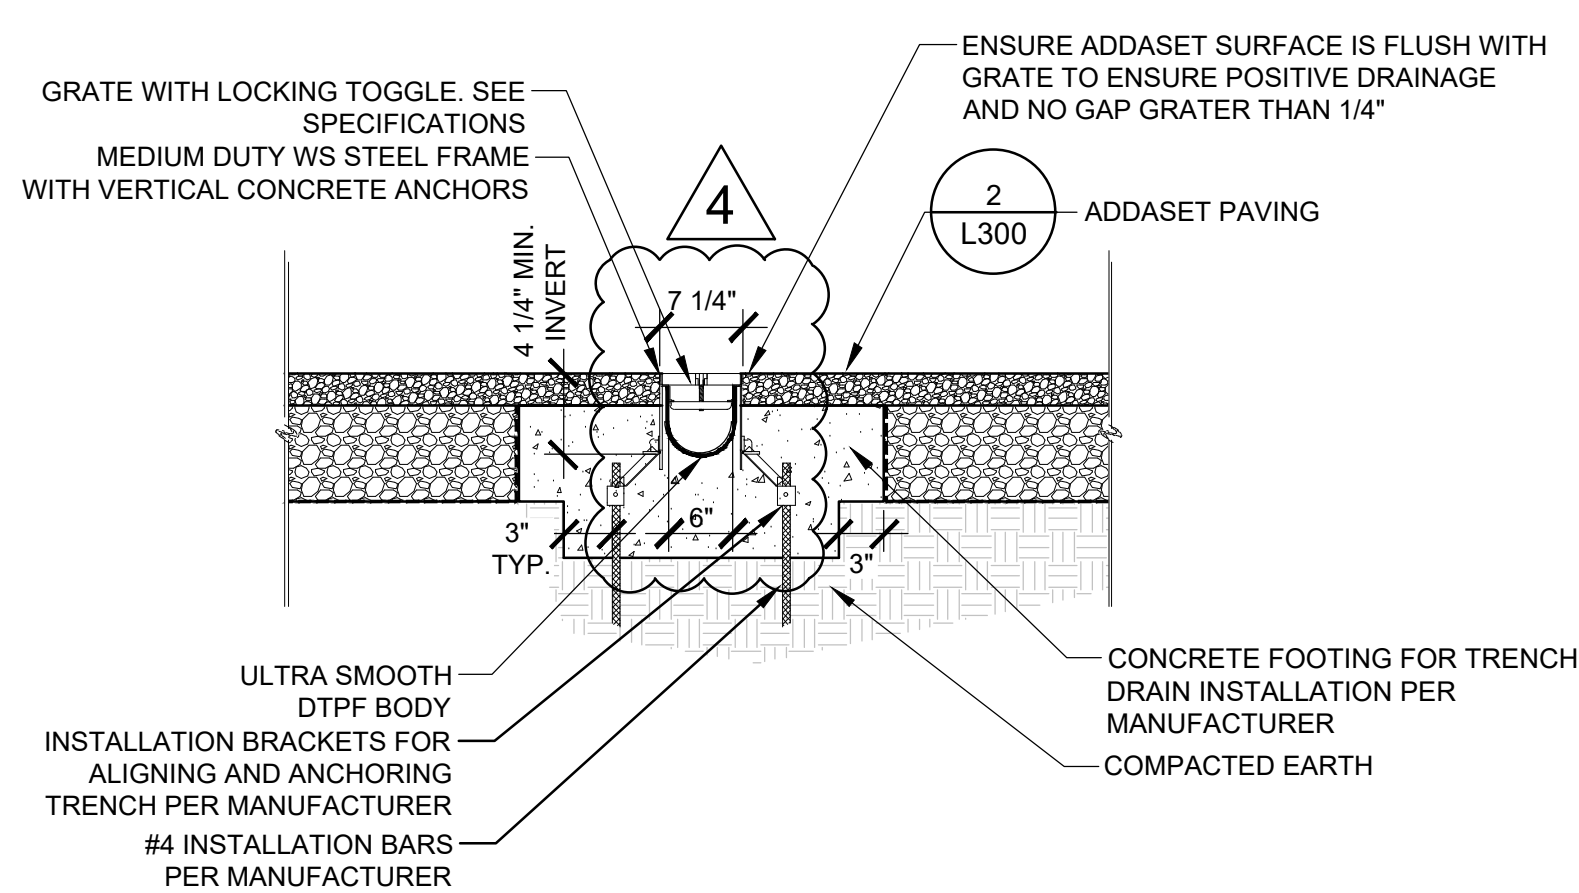

7 Trench Drain in Addaset Paving
L300 NTS

8 Detail Not in Use
L300 NTS

9 Detail Not in Use
L300 NTS

RESERVED AREA FOR
NJICA APPROVAL STAMP

RUTGERS
THE STATE UNIVERSITY
OF NEW JERSEY



20 N. Doughty Avenue
Somerville, NJ 08876
t 908.722.2300
f 908.722.7201

usaarchitects.com

SIKORA WELLS APPEL
LANDSCAPE ARCHITECTURE

8 Kings Hwy West, Suite A Haddonfield, NJ 08033 856.433.6380 sikora-wa.com



Joseph T. Sikora
N.J.C.L.A. #21A50095400

ISSUE	BY	DATE	DESCRIPTION
4		09.03.21	ADDENDUM 1
		08.12.21	100% FOR BID - FOR CONTRACT
		08.06.21	100% CD SUBMISSION
		07.01.21	DCA SUBMISSION
		04.23.21	90% CD SUBMISSION
		02.19.21	50% CD SUBMISSION
		12.11.20	DESIGN DEVELOPMENT SUBMISSION

APPROVED FOR RUTGERS THE STATE UNIVERSITY OF NEW JERSEY

DAVID C. SCHULZ, AIA, PP, AIA UNIVERSITY ARCHITECT DATE

INSTITUTIONAL PLANNING AND OPERATIONS PLANNING, DEVELOPMENT, AND DESIGN PISCATAWAY, NEW JERSEY

PROJECT TITLE
NEW CONSTRUCTION
BRANDT BEHAVIORAL HEALTH
TREATMENT CENTER &
RESIDENCE
100 - 102 COLLEGE FARM ROAD EAST, NORTH BRUNSWICK, NJ 08901

DRAWING TITLE

HARDSCAPE DETAILS

BLDG. NO.	RU PROJECT NO.	DRAWN BY
#6015 + #6016	#6361	BG
SCALE	DATE	CHECKED BY
AS INDICATED	07.01.2021	JS
PROJ. NO: 2019-133		

DRAWING NUMBER

L300

DATE/TIME: 2/16/2021 7:36:45 PM

DWG LOCATION: M:\1916 Rutgers Behavioral Center\CAD\SWA Drawings\PLT-SHT