


4

1

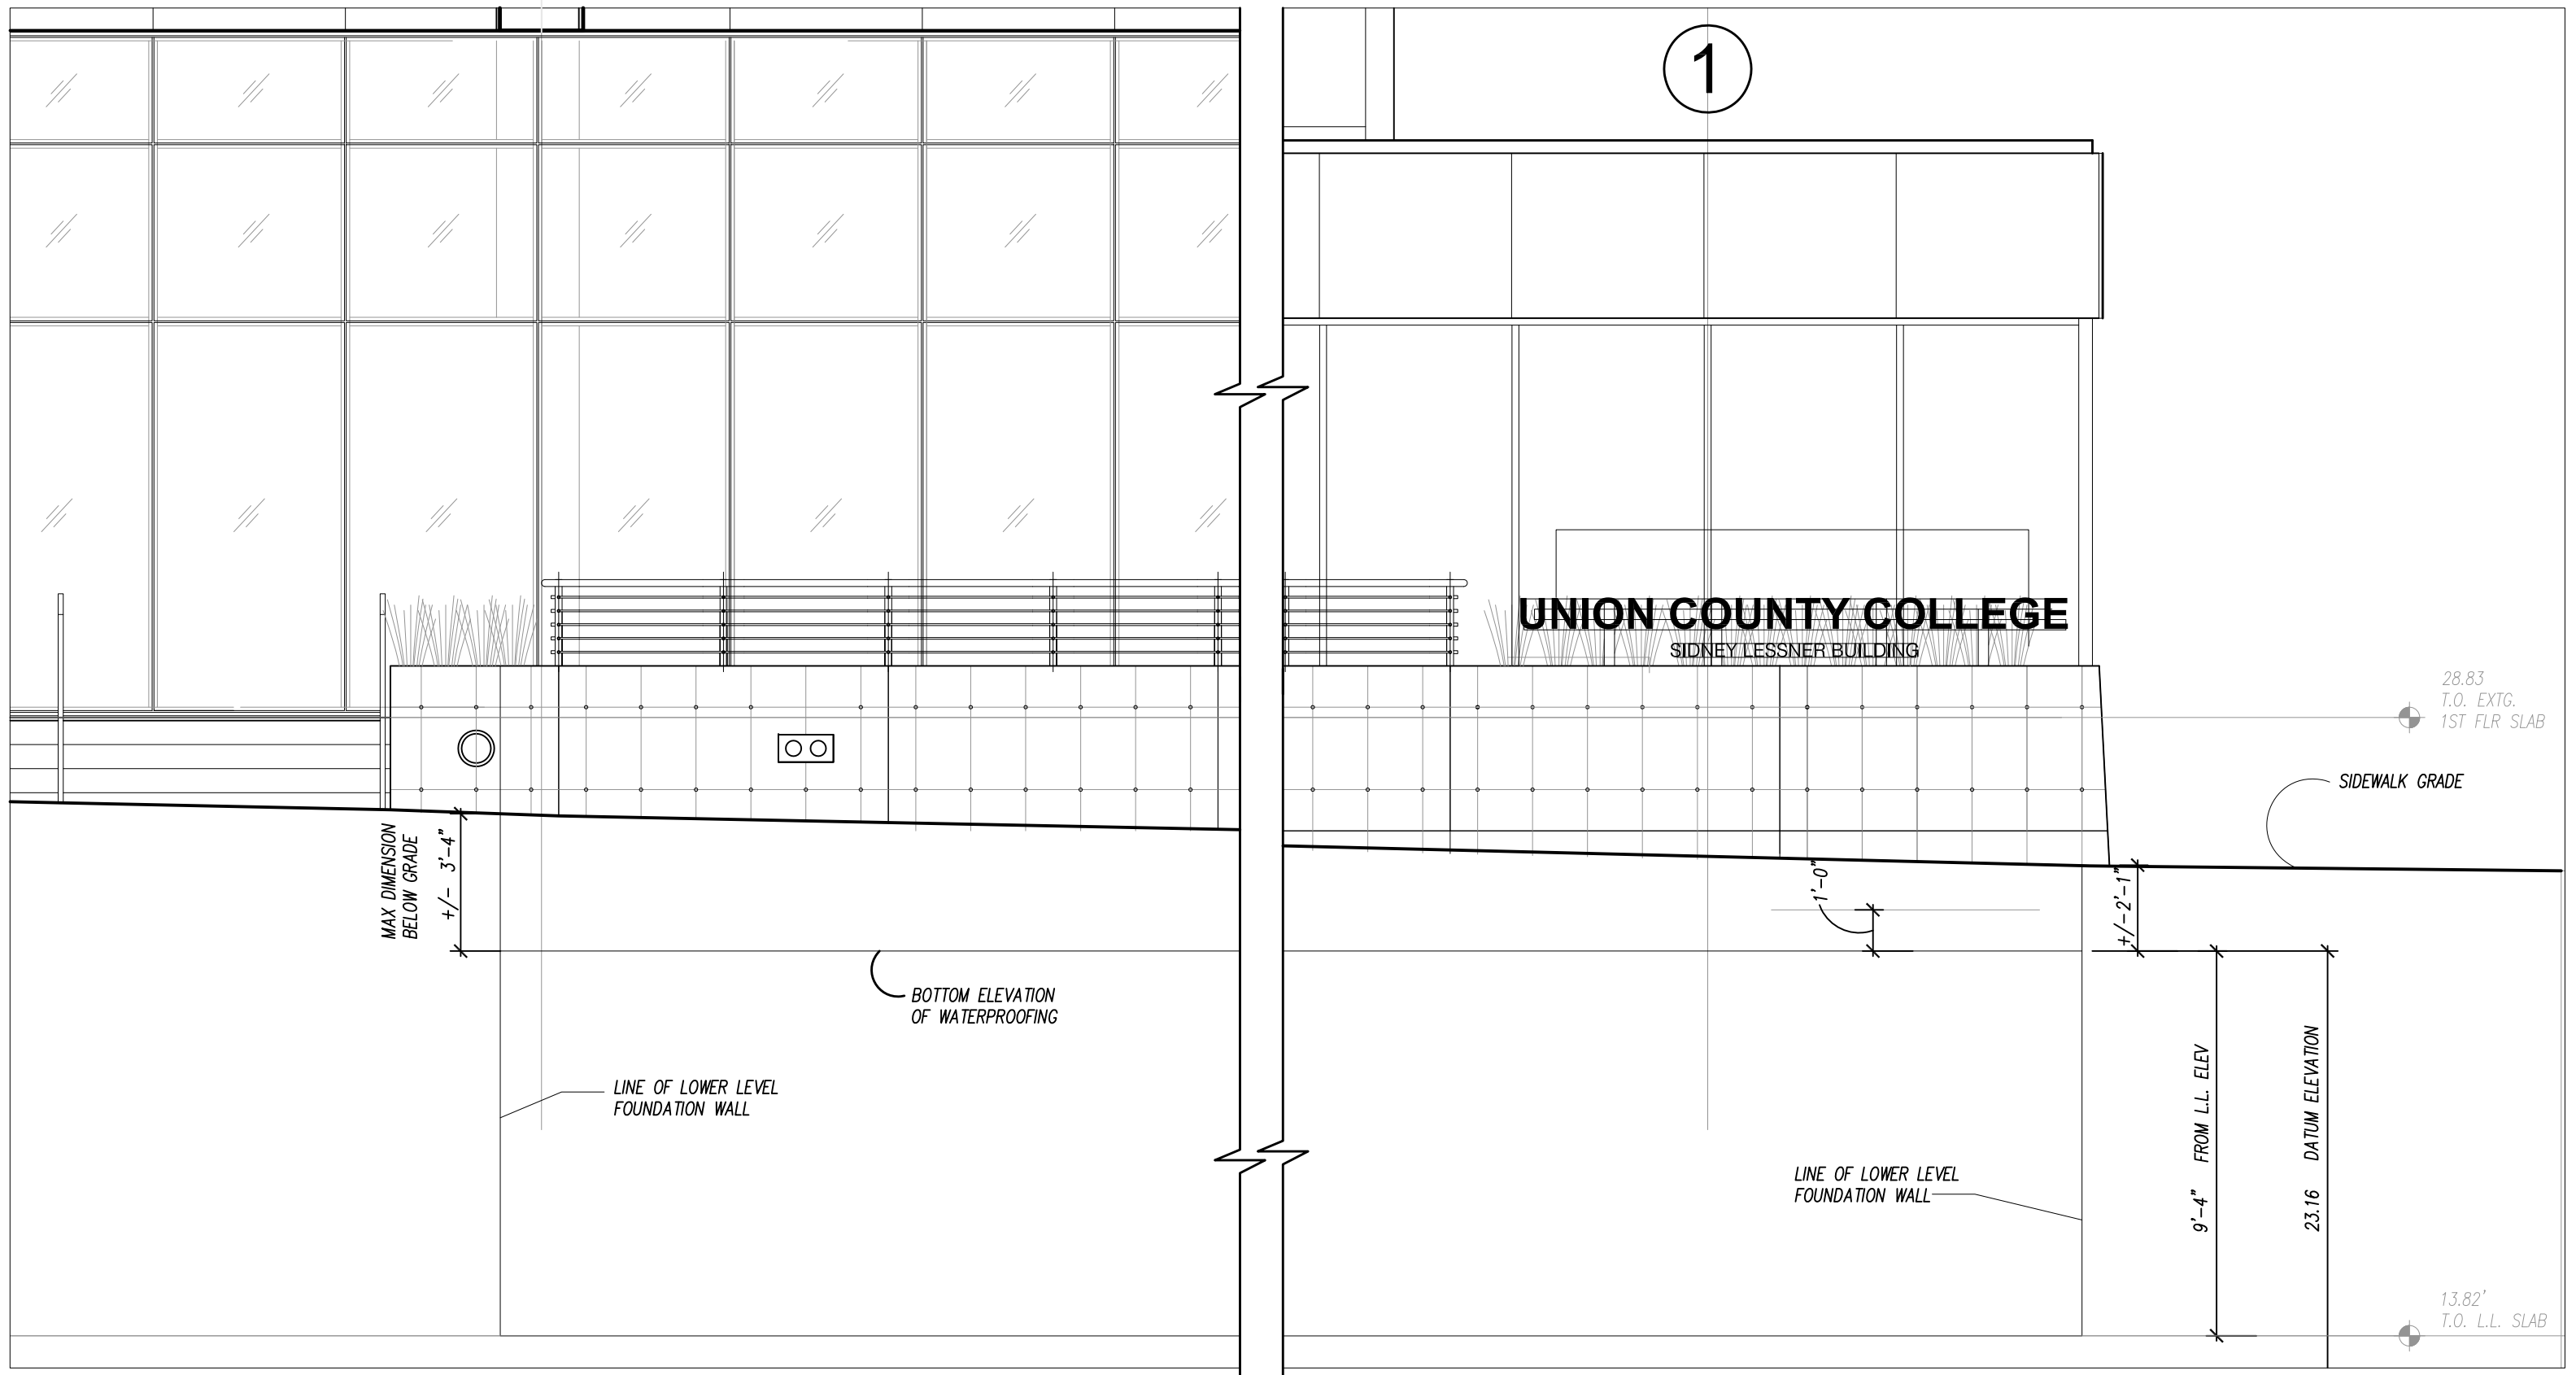

UNION COUNTY COLLEGE
SIDNEY LESSNER BUILDING

MAX DIMENSION
BELOW GRADE
+/- 3'-4"

BOTTOM ELEVATION
OF WATERPROOFING

LINE OF LOWER LEVEL
FOUNDATION WALL

LINE OF LOWER LEVEL
FOUNDATION WALL

9'-4"
FROM L.L. ELEV

23.16
DATUM ELEVATION

28.83
T.O. EXTG.
1ST FLR SLAB


SIDEWALK GRADE

13.82'
T.O. L.L. SLAB

WATERPROOFING DEPTH

TMG REF DWG: 108813_elevBase.dwg
UNION COUNTY COLLEGE
LESSNER FIRST FLOOR ADDITION &
FIRST FLOOR & LOWER LEVEL
REHABILITATION
12 WEST JERSEY STREET
ELIZABETH, NJ 07202

2-28-2017
Project # 108813
SCALE: 1/8" = 1'-0"
SK-74A
THE MUSIAL GROUP ARCHITECTURE
191 Mill Lane Mountainside, NJ 07092 p. 908.232.2860 f. 908.232.2845

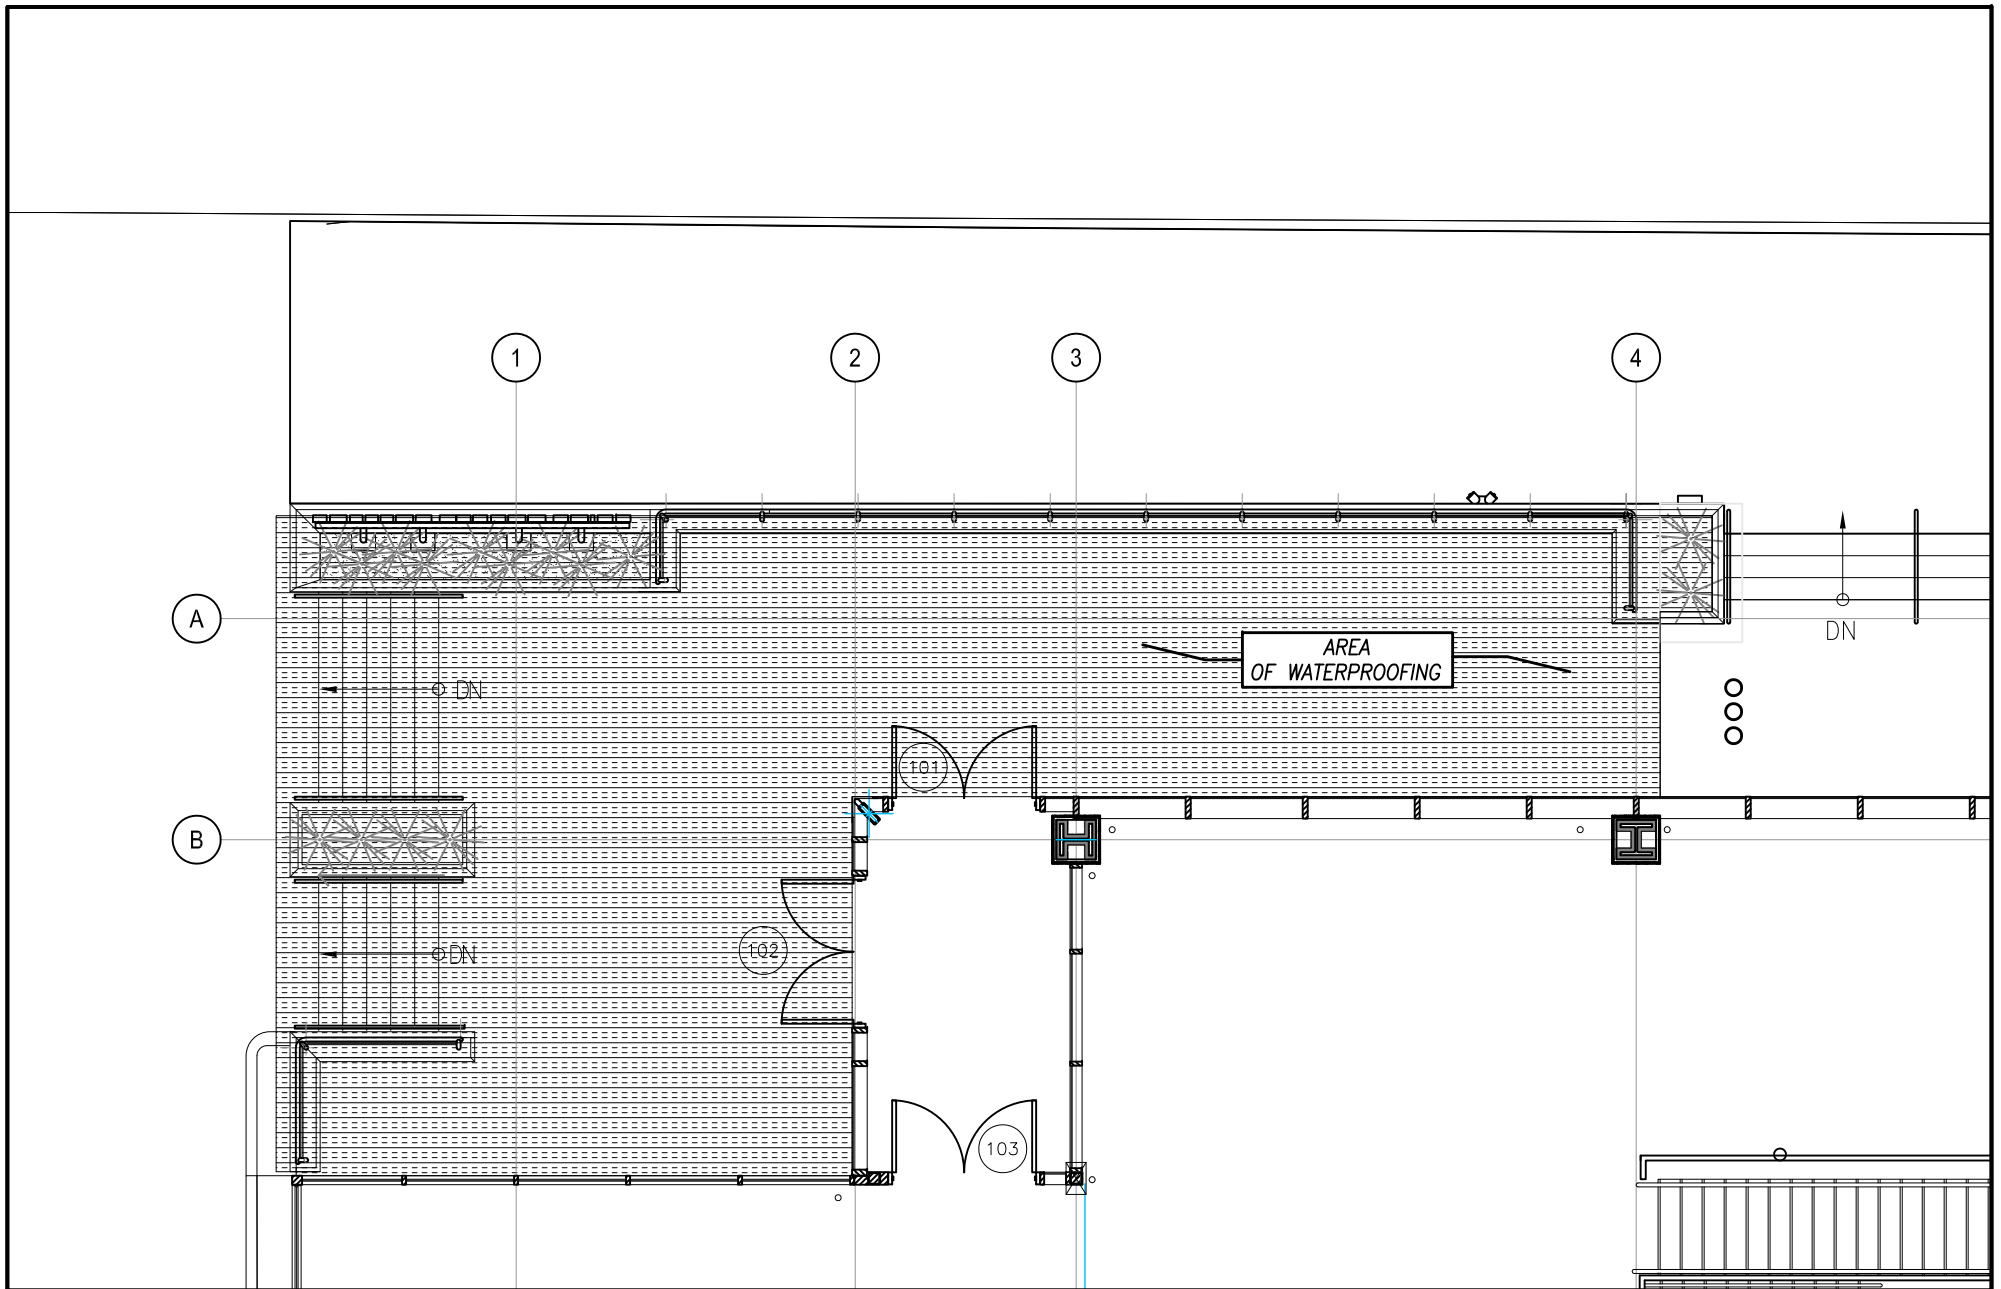

PLAZA SLAB WATERPROOFING

TMG REF DWG : 108813_1-1stFlr.dwg

UNION COUNTY COLLEGE
 LESSNER FIRST FLOOR ADDITION &
 FIRST FLOOR & LOWER LEVEL
 REHABILITATION

12 WEST JERSEY STREET
 ELIZABETH, NJ 07202

2/28/17

Project # 108813

SCALE: 1/8"=1'-0"

SK-74B

191 Mill Lane Mountainside, NJ 07092 p. 908.232.2860 f. 908.232.2845