


DATA ROOM WALL HEAD ENCLOSURE KEY PLAN

TWG REF DWG : 108813_0-LL Base.dwg
 UNION COUNTY COLLEGE
 LESSNER FIRST FLOOR ADDITION &
 FIRST FLOOR & LOWER LEVEL
 REHABILITATION
 12 WEST JERSEY STREET
 ELIZABETH, NJ 07202

7-2-2017

Project # 108813
 SCALE: 1/2"=1'-0"
SK-106A_R1
 191 Mill Lane Mountainside, NJ 07092 p. 908.232.2880 f. 908.232.2845

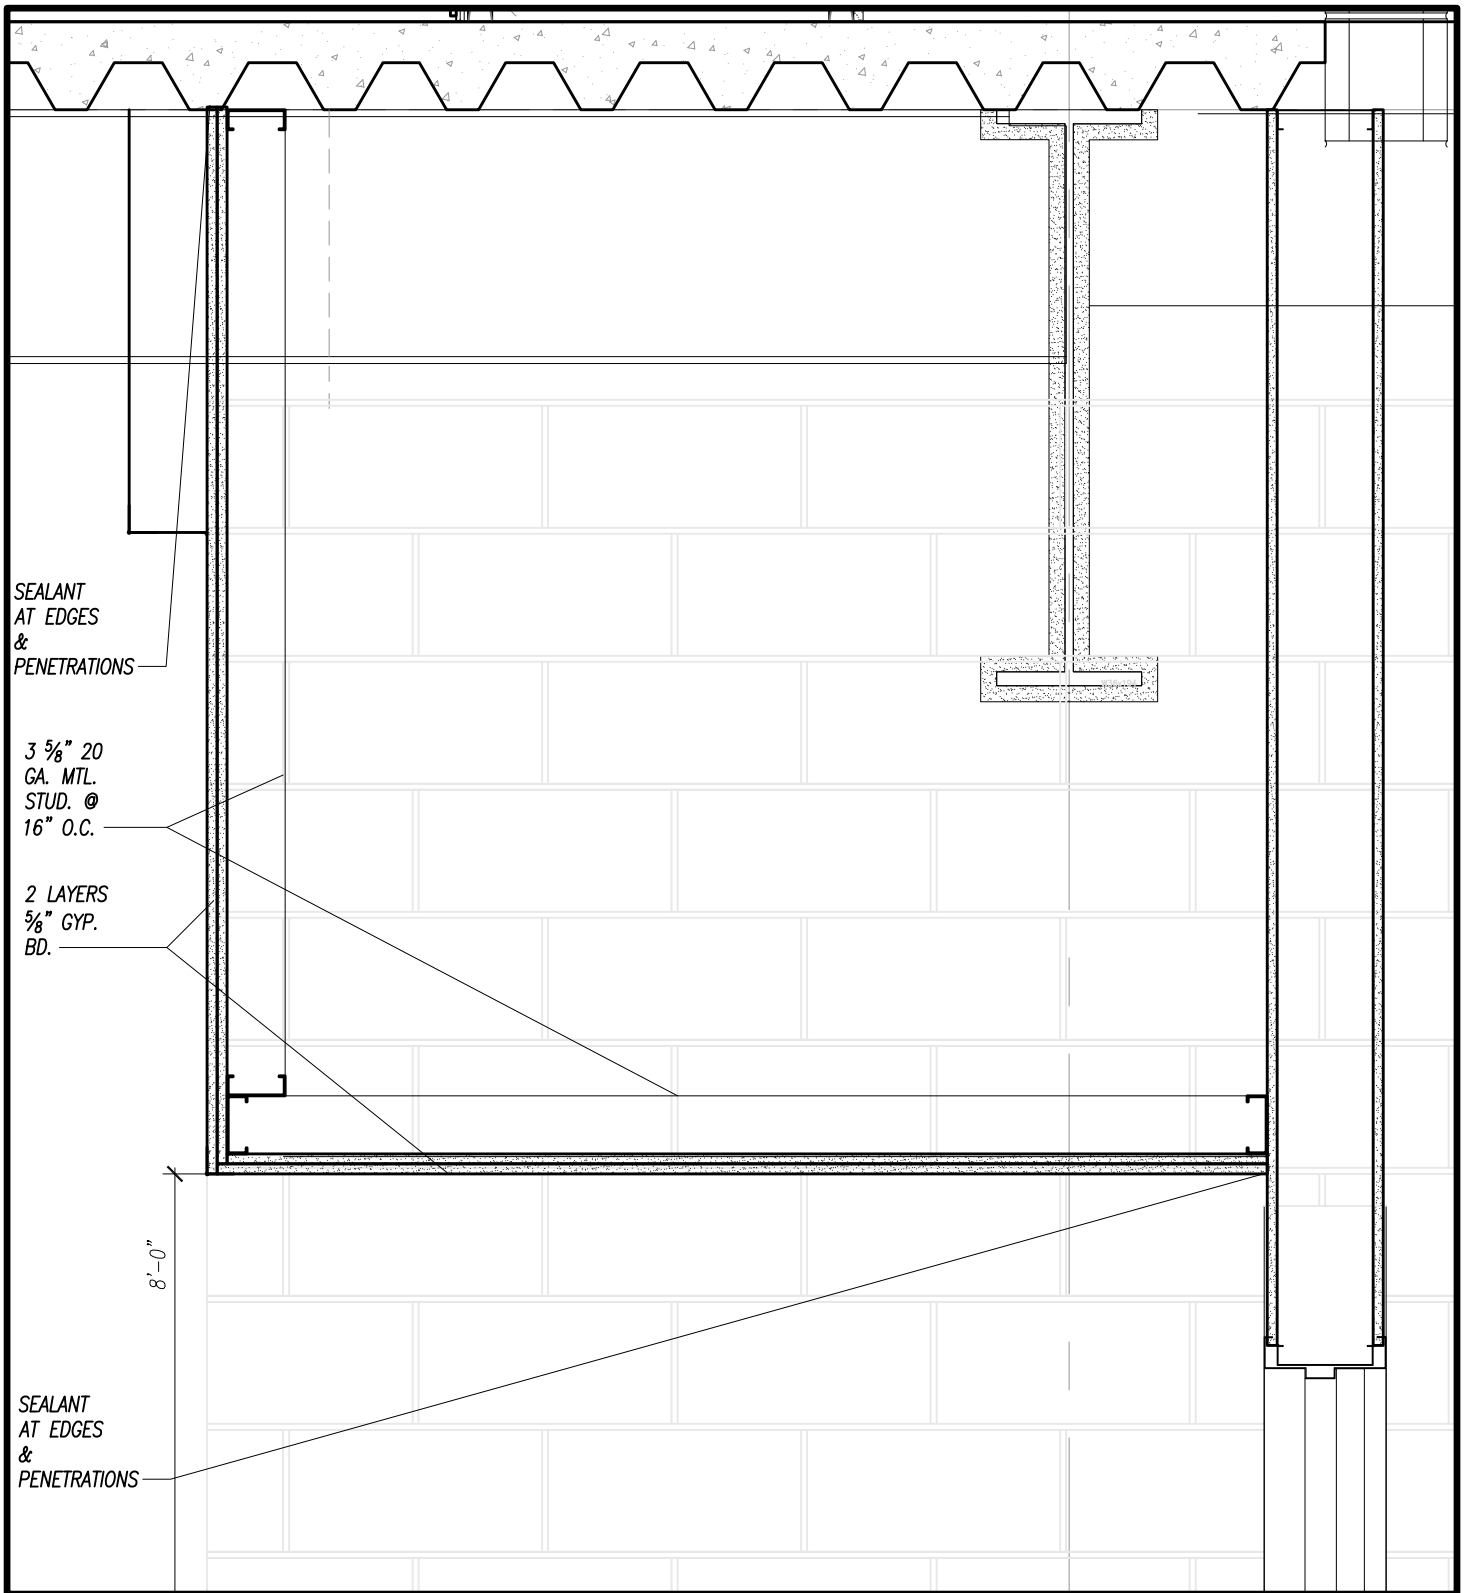

**DATA ROOM ENTRANCE
ENCLOSURE DETAIL**

TMG REF DWG : 108813_Sectionbase01.dwg

**UNION COUNTY COLLEGE
LESSNER FIRST FLOOR ADDITION &
FIRST FLOOR & LOWER LEVEL
REHABILITATION**

12 WEST JERSEY STREET
ELIZABETH, NJ 07202

7-2-2017

Project # 108813

SCALE: 1" = 1'-0"

SK-106D

191 Mill Lane Mountainside, NJ 07092 p. 908.232.2860 f. 908.232.2845