


1 DETAIL @ PLANTER  
SCALE: 1 1/2" = 1'-0"

2 DETAIL @ SKYLIGHT  
SCALE: 1 1/2" = 1'-0"

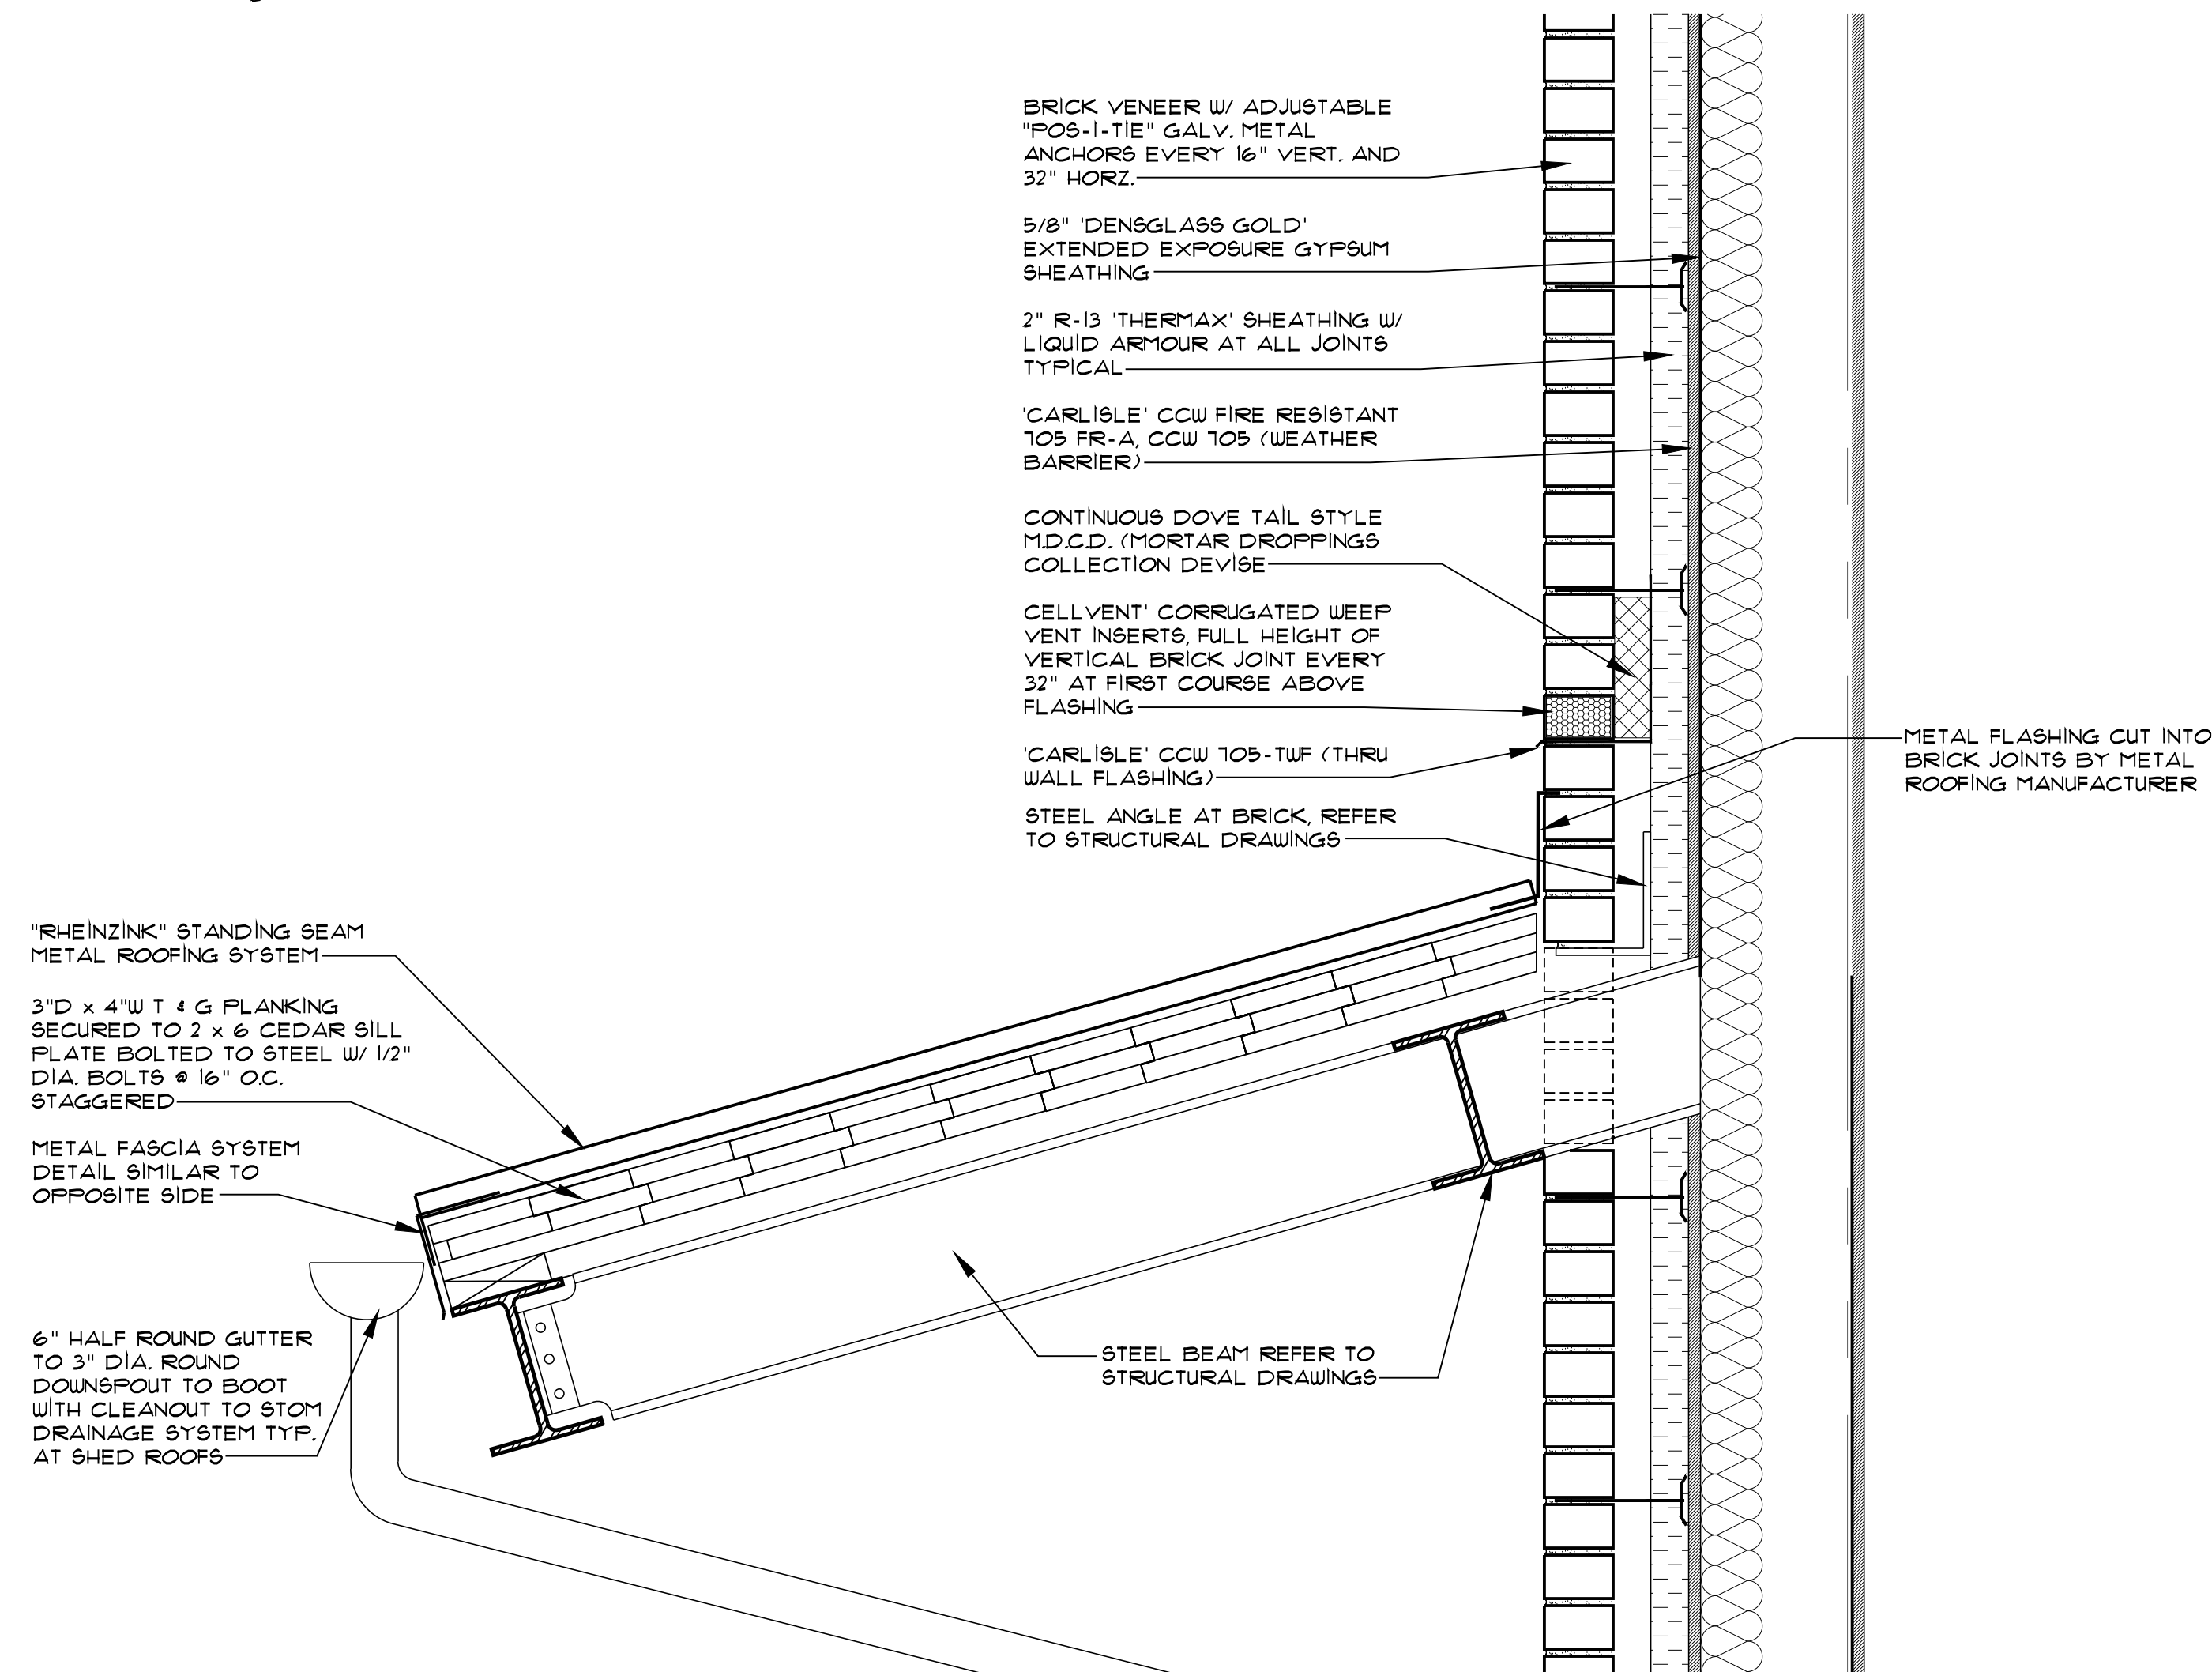

3 DETAIL @ SHED ROOFS  
SCALE: 1 1/2" = 1'-0"

4 DETAIL @ GLASS FLOOR  
SCALE: 1 1/2" = 1'-0"

DETAILS	scale: as noted	drawn by	checked by
	do not scale drawings	eb / lat / rcg	rfd / ehg

date	revision
7.23.18	conformed set