

FRONT PLAZA PLANTER LOCATIONS

TMG REF DWG: 108813\_Sitebase.dwg

UNION COUNTY COLLEGE  
 LESSNER FIRST FLOOR ADDITION &  
 FIRST FLOOR & LOWER LEVEL  
 REHABILITATION

12 WEST JERSEY STREET  
 ELIZABETH, NJ 07202


12-2-2016

Project # 108813

SCALE: 1/4" = 1'-0"

SK-48A

191 Mill Lane Mountainside, NJ 07092 p. 908.232.2860 f. 908.232.2845

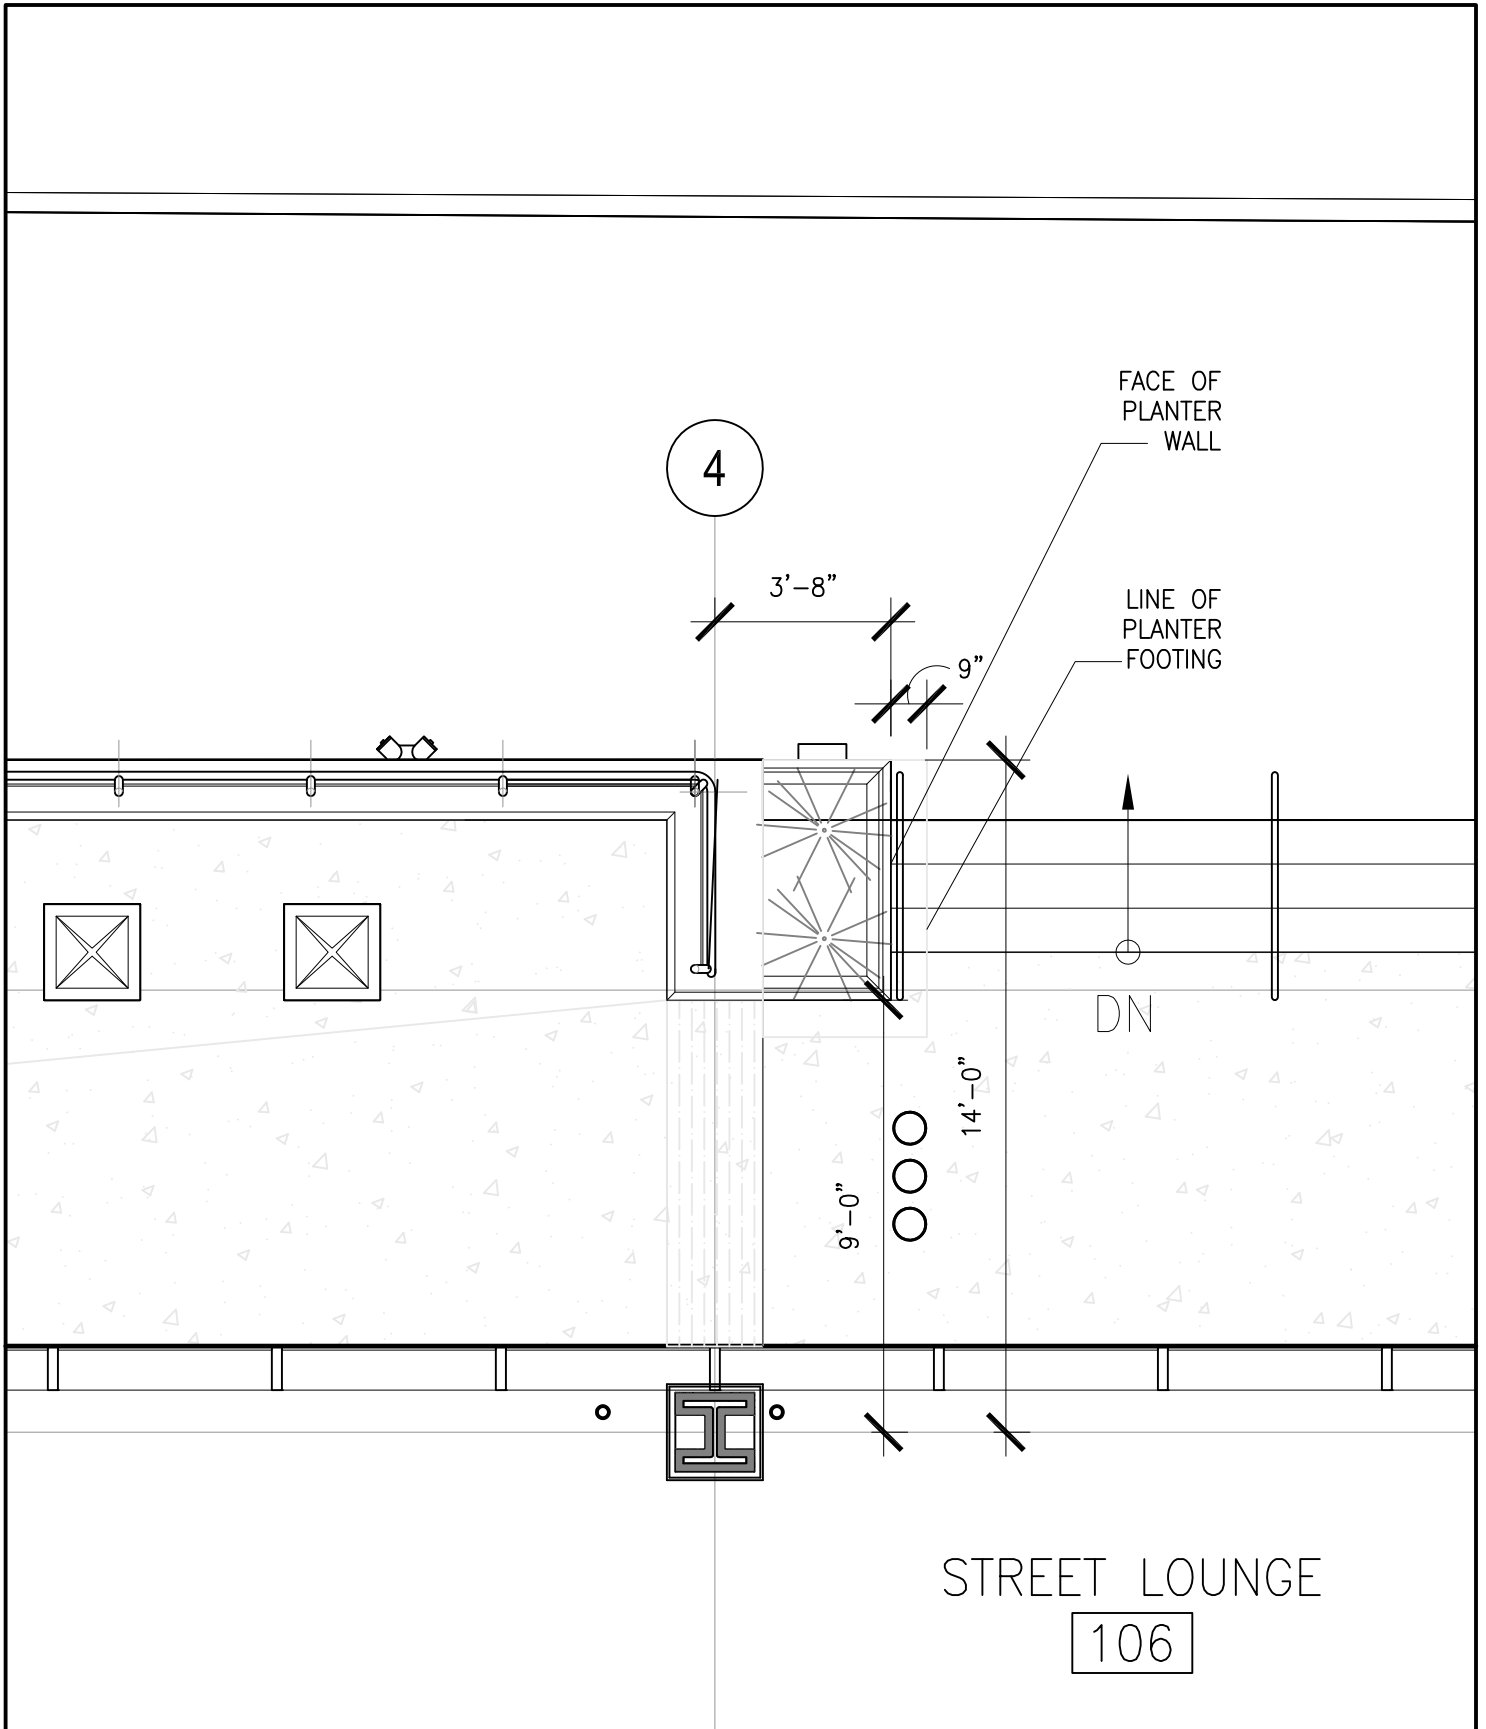

FRONT PLAZA PLANTER LOCATIONS

TMG REF DWG : 108813\_Sitebase.dwg

UNION COUNTY COLLEGE  
LESSNER FIRST FLOOR ADDITION &  
FIRST FLOOR & LOWER LEVEL  
REHABILITATION

12 WEST JERSEY STREET  
ELIZABETH, NJ 07202


12-2-2016

Project # 108813

SCALE: 1/4" = 1'-0"

SK-48B

191 Mill Lane Mountainside, NJ 07092 p. 908.232.2860 f. 908.232.2845

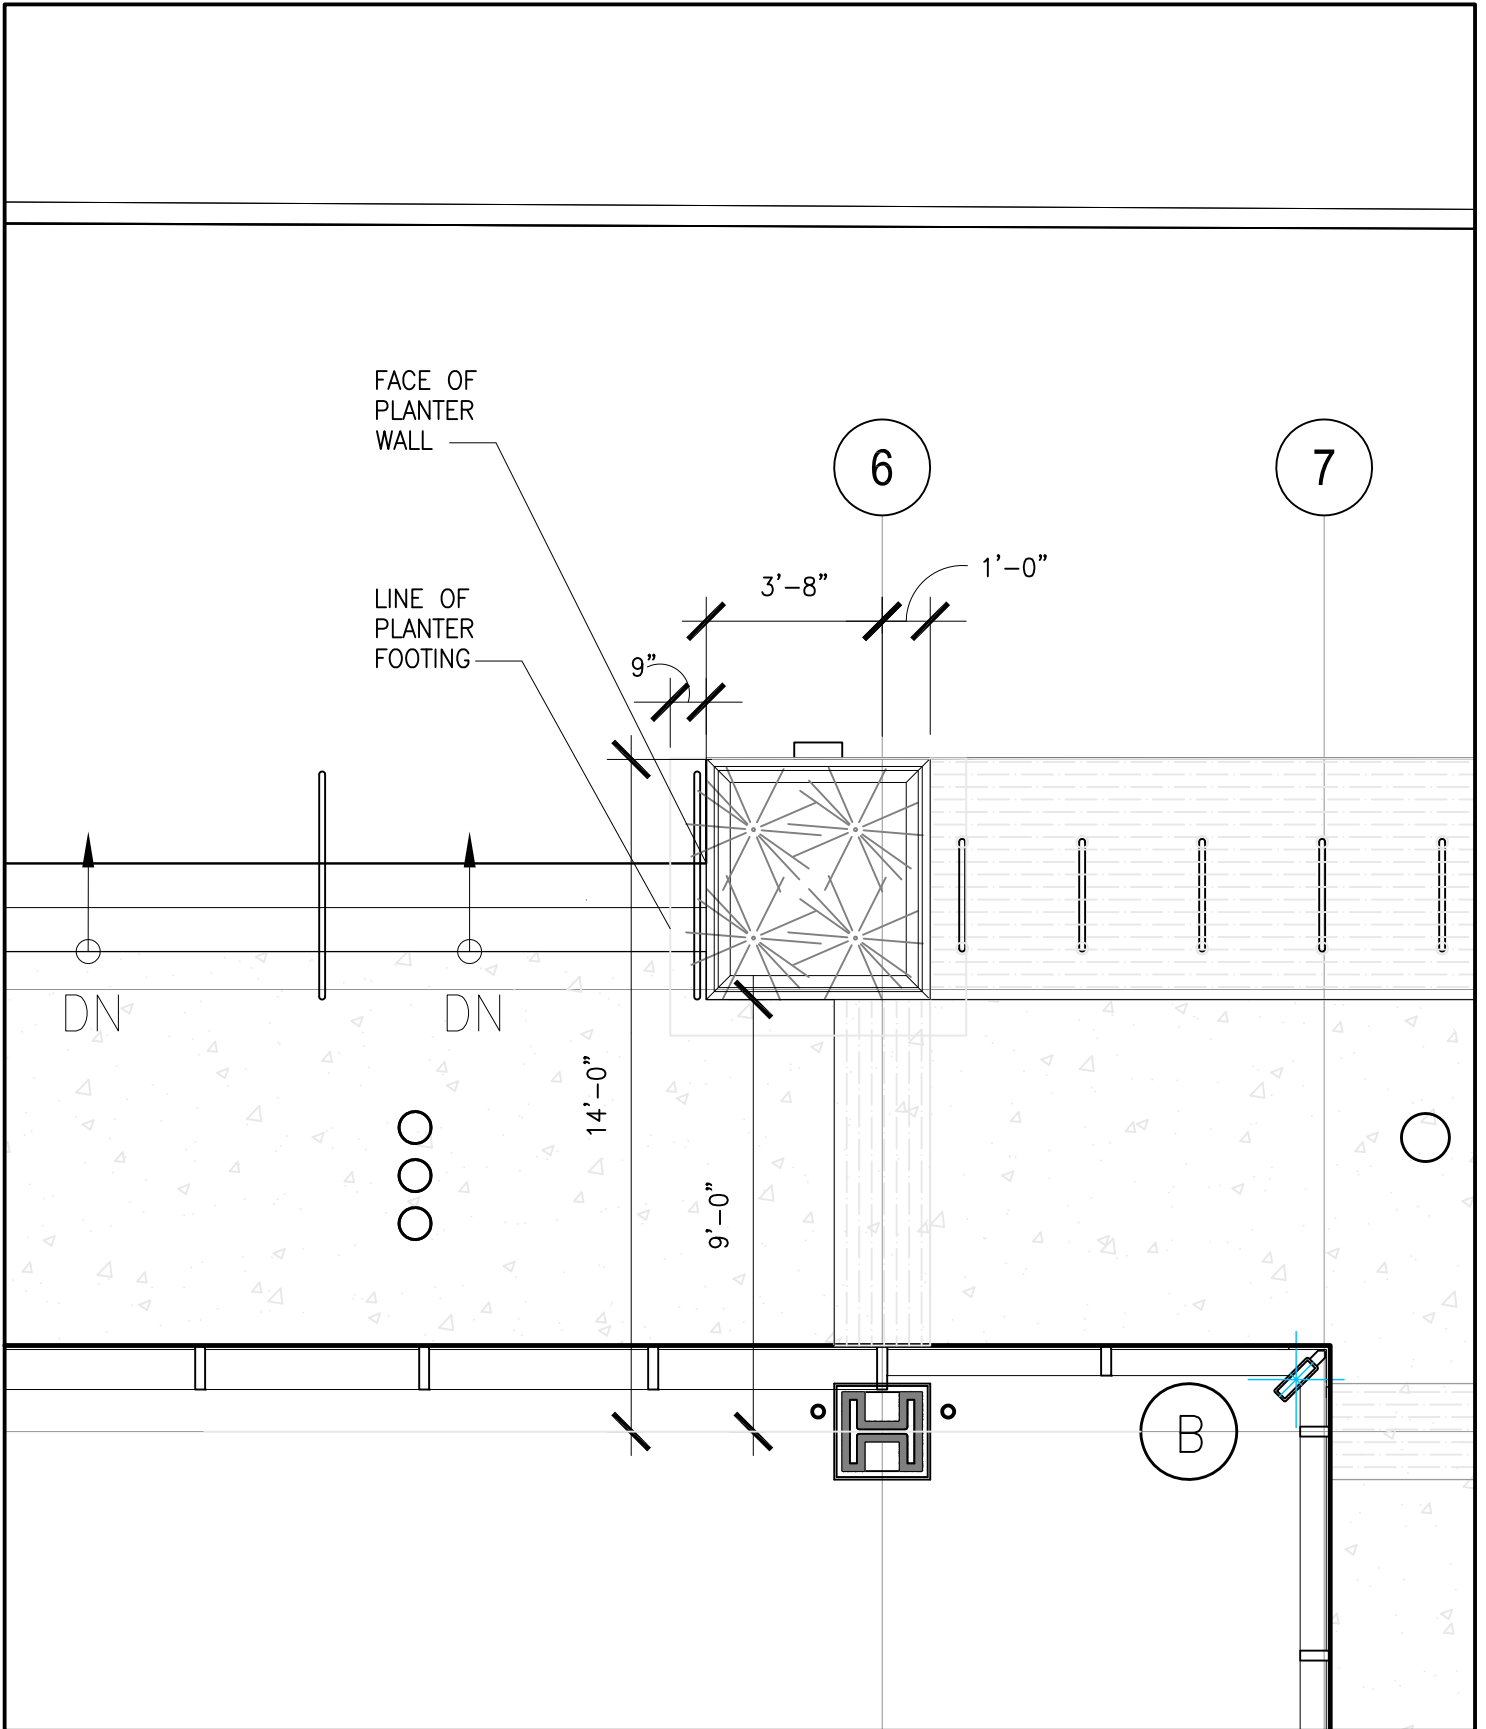

FRONT PLAZA PLANTER LOCATIONS

TMG REF DWG : 108813\_Sitebase.dwg

**UNION COUNTY COLLEGE  
LESSNER FIRST FLOOR ADDITION &  
FIRST FLOOR & LOWER LEVEL  
REHABILITATION**

12 WEST JERSEY STREET  
ELIZABETH, NJ 07202


12-2-2016

Project # 108813

SCALE: 1/4" = 1'-0"

**SK-48C**

191 Mill Lane Mountainside, NJ 07092 p. 908.232.2860 f. 908.232.2845

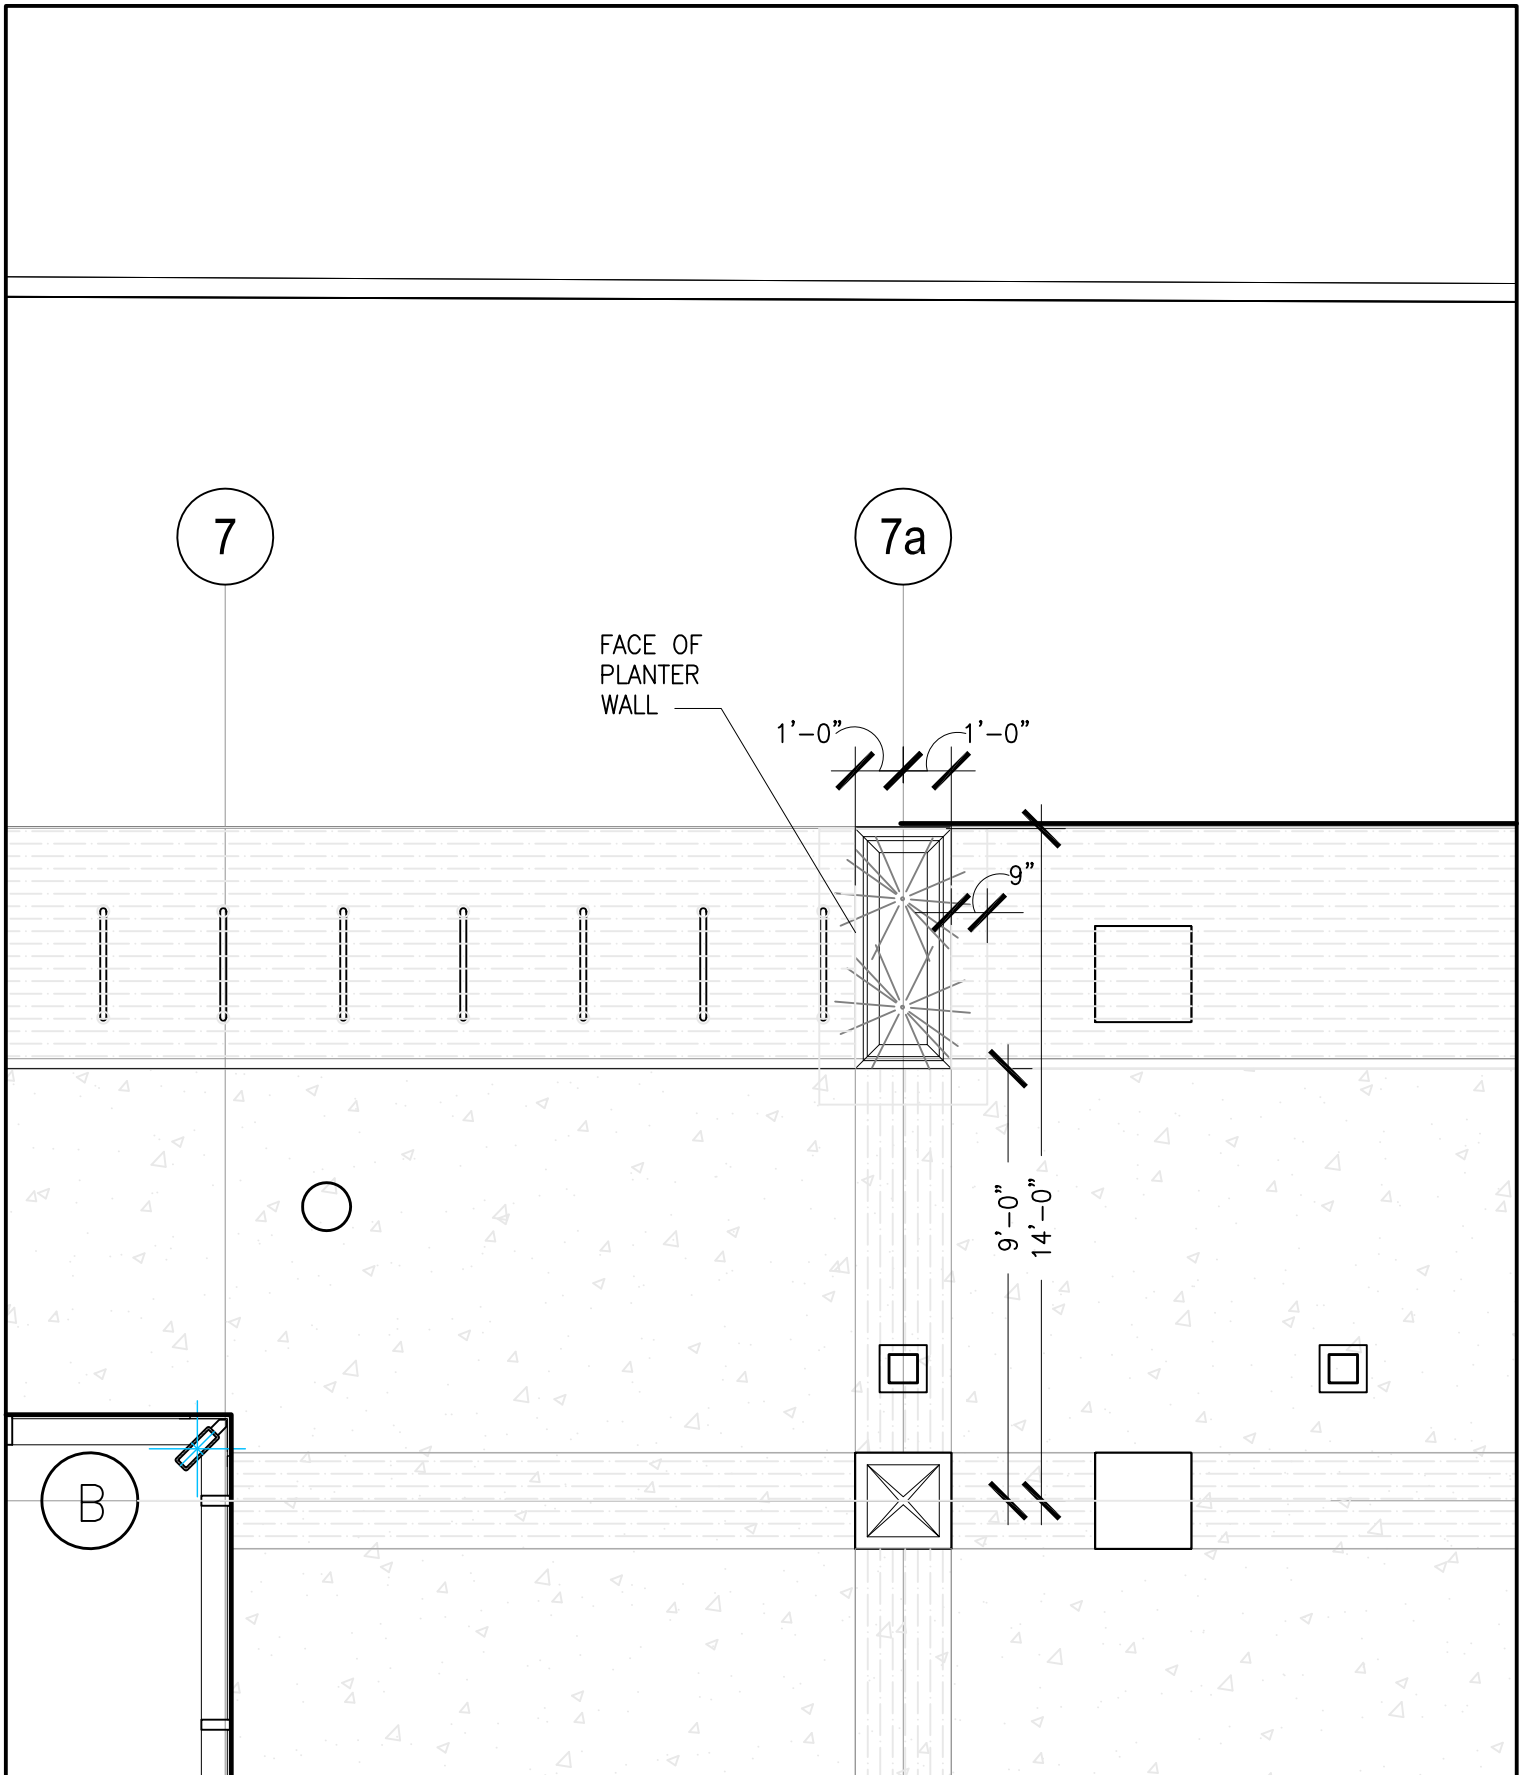

FRONT PLAZA PLANTER LOCATIONS

TMG REF DWG : 108813\_Sitebase.dwg

**UNION COUNTY COLLEGE  
LESSNER FIRST FLOOR ADDITION &  
FIRST FLOOR & LOWER LEVEL  
REHABILITATION**

12 WEST JERSEY STREET  
ELIZABETH, NJ 07202

12-2-2016

Project # 108813

SCALE: 1/4" = 1'-0"

**SK-48D**

191 Mill Lane Mountainside, NJ 07092 p. 908.232.2860 f. 908.232.2845