

REFERENCE DRAWING A101

UCC LESSNER BUILDING - ELIZABETH CAMPUS

FIRST FLOOR & LOWER LEVEL RENOVATION

12 West Jersey Street
Elizabeth, NJ 07202

A101 DOORS 008, 009 & 018

SCALE: NTS

21 October 2016

Project # 108813.00

THE MUSIAL GROUP ARCHITECTURE

191 Mill Lane Mountainside, NJ 07092 p. 908.232.2860 f. 908.232.2845

SK-016 R

DOOR AND FRAME SCHEDULE

MARK	SIZE			MAT'L	GLAZING	TYPE	FRAME			FIRE RATING LABEL	REMARKS	
	WD	HT	THK				MAT'L	DETAIL				
								HEAD	JAMB			SILL
001	6'-0"	7'-0"	1 3/4"	WD/GLASS	TEMP.	C	HM	2	2	2	---	DOOR 001 EXISTING DOOR TO REMAIN
002	3'-0"	7'-0"	1 3/4"	WD/GLASS	TEMP.	C	HM	2	2	2	---	
003	3'-0"	7'-0"	1 3/4"	WD/GLASS	TEMP.	C	HM	2	2	2	---	
004	3'-0"	7'-0"	1 3/4"	WD	---	A	HM	2	2	2	---	
005	3'-0"	7'-0"	1 3/4"	WD/GLASS	TEMP.	C	HM	2	2	2	---	
006	3'-0"	7'-0"	1 3/4"	WD/GLASS	TEMP.	C	HM	2	2	2	---	
007	3'-0"	7'-0"	5/8"	GLASS	TEMP.	H	FRAMELESS	6	6	5	---	SEE GLASS PART. SPEC.
008	PR 2'-6" 3'-0" 5'-6" WD	7'-0"	1 3/8"	HM	---	B	HM	2	2	2	---	DOORS 008 AND 009 TO BE PAIR OF DOORS WITH ONE 2'-6" WIDE ONE 3'-0" WIDE SEE SK-016
009	PR 2'-6" 3'-0" 5'-6" WD	7'-0"	1 3/8"	HM	---	B	HM	2	2	2	---	
010	6'-0"	7'-0"	1 3/4"	HM	---	B	HM	2	2	2	---	
011	3'-0"	7'-0"	1 3/4"	WD	---	A	HM	2	2	2	---	
017	3'-0"	3'-6"	1"		PART OF CABINERY SUBMITTAL	K	---	---	---	---	---	GATE W/ HINGE & LATCH, SELF-CLOSING SEE INT. ELEV. DWG
018	PR 2'-6" 3'-0" 5'-6" WD	7'-0"	1 3/8"	HM	---	B	HM	2	2	2	---	DOOR 018 TO BE PAIR OF DOORS WITH ONE 2'-6" WIDE ONE 3'-0" WIDE SEE SK-016R FOR PLAN.
101	6'-0"	7'-0"	2"	AL/GL	TEMP. INSUL.	G	AL	*	*	8	---	*SEE A511, CLOSER
102	6'-0"	7'-0"	2"	AL/GL	TEMP. INSUL.	G	AL	*	*	8	---	*SEE A511, CLOSER
126	3'-0"	3'-6"	1"	LINO ON PLYWOOD	PART OF CABINERY SUBMITTAL	K						GATE W/HINGES & LATCH, SELF-CLOSING, DOOR STOP SEE INT. ELEV. DWGS

DRAWING REFERENCE A601

UCC LESSNER BUILDING - ELIZABETH CAMPUS

FIRST FLOOR & LOWER LEVEL RENOVATION

12 West Jersey Street
Elizabeth, NJ 07202

A601 DOORS 001, 008, 009, 017, 018, 126


SCALE: NTS

SK-016A R

THE MUSIAL GROUP ARCHITECTURE

Project # 108813.00
21 October 2016

191 Mill Lane Mountainside, NJ 07092 p. 908.232.2860 f. 908.232.2845

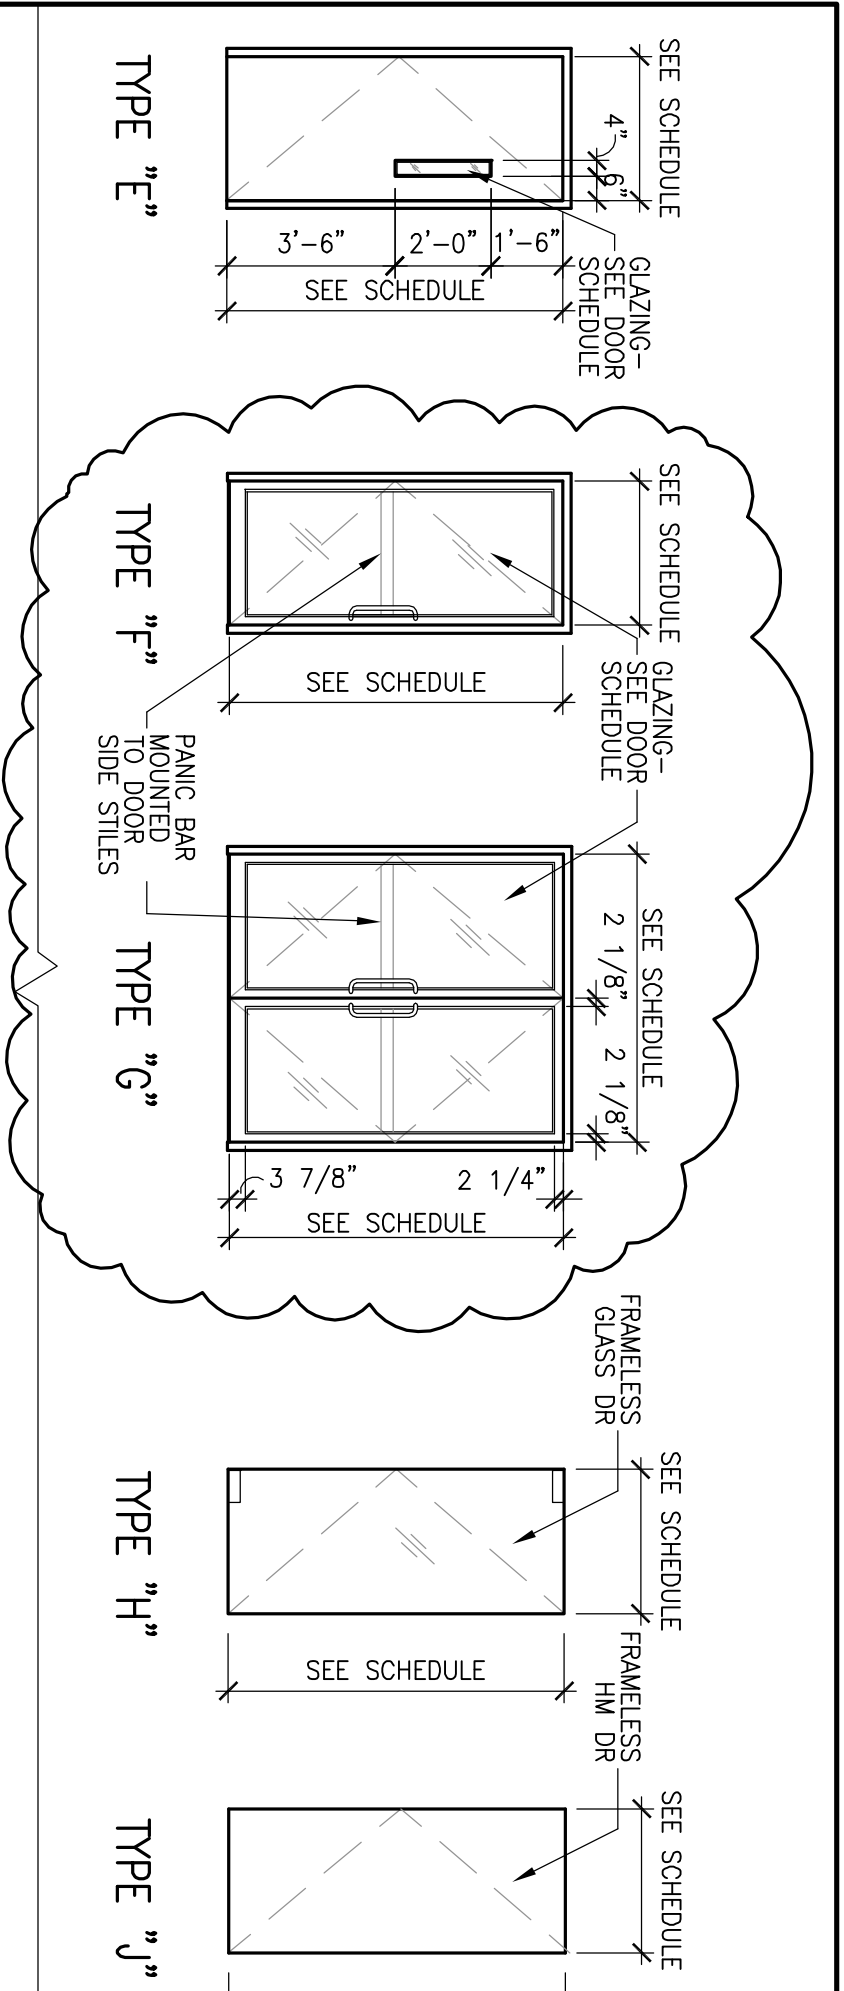

A601 DOOR TYPE F & G
SCALE: NTS

DRAWING REFERENCE A601
UCC LESSNER BUILDING - ELIZABETH CAMPUS
FIRST FLOOR & LOWER LEVEL RENOVATION
 12 West Jersey Street
 Elizabeth, NJ 07202

THE MUSIAL GROUP ARCHITECTURE
 191 Mill Lane Mountainside, NJ 07092 p. 908.232.2860 f. 908.232.2845
SK-016B

Project # 108813.00
 20 October 2016