


SITE INFORMATION  
PER LANGAN SURVEY  
VT-101 DATED  
7/30/14

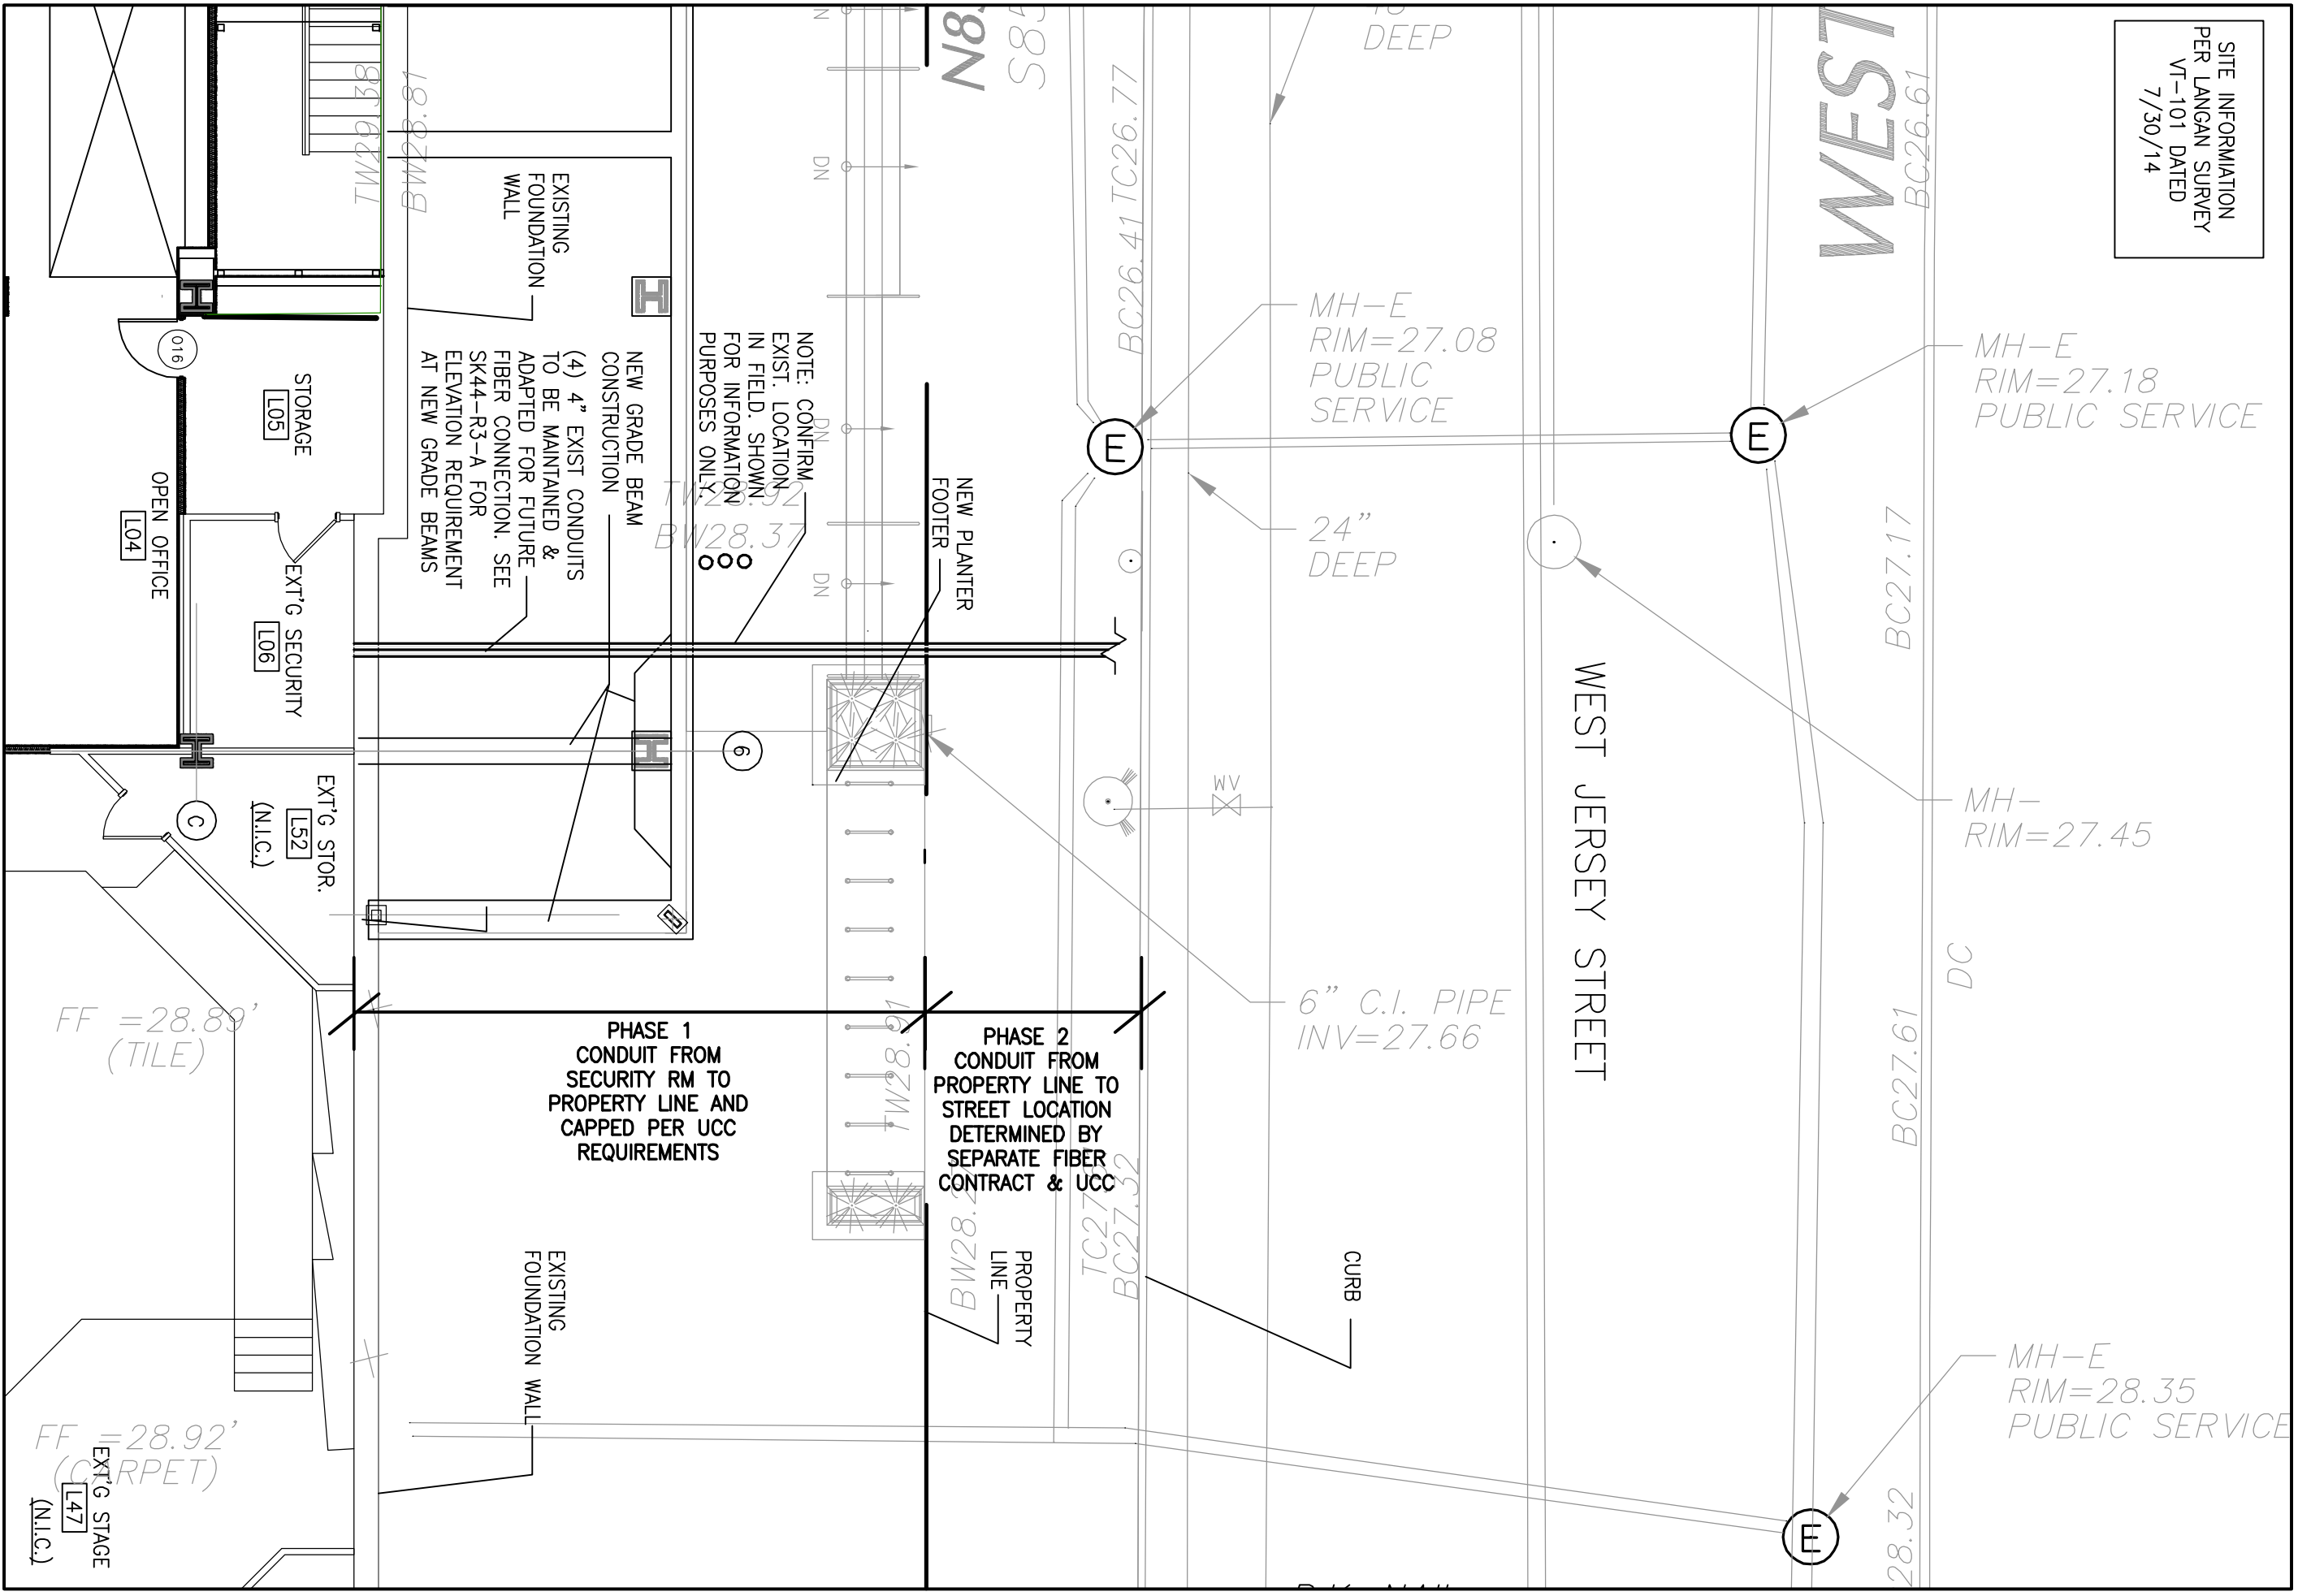

INCOMING DATA SERVICE ROUTING OPTIONS  
LOWER LEVEL PLAN

TMG REF DWG : 108813\_LLBase.dwg  
UNION COUNTY COLLEGE  
LESSNER FIRST FLOOR ADDITION &  
FIRST FLOOR & LOWER LEVEL  
REHABILITATION  
12 WEST JERSEY STREET  
ELIZABETH, NJ 07202

12-08-2016  
Project # 108813  
SCALE: 1/8"=1'-0"  
SK-44\_R3  
191 Mill Lane Mountaintop, NJ 07092 p. 908.232.2860 f. 908.232.2845