

VESTIBULE 132 POST FRAMING LOCATIONS PER FIELD DIMENSIONS

TMG REF DWG : 108813_1-1stFlr.dwg

UNION COUNTY COLLEGE
 LESSNER FIRST FLOOR ADDITION &
 FIRST FLOOR & LOWER LEVEL
 REHABILITATION

12 WEST JERSEY STREET
 ELIZABETH, NJ 07202


5/3/17

Project # 108813

SCALE: 1/4"=1'-0"

SK-87

191 Mill Lane Mountainside, NJ 07092 p. 908.232.2860 f. 908.232.2845

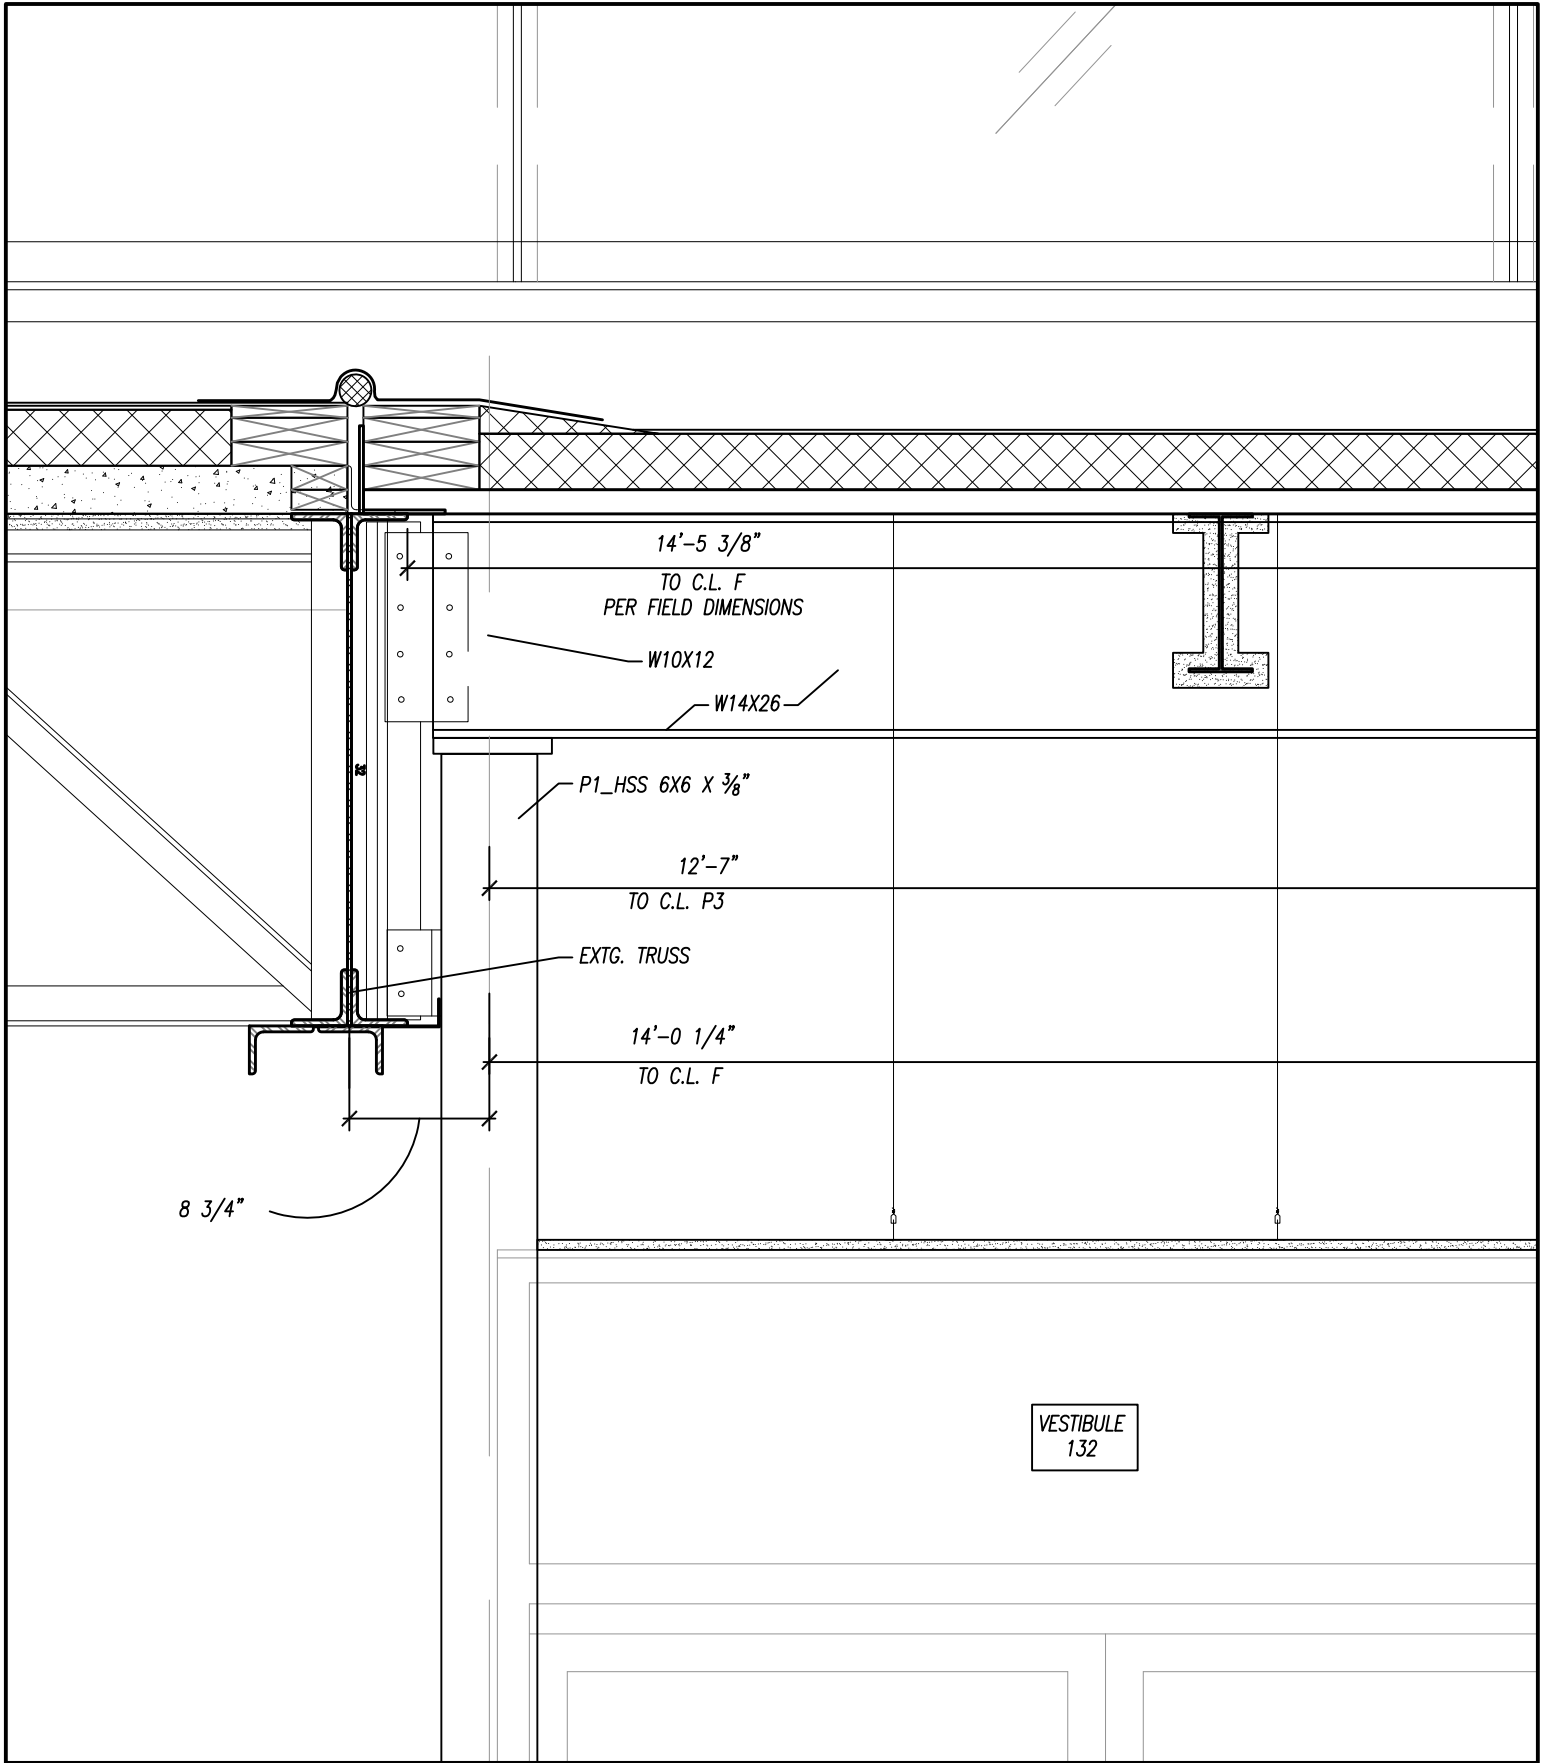

VESTIBULE 132 ROOF FRAMING.
 REF DETAL 4/ S103

TMG REF DWG : 108813_Sectionbase02.dwg

**UNION COUNTY COLLEGE
 LESSNER FIRST FLOOR ADDITION &
 FIRST FLOOR & LOWER LEVEL
 REHABILITATION**

12 WEST JERSEY STREET
 ELIZABETH, NJ 07202

5-3-2017

Project # 108813

SCALE: 1" = 1'-0"

SK-87B

191 Mill Lane Mountainside, NJ 07092 p. 908.232.2860 f. 908.232.2845