

GANNETT FLEMING, P.C.  
ENGINEERS AND ARCHITECTS

*John D. Purdy*  
JOHN D. PURDY


N.J. Professional Engineer # 24GE03967100

**NOTES:**

- ① SUMP PUMP AND 2" DISCHARGE PIPE CONNECTION WITH CHECK VALVE AND SHUT OFF VALVE. CONNECT PUMP DISCHARGE TO EXISTING 1-1/2" EFFLUENT DISCHARGE PIPE WITHIN 10 FT.
- ② EXISTING 1-1/2" EFFLUENT DISCHARGE PIPE TO BE REUSED
- ③ PITCHED DRAIN TO NEW SUMP PIT. SEE STRUCTURAL DWG. S014


**GENERAL NOTES:**

1. REFER TO DWG. P001 FOR SYMBOLS, LEGENDS, ABBREVIATIONS AND GENERAL NOTES.
2. REFER TO DWG. P006 FOR DETAILS AND SCHEDULES.
3. SEE PLUMBING SPECIFICATION SECTION 15410 FOR ADDITIONAL INSTALLATION INFORMATION.

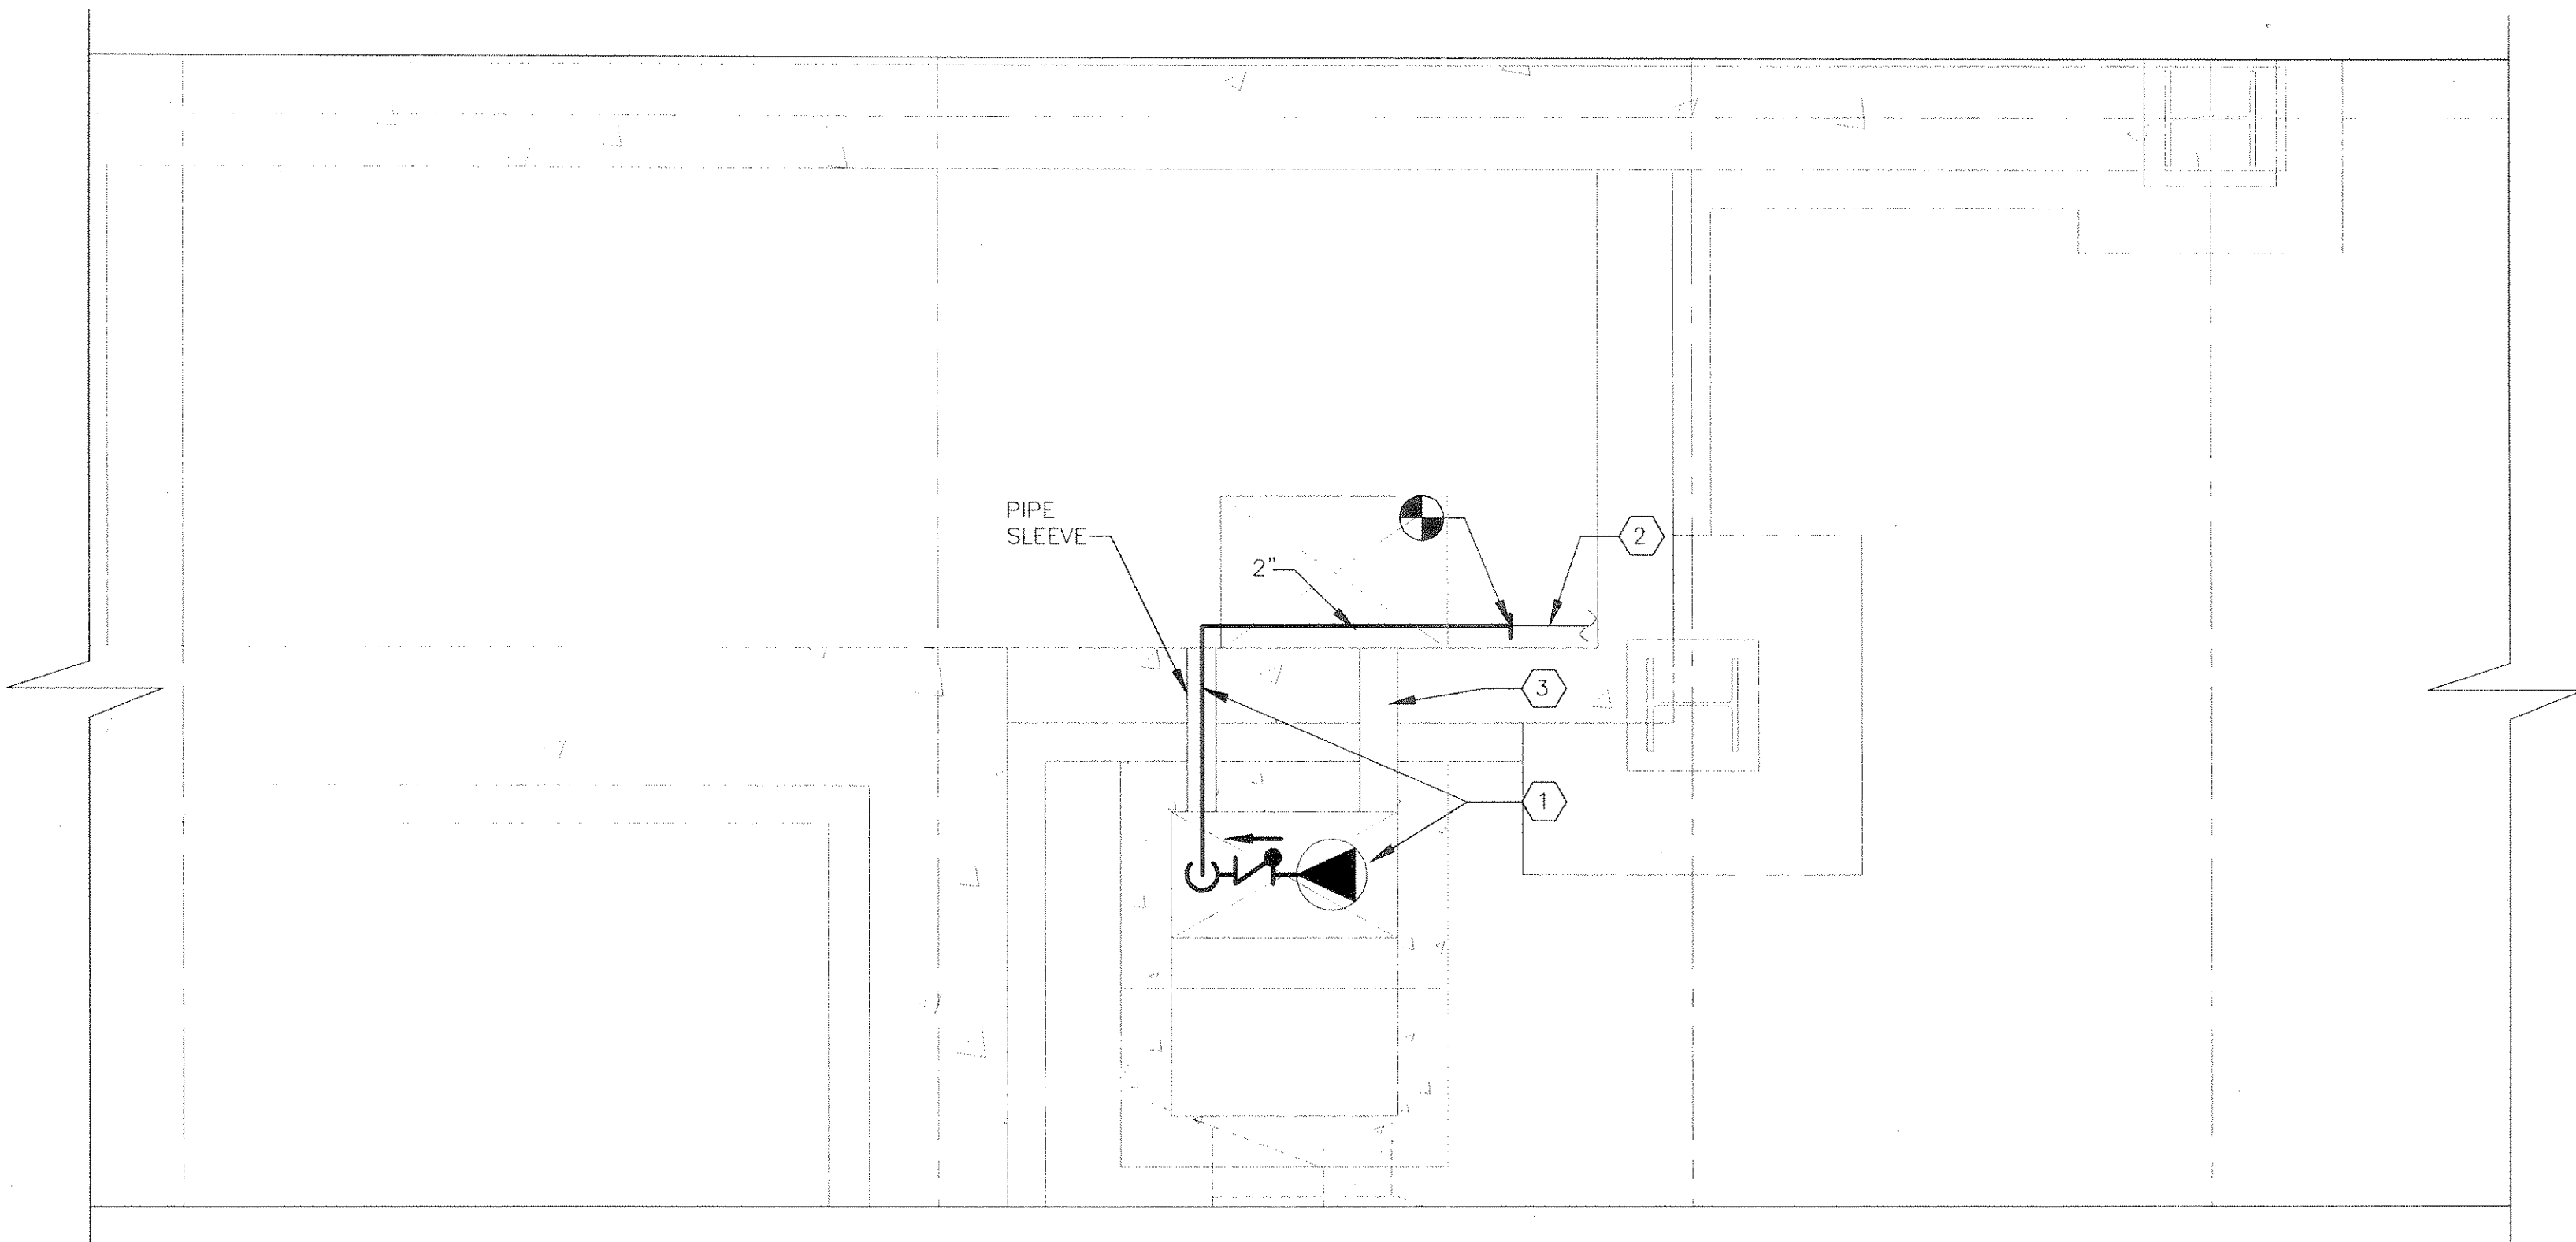

**P 1**  
P004 ESCALATOR SUMP PUMP - TYPICAL FOR ESCALATORS 5, 7 & 10

SCALE IN FEET

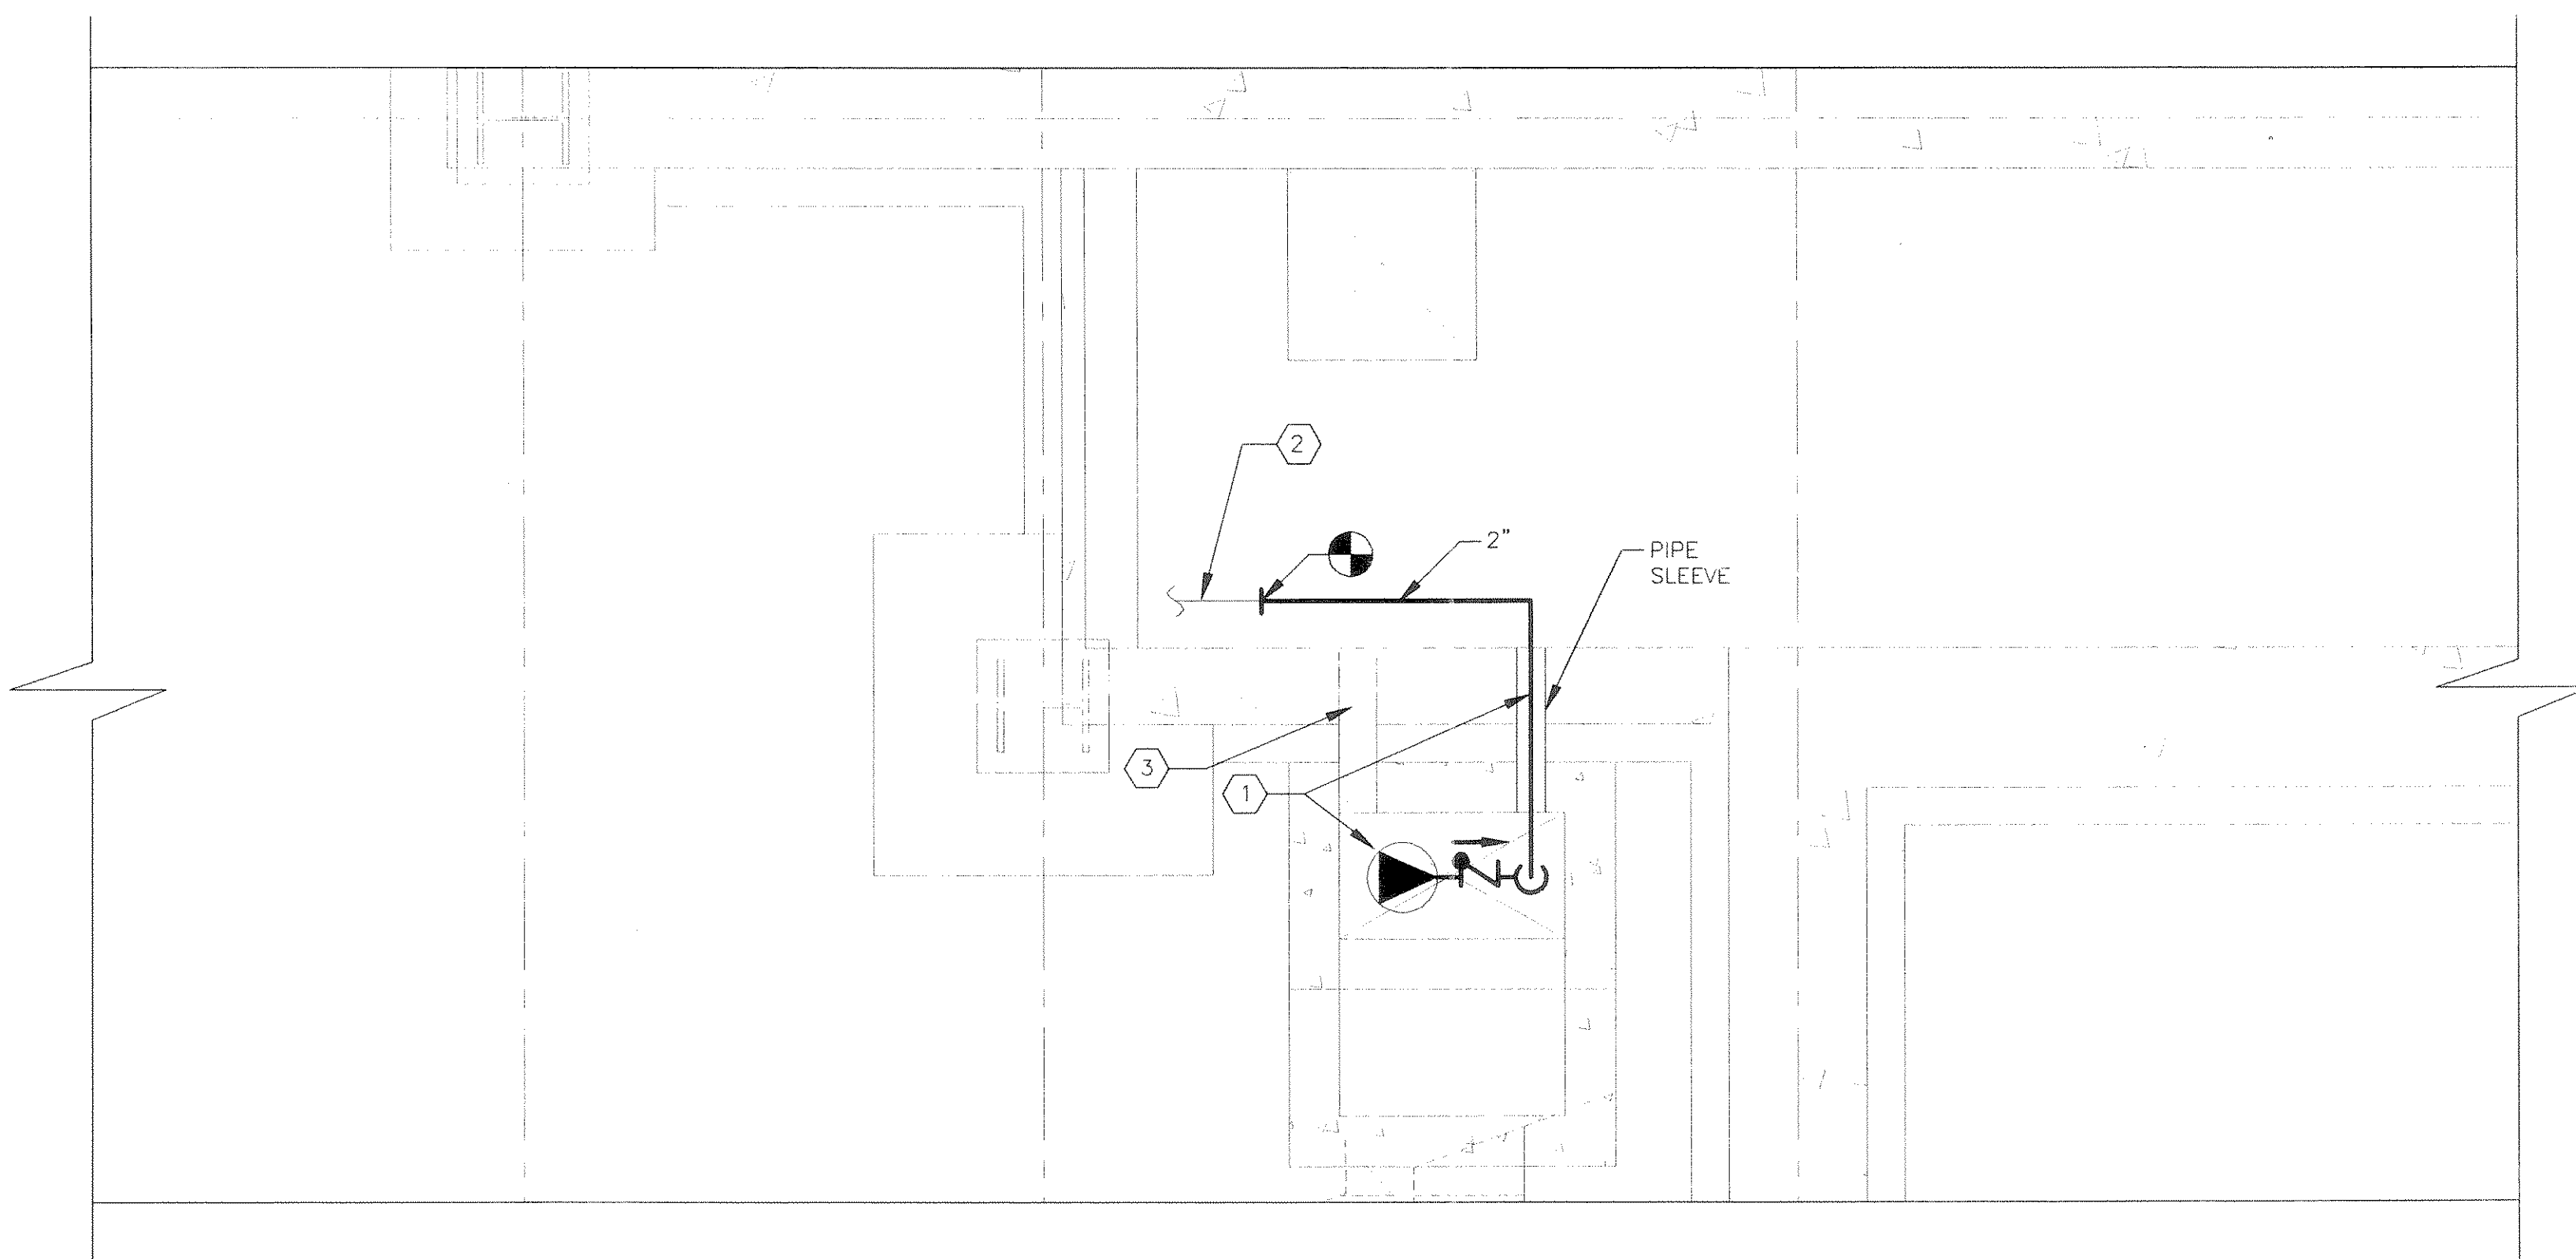

**P 2**  
P004 ESCALATOR SUMP PUMP - TYPICAL FOR ESCALATORS 6, 8, & 9

SCALE IN FEET

No.	Date	Revision	Approved

ENGINEERING DEPARTMENT

**JOURNAL  
SQUARE  
TRANSPORTATION  
CENTER**

MECHANICAL PLUMBING

Title

**BUS TERMINAL  
ESCALATOR REPLACEMENT**

**PLUMBING PART PLANS  
CONCOURSE LEVEL**

This drawing subject to conditions in contract. All inventions, ideas, designs and methods herein are reserved to Port Authority and may not be used without its written consent.

All recipients of Contract documents, including bidders and those who do not bid and their prospective subcontractors and suppliers who may receive all or a part of the Contract documents or copies thereof, shall make every effort to ensure the secure and appropriate disposal of the Contract documents to prevent further disclosure of the information contained in the documents. Secure and appropriate disposal includes methods of document destruction such as shredding or arrangements with refuse handlers that ensure that third persons will not have access to the documents' contents either before, during, or after disposal. Documents may also be returned for disposal purposes to the Contract Desk on the 3rd Floor, 3 Gateway Center, Newark, NJ 07102 or the office of the Director of Procurement, One Madison Avenue, 7th Floor, New York, NY 10010.

Designed by	Drawn by	Checked by
S. ALI	S. ALI	R. CLASSI
Date	11/17/2008	
Contract Number	PAT-214.004	
Drawing Number	<b>P005</b>	
	PID# 07957000	