

STREET LOUNGE 106  
FLOOR BOX LAYOUT

TMG REF DWG : 1-1ST Fir\_FumBase.dwg

UNION COUNTY COLLEGE  
LESSNER FIRST FLOOR ADDITION &  
FIRST FLOOR & LOWER LEVEL  
REHABILITATION

12 WEST JERSEY STREET  
ELIZABETH, NJ 07202


2-28-2017

Project # 108813

SCALE: 1"= 1'-0"

**SK-72A**

191 Mill Lane Mountainside, NJ 07092 p. 908.232.2860 f. 908.232.2845

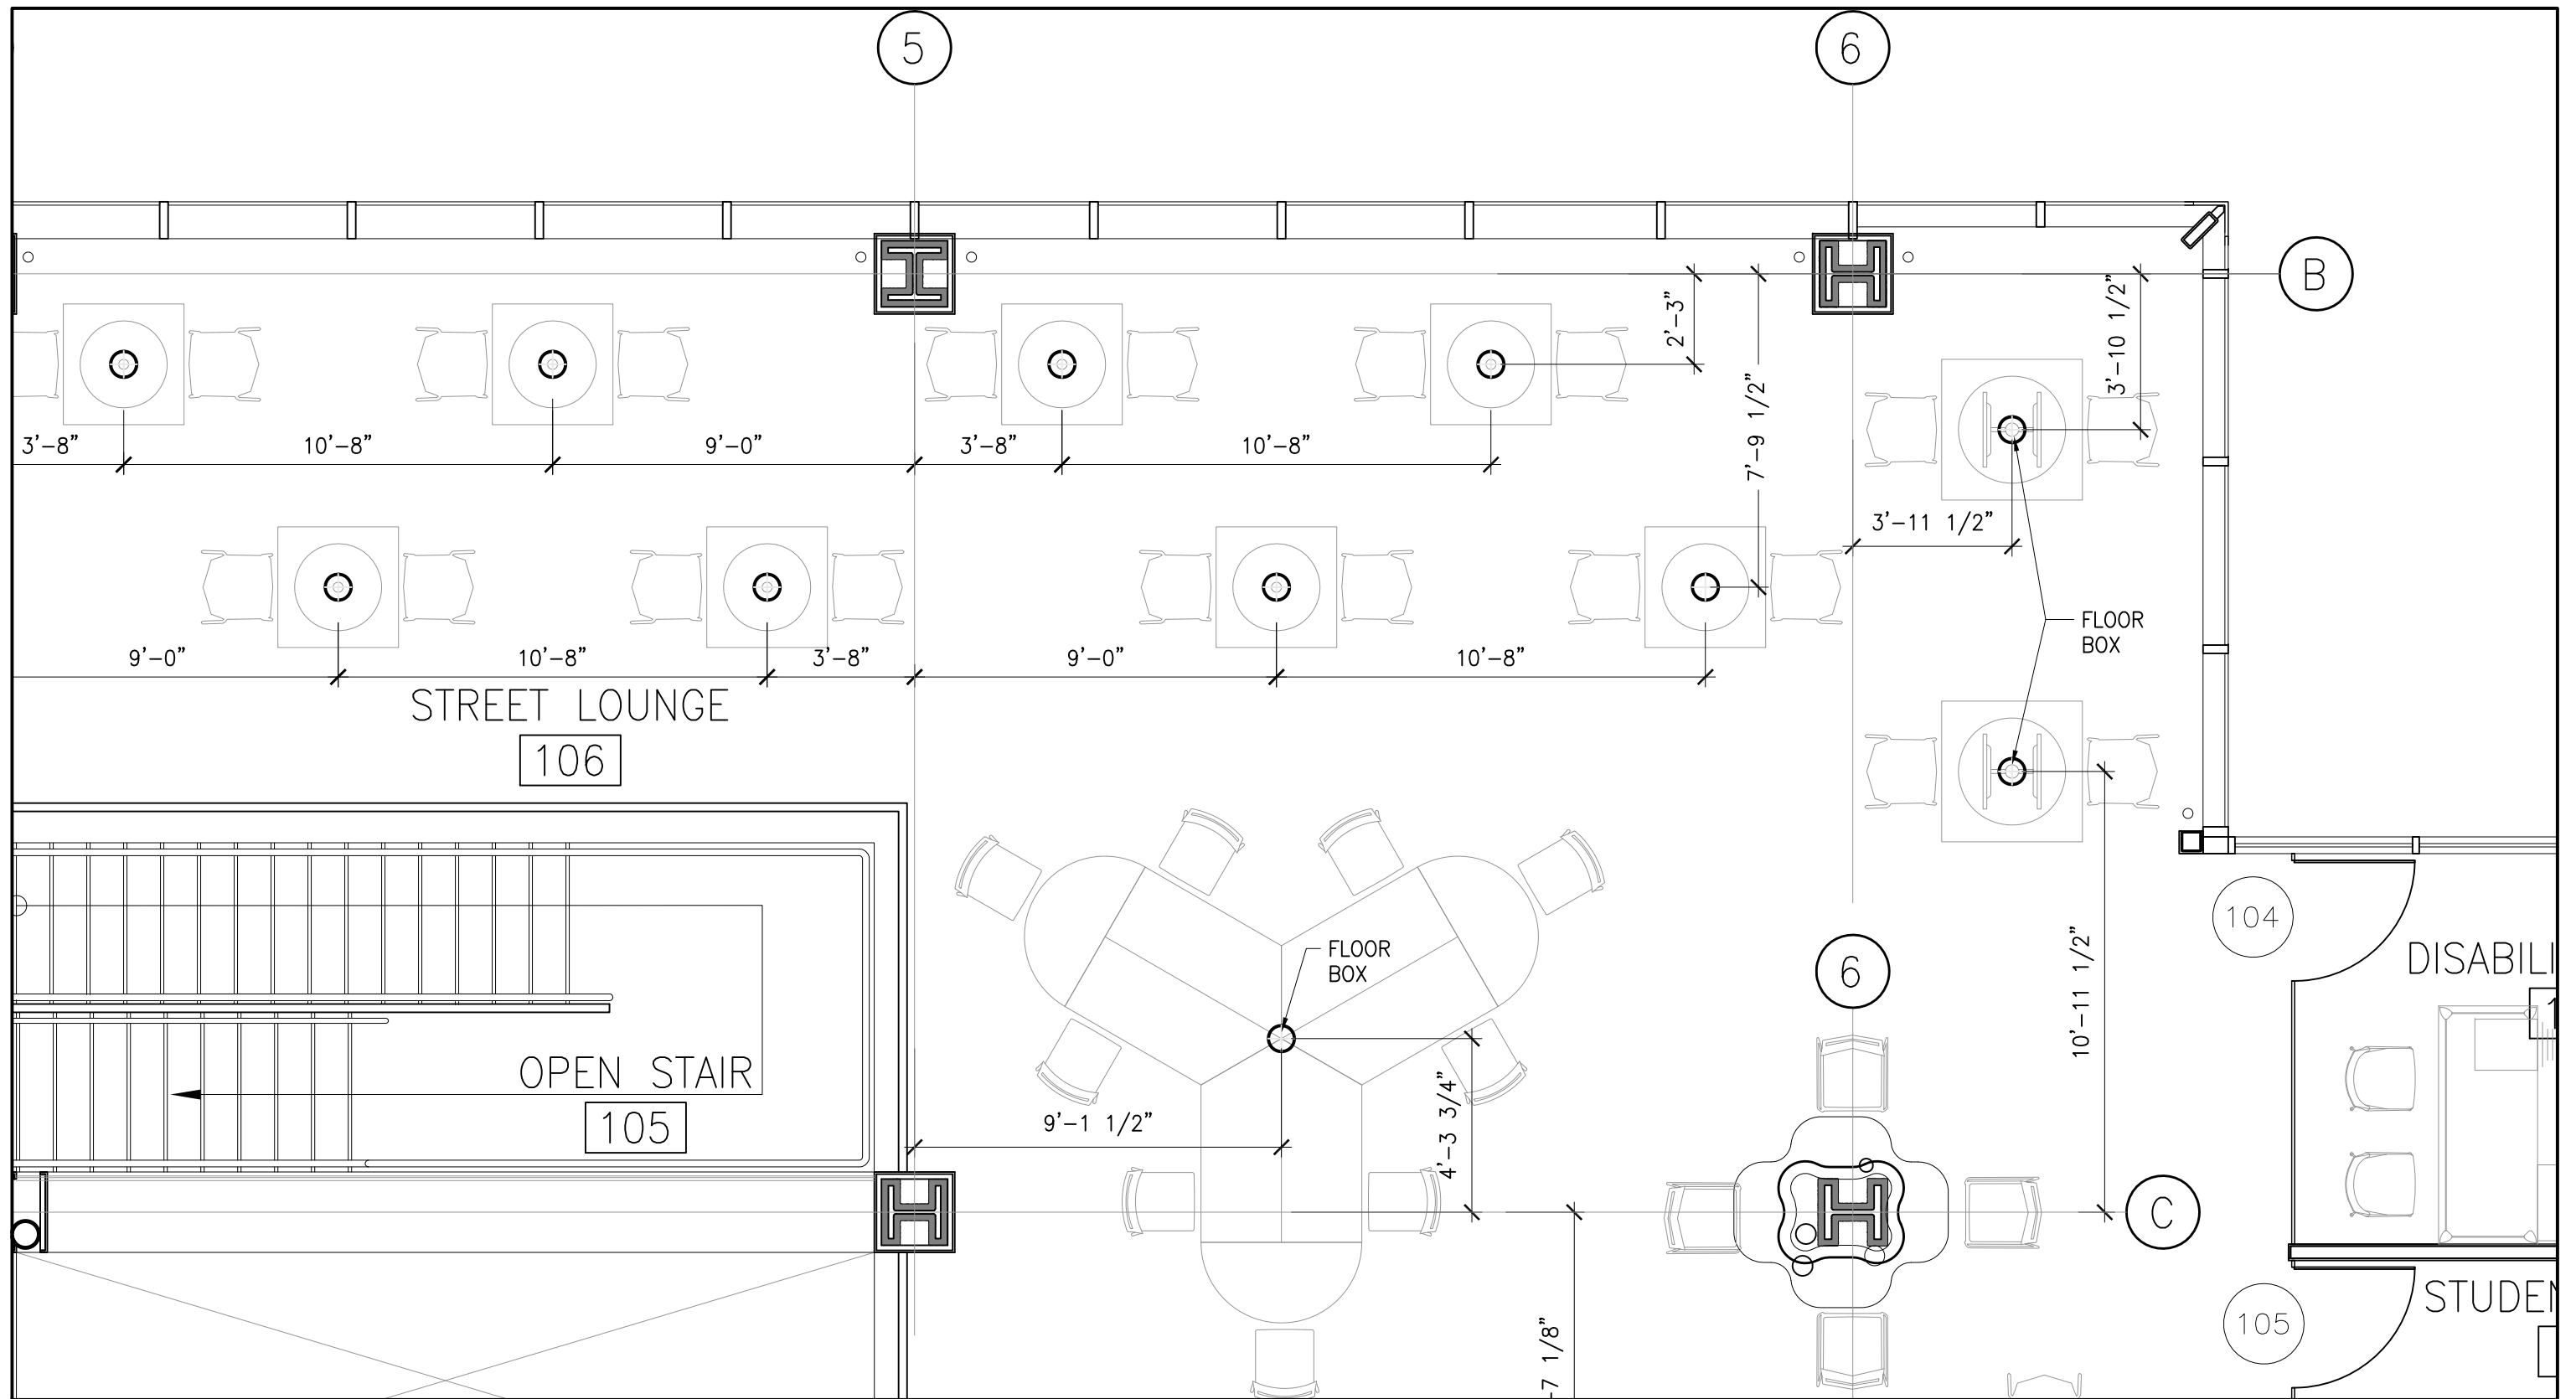

STREET LOUNGE 106  
FLOOR BOX LAYOUT

TMG REF DWG : 1-1ST Fir\_FurnBase.dwg

UNION COUNTY COLLEGE  
LESSNER FIRST FLOOR ADDITION &  
FIRST FLOOR & LOWER LEVEL  
REHABILITATION

12 WEST JERSEY STREET  
ELIZABETH, NJ 07202


2-28-2017

Project # 108813

SCALE: 1" = 1'-0"

**SK-72B**

191 Mill Lane Mountainside, NJ 07092 p. 908.232.2860 f. 908.232.2845

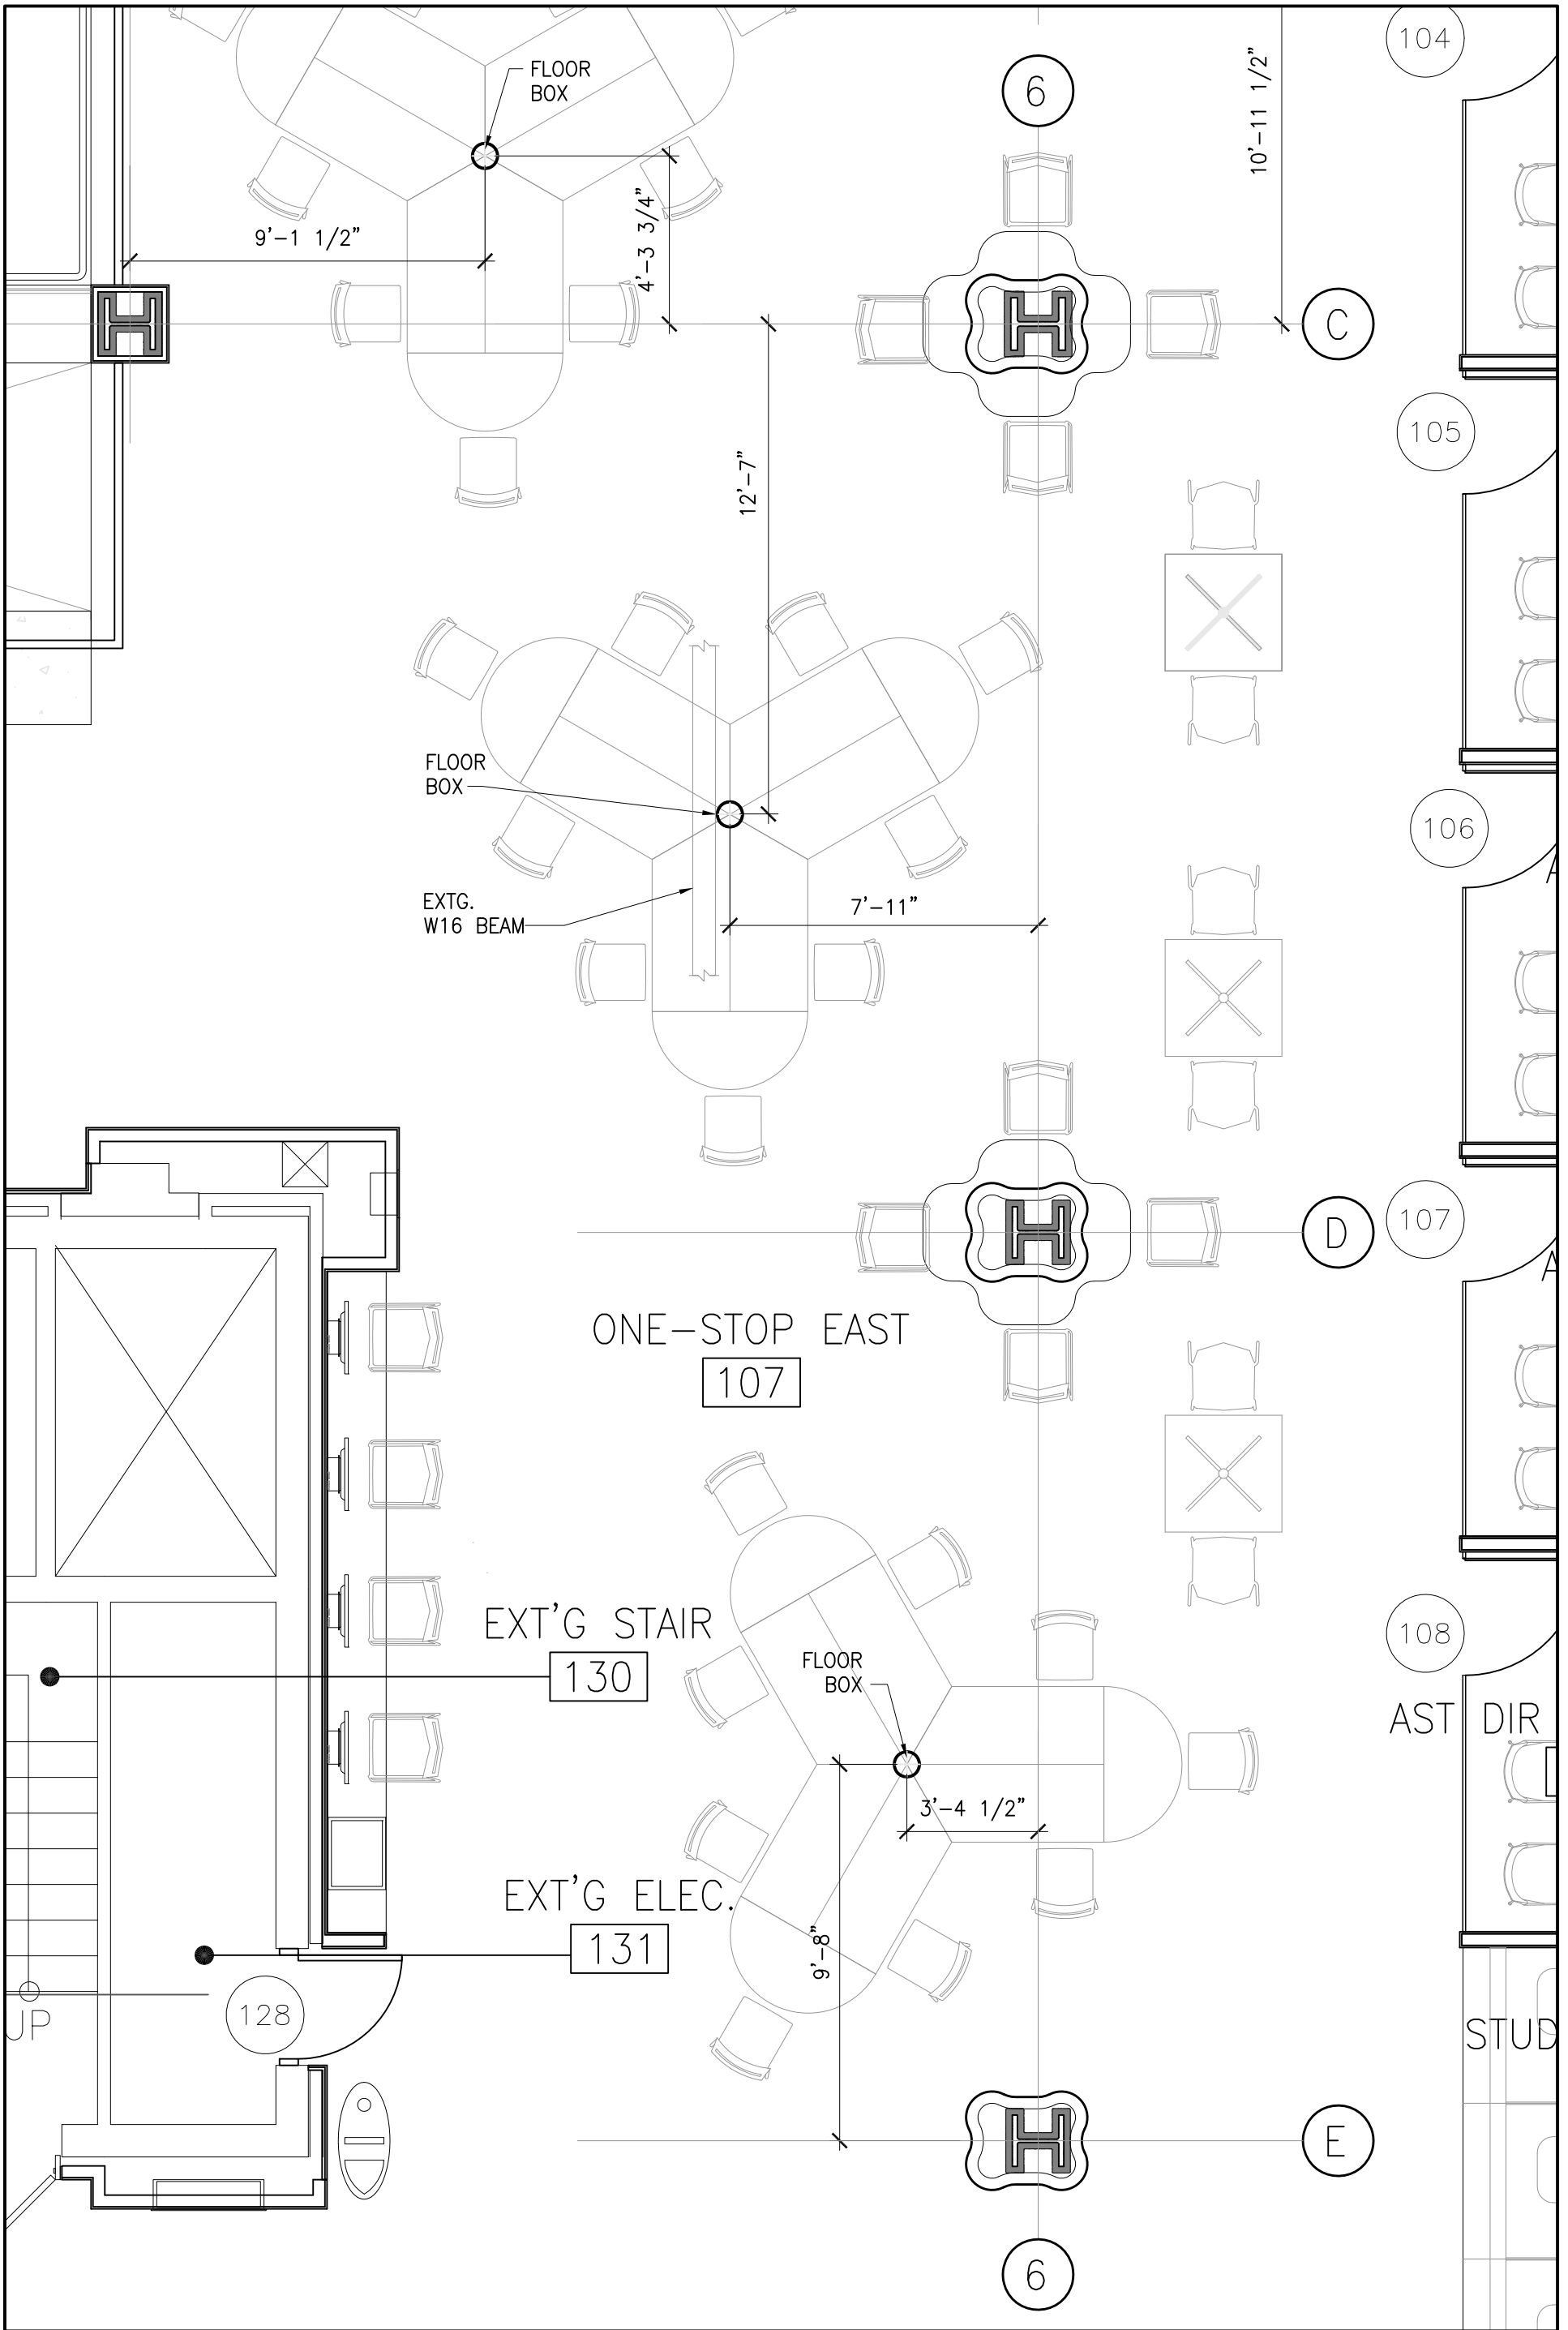

ONE STOP EAST 107  
FLOOR BOX LAYOUT

TMG REF DWG : 1-1ST Flr\_FurnBase.dwg

UNION COUNTY COLLEGE  
LESSNER FIRST FLOOR ADDITION &  
FIRST FLOOR & LOWER LEVEL  
REHABILITATION

12 WEST JERSEY STREET  
ELIZABETH, NJ 07202

2-28-2017  
Project # 108813

SCALE: 1"= 1'-0"

**SK-72C**

191 Mill Lane Mountainside, NJ 07092 p. 908.232.2860 f. 908.232.2845