

EXTERIOR SIGNAGE ELEVATION

TMG REF DWG : 108813_elev03a.dwg

UNION COUNTY COLLEGE
 LESSNER FIRST FLOOR ADDITION &
 FIRST FLOOR & LOWER LEVEL
 REHABILITATION


12 WEST LESNER STREET
 ELIZABETH, NJ 07202



9-5-2017

Project # 108813
 SCALE: 1/2" = 1'-0"
SK-120

191 Mill Lane Mountainside, NJ 07092 p. 908.232.2860 f. 908.232.2845

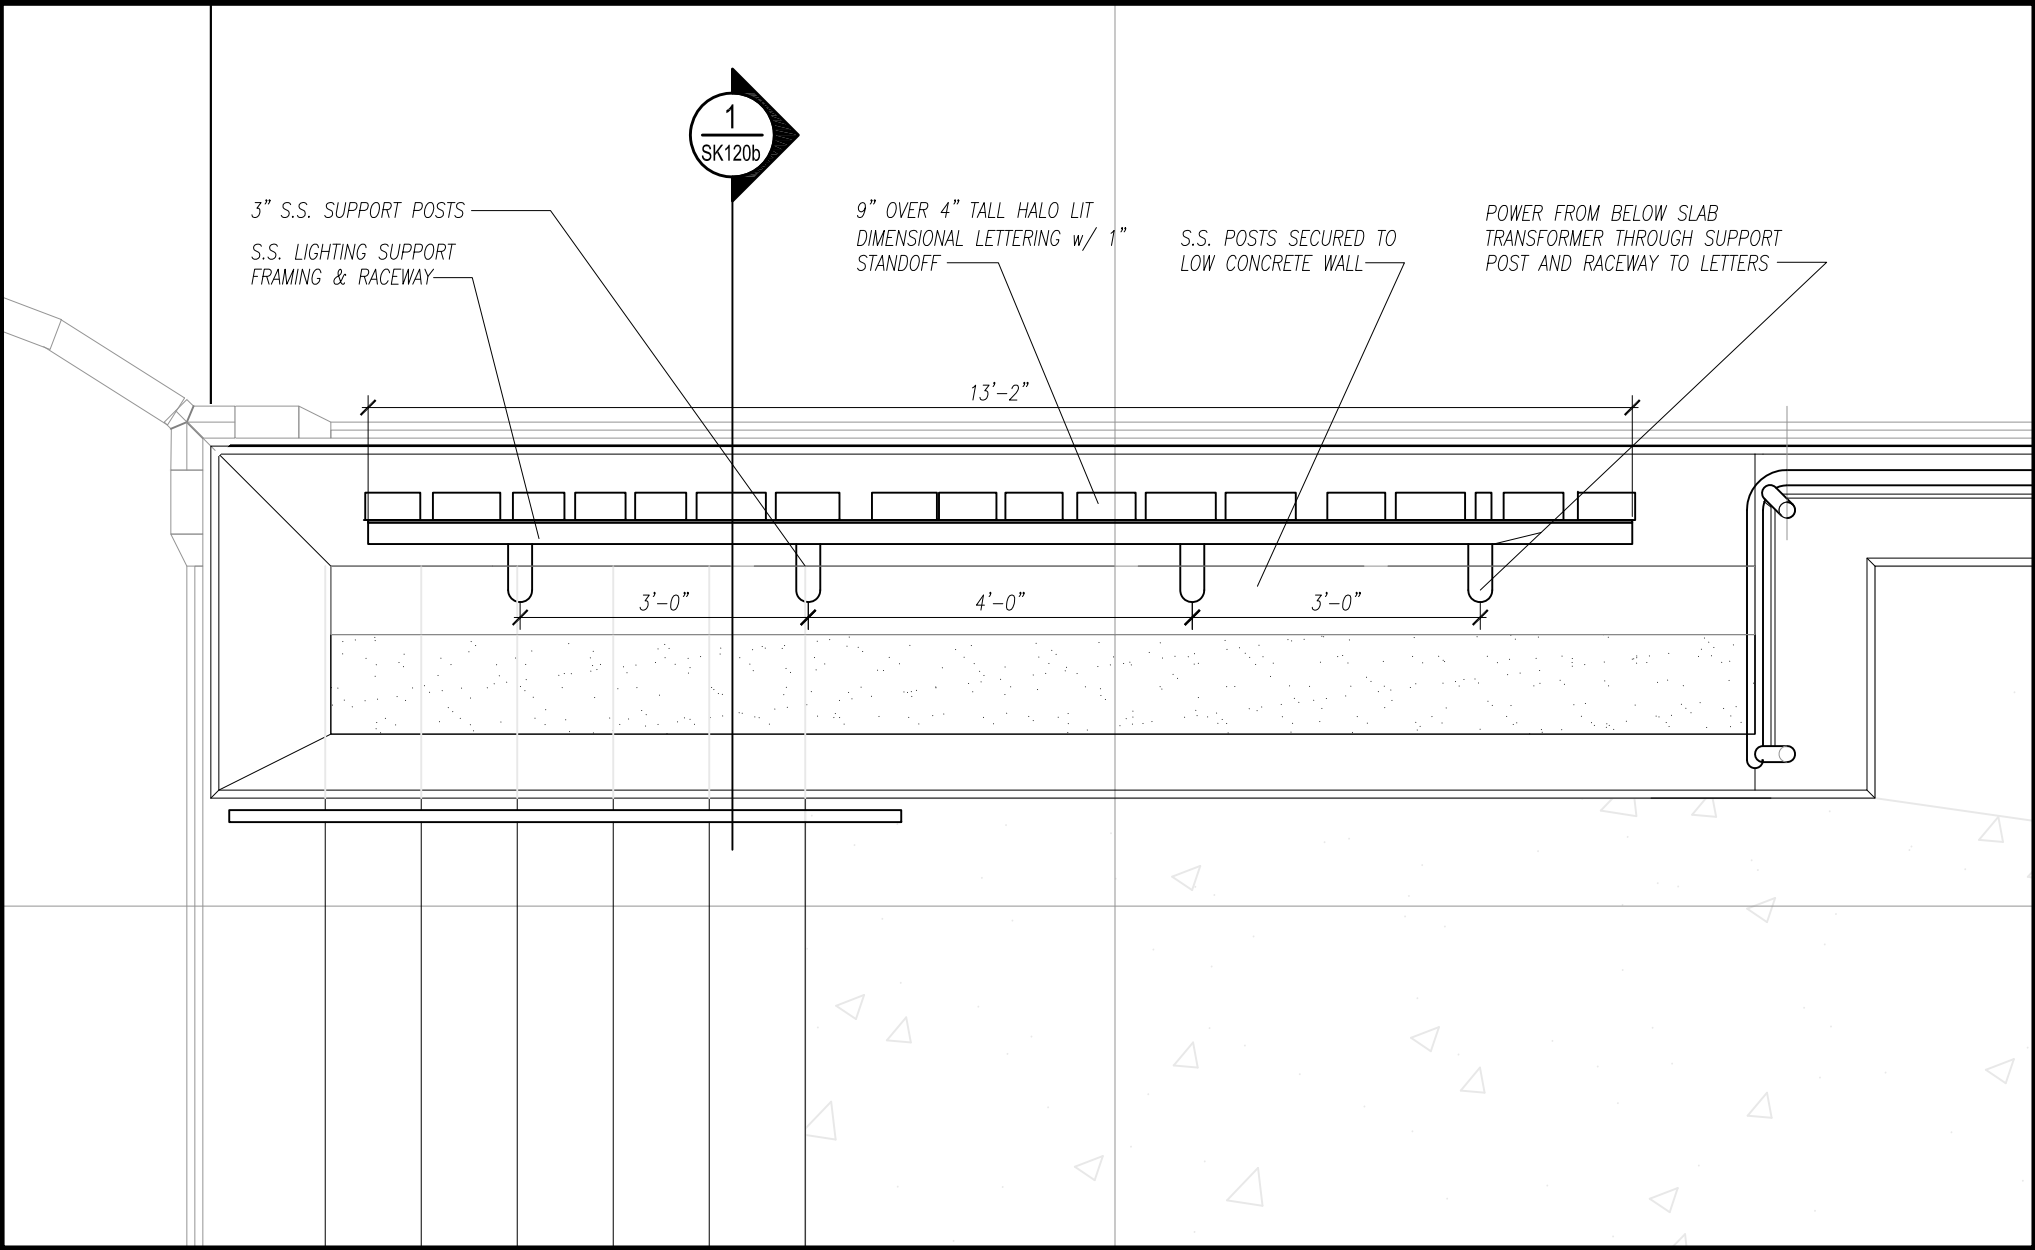

NORTH PLAZA SIGNAGE

TMG REF DWG : 108813_Sitebase.dwg

UNION COUNTY COLLEGE
LESSNER FIRST FLOOR ADDITION &
FIRST FLOOR & LOWER LEVEL
REHABILITATION

12 WEST JERSEY STREET
ELIZABETH, NJ 07202


9-5-2017

Project # 108813

SCALE: 1/8" = 1'-0"

SK-120A

191 Mill Lane Mountainside, NJ 07092 p. 908.232.2860 f. 908.232.2845

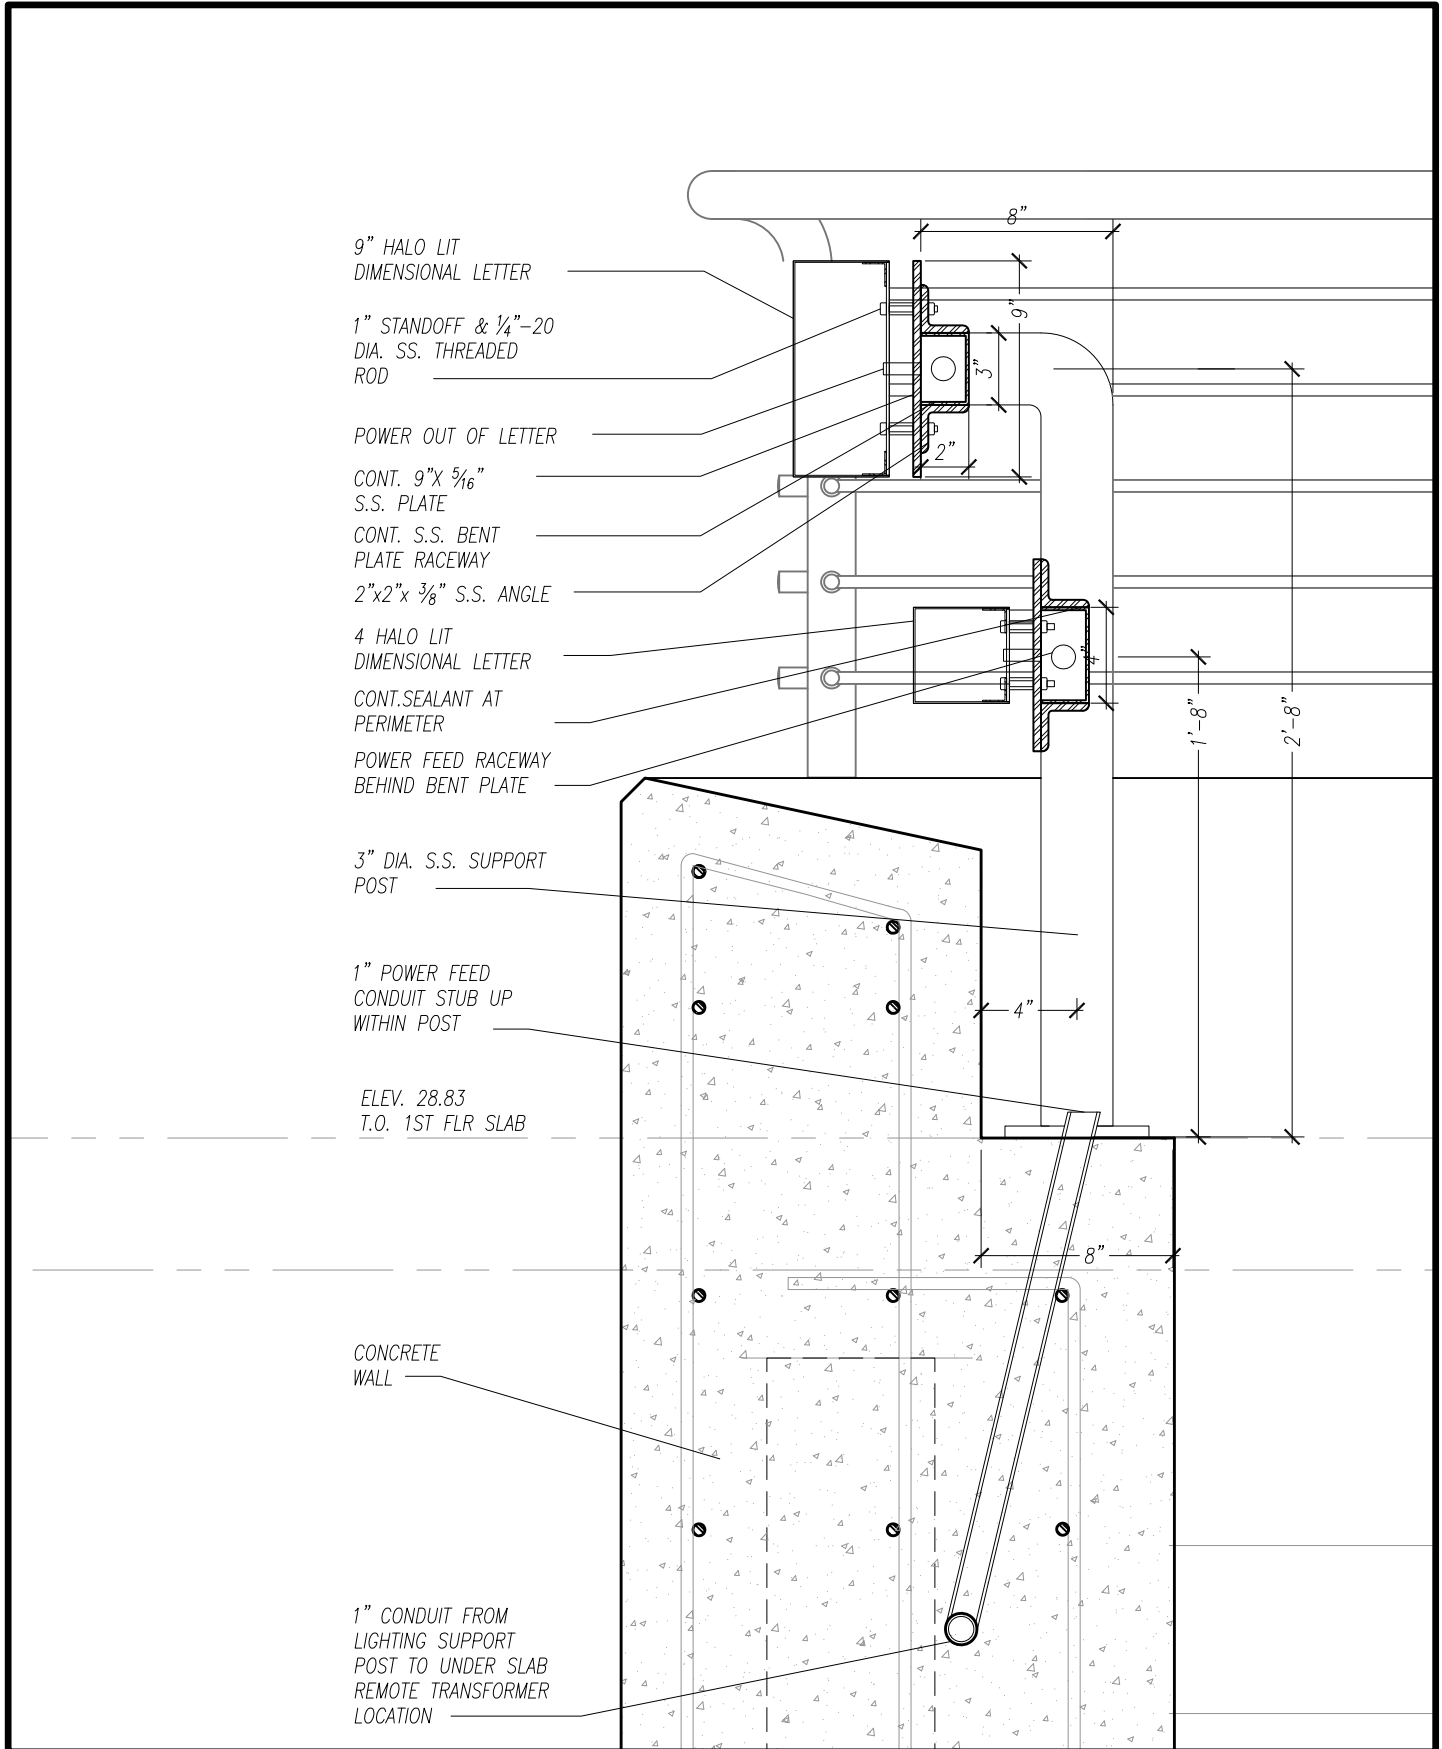

ENTRANCE SIGNAGE

TMG REF DWG: 108813_Sectionbase01.dwg

UNION COUNTY COLLEGE
LESSNER FIRST FLOOR ADDITION &
FIRST FLOOR & LOWER LEVEL
REHABILITATION

12 WEST JERSEY STREET
ELIZABETH, NJ 07202

9-5-2017

Project # 108813

SCALE: 1 1/2" = 1'-0"

SK-120B

191 Mill Lane Mountainside, NJ 07092 p. 908.232.2860 f. 908.232.2845