


QUESTION: ARE HAND HOLE /
PULLBOXES REQUIRED?

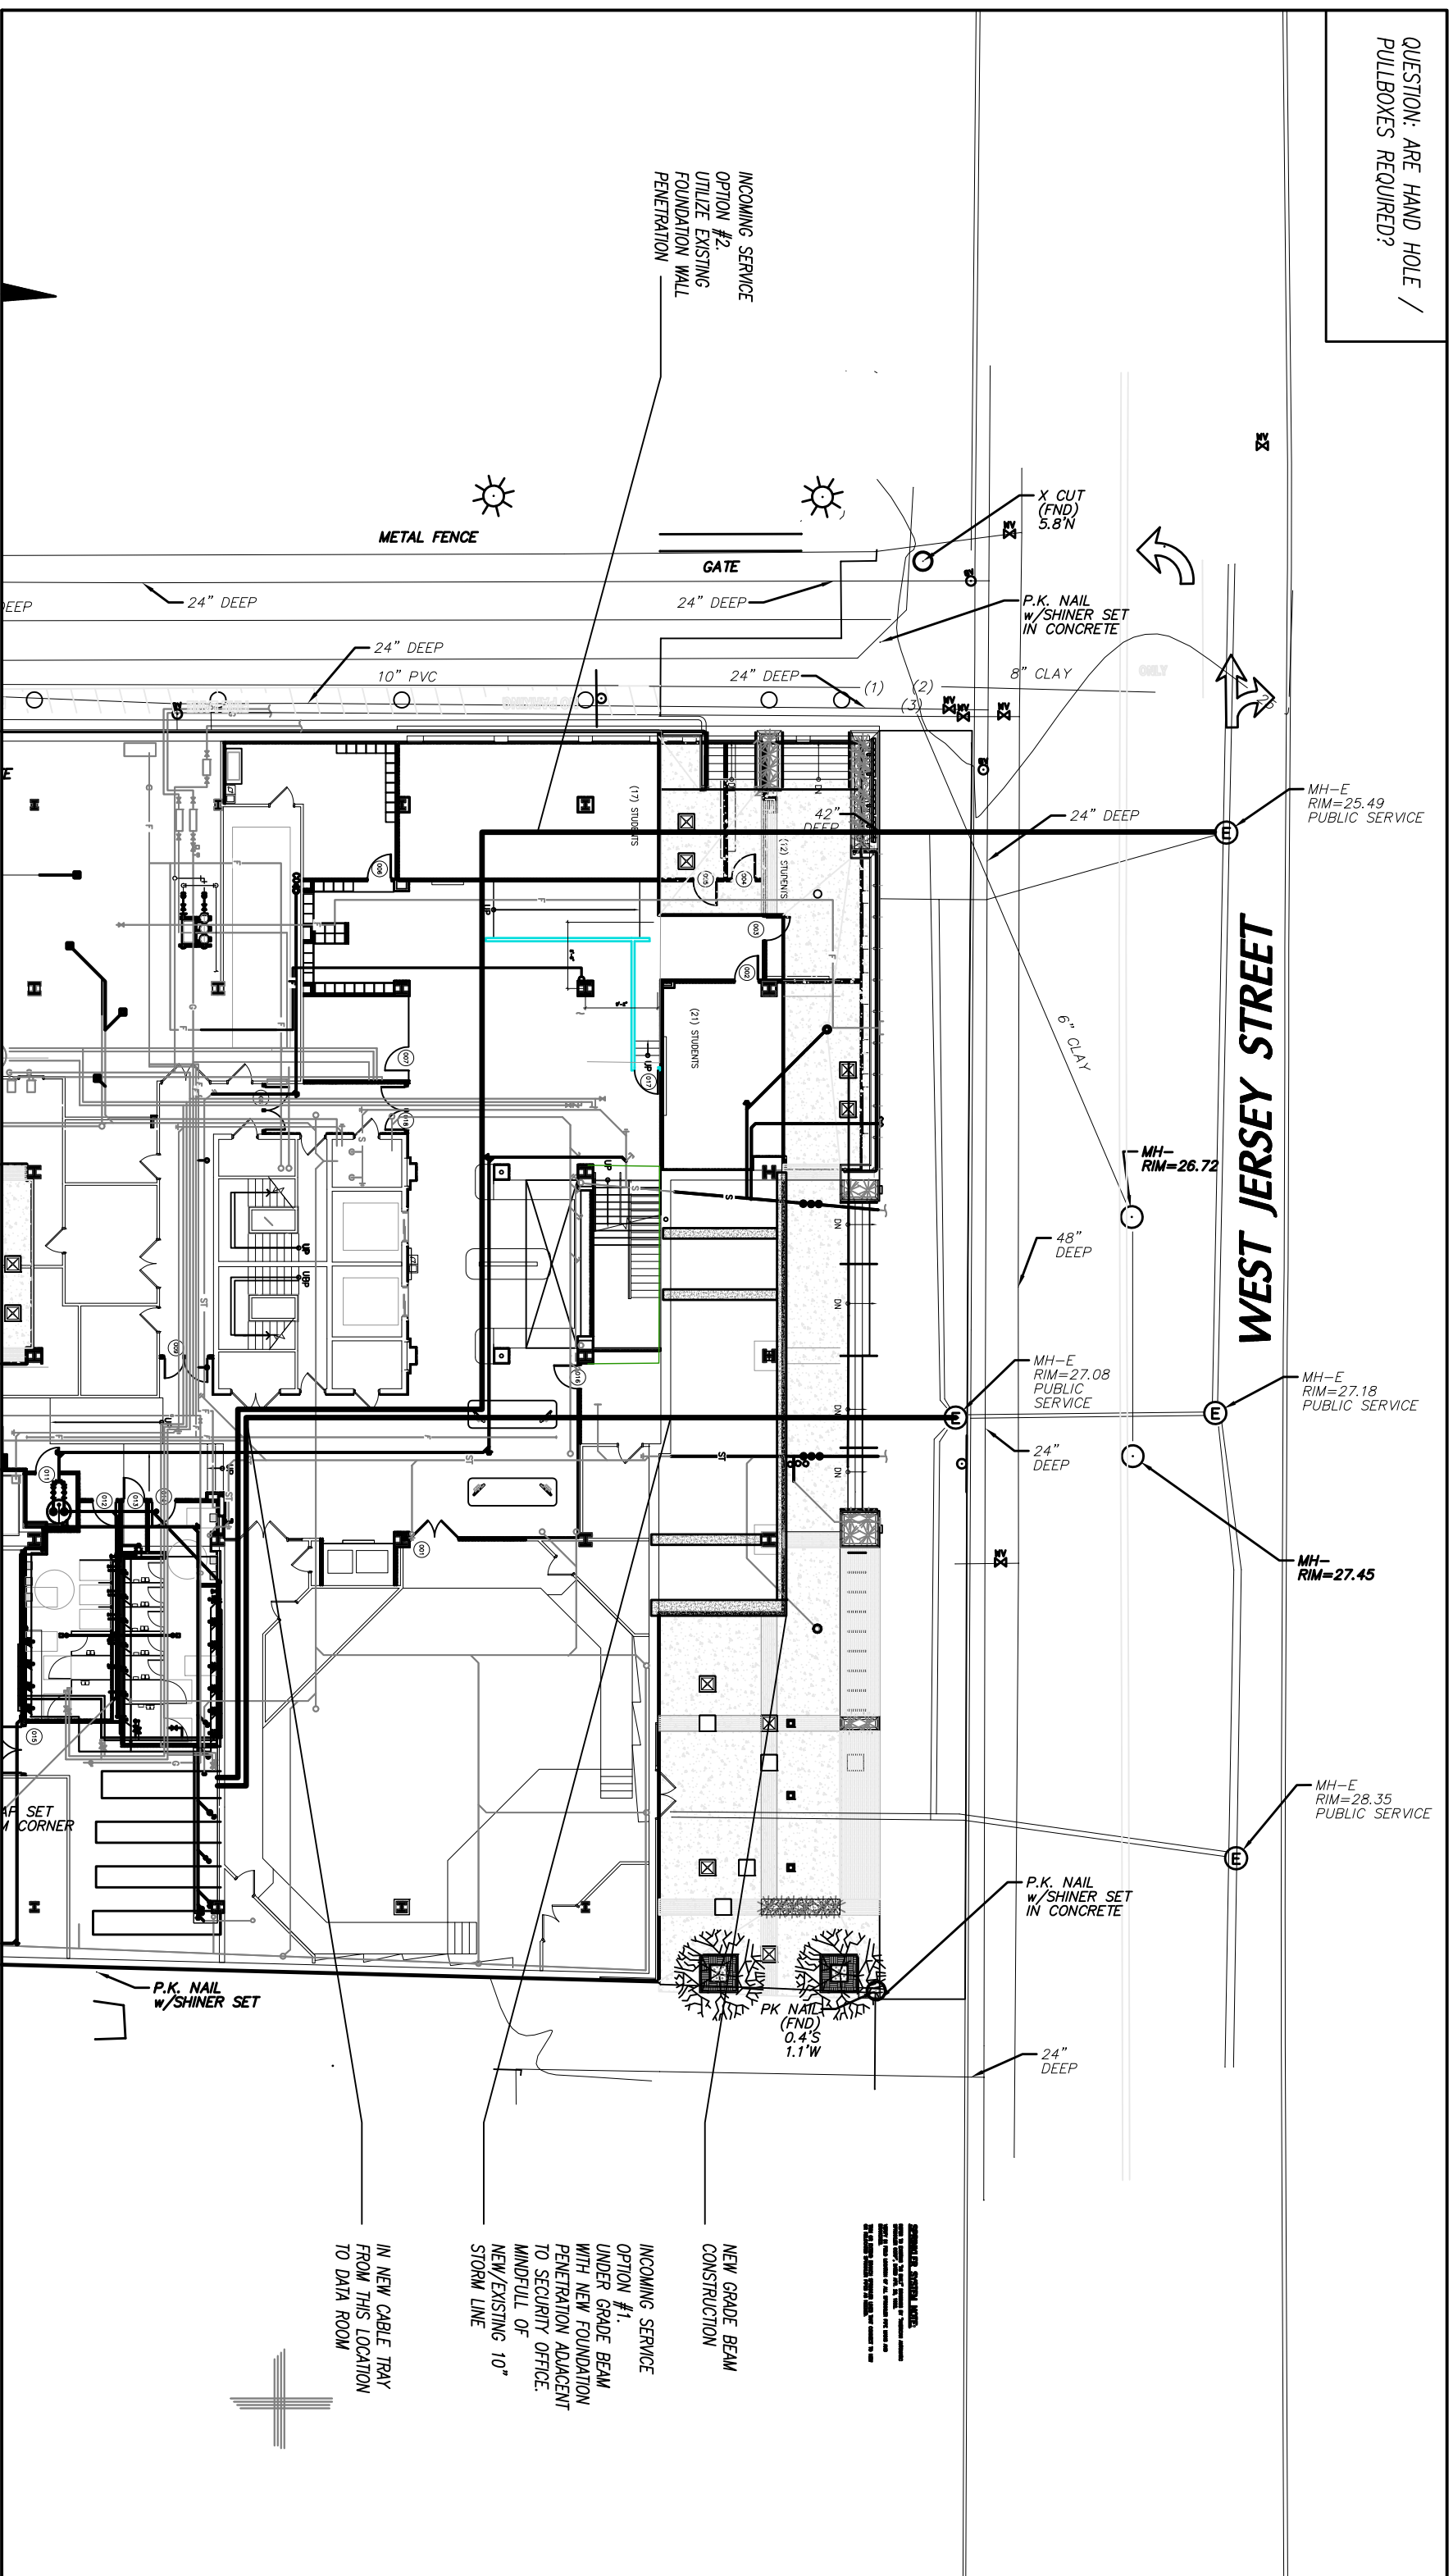

INCOMING DATA SERVICE ROUTING OPTIONS

TMG REF DWG: 108813_01LLBase.dwg
UNION COUNTY COLLEGE
LESSNER FIRST FLOOR ADDITION &
REHABILITATION
12 WEST JERSEY STREET
ELIZABETH, NJ 07202

11-8-2016
Project # 108813
SCALE: 1" = 20'-0"
SK-44
191 Mill Lane Mountainside, NJ 07092 P. 908.232.2860 F. 908.232.2845