


# THE MUSIAL GROUP ARCHITECTURE

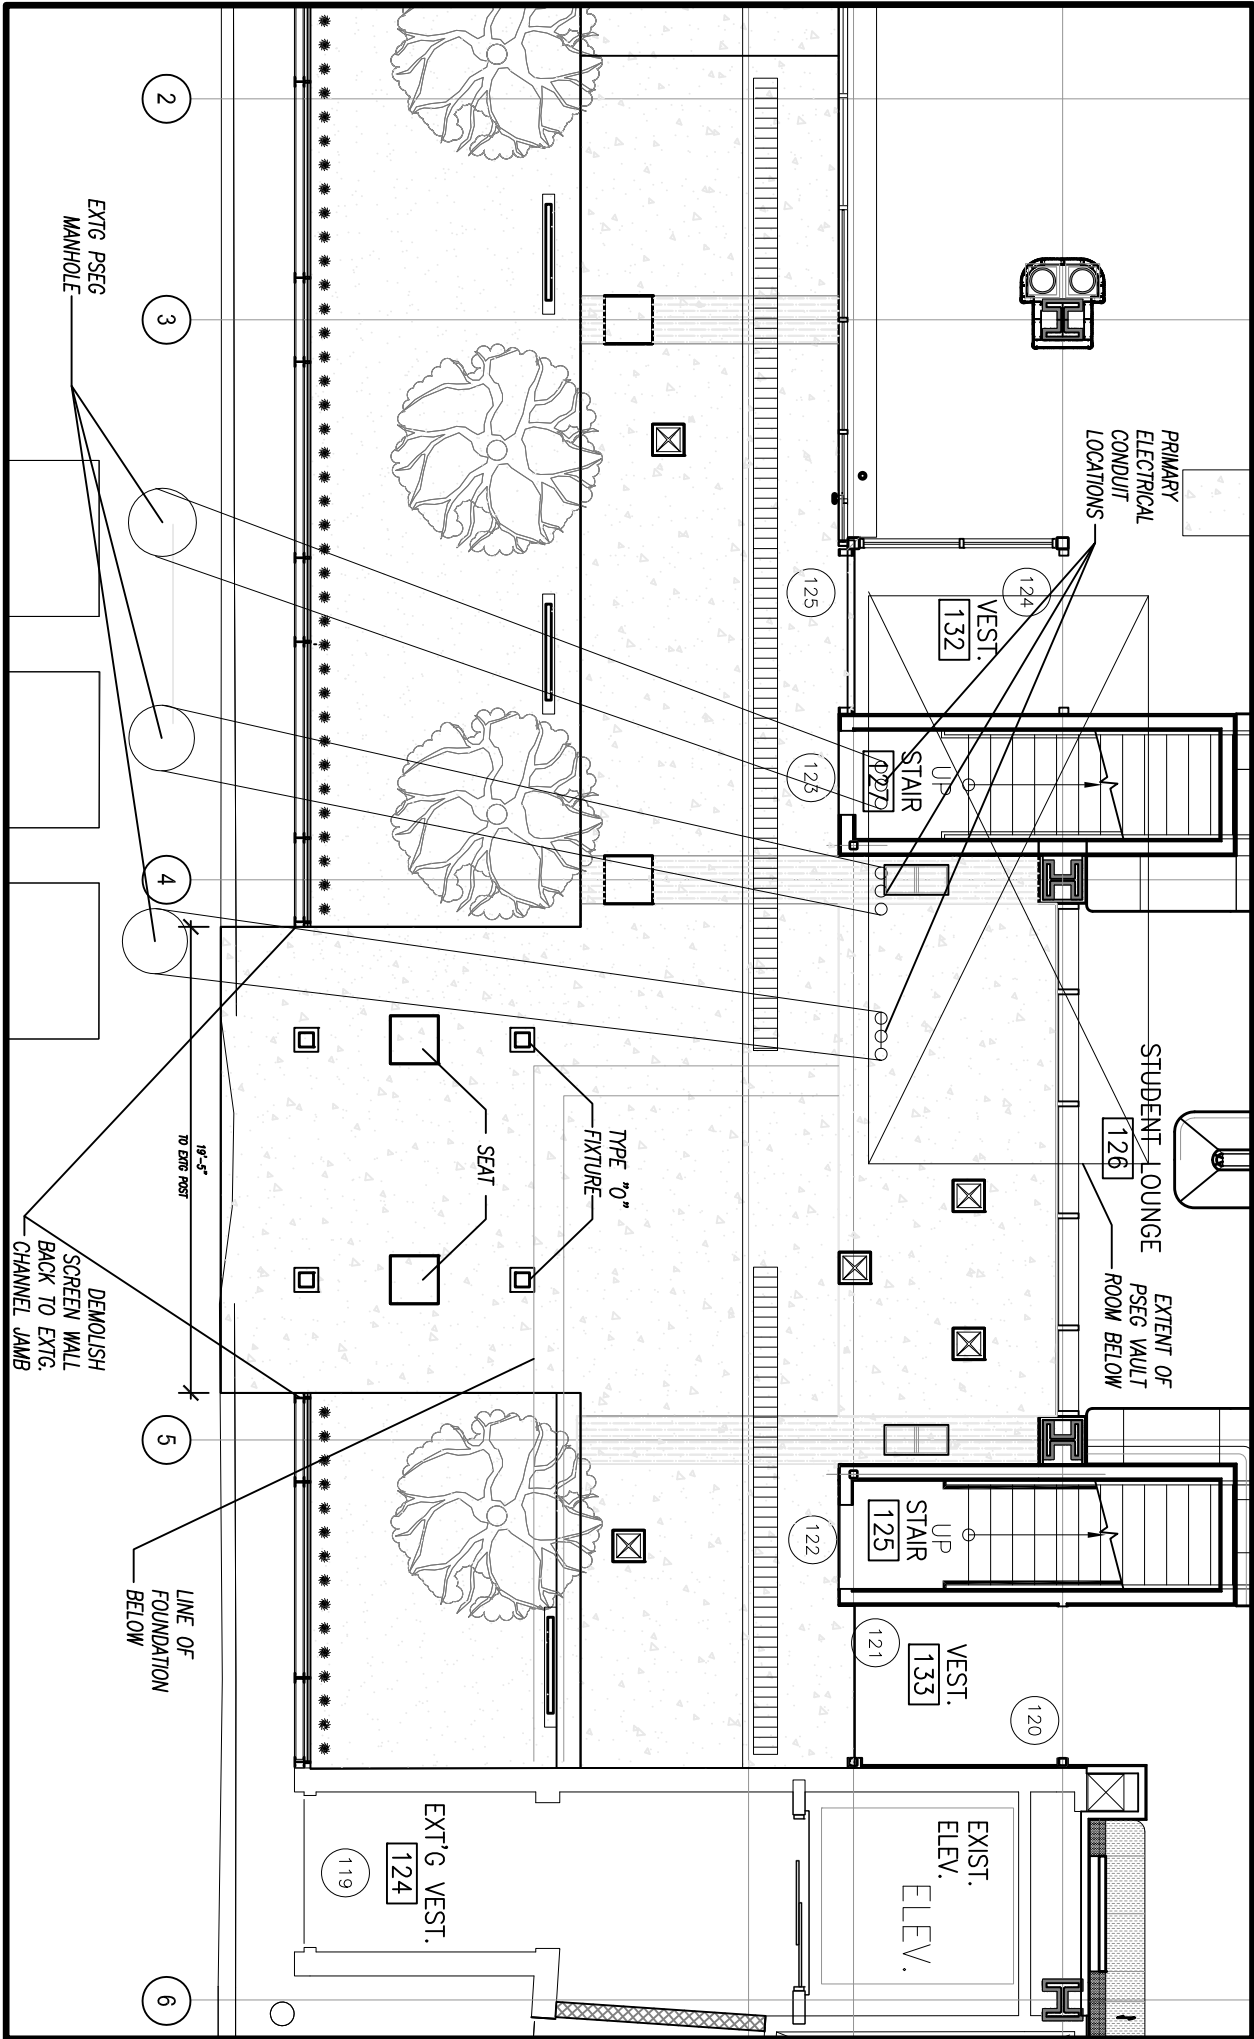

SOUTH PLAZA PSEG VAULT ELECTRICAL COORDINATION

TMG REF DWG : 108813\_SitePlan.dwg

UNION COUNTY COLLEGE  
LESSNER FIRST FLOOR ADDITION &  
FIRST FLOOR & LOWER LEVEL  
REHABILITATION

12 WEST LESNER STREET  
ELIZABETH, NJ 07202

EXTG PSEG  
MANHOLE

DEMOLISH  
SCREEN WALL  
BACK TO EXTG.  
CHANNEL JAMB

LINE OF  
FOUNDATION  
BELOW

18'-4"  
TO EXTG POST

EXT'G VEST.  
124

SEAT

TYPE "O"  
FIXTURE

PRIMARY  
ELECTRICAL  
CONDUIT  
LOCATIONS

STUDENT LOUNGE  
PSEG VAULT  
ROOM BELOW

EXIST.  
ELEV.  
ELEV.

VEST.  
132

STAIR  
UP

VEST.  
133

STAIR  
UP

119

2

3

4

5

6

125

125

122

121

120

9-5-2017  
Project # 108813

SCALE: 1/8" = 1'-0"

SK-121

191 Mill Lane Mountfield, NJ 07092 P. 908.232.2860 F. 908.232.2845