

ALTERNATE SECTION DETAIL
 REF 3/G101_R5

SPECIAL INSPECTOR TO
 VERIFY NEW FOOTING BOTTOM
 IS SOUND FOR MIN. OF 1500 PSF
 SOIL BEARING CAPACITY

TMG REF DWG: 108813_Sectionbase01_sk111.dwg

UNION COUNTY COLLEGE
 LESSNER FIRST FLOOR ADDITION &
 FIRST FLOOR & LOWER LEVEL
 REHABILITATION

12 WEST JERSEY STREET
 ELIZABETH, NJ 07202


7-23-2017

Project # 108813

SCALE: 1/2" = 1'-0"

SK-111A

191 Mill Lane Mountainside, NJ 07092 p. 908.232.2860 f. 908.232.2845

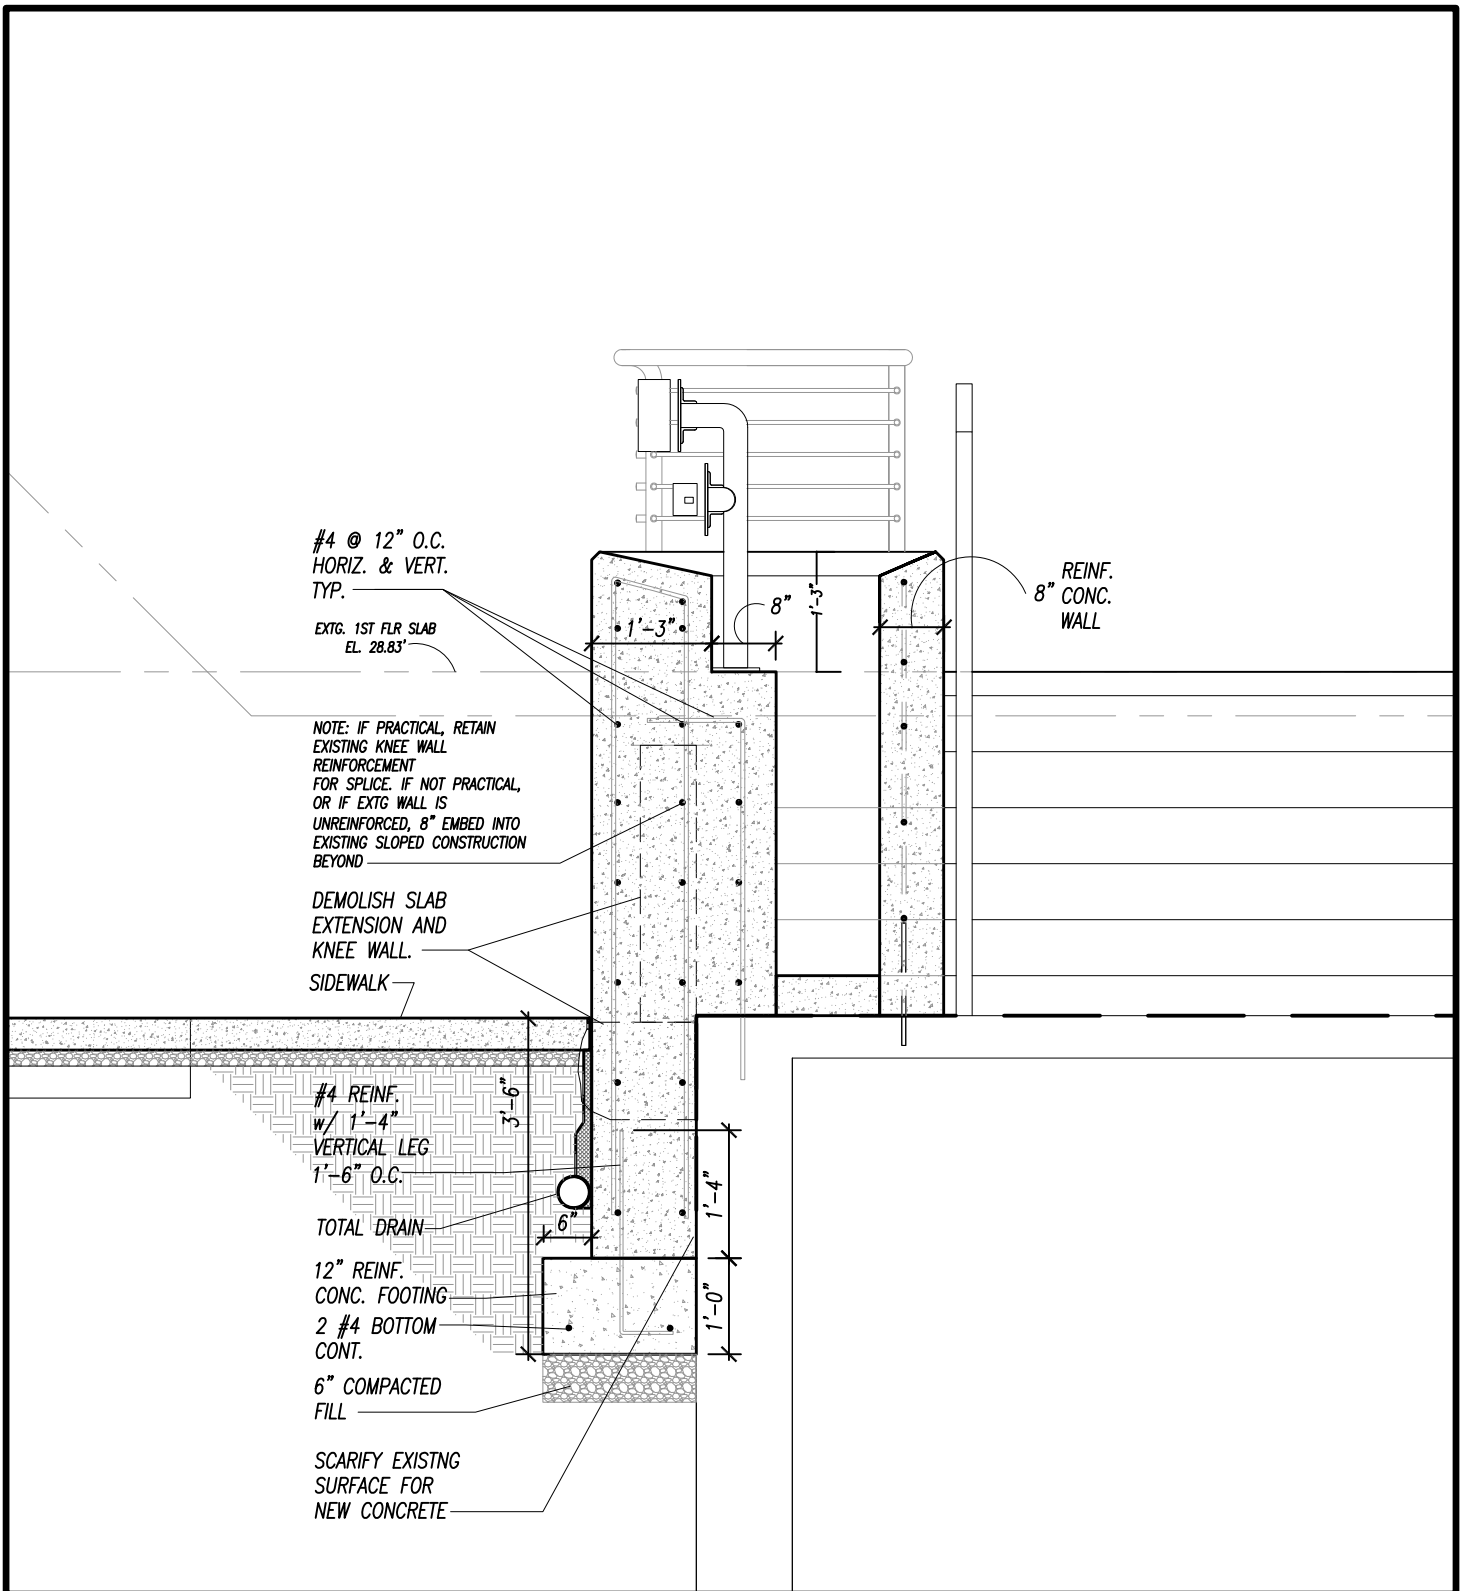

ALTERNATE SECTION DETAIL
REF 5/G101_R5

SPECIAL INSPECTOR TO
VERIFY NEW FOOTING BOTTOM
IS SOUND FOR MIN. OF 1500 PSF
SOIL BEARING CAPACITY

TMG REF DWG: 108813_Sectionbase01_sk111.dwg

UNION COUNTY COLLEGE
LESSNER FIRST FLOOR ADDITION &
FIRST FLOOR & LOWER LEVEL
REHABILITATION

12 WEST JERSEY STREET
ELIZABETH, NJ 07202

7-24-2017

Project # 108813

SCALE: 1/2" = 1'-0"

SK-111B

191 Mill Lane Mountaintside, NJ 07092 p. 908.232.2860 f. 908.232.2845