



1 Freestanding Pre-cast Seat Wall
L301 NTS

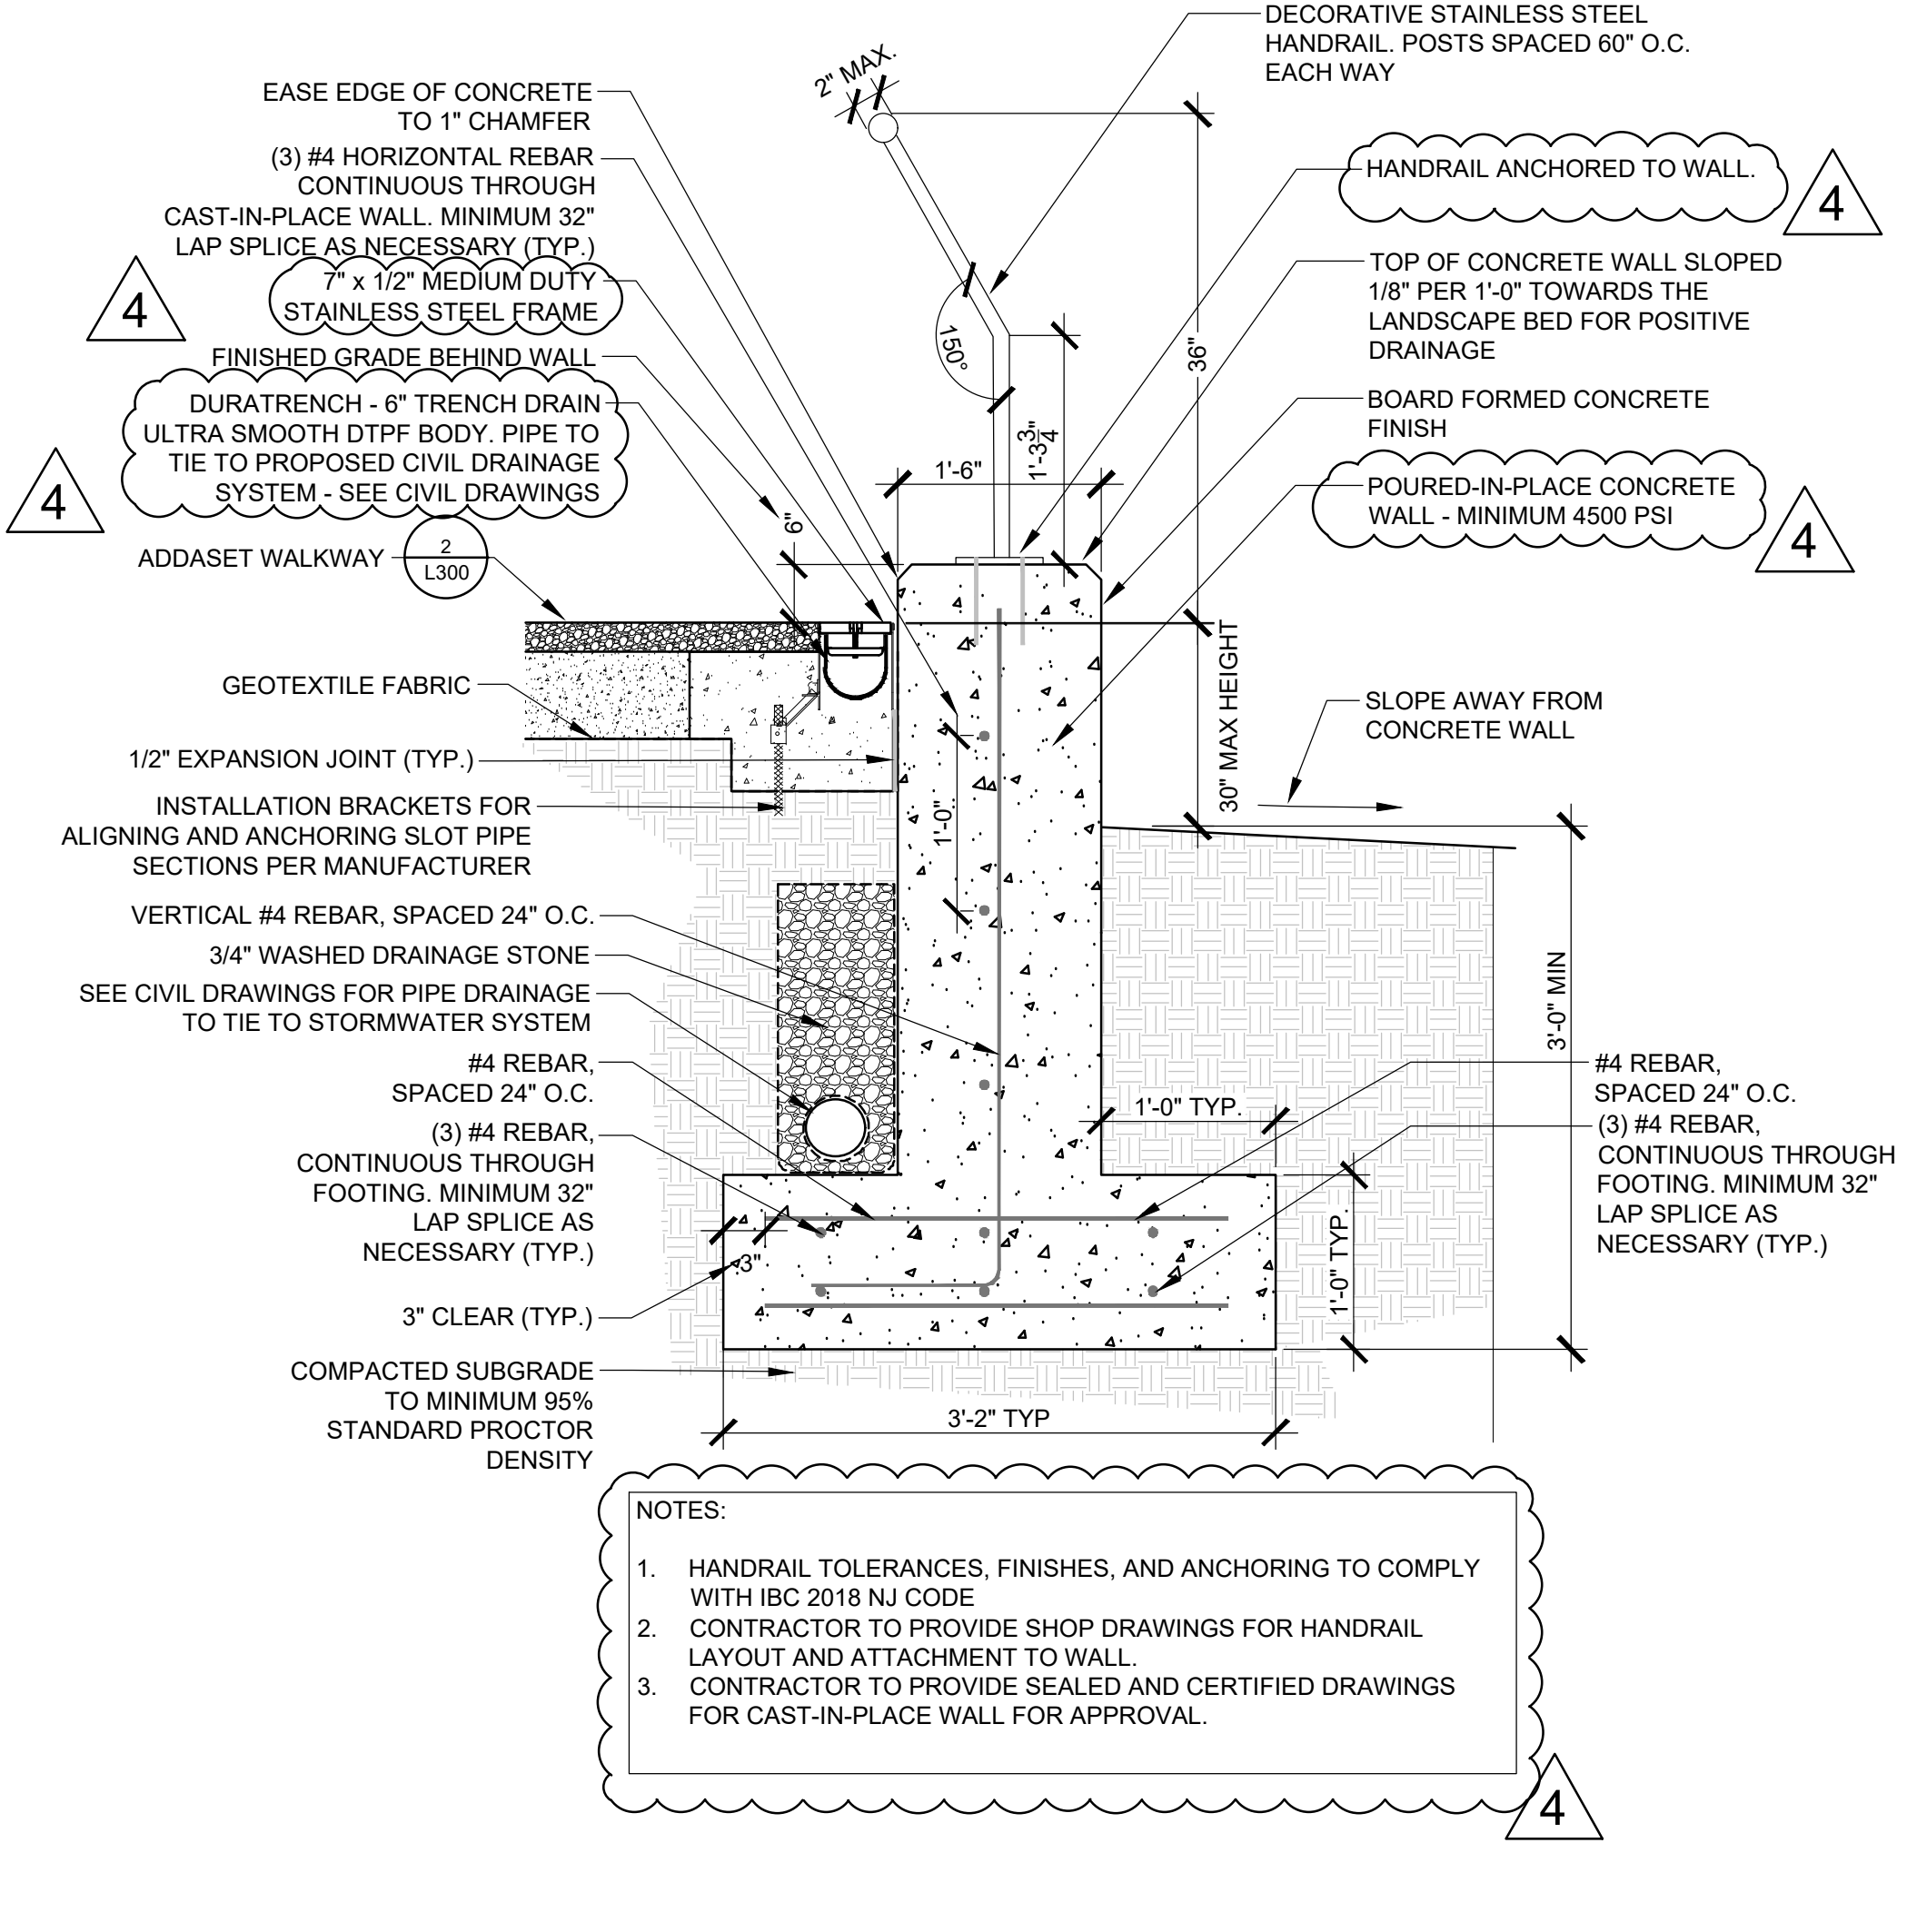

2 Poured in Place Concrete Wall
L301 NTS

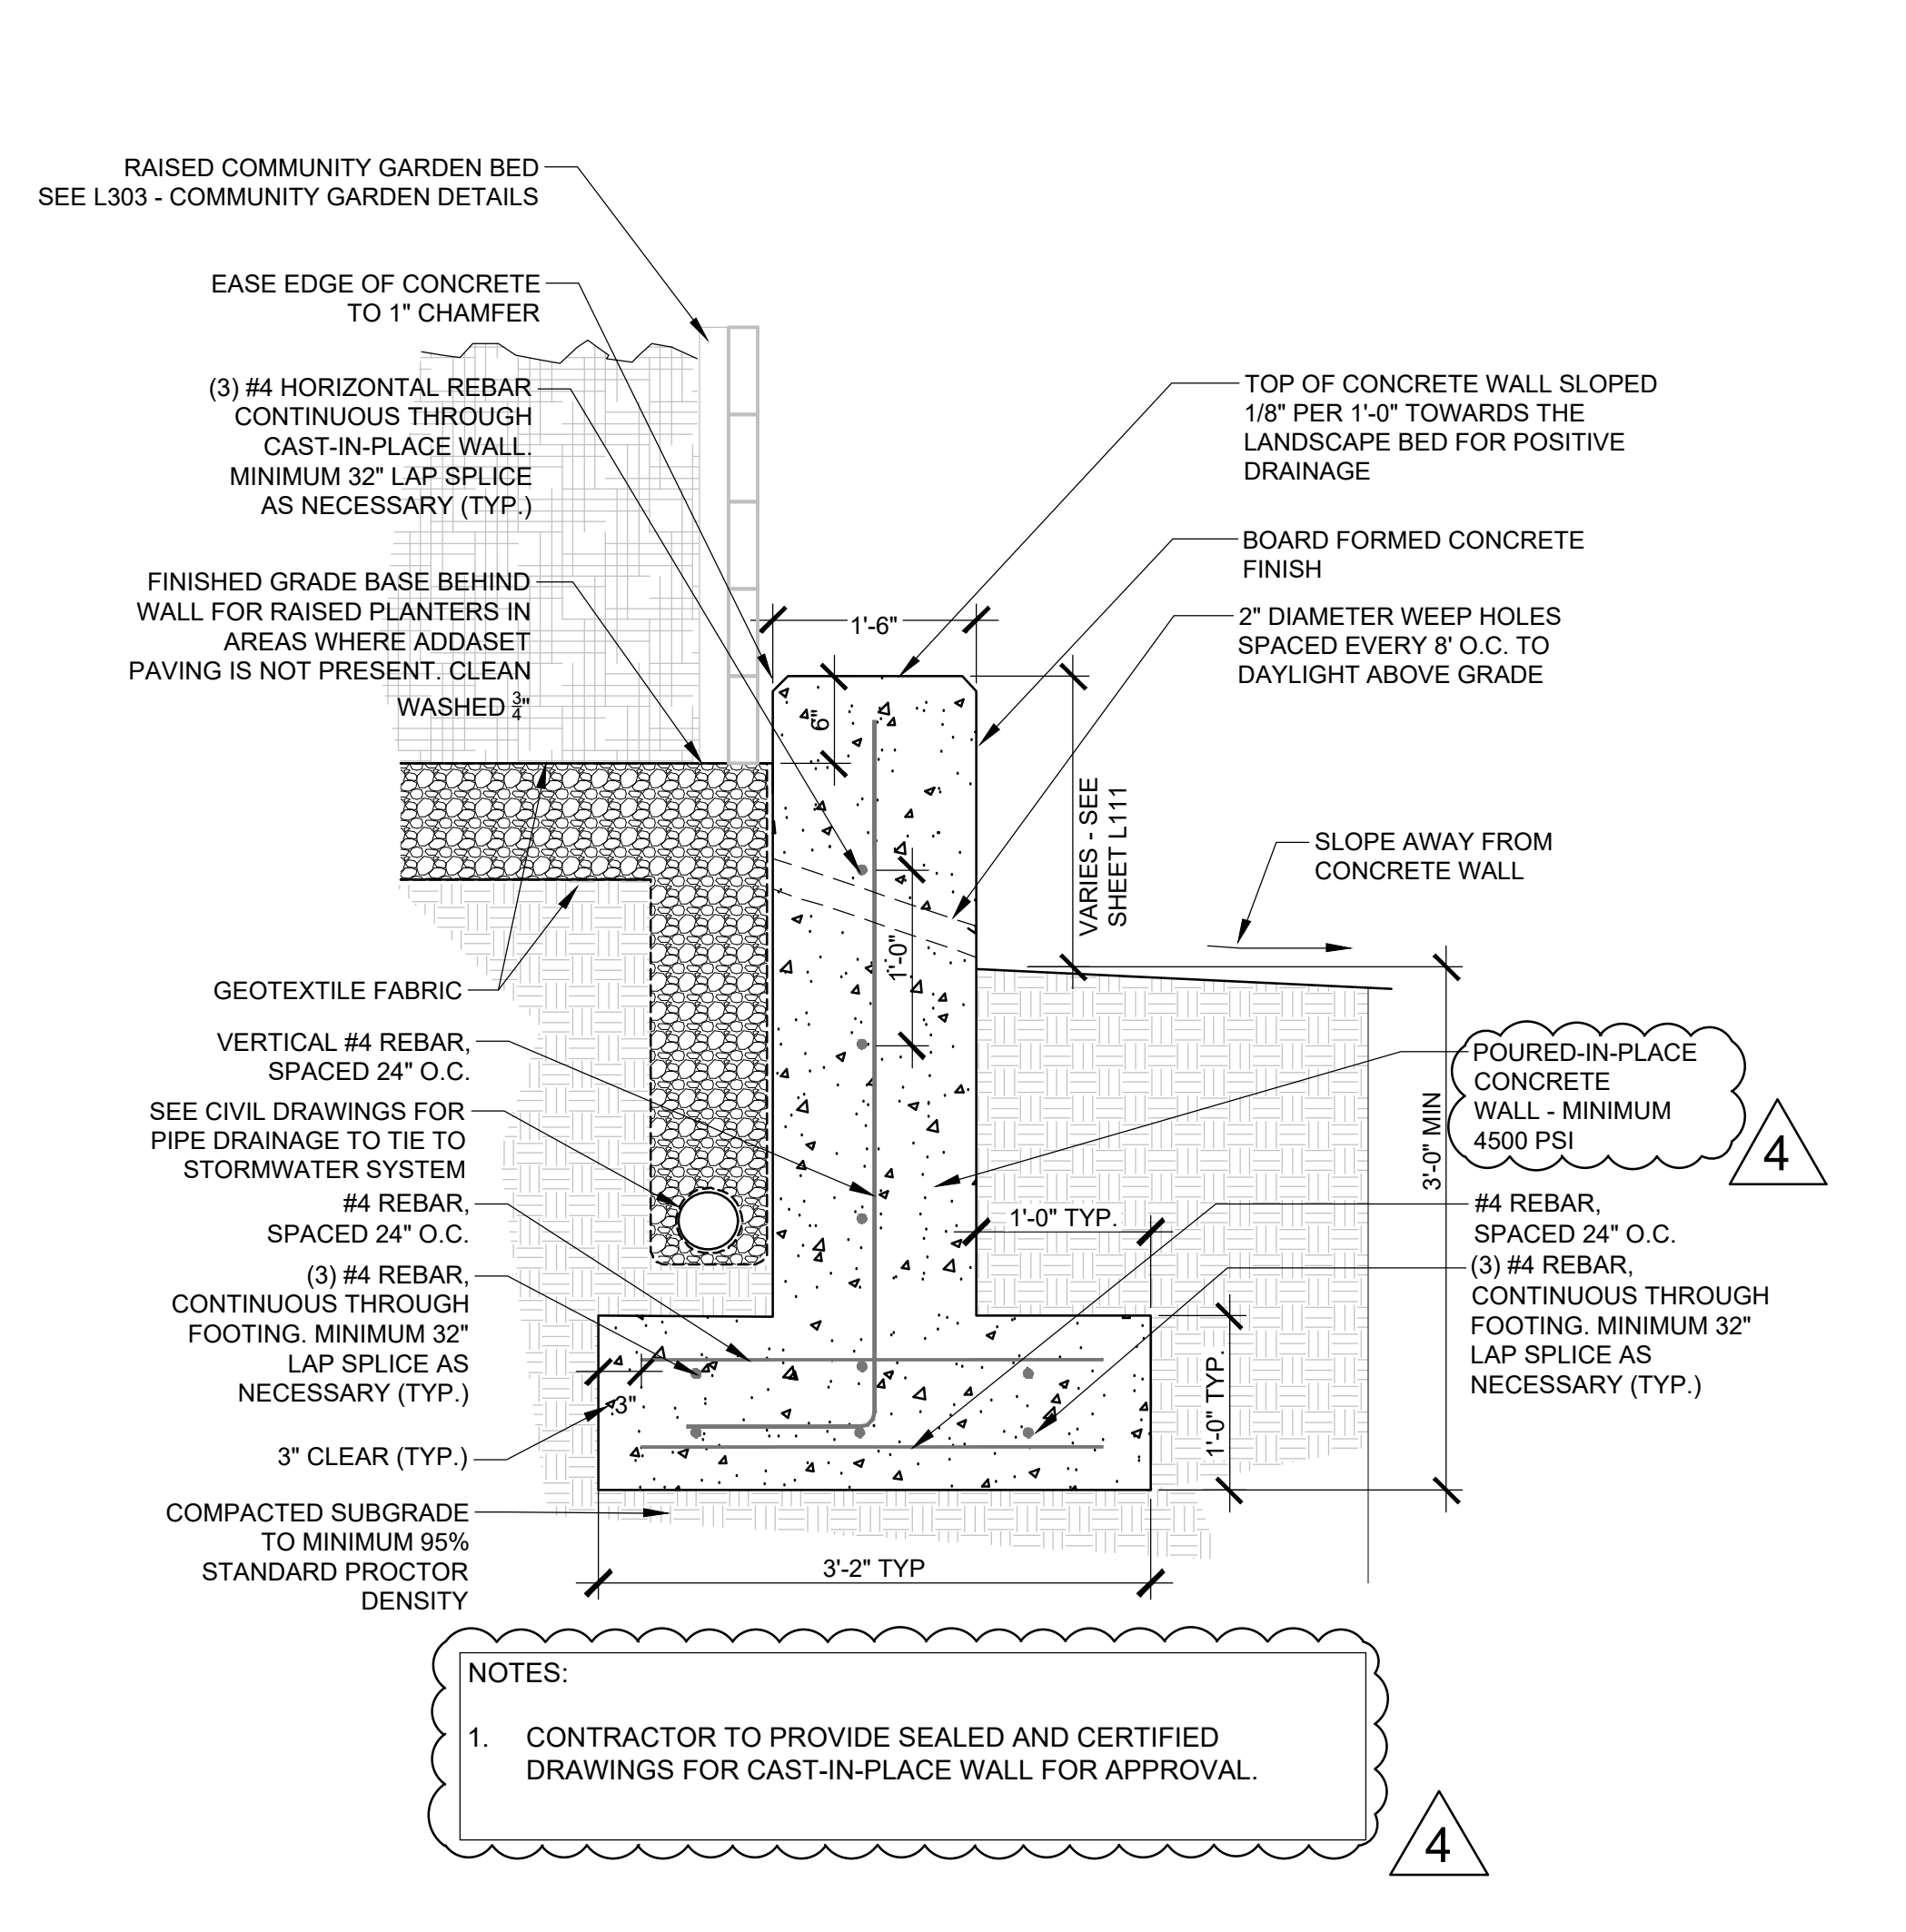

3 Poured in Place Garden Concrete Wall
L301 NTS


RESERVED AREA FOR
NJICA APPROVAL STAMP



USA Architects
20 N. Doughty Avenue
Somerville, NJ 08876
t 908.722.2300
f 908.722.7201
usaarchitects.com

SIKORA WELLS APPEL
LANDSCAPE ARCHITECTURE

8 Kings Hwy West, Suite A Haddonfield, NJ 08033
856.433.6380 sikora-wa.com

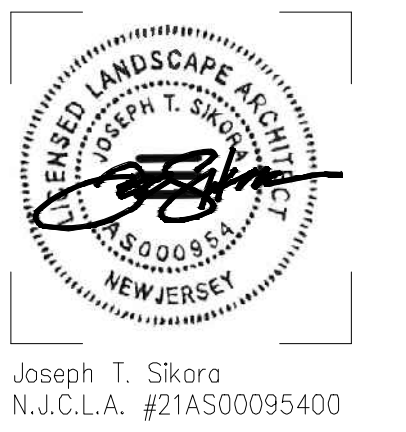

| ISSUE | BY | DATE | DESCRIPTION |
|-------|----|----------|-----------------------------|
| 4 | | 09.03.21 | ADDENDUM 1 |
| | | 08.12.21 | 100% FOR BID - FOR CONTRACT |
| | | 08.06.21 | 100% CD SUBMISSION |
| | | 07.01.21 | DCA SUBMISSION |
| | | 04.23.21 | 90% CD SUBMISSION |

APPROVED FOR RUTGERS THE STATE UNIVERSITY OF NEW JERSEY

DAVID C. SCHULZ, AIA, PP, AIA UNIVERSITY ARCHITECT DATE

INSTITUTIONAL PLANNING AND OPERATIONS PLANNING, DEVELOPMENT, AND DESIGN PISCATAWAY, NEW JERSEY

PROJECT TITLE
NEW CONSTRUCTION
BRANDT BEHAVIORAL HEALTH TREATMENT CENTER & RESIDENCE
100 - 102 COLLEGE FARM ROAD EAST, NORTH BRUNSWICK, NJ 08901

DRAWING TITLE
WALL DETAILS

| | | |
|----------------------------|-------------------------|------------------|
| BLDG. NO. #6015 + #6016 | RU PROJECT NO. #6361 | DRAWN BY BG |
| SCALE AS INDICATED | DATE 07.01.2021 | CHECKED BY JS |

PROJ. NO: 2019-133

DRAWING NUMBER
L301