


EXISTING SILL DETAIL
 REF DETAL 1/ A312
 TMG REF DWG: 108813_Sectionbase02.dwg
UNION COUNTY COLLEGE
LESSNER FIRST FLOOR ADDITION &
FIRST FLOOR & LOWER LEVEL
REHABILITATION
 12 WEST JERSEY STREET
 ELIZABETH, NJ 07202

6-1-2017
 Project # 108813
 SCALE: 3" = 1'-0"
SK-92A
 191 Mill Lane Mountainside, NJ 07092 p. 908.232.2860 f. 908.232.2845

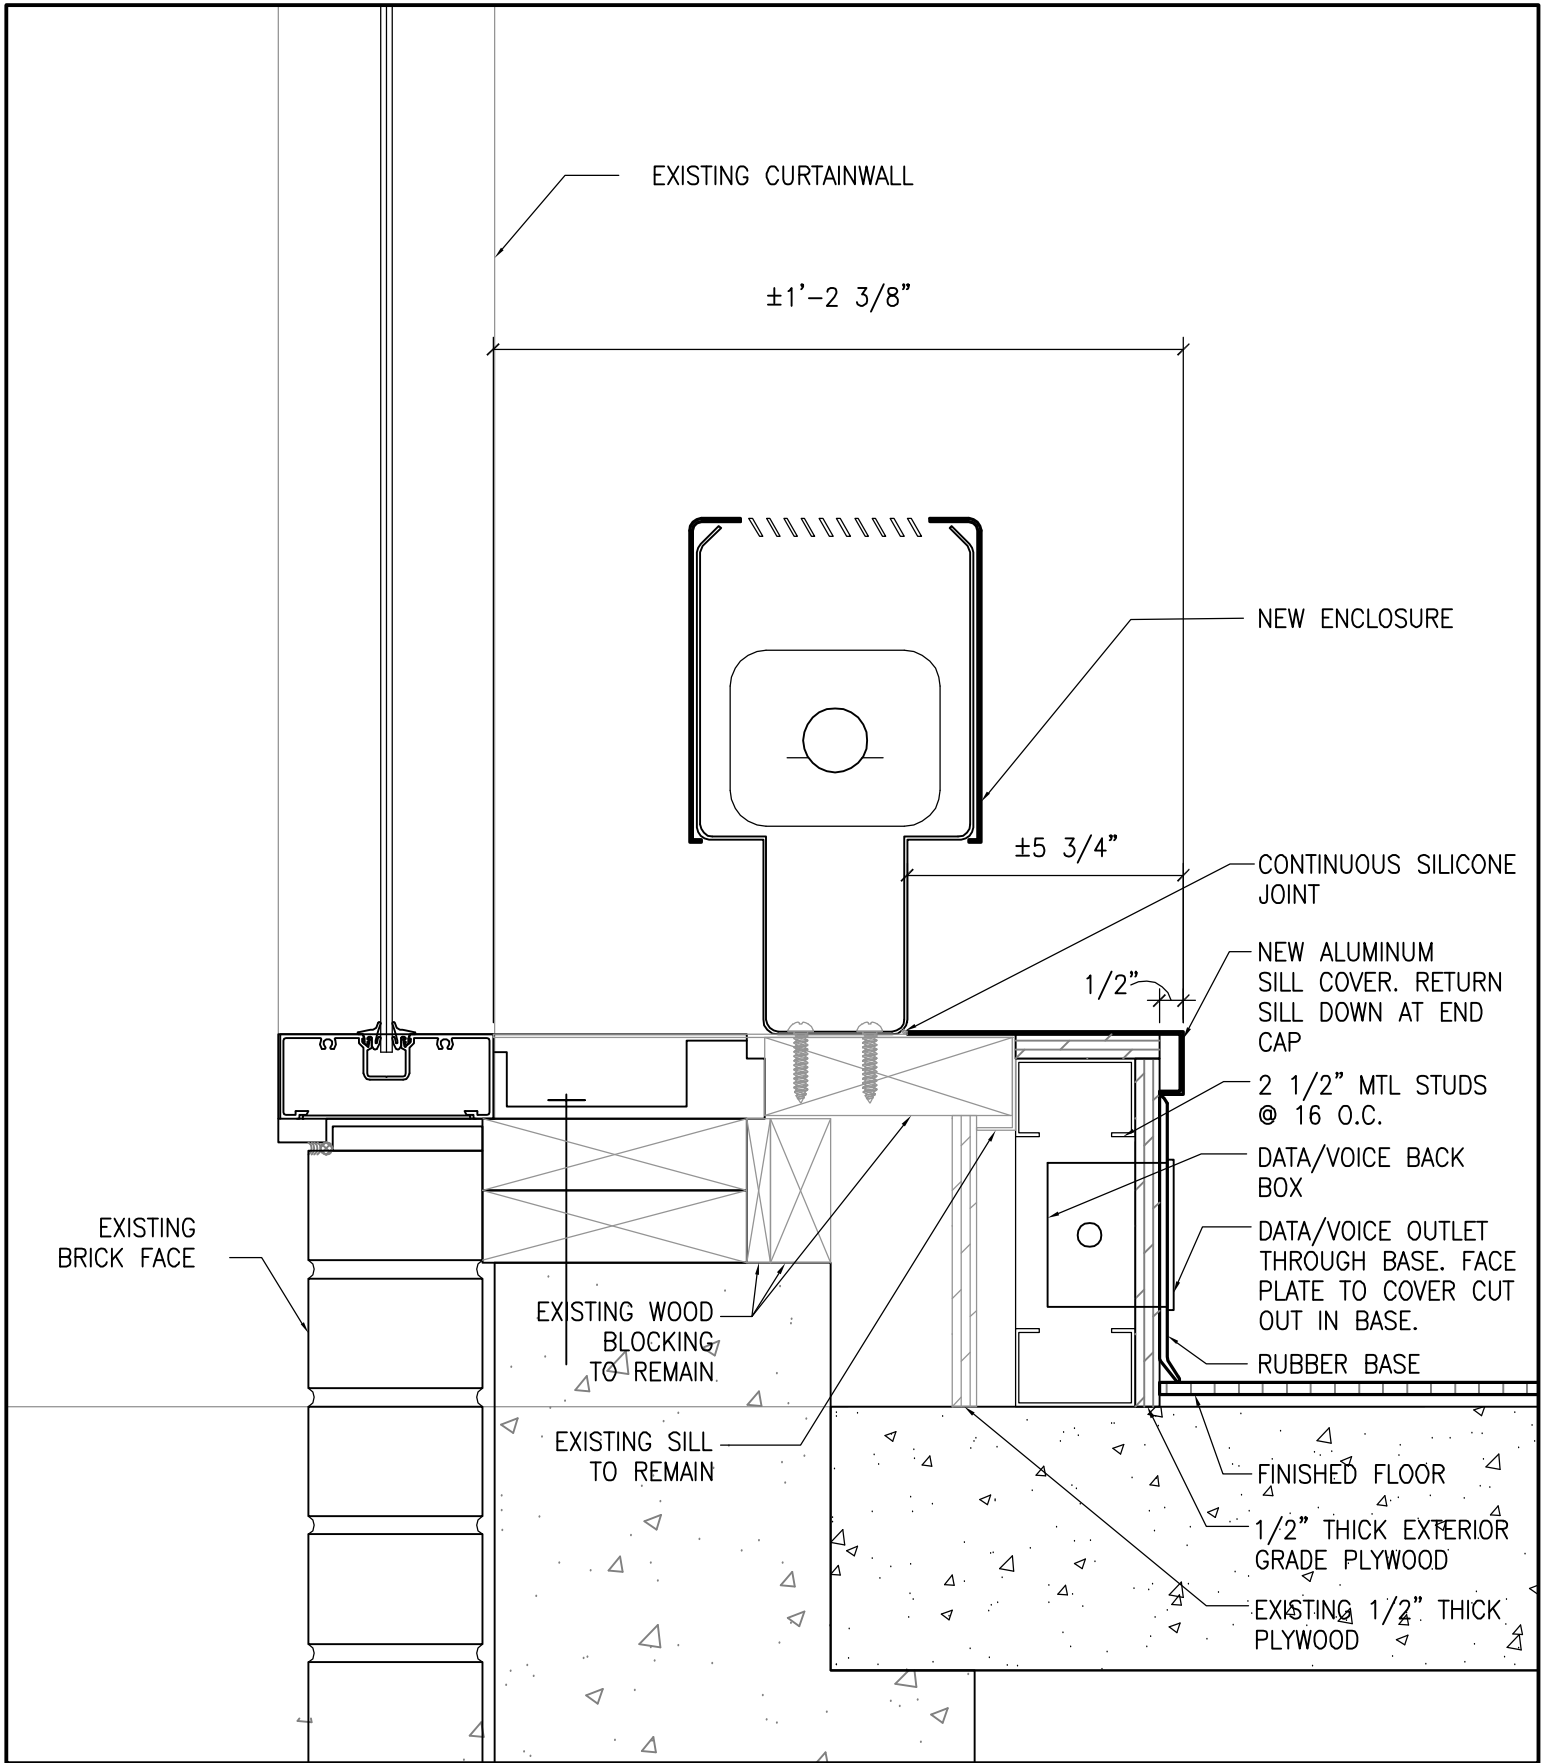

SILL DETAIL

REF DETAL 1/ A312

TMG REF DWG: 108813_Sectionbase02.dwg

**UNION COUNTY COLLEGE
LESSNER FIRST FLOOR ADDITION &
FIRST FLOOR & LOWER LEVEL
REHABILITATION**

12 WEST JERSEY STREET
ELIZABETH, NJ 07202

6-1-2017

Project # 108813

SCALE: 3" = 1'-0"

SK-92B

191 Mill Lane Mountainside, NJ 07092 p. 908.232.2860 f. 908.232.2845