

STAGE 1

- A. EXPAND NORTHEAST ENTRANCE TO ACCOMODATE TWO WAY TURNS FOR EXISTING TRAFFIC.
- B. DEMOLISH EXISTING BUILDINGS AND TRAILERS.
- C. GRADE, PAVE, AND CURB NEW EXPANDED ENTRANCE ON SOUTH SIDE OF THE YARD. ELONGATE TO RAMP DRIVEWAY DOWN TO EXISTING YARD. CONSTRUCT IN PHASES TO ALLOW CONSTANT ACCESS TO TEMPORARY LOT. COORDINATE INSTALLATION OF TEMPORARY/FINAL UTILITIES TO BE LOCATED ON SOUTHERN ENTRANCE INTO THE YARD WITH UTILITY ENGINEER.
- D. TEMPORARY PATHWAY TO EXISTING MULTI-USE BUILDING.
- E. CONTRACTOR LAYDOWN AREA.
- F. 16 DESIGNATED NJTA PARKING SPACES WITH 4 R(NJTA)8-9 SIGNS, SEE DETAIL.
- G. CONSTRUCT CROSSWALK, SIDEWALK, AND HANDICAP RAMP FOR NJTA PARKING ACROSS GARDEN STATE ART CENTER DRIVE.

STAGE 1

PARKING COUNT		
LOCATION TYPE	PRIOR TO CONSTRUCTION	DURING STAGE 1
MULTI-USE BUILDING (HC)	6	6
MULTI-USE BUILDING	47	69
SIGN SHOP	11	11
PRINT SHOP	13	13

LEGEND

- SITE WORK / BUILDING
- DEMOLITION
- CONSTRUCTION FENCE

REV.	DESCRIPTION	DATE	BY	CHK.




STAGE 2

- A. CREATE TEMPORARY PARKING LOT. 28 SPACES WEST OF NEW MULTI-USE BUILDING AND 11 SPACES WEST OF CARPENTRY SHOP.
- B. CONSTRUCT PRINT SHOP PARKING LOT. 10 PARKING SPACES ON EXISTING ROADWAYS.
- C. RELOCATE / ESTABLISH TEMPORARY / FINAL UTILITIES FOR NEW MULTI-USE BUILDING AND CONTRACTOR TRAILERS.
- D. CONSTRUCT NEW MULTI-USE BUILDING.
- E. REMOVE UTILITIES SERVICING EXISTING MULTI-USE BUILDING AND GRADE, PAVE AND CURB NEW PARKING AREA SURROUNDING MULTI-USE BUILDING AS WELL AS SURROUNDING AREAS OF THE MULTI-USE BUILDING.
- F. TEMPORARY PATHWAY TO EXISTING MULTI-USE BUILDING.
- G. CONTRACTOR LAYDOWN AREA.

STAGE 2

PARKING COUNT	
LOCATION TYPE	NUMBER
MULTI-USE BUILDING (HC)	6
MULTI-USE BUILDING	44
SIGN SHOP	11
PRINT SHOP	10

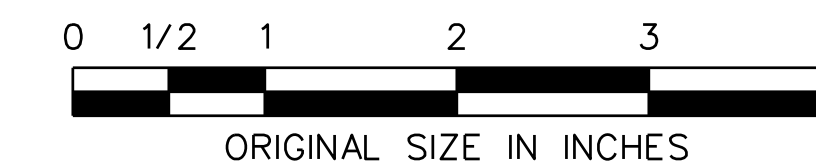

NEW JERSEY TURNPIKE AUTHORITY
GARDEN STATE PARKWAY
 CONTRACT NO. P500.360 - FACILITIES IMPROVEMENT PROGRAM
 PMD5 (TELEGRAPH HILL) MP 116, PMD6 (CLARK) MP 136.7,
 PMD7 (CLIFTON) MP 156.1 AND PMD8 (PARAMUS) MP 164.2

PMD5 (TELEGRAPH HILL)
 CONSTRUCTION STAGING PLAN - SHEET 1 OF 2

T.Y. LIN INTERNATIONAL
 3379 QUAKERBRIDGE ROAD, SUITE 200
 HAMILTON, NJ 08619
 CERTIFICATE OF AUTHORIZATION NO. 24GA27976000
 JAMES S. LESTER
 NEW JERSEY PROFESSIONAL ENGINEER LICENSE NO. 24GE03348000

SCALE: 1" = 100'-0"
 DATE: MAY 2015

C-4
 C-5

15
 679

FILE NAME: P500_360_FD_0015.dgn
 USER: 4/27/15 TIME: 4:13 PM USERNAME: AJG

	BY	DATE
DESIGNED BY:	GK	10/2014
DRAWN BY:	GK	10/2014
CHECKED BY:	-	10/2014
SUPERVISOR:	AJG	