


HIGHLIGHTED WALLS TO RECEIVED MOISTURE RESISTANT SHEETROCK. BASIS OF DESIGN: NATIONAL GYPSUM "GOLD BOND XP" GYPSUM BOARD

HIGHLIGHTED WALLS TO RECEIVED MOISTURE RESISTANT SHEETROCK. BASIS OF DESIGN: NATIONAL GYPSUM "GOLD BOND XP" GYPSUM BOARD

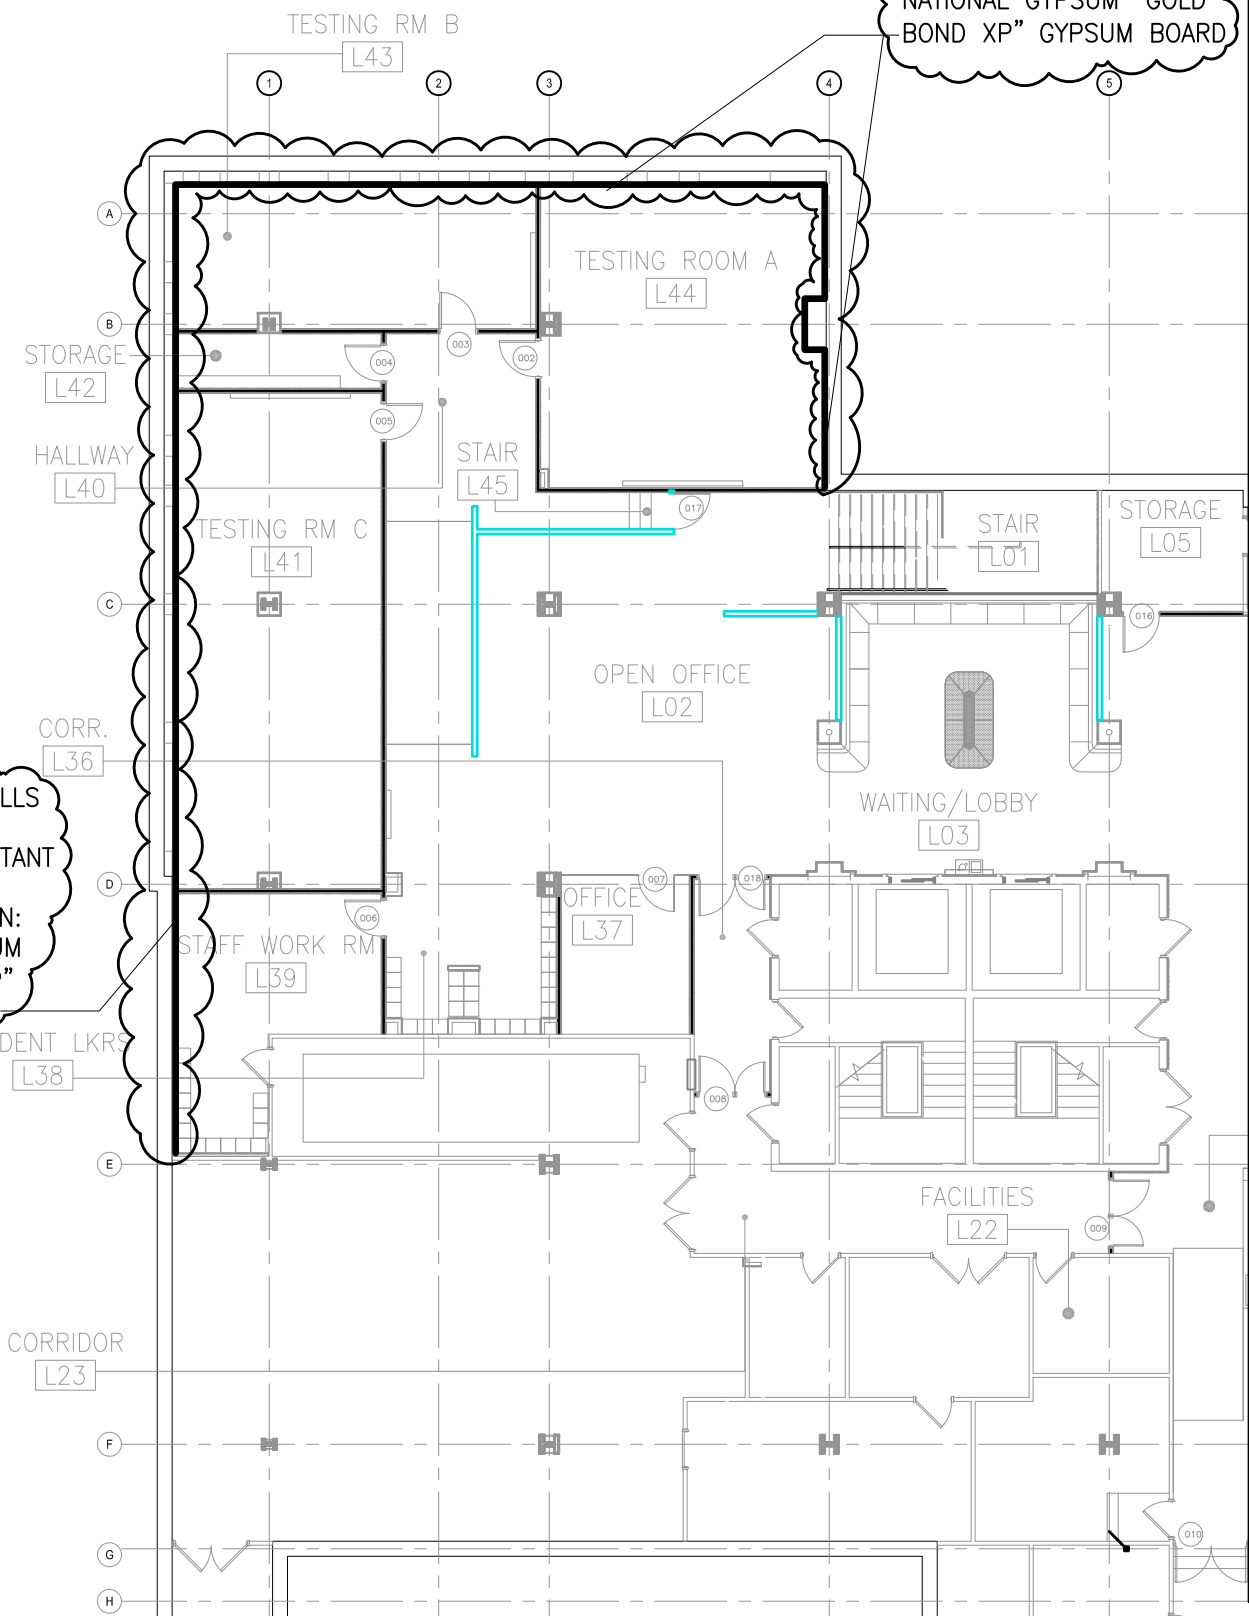

LOWER LEVEL MOISTURE RESISTANT SHEETROCK LOCATION PLAN

TMG REF DWG : 108813\_0-LLBase.dwg  
**UNION COUNTY COLLEGE**  
**LESSNER FIRST FLOOR ADDITION &**  
**FIRST FLOOR & LOWER LEVEL**  
**REHABILITATION**  
 12 WEST JERSEY STREET  
 ELIZABETH, NJ 07202

6-12-2017  
 Project # 108813  
 SCALE: 1/2"=1'-0"  
**SK-103**  
 191 Mill Lane Mountainside, NJ 07092 p. 908,232,2860 f. 908,232,2845