

ADDENDUM NO. 1

BID2017-76

NOTICE IS HEREBY GIVEN that sealed bids will be received by Isabel C. Garcia, Purchasing Agent, for the City of Trenton, County of Mercer, State of New Jersey on **DECEMBER 6, 2017 at 11:00 A.M.** prevailing time in the Division of Purchasing, 1st. Floor, City Hall Annex, 319 East State Street, Trenton, New Jersey, for:

REHABILITATION OF SELECTED AREAS
AT THE
SOLID WASTE MANAGEMENT FACILITY
707 CALHOUN STREET, TRENTON, NJ 08638

Clarifications, amendments, additions, deletions, revisions, and modifications are part of the Contract and change the original documents only in the manner and to the extent stated.

Specifications and other bid information **must** be picked-up at the Division of Purchasing, 1st Floor, City Hall Annex, 319 East State Street, Trenton, NJ 08608 during regular business hours (8:30 am - 4:30 pm). **FEE FOR PLANS AND SPECIFICATIONS IS \$75.00 PAYABLE TO THE CITY OF TRENTON.**

Bidders may visit the City of Trenton's website at <http://www.trentonnj.org/Cit-e-Access/Bids/?TID=55&TPID=5563> for any addenda/notices issued prior to the proposal opening. Failure to do so could result in the rejection of your submission.

Bidders are required to comply with the requirements of P.L. 1975,c127(N.J.A.C.17:27 et seq).

SCHEDULE:

Release Date:	November 1, 2017
Plans and Specs Fee:	\$75.00
Pre-Bid Meeting and Site Visit:	Monday, November 20, 2017 at 10:00AM
Questions in writing to:	igarcia@trentonnj.org
Addenda by:	December 1, 2017
Time of Completion:	120 Calendar Days from "Notice to Proceed"
Liquidated Damages:	\$500.00 Per Day
Estimated Time of Award:	60 days

City of Trenton
Isabel C. Garcia, QPA
Purchasing Agent
(609)-989-3139

PROJECT DESCRIPTION

This project involves rehabilitation of selected external areas at the existing 2.14 acres site occupied by the Solid Waste Management Facility. Work associated with this project includes demolition and construction of various site features within the scope of work. The major items in the contract include but not limited to milling and resurfacing of approximately 46,000 S.F. of asphalt pavements and installation of approximately 3,500 L.F. of pavement stripes and markings; demolition and construction of approximately 4,100 S.F. of concrete sidewalks, driveways and slabs; demolition and construction of approximately 1,800 L.F. of various curbs; removal and installation of approximately 720 L.F. of chain link fence, including installation of two (2) automatic cantilever sliding gate systems; installation of the site drainage upgrades, including 4 drainage structures and approximately 250 L.F. of various piping; installation of the site lighting upgrades, including 10 site lighting features, 3 CCTV cameras and electrical distribution system; installation of the site landscaping upgrades, including construction of approximately 190 L.F. of landscape walls, concrete steps, 160 L.F. of hand railing and planting approximately 470 units of various plants.

The contractor has to coordinate with the City of Trenton, as the current site will remain open at all time during construction period.

BID2017-76
ADDENDUM NO. 1
REHABILITATION OF SELECTED AREAS
AT THE
SOLID WASTE MANAGEMENT FACILITY
707 CALHOUN STREET, TRENTON, NJ 08638

CLARIFICATIONS, AMENDMENTS, ADDITIONS, DELETIONS, REVISIONS, ATTACHMENTS AND MODIFICATIONS ARE PART OF THE REQUEST FOR BID AND CHANGE THE ORIGINAL DOCUMENTS ONLY IN THE MANNER AND TO THE EXTENT STATED. THE ACKNOWLEDGEMENT OF ADDENDA **MUST** BE COMPLETED DATED AND SIGNED AND SUBMITTED WITH YOUR SEALED REQUEST FOR BID.

REGARDING THE SURVEILLANCE VIDEO SYSTEM CONNECTION BACK TO THE OFFICE COMPUTERS, NO CLARIFICATION WAS ADDED.

Note 1 in GENERAL VIDEO CAMERA NOTES on **Sheet 15** is covering this connection (**Please see below**):

1. THE QUALIFIED CONTRACTOR SHALL PROVIDE CERTIFICATION AS REQUIRED AND INSTALL A COMPLETE VIDEO SURVEILLANCE SYSTEM (VSS), CONSISTING OF CAMERAS, DATA TRANSMISSION WIRING, AND A CONTROL STATION WITH ITS ASSOCIATED EQUIPMENT, COVERING THE ENTIRE SITE.

SEE ATTACHED



LS Engineering Associates Corporation

LSEA 150 River Road, Building E, Suite E2, Montville NJ 07045 Ph. 973-588-3122 Fax. 973-588-3123

November 21, 2017

Isabel C. Garcia
Purchasing Agent, QPA
Division of Purchasing
319 East State Street - 1st floor
Trenton, NJ 08608
(TEL#) 609-989-3138
(FAX#) 609-989-4260

RE: **BID 2017-76 Rehabilitation of Selected External Areas
Solid Waste Management Facility, Trenton, New Jersey**

CLARIFICATION #1

ITEM 1:

Proposed handicapped space by the office entrance is relocated, concrete handicapped ramp is added. See attached SK-1.

ITEM 2:

Second proposed handicapped space is added by the dumpster area. See attached SK-2.


ACKNOWLEDGMENT OF RECEIPT OF CLARIFICATION #1

The undersigned Respondent hereby acknowledges receipt of this Clarification:

Company:	Name:	Date:
_____	_____	_____
_____	_____	_____
_____	_____	_____

Note:

This Clarification letter should be signed and attached to the Bid Proposal as acknowledgment of receipt.

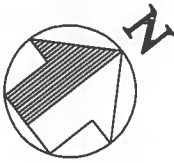

EXIST.
MAINTENANCE
BUILDING




SK-1 NOTES:

1. PROPOSED HANDICAPPED SPACE BY THE OFFICE ENTRANCE IS RELOCATED.
2. CONCRETE HANDICAPPED RAMP IS ADDED.

'NO PARKING'
AREA, (TYP.) SEE

5
16

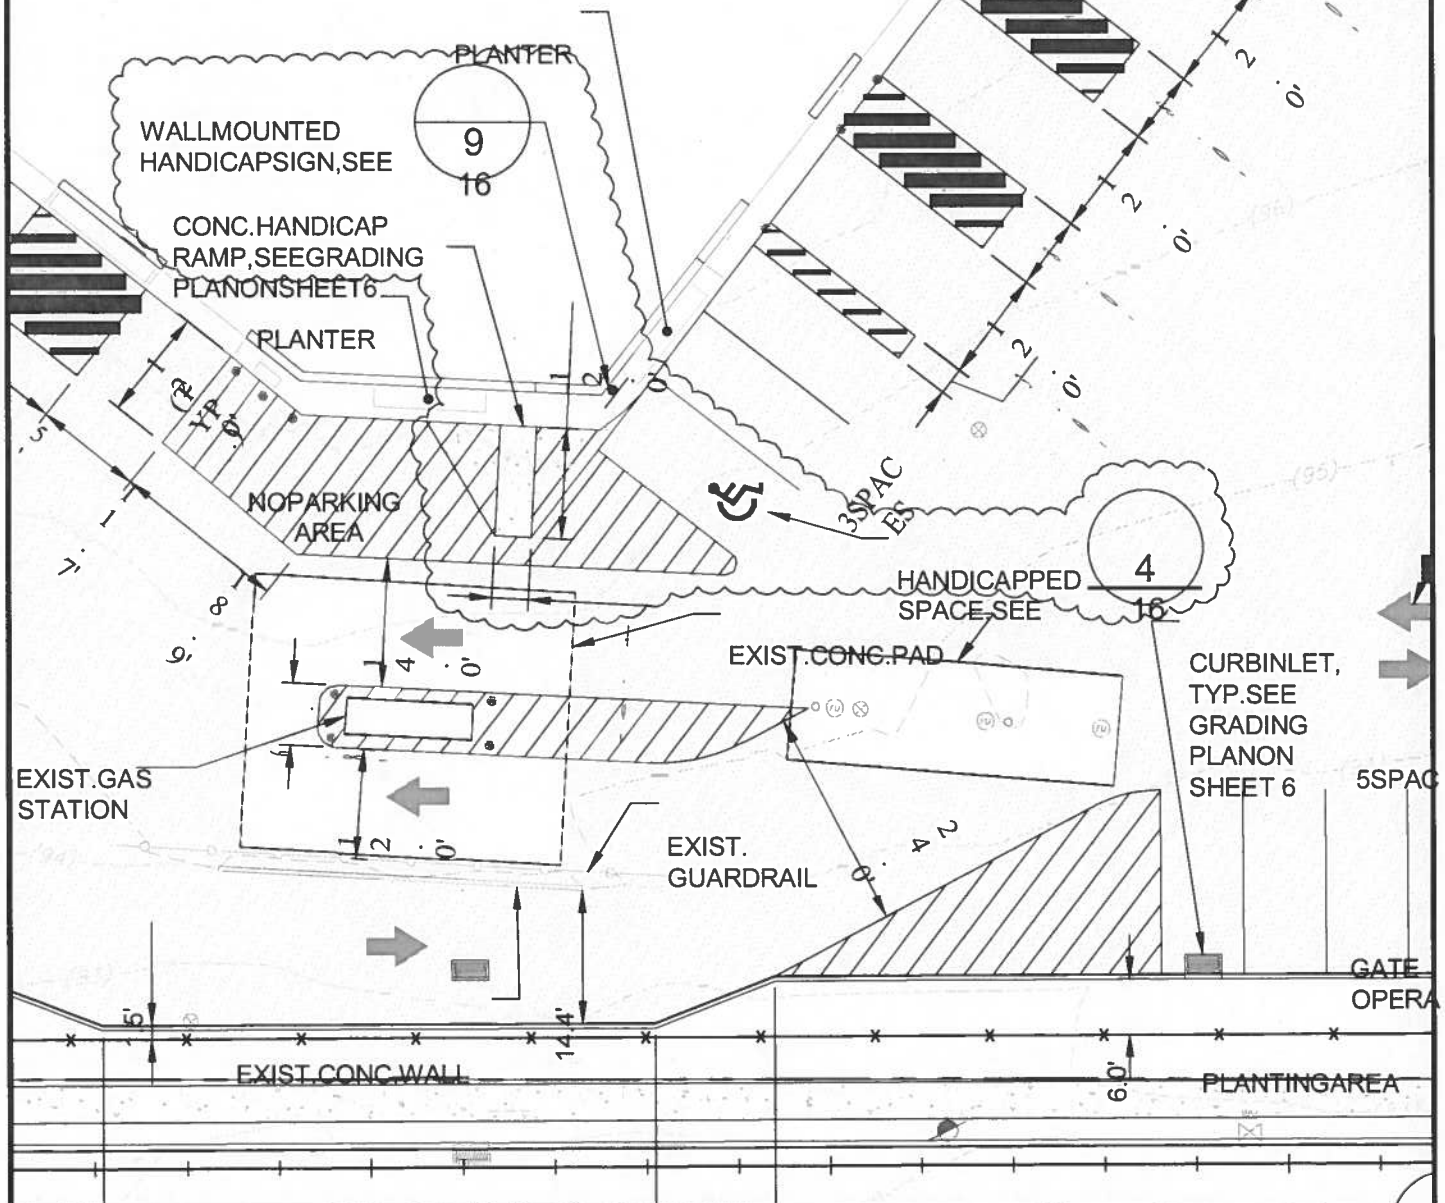

CURBINLET,
TYP. SEE
GRADING
PLAN ON
SHEET 6

GATE
OPERA

PLANTING AREA


LS ENGINEERING ASSOCIATES CORP.
Consulting Engineers

JOB REHABILITATION OF SELECTED EXTERNAL AREAS
LOCATION TRENTON SOLID WASTE MANAGEMENT
PAGE NUMBER SK-2 DATE ISSUED 11-21-2017
CHECKED BY K.L. DATE 11-21-2017 SCALE
1"=20'

○


○

8 STOP

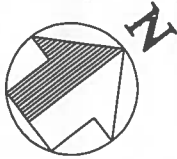

SK-2 NOTE:

1. PROPOSED HANDICAPPED SPACE BY THE DUMPSTER AREA IS ADDED.

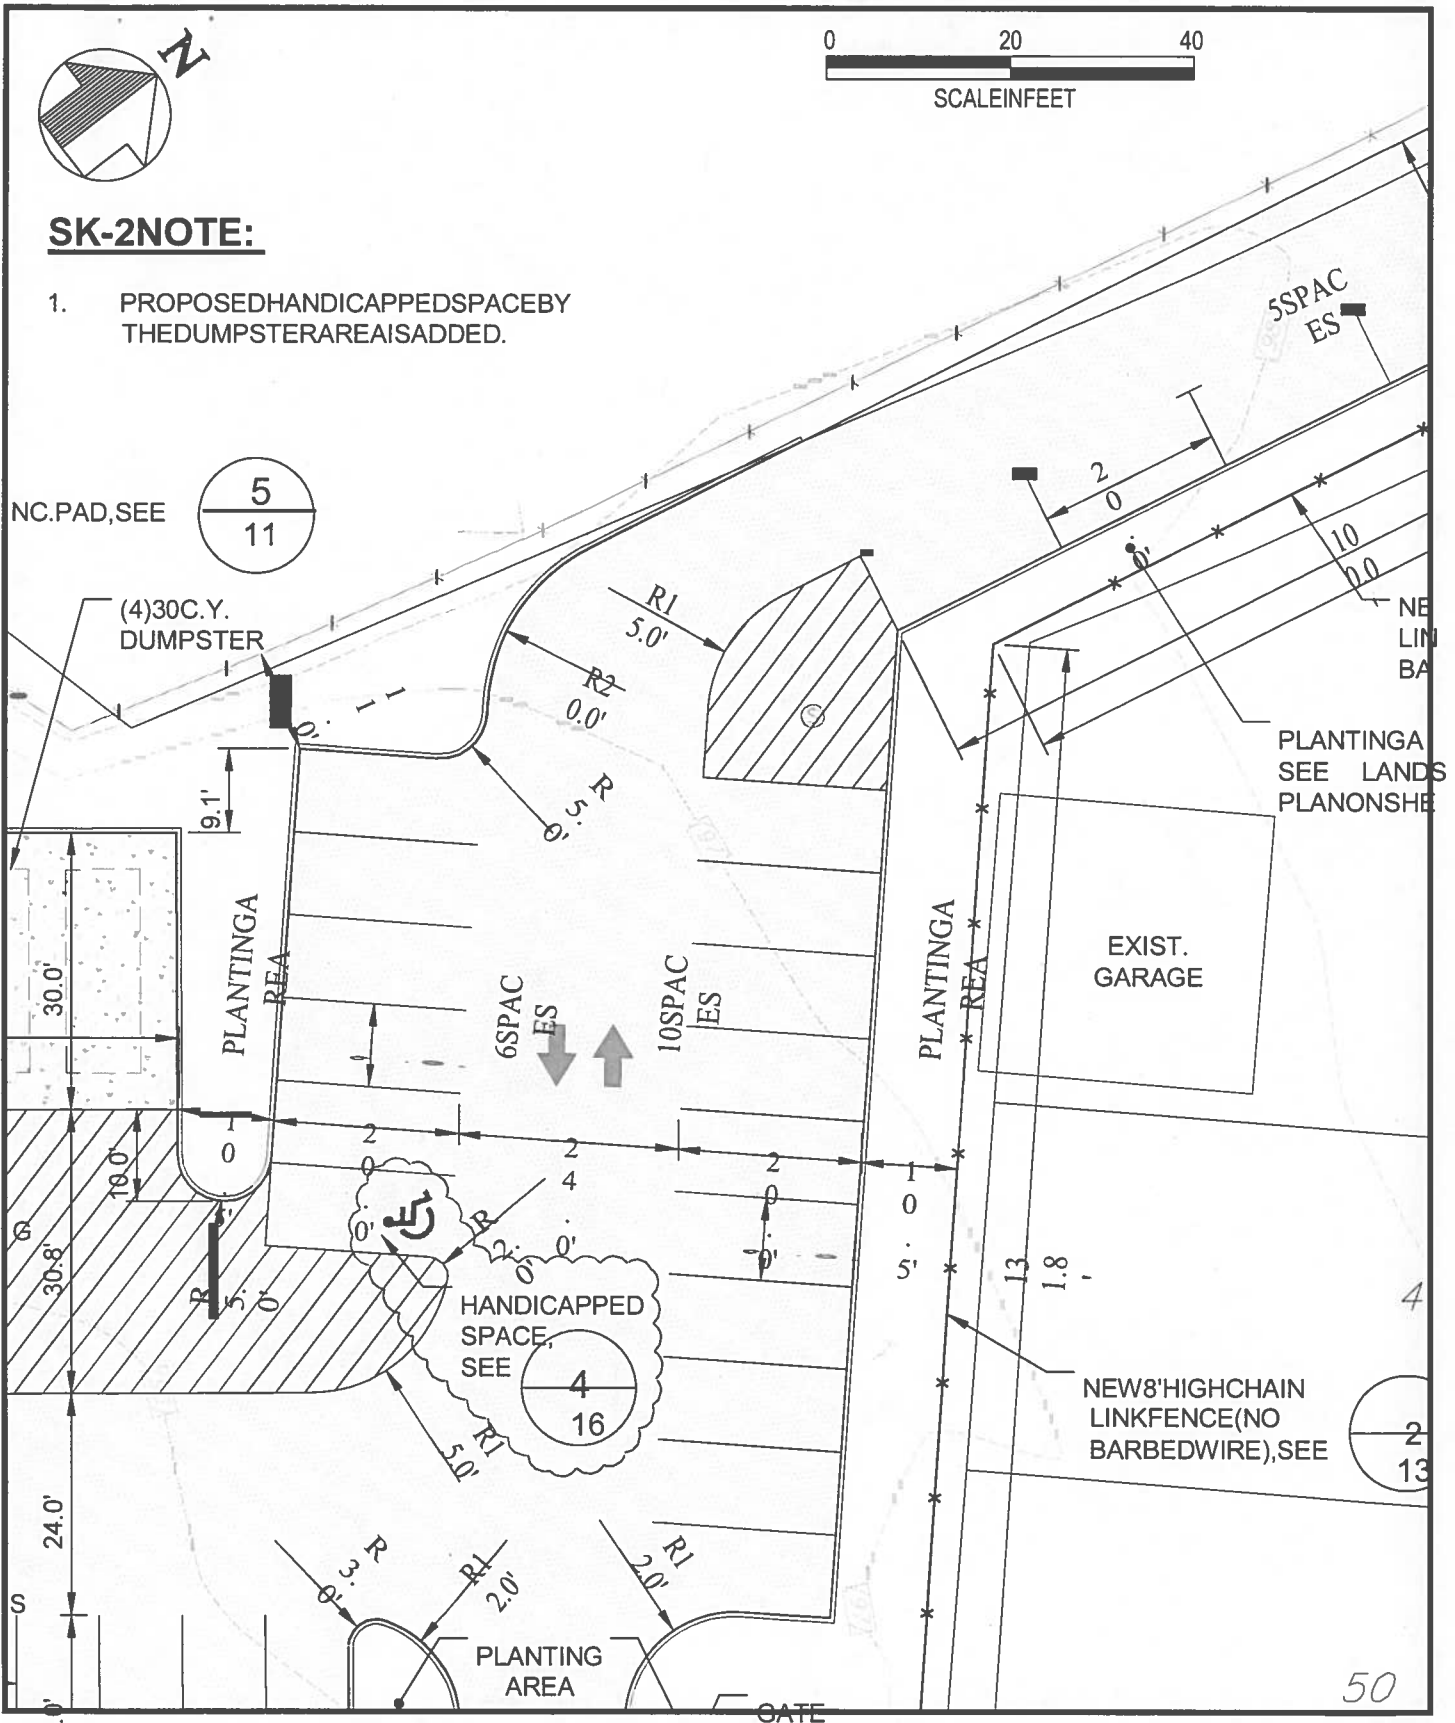

**BID2017-76
ADDENDUM NO. 1**

REHABILITATION OF SELECTED AREAS
AT THE
SOLID WASTE MANAGEMENT FACILITY
707 CALHOUN STREET, TRENTON, NJ 08638

MUST BE SIGNED AND SUBMITTED WITH YOUR BID

CITY OF TRENTON

ACKNOWLEDGMENT OF RECEIPT OF ADDENDA

The undersigned Bidder hereby acknowledges receipt of the following Addenda:

Addendum Number

Dated

ADDENDUM NO. 1

NOVEMBER 21, 2017

Acknowledged for: _____
(Name of Bidder)

By: _____
(Signature of Authorized Representative)

Name: _____

Title: _____

REGISTER TO DO BUSINESS WITH THE CITY OF TRENTON

An e-notification will be sent to all vendors currently registered with the City of Trenton, directing them to bidding opportunities, notices, postponements and addendums on the City of Trenton Division of Purchasing website.

REGISTER AT:

<http://www.trentonnj.org/Cit-e-Access/Bids/?TID=55&TPID=5563>.

SUBSCRIBE & UNSUBSCRIBE

You can **SUBSCRIBE** or **UNSUBSCRIBE** to any of the **E-Mailing Lists** displayed below.

To **SUBSCRIBE** to a list,

- click on the specific list,
- enter your name and email address,
- enter the requested Captcha code,
- click the "Subscribe" function.

To **UNSUBSCRIBE** to a list:

- click on the specific subscription list,
- click the "Unsubscribe" button,
- enter your email address and the requested Captcha code,
- click the "Unsubscribe" function.