


SOIL TYPE LABEL	SOIL TYPE NAME
FrkB	FREEHOLD SANDY LOAM (2 - 5 %)
FrkC	FREEHOLD SANDY LOAM (5 - 10 %)
FrkD	FREEHOLD SANDY LOAM (10 - 15%)

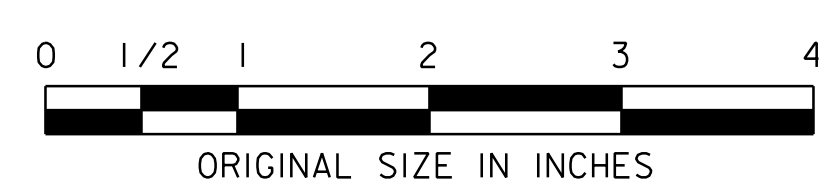

NEW JERSEY TURNPIKE AUTHORITY  
**GARDEN STATE PARKWAY**  
 CONTRACT NO. P500.360 - FACILITIES IMPROVEMENT PROGRAM  
 PMD5 (TELEGRAPH HILL) MP 116, PMD6 (CLARK) MP 136.7,  
 PMD7 (CLIFTON) MP 156.1 AND PMD8 (PARAMUS) MP 164.2  
 PMD5 (TELEGRAPH HILL)  
**SOIL EROSION AND SEDIMENT CONTROL PLAN**

BY	DATE
DESIGNED BY: TJB	10/2014
DRAWN BY: TJB	10/2014
CHECKED BY: JJM	10/2014
SUPERVISOR: J KEIL	

REV.	DESCRIPTION	DATE	BY	CHK.

CHURCHILL CONSULTING ENGINEERS  
 344 NORTH ROUTE 73, SUITE A, BERLIN, NJ 08009  
*Joseph E. Keil*  
 JOSEPH E. KEIL, P.E.  
 NEW JERSEY PROFESSIONAL ENGINEER NO. 24GE0360500

T.Y. LIN INTERNATIONAL  
 3379 QUAKERBRIDGE ROAD, SUITE 200  
 HAMILTON, NJ 08619  
 CERTIFICATE OF AUTHORIZATION NO. 24GA2796000  
*James S. Lester*  
 JAMES S. LESTER  
 NEW JERSEY PROFESSIONAL ENGINEER LICENSE NO. 24GE03346000  
 SCALE: 1"=40'  
 DATE: MAY 2015

SE-1  
 SE-3

21  
 679

FILE NAME: \\CHI-Svr-PWNT\T\CDM\T\PROJECTS\Projects\361163.00\_AJUT\RED\Drawings\Sheets\Telegraph Hill\P500\_360\_FD\_0021.dgn  
 DATE: 4/27/2015 11:05:33 AM  
 USERNAME: BUSERRAME\$

FILE NAME: P500\_360\_FD\_0021.dgn