


P:\1050-1099\108813 UC College 1st FL Lessner Build\04_DOCUMENTS\6.4 Dwgs\6.4_CONFORMED SET\108813-A101.dwg, SK-031 R, 10/21/2016 3:04:31 PM

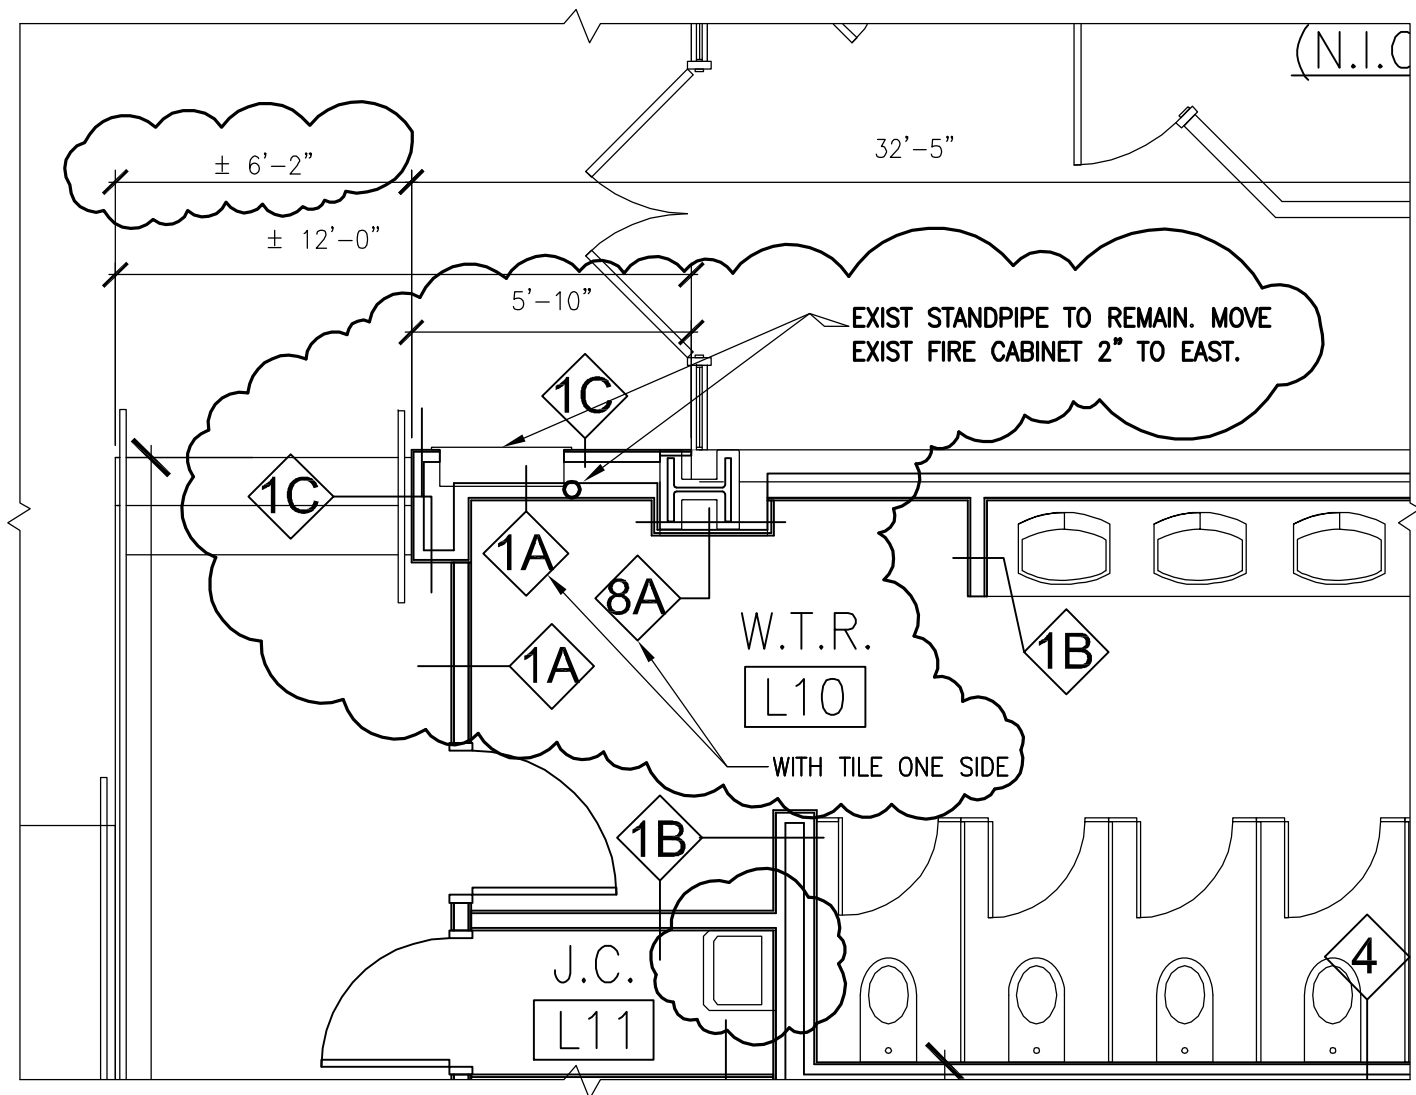


LOWER LEVEL PLAN FIRE STANDPIPE AND EXTINGUISHER CABINET
 SCALE: 1/4" = 1'-0"

21 October 2016
 Project # 108813.00

DWG REFERENCE A101
UCC LESSNER BUILDING - ELIZABETH CAMPUS
FIRST FLOOR & LOWER LEVEL RENOVATION
 12 West Jersey Street
 Elizabeth, NJ 07202

SK-031 R
THE MUSIAL GROUP ARCHITECTURE
 191 Mill Lane Mountainside, NJ 07092 p. 908.232.2860 f. 908.232.2845

P:\1050-1099\108813 UC College 1st FL Lessner Build\04_DOCUMENTS\6.4 Dwgs\6.4_CONF\108813-A101.dwg, SK-031A, 10/18/2016 12:55:21 PM

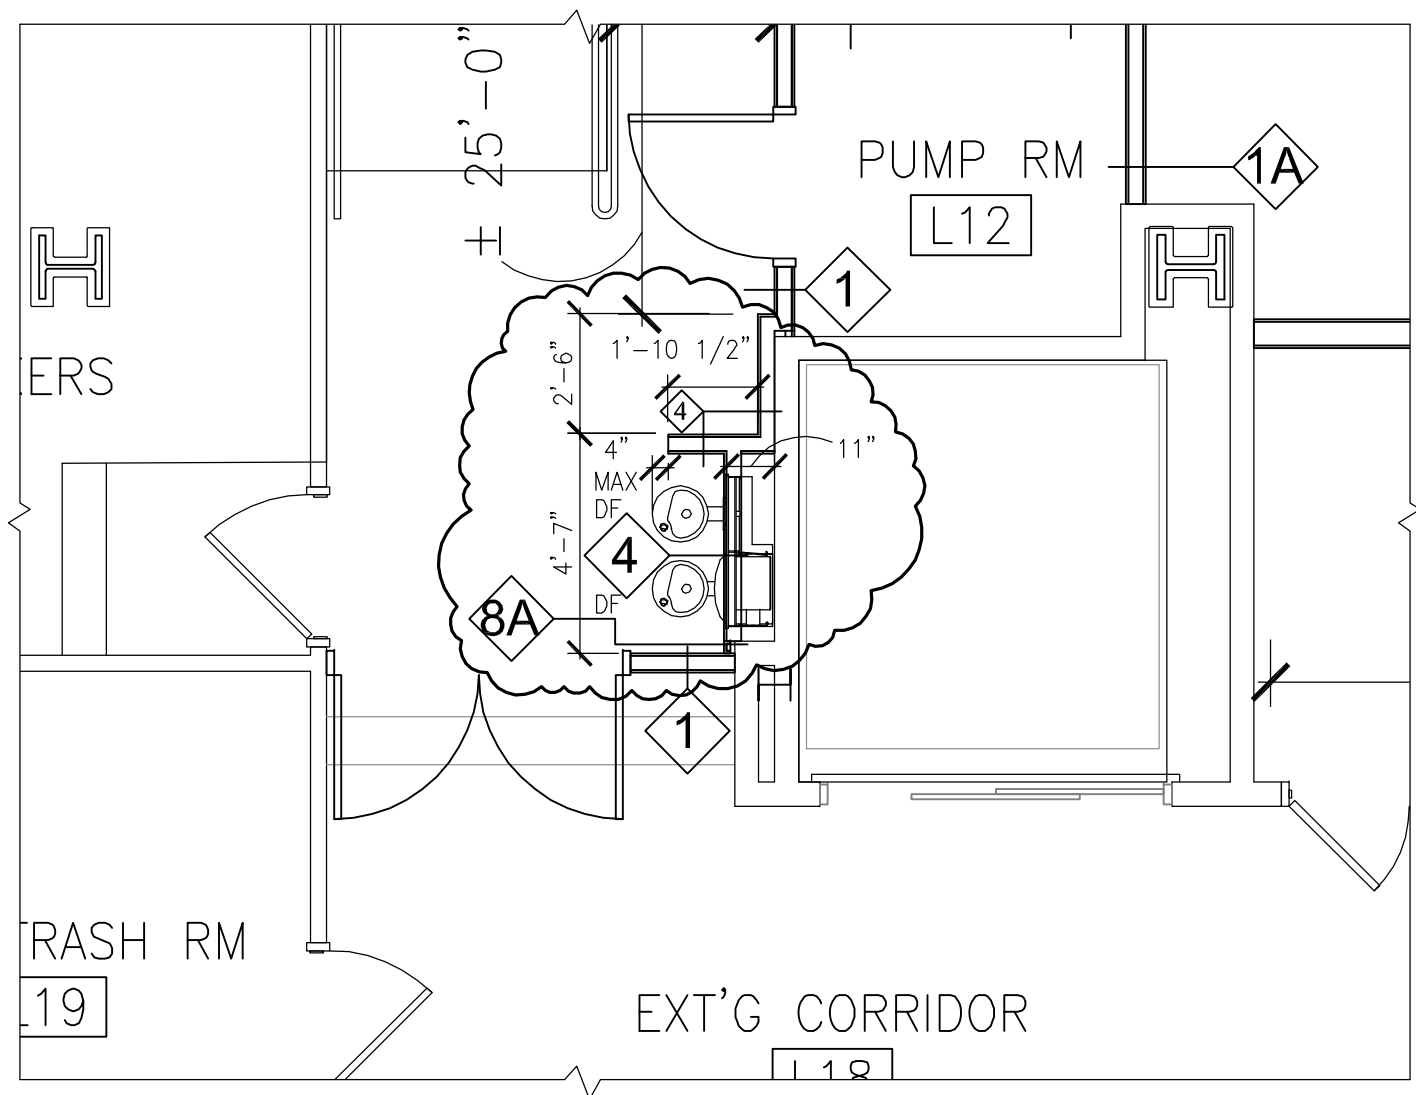

LOWER LEVEL PLAN DRINKING FOUNTAINS
 SCALE: 1/4" = 1'-0"

17 October 2016
 Project # 108813.00

DWG REFERENCE A101
UCC LESSNER BUILDING - ELIZABETH CAMPUS
FIRST FLOOR & LOWER LEVEL RENOVATION
 12 West Jersey Street
 Elizabeth, NJ 07202

SK-031A
THE MUSIAL GROUP ARCHITECTURE
 191 Mill Lane Mountainside, NJ 07092 p. 908.232.2860 f. 908.232.2845