


1 Partial Lower Level Plan Demolition
 SCALE: 1/8" = 1'-0"

Oct. 31, 2016
 Project # 108813.00

Ref Dwg: 108813-P101-&Demo-0Bsmt.dwg / PD101
UCC LESSNER BUILDING - ELIZABETH CAMPUS
FIRST FLOOR & LOWER LEVEL RENOVATION
 12 West Jersey Street
 Elizabeth, NJ 07202

SK-40a
THE MUSIAL GROUP ARCHITECTURE
 191 Mill Lane Mountainside, NJ 07092 p. 908.232.2860 f. 908.232.2845

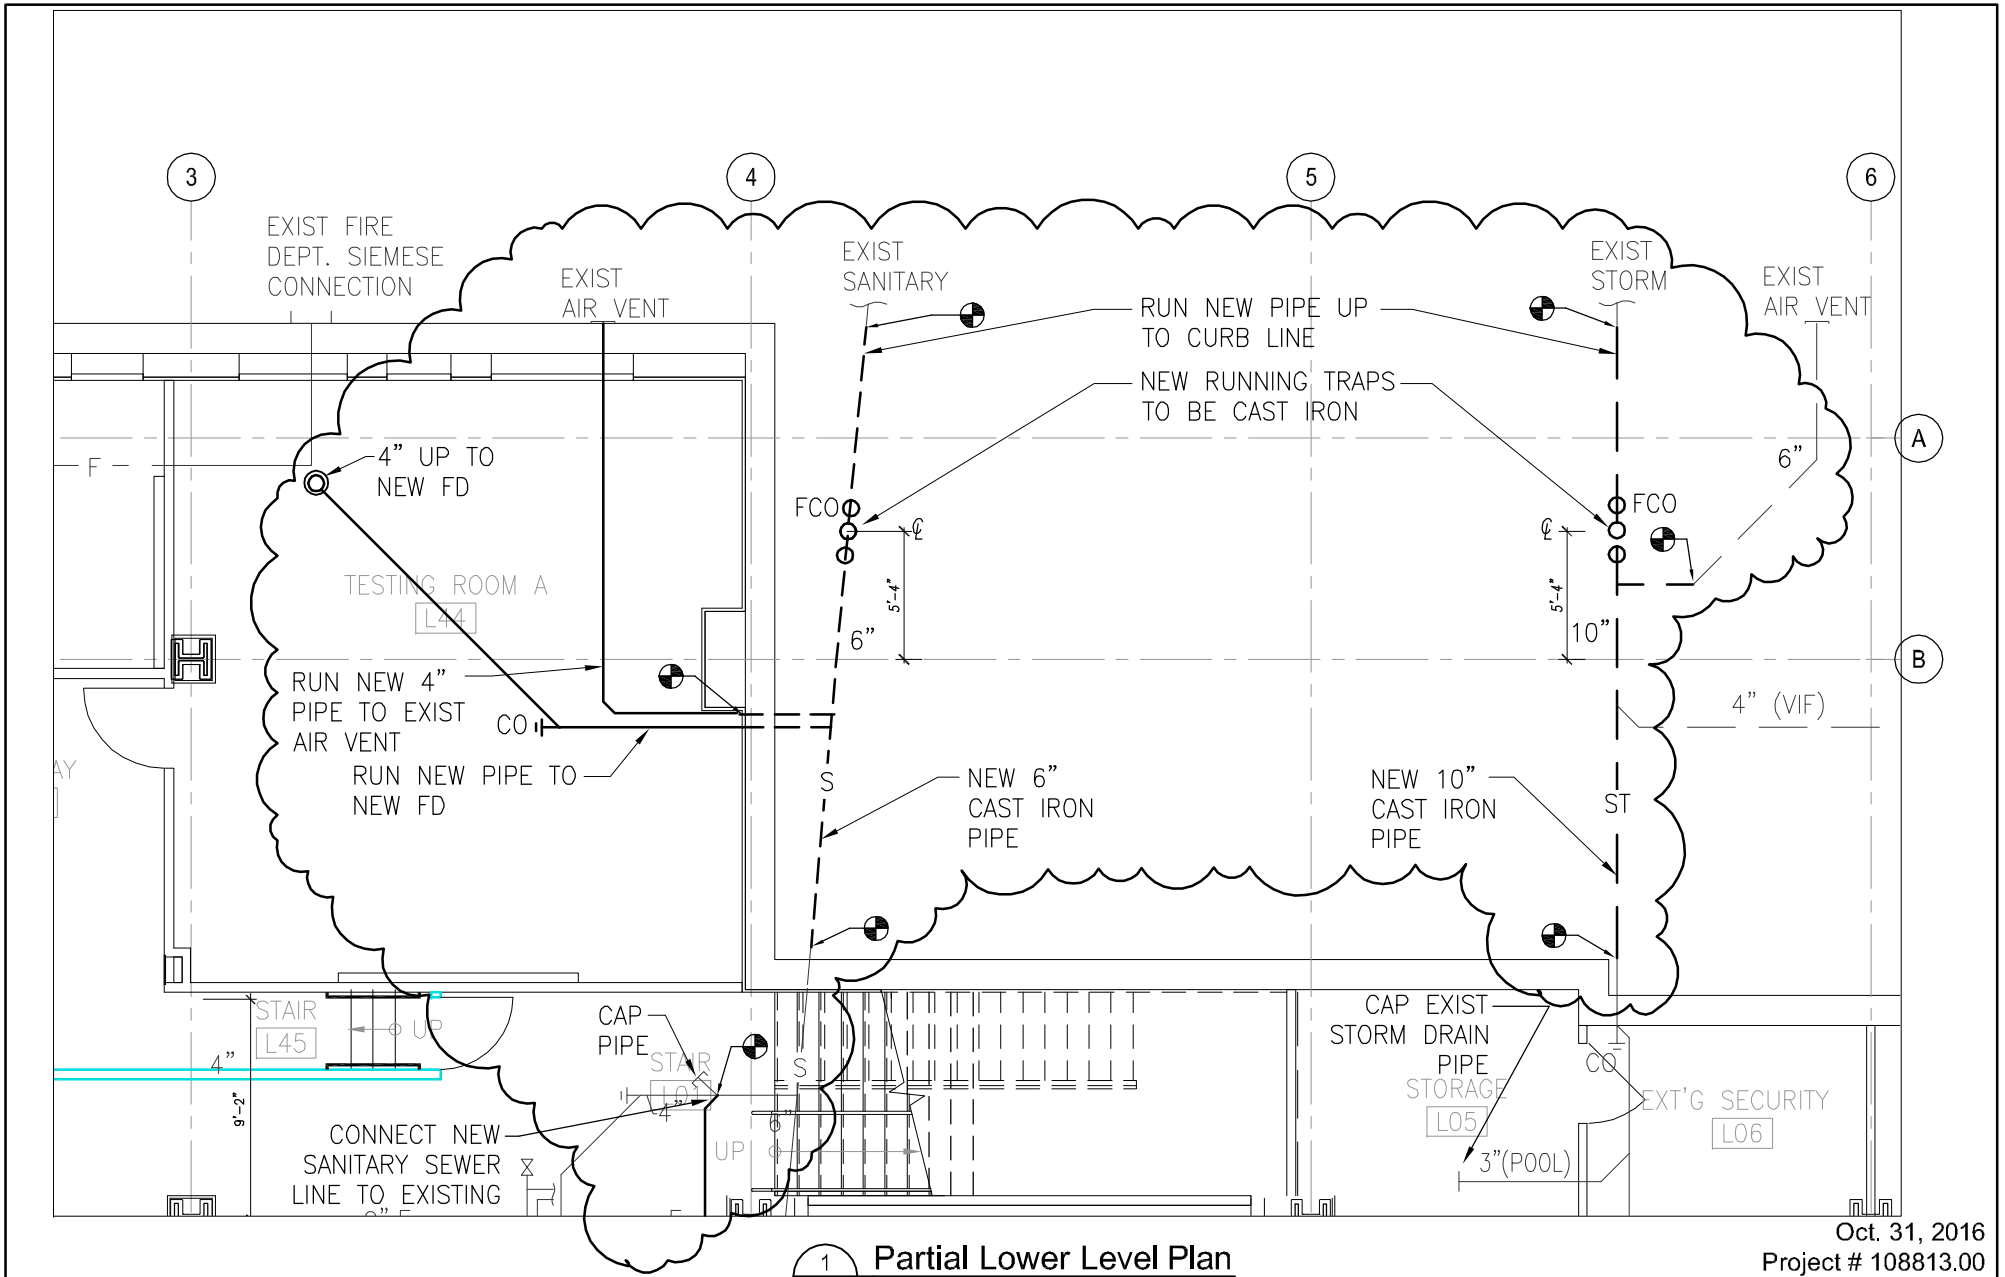

1 Partial Lower Level Plan
SCALE: 1/8" = 1'-0"

Oct. 31, 2016
Project # 108813.00

Ref Dwg: 108813-P101-&Demo-0Bsmt.dwg / P101
UCC LESSNER BUILDING - ELIZABETH CAMPUS
FIRST FLOOR & LOWER LEVEL RENOVATION
 12 West Jersey Street
 Elizabeth, NJ 07202

SK-40b
THE MUSIAL GROUP ARCHITECTURE
 191 Mill Lane Mountainside, NJ 07092 p. 908.232.2860 f. 908.232.2845