

SANUS VSL4
MONITOR MOUNT

LEVITON REB
RECESSED
RECEPTACLE
AND DATA BOX

3'-10"

SECTION REF: 6/A523A

ELEVATION REF: 7/A523A

COLUMN LINE 1 COMPUTER STATION RECEPTACLE ELEVATIONS

TMG REF DWG : 108813_ColumnDetailBase.dwg

**UNION COUNTY COLLEGE
LESSNER FIRST FLOOR ADDITION &
FIRST FLOOR & LOWER LEVEL
REHABILITATION**

12 WEST JERSEY STREET
ELIZABETH, NJ 07202


5/24/17

Project # 108813

SCALE: 1/4"=1'-0"

SK-100A

191 Mill Lane Mountainside, NJ 07092 p. 908.232.2860 f. 908.232.2845

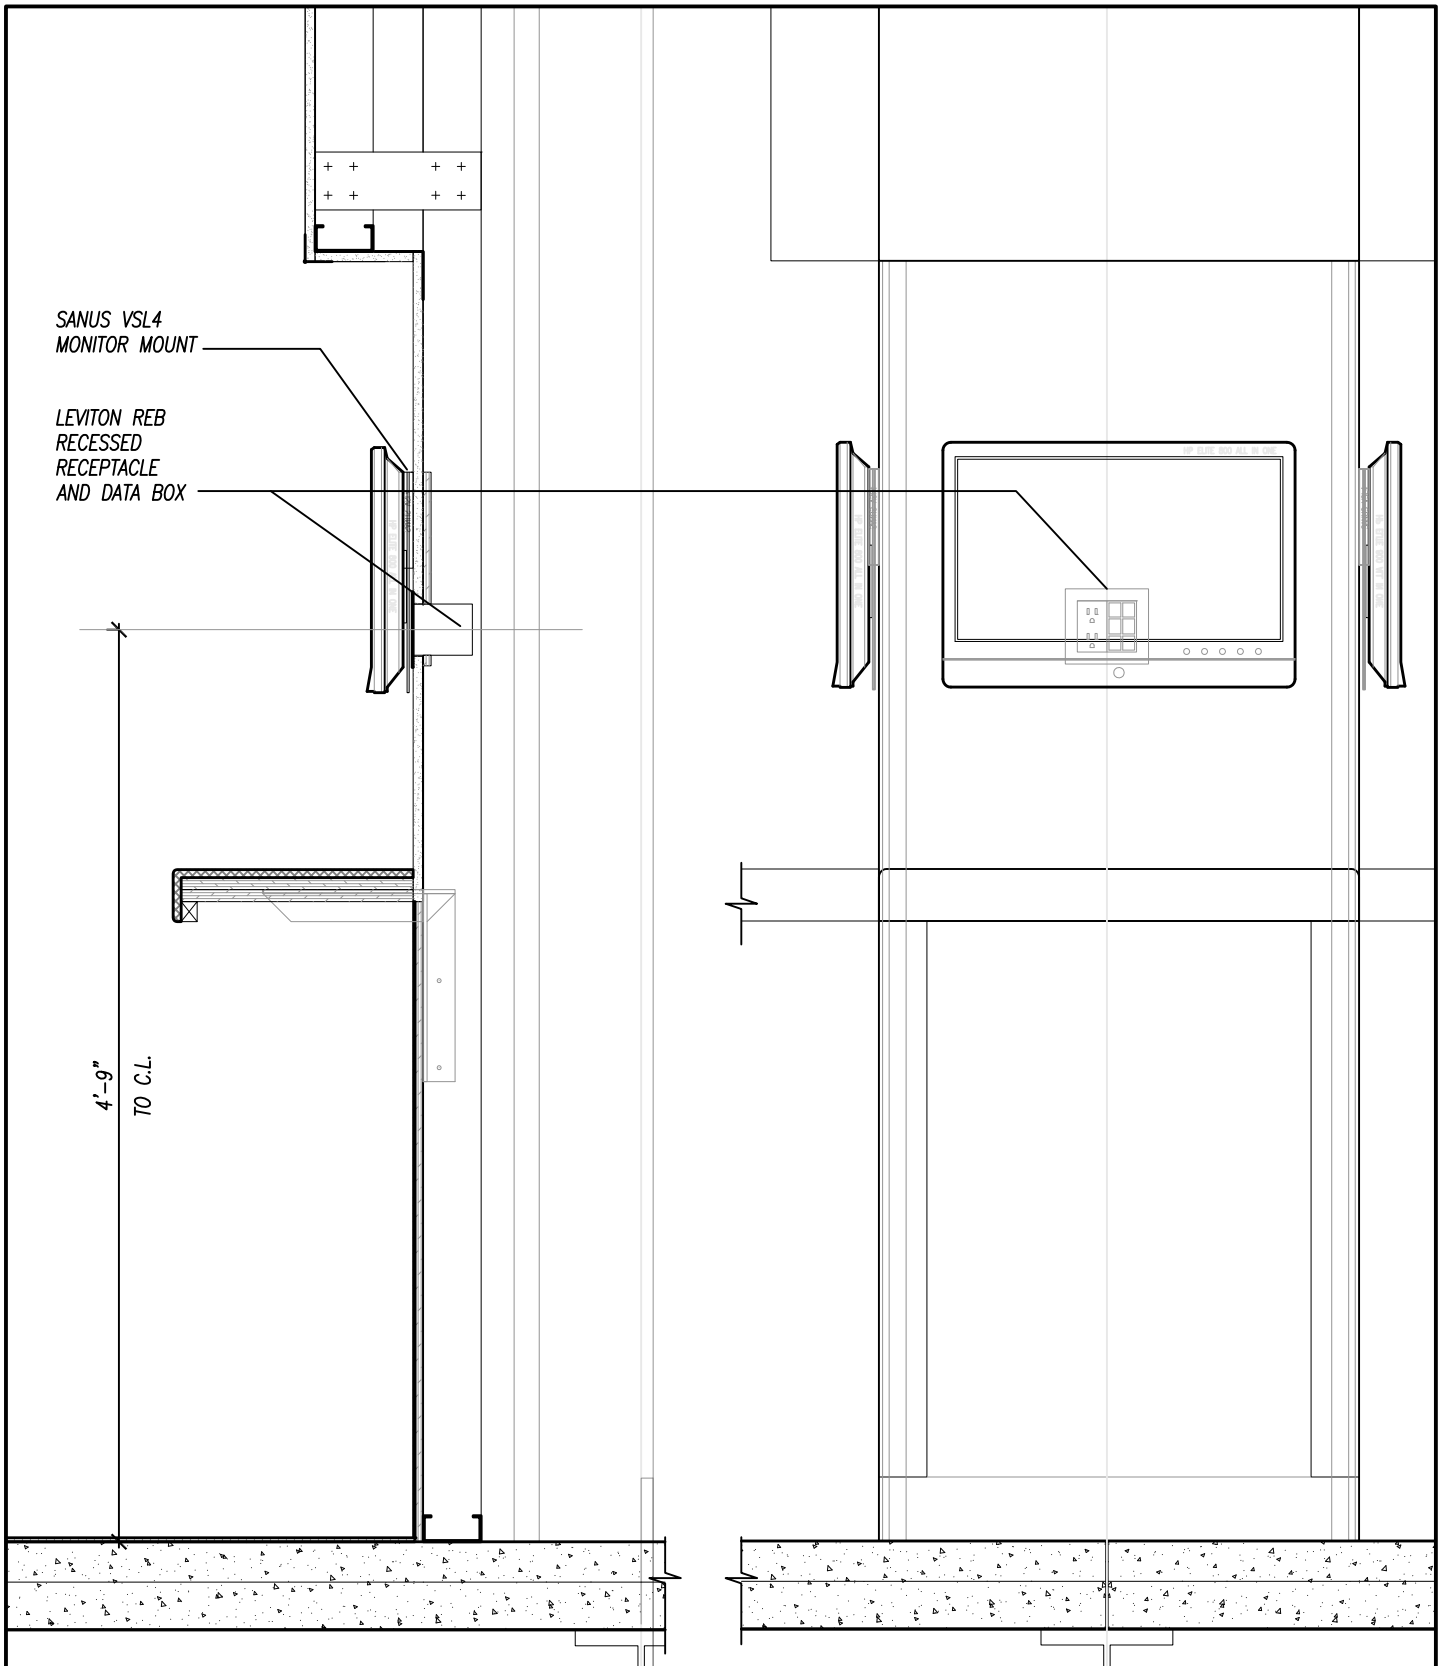

SECTION REF: 6/A523C

ELEVATION REF: 5/A523C

COLUMN LINE 6 COMPUTER STATION RECEPTACLE ELEVATIONS

TMG REF DWG : 108813_ColumnDetailBase.dwg

**UNION COUNTY COLLEGE
LESSNER FIRST FLOOR ADDITION &
FIRST FLOOR & LOWER LEVEL
REHABILITATION**

12 WEST JERSEY STREET
ELIZABETH, NJ 07202

5/24/17

Project # 108813

SCALE: 1/4"=1'-0"

SK-100B

191 Mill Lane Mountainside, NJ 07092 p. 908.232.2860 f. 908.232.2845