


INCOMING DATA SERVICE ROUTING OPTIONS  
LOWER LEVEL PLAN

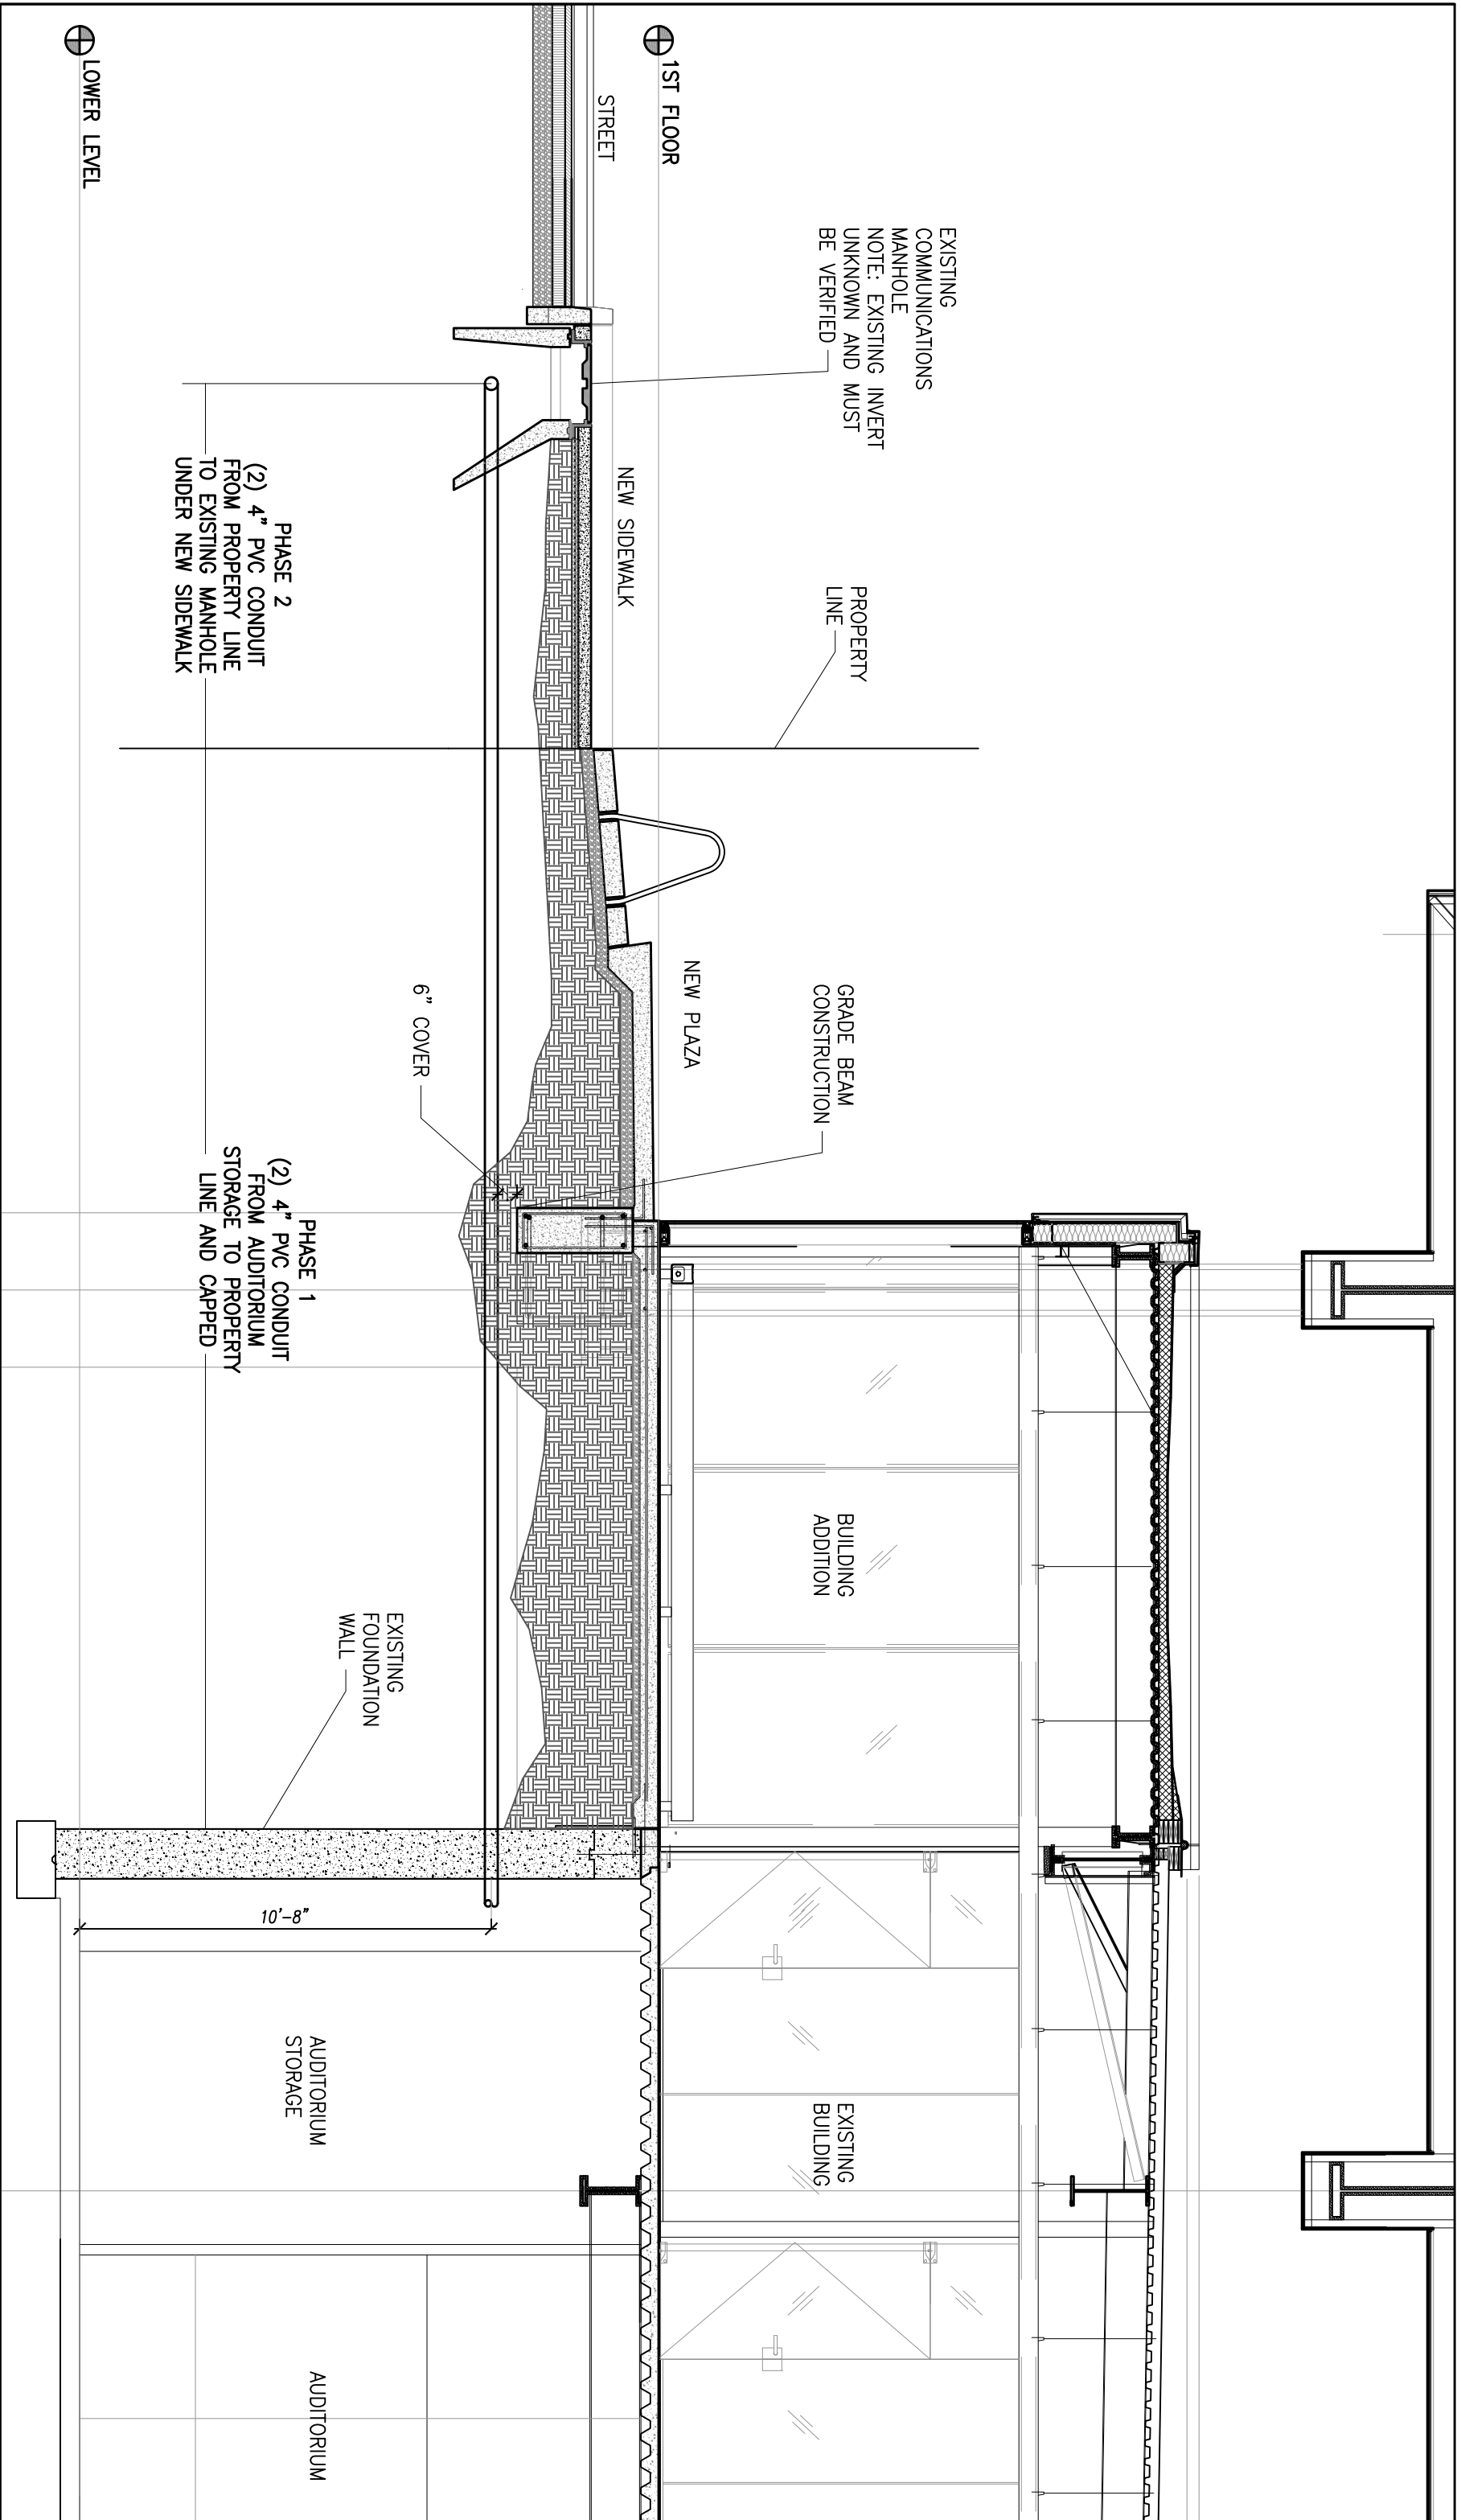

INCOMING DATA CONDUIT SECTION

TWG REF DWG: 108813\_Sectionbase01.dwg  
 UNION COUNTY COLLEGE  
 LESSNER FIRST FLOOR ADDITION &  
 FIRST FLOOR & LOWER LEVEL  
 REHABILITATION  
 12 WEST JERSEY STREET  
 ELIZABETH, NJ 07202

11-28-2016  
 Project # 108813  
 SCALE: 1/4" = 1'-0"  
**SK-44\_R1\_A**  
 191 Mill Lane Mountainside, NJ 07092 P. 908.232.2880 F. 908.232.2345