

ARCHITECTURAL LEGEND	
	SAW CUT CONCRETE REMOVAL
	ESCALATOR REMOVAL
	CONCRETE
	WALL (CONTROL ROOM)
	NEW TERRAZZO/PLANS GYPSUM BOARD/DETAILS
	SUMP PIT COVER MATCH ESCALATOR COVER
	ESCALATOR PIT COVER
	STAINLESS STEEL WALL METAL PANEL
	GLASS ELEVATION
	EXISTING BRICK
	STEEL
	TO BE REMOVED
	ESCALATOR STAINLESS STEEL END COVER
	ROUGH LUMBER/BLOCKING
	FIRE RESISTIVE PLYWOOD SHEATHING
	EXISTING TERRAZZO FLOOR
	CONDENSATE PIPE CENTERLINE

DRAWING CONVENTIONS	
	VIEW INDICATOR (P=PLAN, ETC.)
	SECTION INDICATOR
	ELEVATION INDICATOR
	DOOR NUMBER
	ELEVATION INDICATOR
	COLUMN LINE INDICATOR
	ROOM NUMBER
	PARTITION TYPE

LIST OF ABBREVIATIONS	
ASTM	AMERICAN SOCIETY FOR TESTING AND MATERIALS
DWG.	DRAWING
ELEV. ETC.	ELEVATION ETCETERA
FLR.	FLOOR
GA.	GAUGE
HDWR.	HARDWARE
H.V.A.C.	HEATING, VENTILATION & AIR CONDITIONING
MAX. MM.	MAXIMUM MILLIMETER
MTL.	METAL
NJ.	NEW JERSEY
O.C.	ON CENTER
RM.	ROOM
SIM. SPEC.	SIMILAR SPECIFICATION
TYP.	TYPICAL
V.I.F.	VERIFY IN FIELD
& NUMBER	AND NUMBER
(OPP.)	OPPOSITE

No.	Date	Revision	Approved
ENGINEERING DEPARTMENT			
JOURNAL SQUARE TRANSPORTATION CENTER			
ARCHITECTURE			
Title			
BUS TERMINAL ESCALATOR REPLACEMENT			
ARCHITECTURAL GENERAL NOTES			
<small>This drawing subject to conditions in contract. All inventions, ideas, designs and methods herein are reserved to Port Authority and may not be used without its written consent.</small>			
<small>All recipients of Contract documents, including bidders and those who do not bid and their prospective subcontractors and suppliers who may receive all or a part of the Contract documents or copies thereof, shall make every effort to ensure the secure and appropriate disposal of the Contract documents to prevent further disclosure of the information contained in the documents. Secure and appropriate disposal includes methods of document destruction such as shredding or arrangements with refuse handlers that ensure that third persons will not have access to the documents' contents either before, during, or after disposal. Documents may also be returned for disposal purposes to the Contract Desk on the 3rd floor, 3 Gateway Center, Newark, NJ 07102 or the office of the Director of Procurement, One Madison Avenue, 7th Floor, New York, NY 10010.</small>			
R.GOMES	R.GOMES	T.KISPERT	
Designed by	Drawn by	Checked by	
Date	11/17/2008		
Contract Number	PAT-214.004		
Drawing Number	A001		
	PID# 07957000		

**GENERAL NOTES:**

1. VERIFY FIELD CONDITIONS PRIOR TO PREPARATION OF SHOP DRAWINGS AND REPORT DISCREPANCIES TO THE ENGINEER IN WRITING. FABRICATION OF ANY MATERIAL SHALL NOT COMMENCE UNTIL SHOP DRAWINGS ARE APPROVED.
2. NOTIFY THE ENGINEER OF ANY CONDITIONS OR DIMENSIONS, WHICH WILL PREVENT THE PERFORMANCE OF THE WORK IN ACCORDANCE WITH THE CONTRACT DRAWINGS AND SPECIFICATIONS.
3. PRIOR TO THE COMMENCEMENT OF ANY WORK, COORDINATE ACTIVITIES WITH THE ENGINEER AND NOTIFY THE ENGINEER AS TO WHEN AND WHERE THE WORK WILL TAKE PLACE.
4. ANSI A 10.6, "SAFETY REQUIREMENTS FOR REMOVAL" SHALL GOVERN EXCEPT AS OTHERWISE SPECIFIED HEREIN. WHERE THE REQUIREMENTS SPECIFIED HEREIN OR CONTAINED IN THE ANSI STANDARD DIFFER FROM RULES, REGULATIONS, AND CODES THAT WOULD APPLY IF PATH WERE A PRIVATE CORPORATION, THE MORE STRINGENT REQUIREMENTS SHALL GOVERN THE WORK UNDER THIS CONTRACT.

**PROTECTION AND TENANT SAFETY NOTES**

- A. FURNISH, INSTALL AND MAINTAIN TEMPORARY PROTECTION AROUND EXISTING STRUCTURES DESIGNATED TO REMAIN (SEE DETAILS 1,2, & 3/A-008), WHERE REMOVAL, AND CONSTRUCTION IS BEING DONE, MATERIALS HANDLED OR BEING MOVED.
- B. FURNISH AND INSTALL WARNING SIGNS AND ALL OTHER ITEMS AS REQUIRED FOR THE PROPER PROTECTION OF WORKMEN ENGAGED IN REMOVAL OPERATIONS, THE PUBLIC AND ADJACENT CONSTRUCTION.
- C. DO NOT CLOSE OR OBSTRUCT WALKWAYS, PASSAGEWAYS, OR STAIRWAYS BEYOND WHAT'S INDICATED ON THE CONTRACT DRAWINGS, DO NOT STORE OR PLACE MATERIALS IN PASSAGEWAYS, STAIRS, OR OTHER MEANS OF EGRESS.

**REMOVAL OPERATION**

- A. REMOVAL WORK SHALL BE AS SHOWN ON THE CONTRACT DRAWINGS AND AS REQUIRED TO MAKE WAY FOR CONSTRUCTION. PROVIDE ALL MEANS AND METHODS REQUIRED IN CONNECTION WITH THIS PROJECT; SHORING, BRACING, ETC. SEE STRUCTURAL SPECIFICATION 02075 FOR FURTHER INFORMATION.
- B. TAKE PRECAUTIONS TO GUARD AGAINST MOVEMENT OR COLLAPSE OF ANY DESIGNATED CONSTRUCTION OR EQUIPMENT DESIGNATED TO REMAIN, AND BE LIABLE FOR SUCH MOVEMENT OR COLLAPSE. SEE STRUCTURAL SPECIFICATION 02075 FOR FURTHER INFORMATION.

**NOISE CONTROL**

- A. ALL CONSTRUCTION OPERATIONS THAT WILL GENERATE NOISE EXCEEDING 90 db, AS REQUIRED BY OSHA 1926.52, SHALL BE COORDINATED WITH PATH ENGINEERING OPERATIONS IN ADVANCE. NO SUCH WORK OR OPERATION SHALL PROCEED WITHOUT PATH APPROVAL FROM THE ENGINEER.

**CLEAN UP**


- A. UPON COMPLETION OF ALL WORK REMOVE ALL TOOLS, MATERIALS, PLANT APPARATUS AND RUBBISH OF ANY SORT. THE PREMISES SHALL BE LEFT BROOM CLEAN ON A DAILY BASIS.

**DUST CONTROL**

- A. UPON EXECUTION OF ALL WORK UNDER THIS SECTION, SEAL AND PROTECT ADJACENT AREAS FROM DUST AND FUMES GENERATED BY REMOVAL AND CONSTRUCTION WORK. THE PREMISES SHALL BE LEFT BROOM CLEAN ON DAILY BASIS.

**PATCHING AND CUTTING**

- A. DO ALL CUTTING, FITTING AND PATCHING WORK THAT MAY BE REQUIRED TO MAKE ALL PARTS COME TOGETHER AS PER CONSTRUCTION DRAWINGS.
- B. REPAIR OR REPLACE ANY EXISTING SURFACES TO REMAIN THAT BECOME DAMAGED DUE TO ADJACENT WORK BEING PERFORMED AT NO COST TO PATH AND TO THE SATISFACTION OF THE ENGINEER.

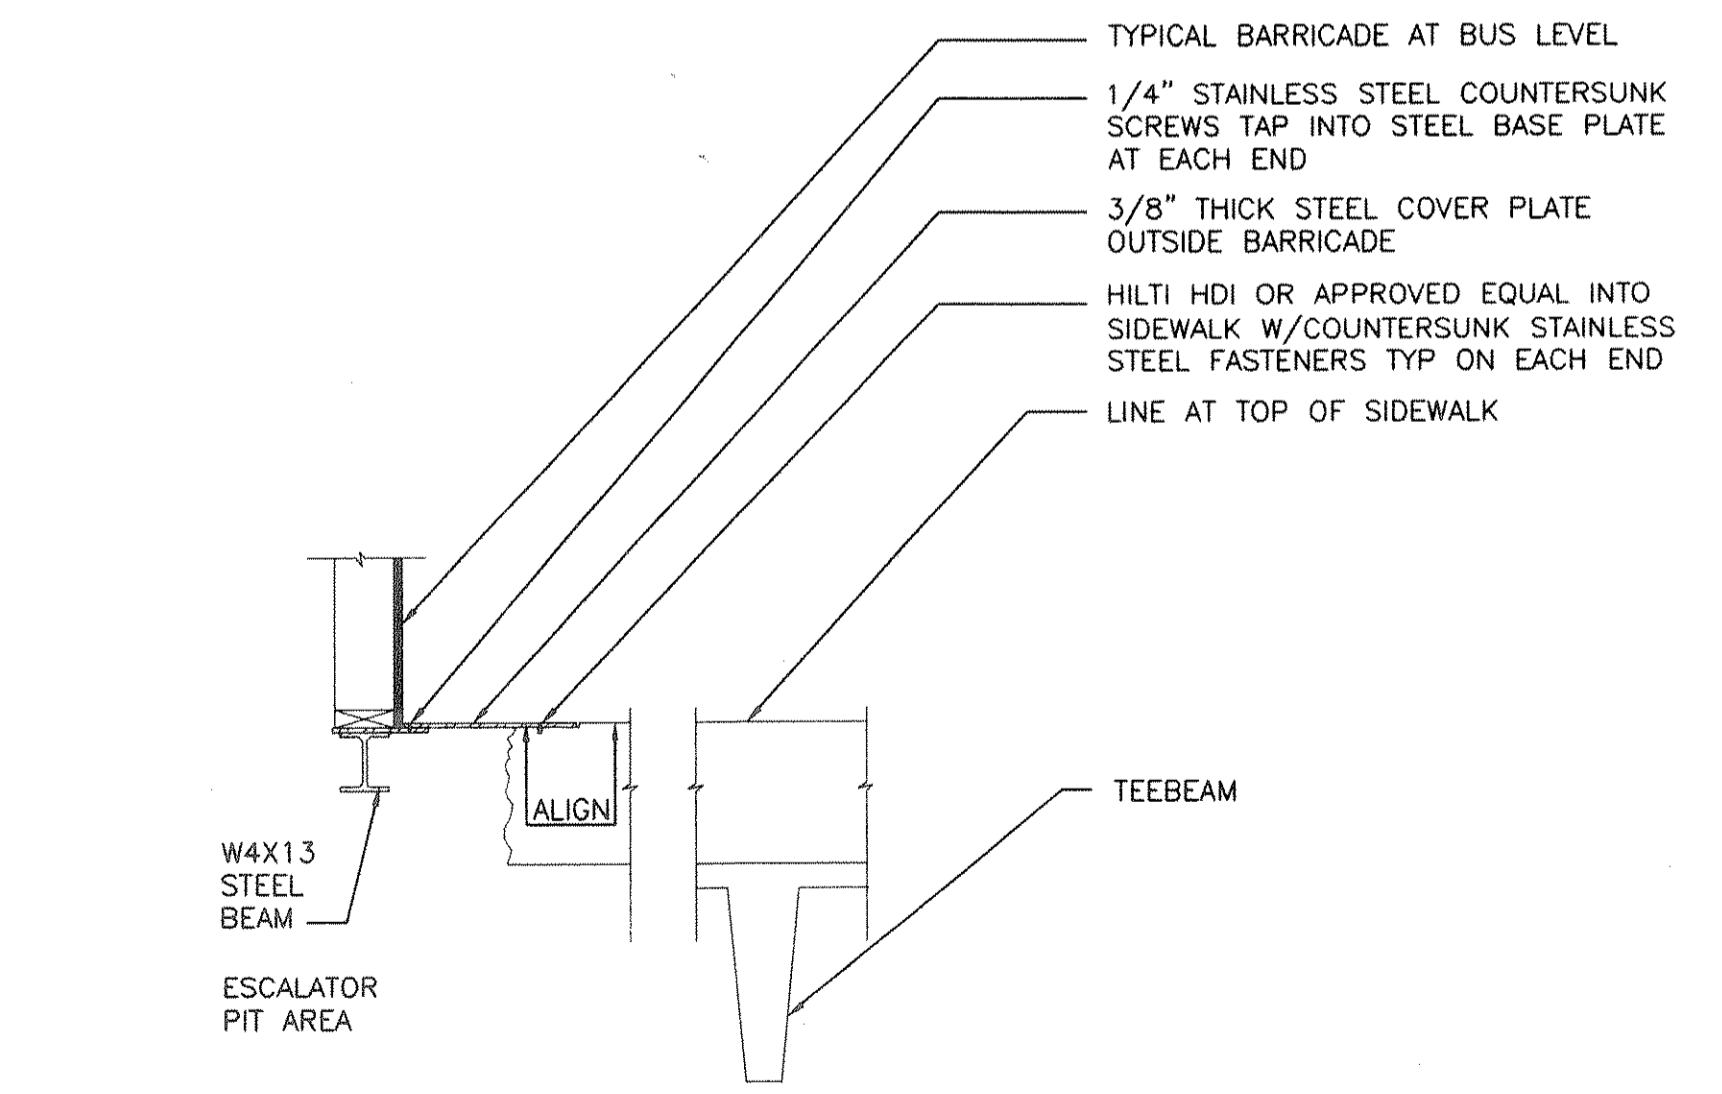

TYPICAL COVER PLATE DETAIL (BEYOND BUS LEVEL BARRICADE)

SCALE IN FEET

0 1 2 3



GANNETT FLEMING, P.C.  
ENGINEERS AND ARCHITECTS

JOHN D. PURDI  
N.J. Professional Engineer # 24GE03967100

No.	Date	Revision	Approved
ENGINEERING DEPARTMENT			

JOURNAL SQUARE TRANSPORTATION CENTER

ARCHITECTURE

Title

BUS TERMINAL ESCALATOR REPLACEMENT

ARCHITECTURAL GENERAL NOTES

This drawing subject to conditions in contract. All inventions, ideas, designs and methods herein are reserved to Port Authority and may not be used without its written consent.

All recipients of Contract documents, including bidders and those who do not bid and their prospective subcontractors and suppliers who may receive all or a part of the Contract documents or copies thereof, shall make every effort to ensure the secure and appropriate disposal of the Contract documents to prevent further disclosure of the information contained in the documents. Secure and appropriate disposal includes methods of document destruction such as shredding or arrangements with refuse handlers that ensure that third persons will not have access to the documents' contents either before, during, or after disposal. Documents may also be returned for disposal purposes to the Contract Desk on the 3rd floor, 3 Gateway Center, Newark, NJ 07102 or the office of the Director of Procurement, One Madison Avenue, 7th Floor, New York, NY 10010.

R.GOMES R.GOMES T.KISPERT

Designed by Drawn by Checked by

Date 11/17/2008

Contract Number PAT-214.004

Drawing Number A001

PID# 07957000