



1 Fall Protection Fence - 3 Rail Fence
L302 NTS

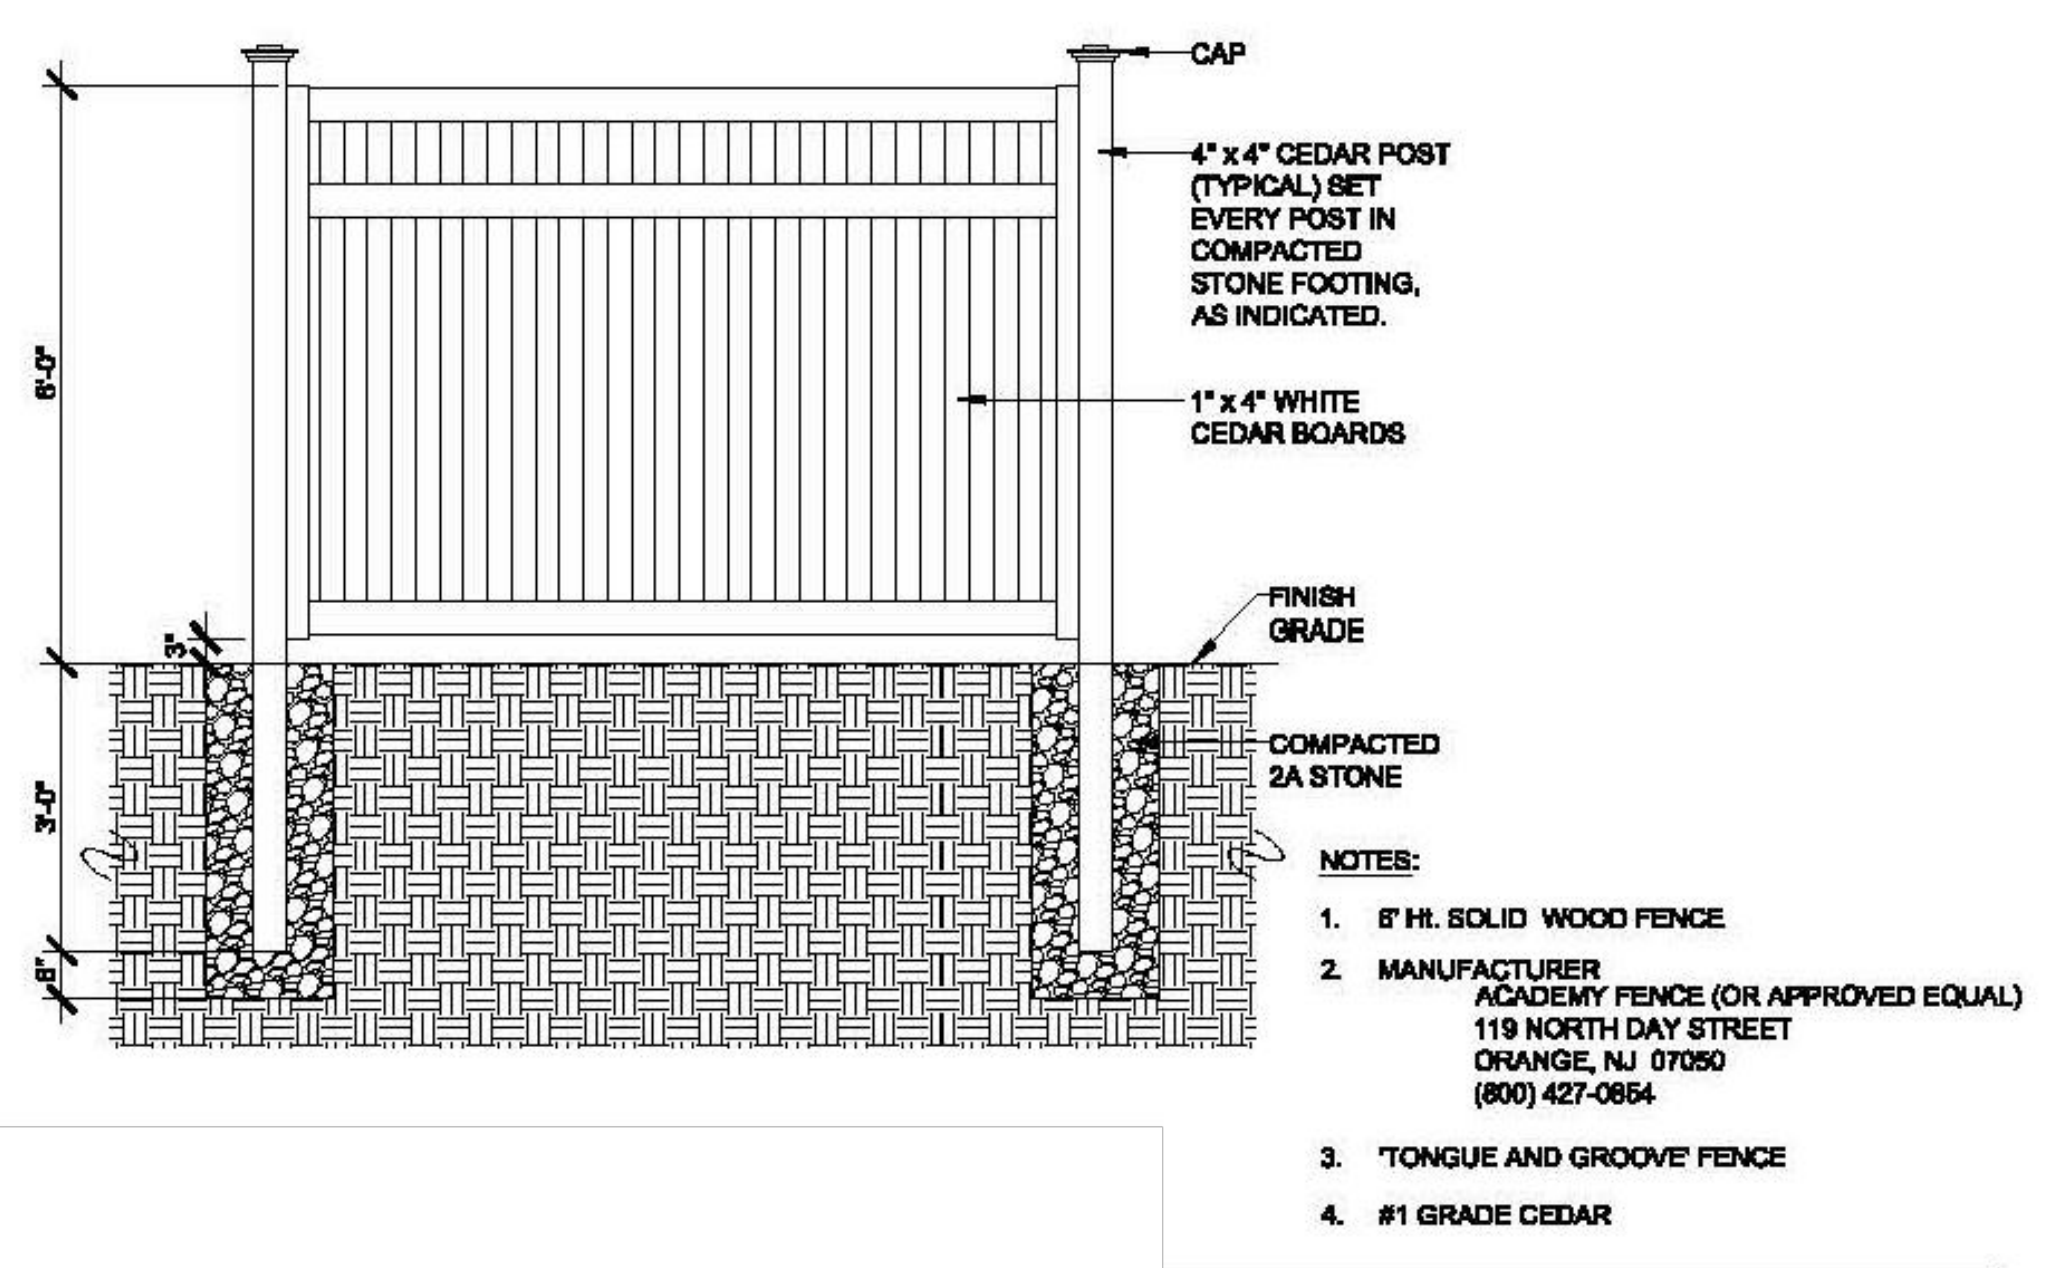

2 Cedar Wood Screen Fence
L302 NTS

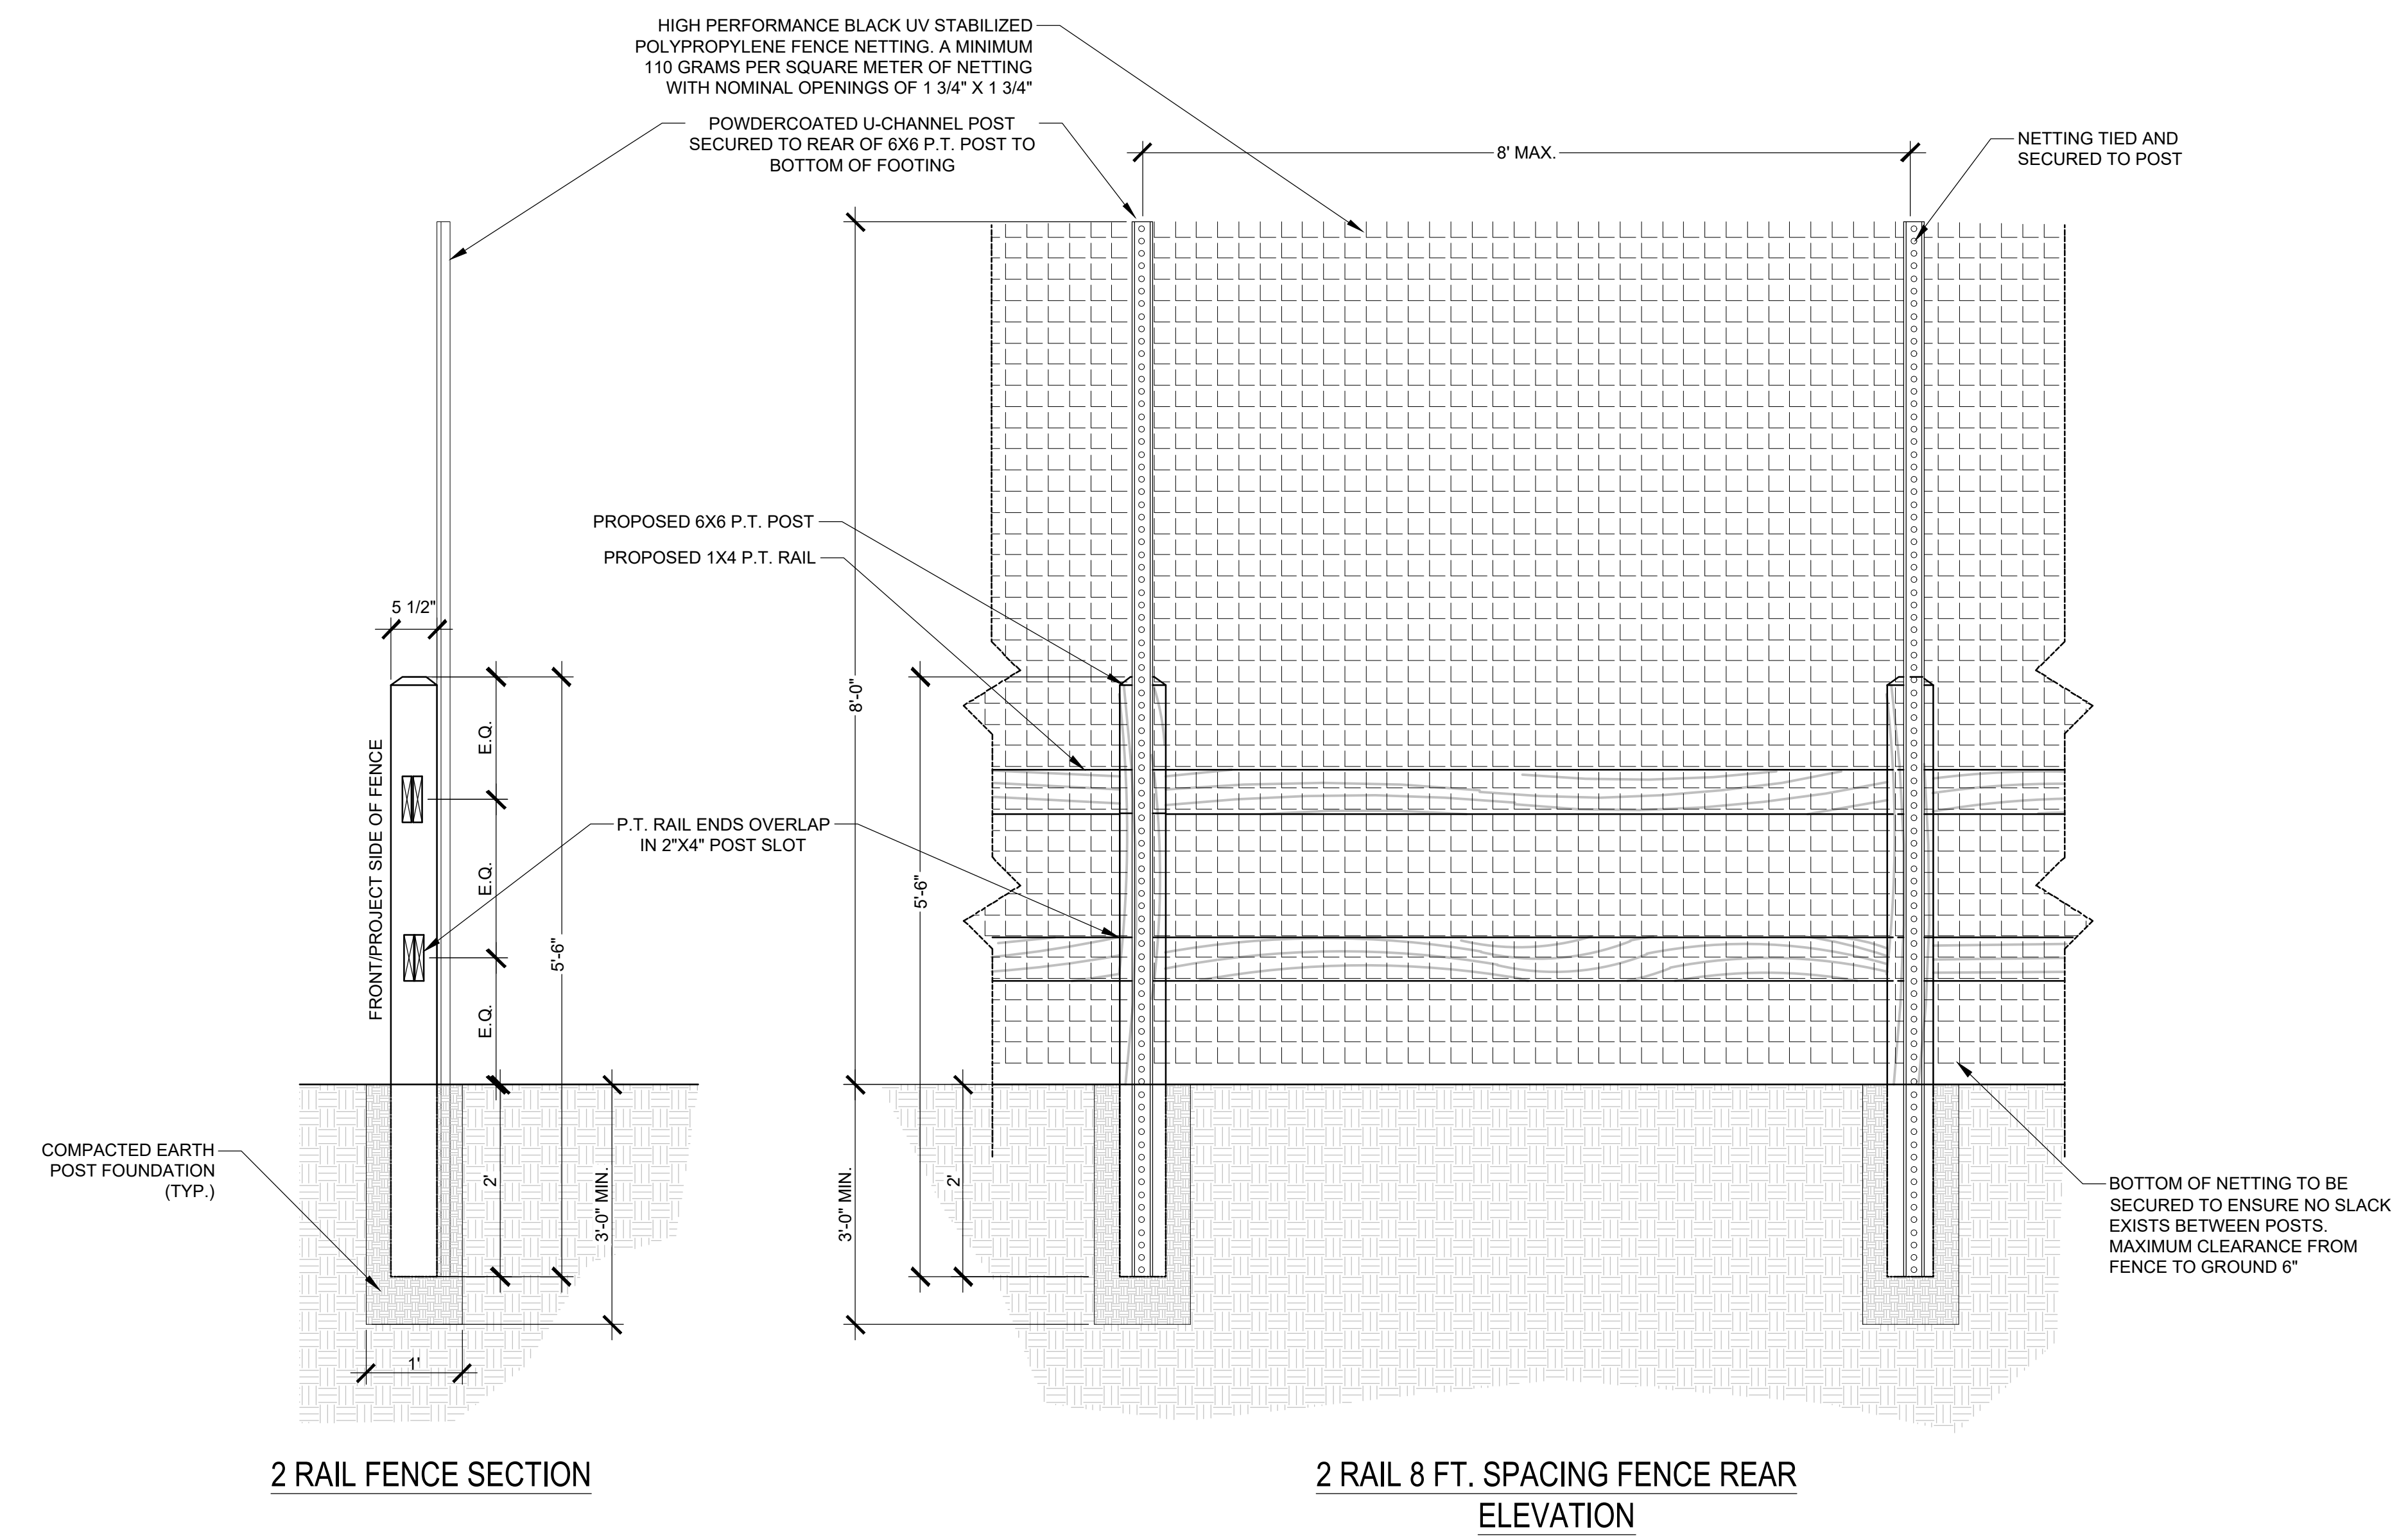

3 Proposed Deer Fence
L302 NTS

4 Detail not in use
L302 NTS

RESERVED AREA FOR NJDCA APPROVAL STAMP

RUTGERS
THE STATE UNIVERSITY OF NEW JERSEY

USA Architects
20 N. Doughty Avenue
Somerville, NJ 08876
t 908.722.2300
f 908.722.7201
usaarchitects.com

SIKORA WELLS APPEL
LANDSCAPE ARCHITECTURE

8 Kings Hwy West, Suite A Haddonfield, NJ 08033 856.433.6380 sikora-wa.com



ISSUE	BY	DATE	DESCRIPTION
4		09.03.21	ADDENDUM 1
		08.12.21	100% FOR BID - FOR CONTRACT
		08.06.21	100% CD SUBMISSION
		07.01.21	DCA SUBMISSION
01		04.23.21	90% CD SUBMISSION

APPROVED FOR RUTGERS THE STATE UNIVERSITY OF NEW JERSEY

DAVID C. SCHULZ, AIA, PP, AIA UNIVERSITY ARCHITECT DATE

INSTITUTIONAL PLANNING AND OPERATIONS PLANNING, DEVELOPMENT, AND DESIGN PISCATAWAY, NEW JERSEY

PROJECT TITLE
NEW CONSTRUCTION
BRANDT BEHAVIORAL HEALTH TREATMENT CENTER & RESIDENCE
100 - 102 COLLEGE FARM ROAD EAST, NORTH BRUNSWICK, NJ 08901

DRAWING TITLE
FENCE AND RAILING DETAILS

BLDG. NO. #6015 + #6016	RU PROJECT NO. #6361	DRAWN BY BG
SCALE AS INDICATED	DATE 07.01.2021	CHECKED BY JS
PROJ. NO: 2019-133		

DRAWING NUMBER
L302

DATE/TIME: 2/16/2021 7:36:45 PM

DWG LOCATION: M:\1916 Rutgers Behavioral Center\CAD\SIWA Drawings\PLT-SHT