

DUCTWORK SIZE AND LOCATION REVISION SKETCH

LOWER LEVEL PLAN


SCALE: 1/8" = 1'-0"

Oct. 31, 2016
Project # 108813.00

Ref Dwg: 108813-M101-&Demo-0Bsmt.dwg / M101
UCC LESSNER BUILDING - ELIZABETH CAMPUS
FIRST FLOOR & LOWER LEVEL RENOVATION
12 West Jersey Street
Elizabeth, NJ 07202

SK-38a

THE MUSIAL GROUP ARCHITECTURE
191 Mill Lane Mountainside, NJ 07092 p. 908.232.2860 f. 908.232.2845

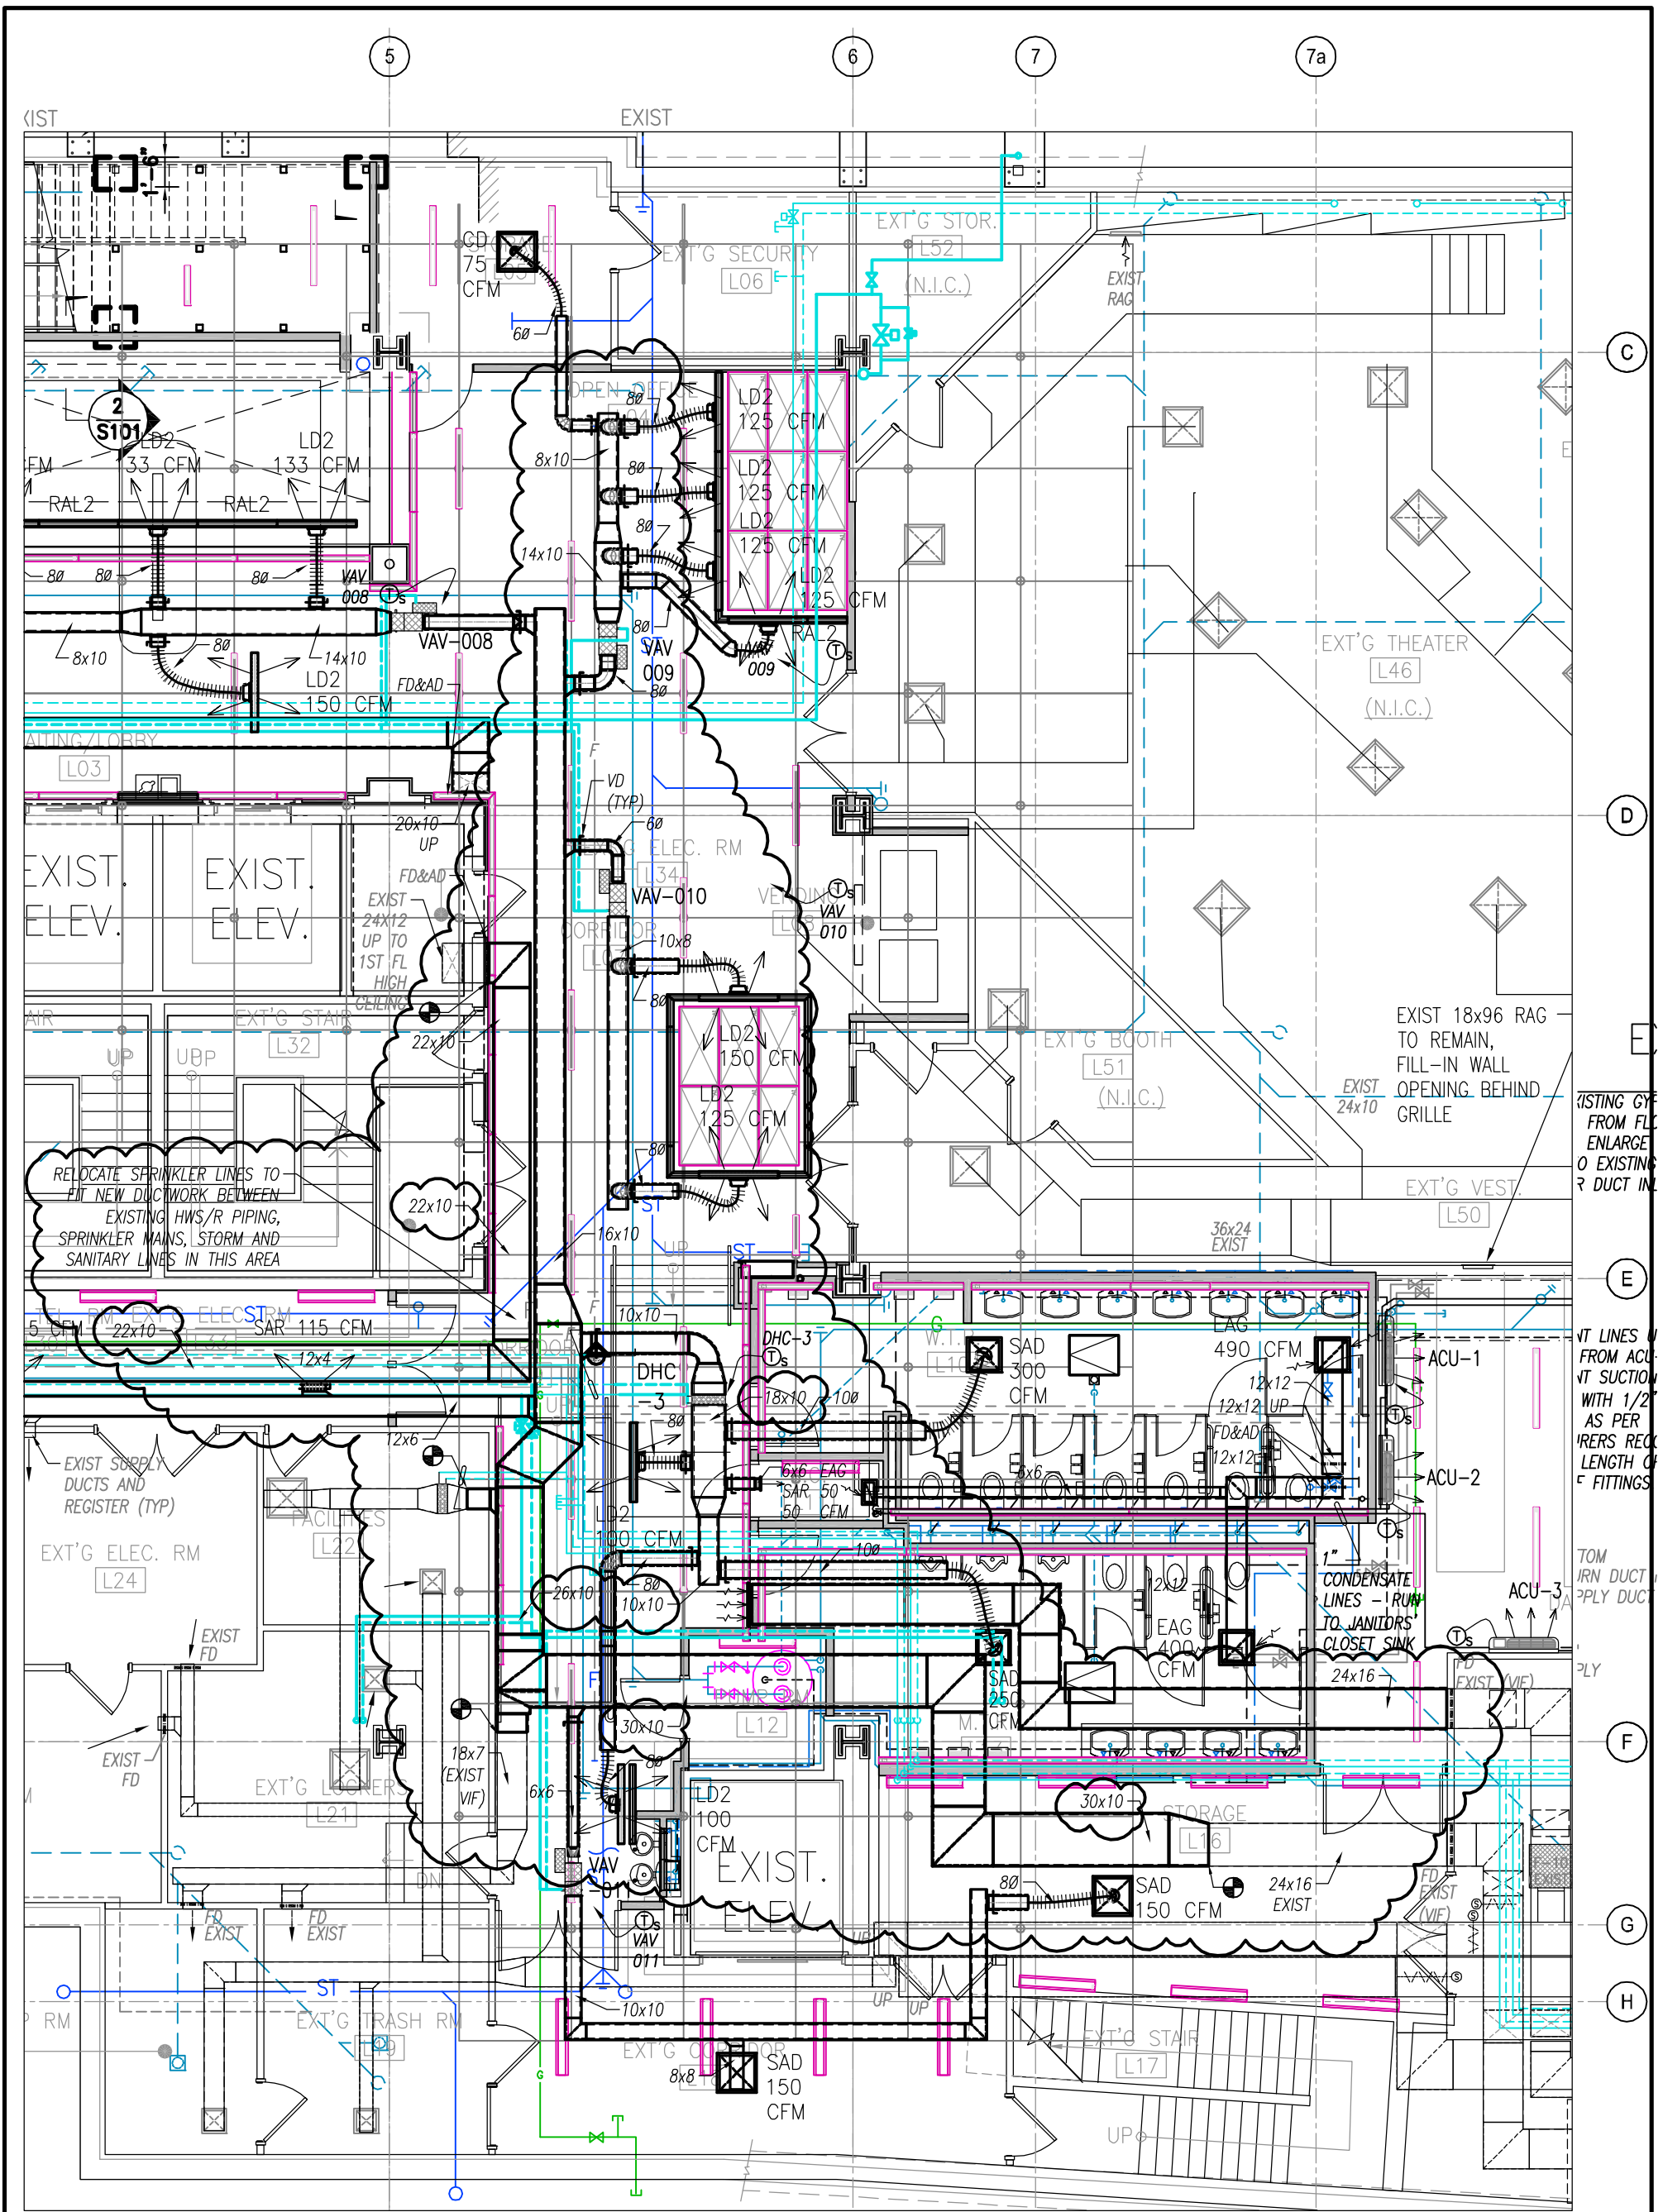

**DUCTWORK SIZE AND LOCATION REVISION SKETCH
(Coordination View)**

LOWER LEVEL PLAN

SCALE: 1/8" = 1'-0"

Oct. 31, 2016
Project # 108813.00