

STAGE 3

- A. DEMOLISH EXISTING MULTI-USE BUILDING. FENCE AREA SUCH THAT TEMPORARY PARKING REMAINS IN USE.
- B. REMOVE TEMPORARY PARKING. GRADE, PAVE AND INSTALL CURBING IN AREA SURROUNDING DEMOLISHED BUILDING.
- C. GRADE AND PAVE FINAL NORTHEAST ENTRANCE TO YARD. RELOCATED PAINT SHOP PARKING TO NEW AREA AND REPLACE PREVIOUS DRIVEWAYS WITH GRASS AFTER ENTRANCE AND PARKING LOT IS COMPLETED.

STAGE 3

LOCATION TYPE	NUMBER
MULTI-USE BUILDING (HC)	6
MULTI-USE BUILDING	49
SIGN SHOP	11
PRINT SHOP*	10


* WILL INCREASE TO 18 AFTER COMPLETION OF CONSTRUCTION AND CLOSING OF TEMPORARY PARKING.

LEGEND

- SITE WORK / BUILDING
- DEMOLITION
- CONSTRUCTION FENCE

REV.	DESCRIPTION	DATE	BY	CHK.

CH2MHILL
 1700 ARCH STREET - SUITE 4400
 PHILADELPHIA, PA 19103
 CERTIFICATE OF AUTHORIZATION NO. 24GA28012700
 MICHAEL W. HOLMQUIST
 NEW JERSEY PROFESSIONAL ENGINEER LICENSE NO. 24GE05116100

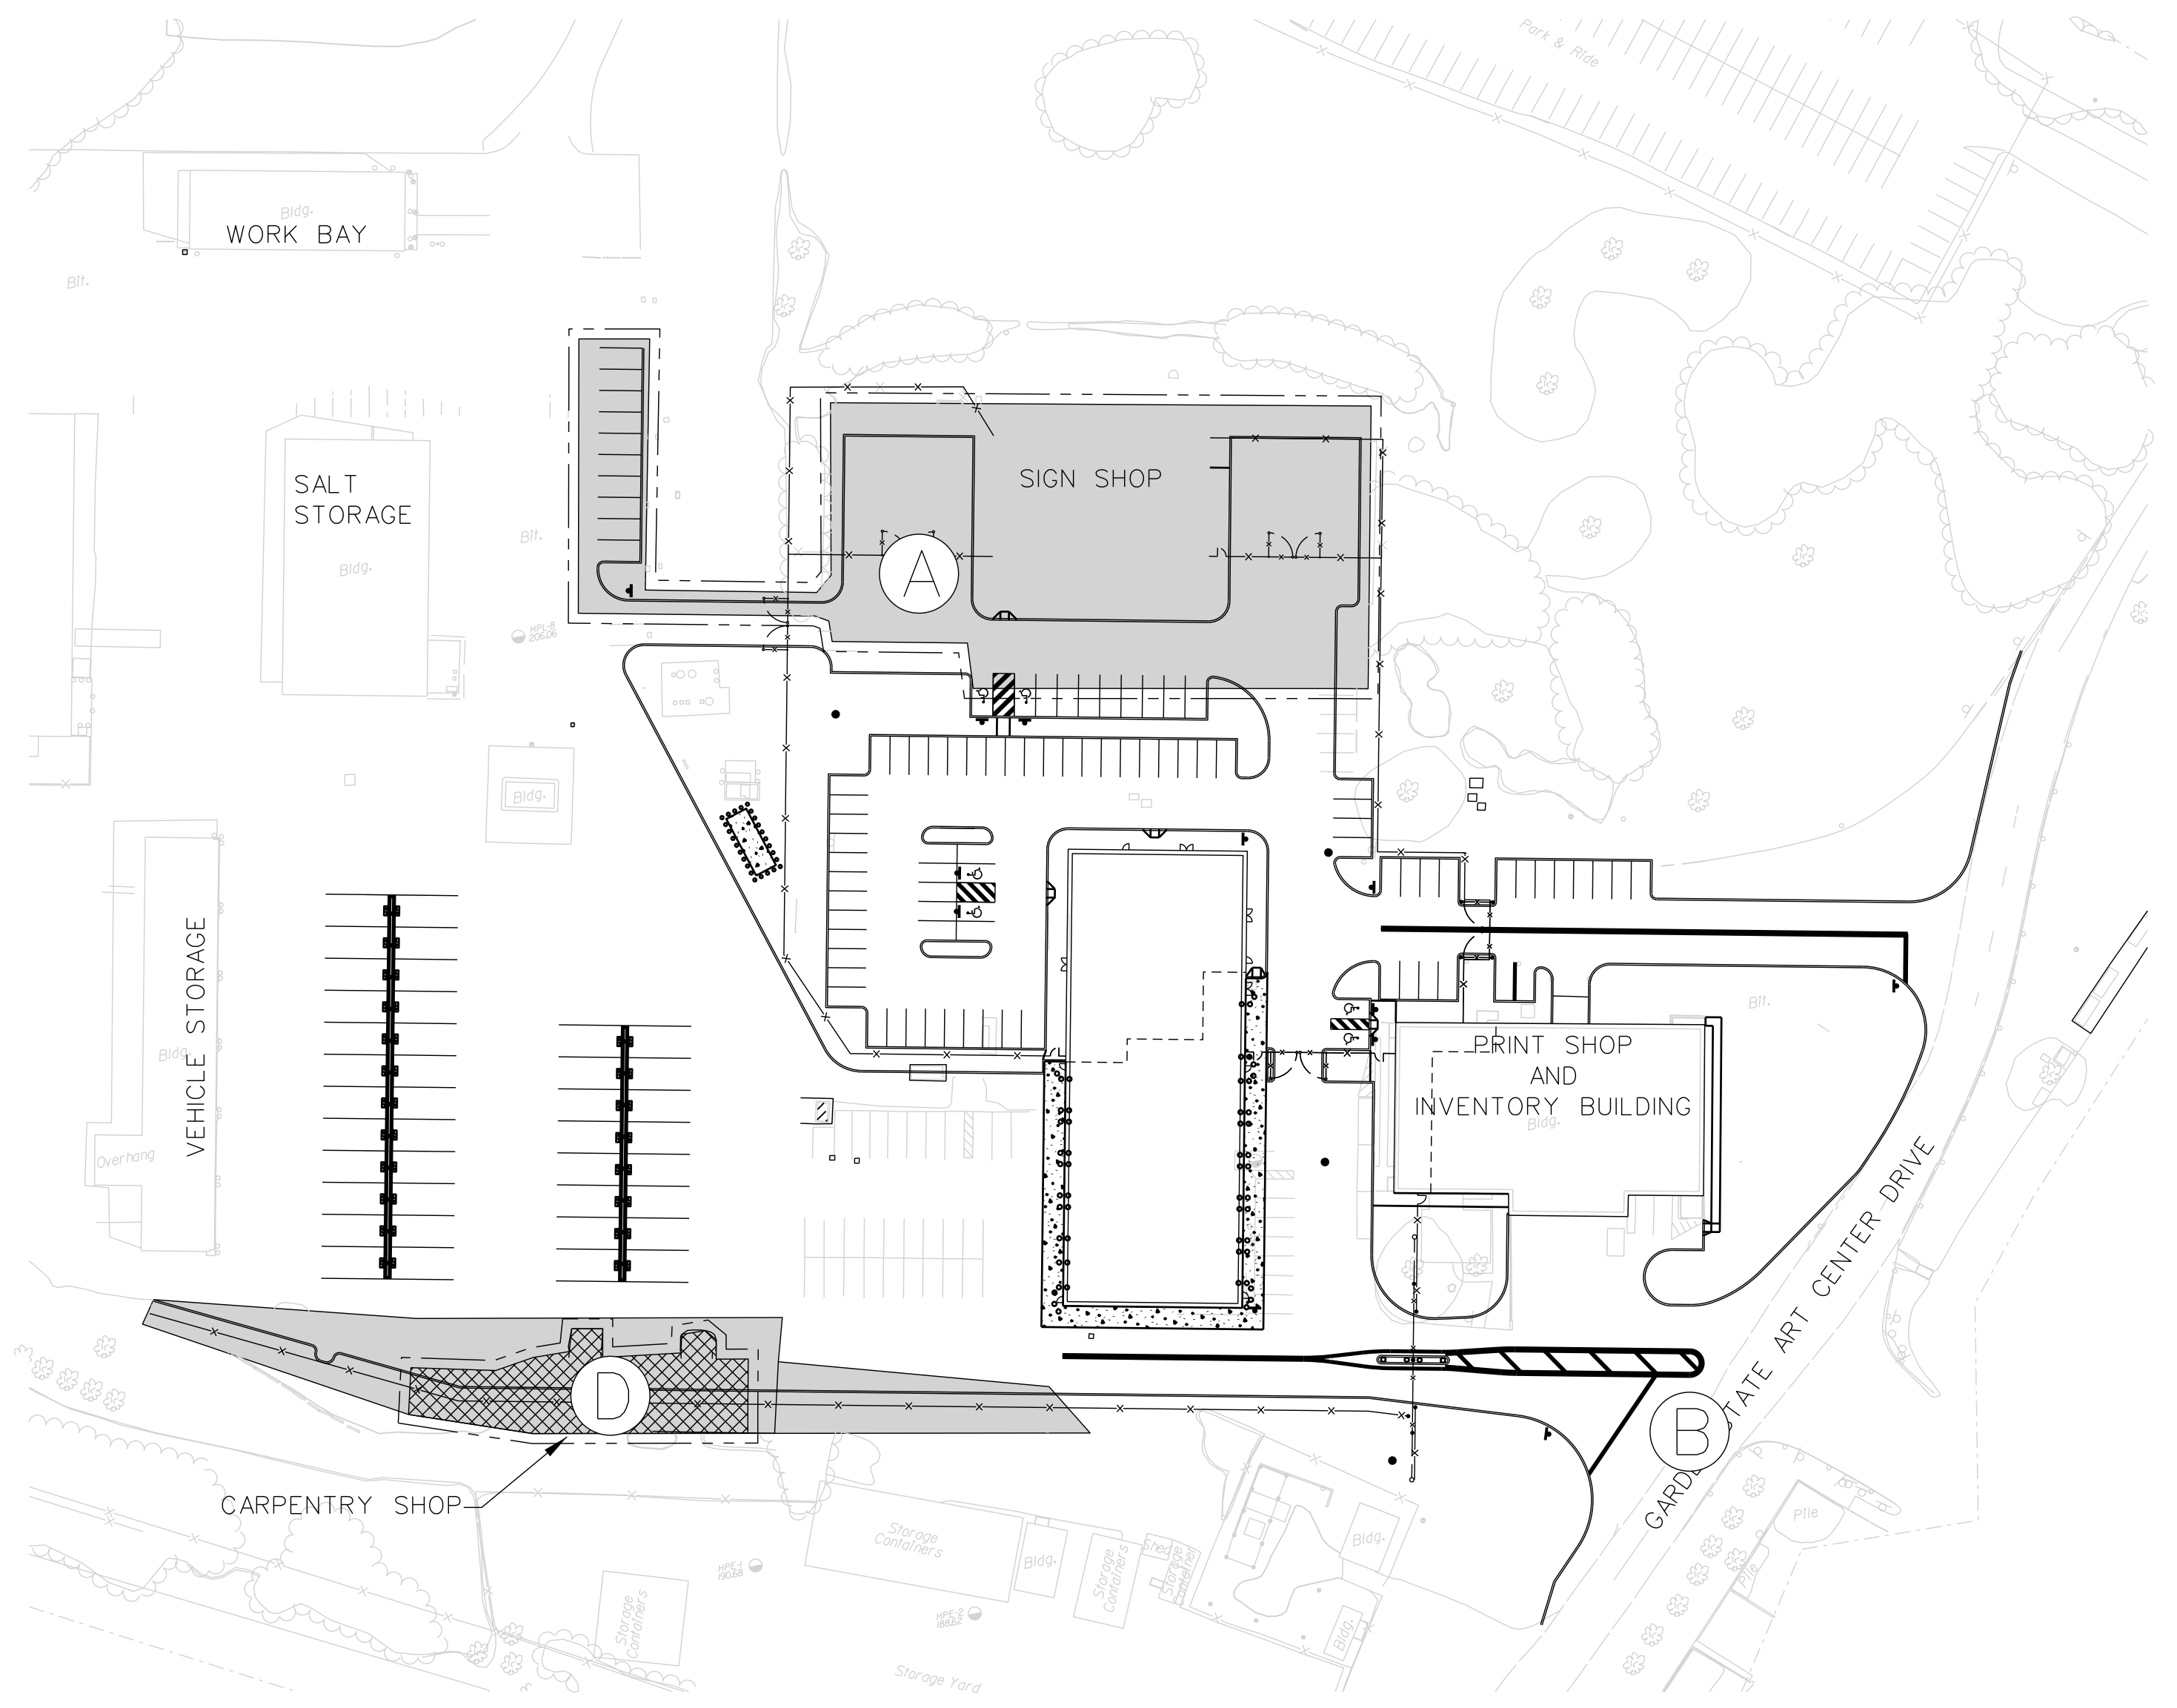


STAGE 4

- A. GRADE, PAVE AND CURB AREA SURROUNDING EXISTING SIGN SHOP. DEVELOP THE DEDICATED ENTRANCE/EXIT FOR THE SIGN SHOP.
- B. INSTALL ISLAND AND FINAL GATE AT THE SOUTHERN ENTRANCE. REMOVE TEMPORARY SECURITY MEASURE AT THIS ENTRANCE POINT.
- C. REMOVE TEMPORARY FENCING/SIGNAGE FROM YARD AND COMPLETE FINAL SITE IMPROVEMENTS (PAVING, GRADING, CURBING, FENCING, ETC.) TO SITE AS PER CONSTRUCTION PLAN.
- D. DEMOLISH EXISTING CARPENTRY SHOP. INSTALL REMAINING STORMWATER UTILITY. GRADE, CURB, AND PAVE REMAINDER OF PARKING LOT AND DRIVE.

STAGE 4

LOCATION TYPE	NUMBER
MULTI-USE BUILDING (HC)	6
MULTI-USE BUILDING	65
SIGN SHOP	10
PRINT SHOP	18

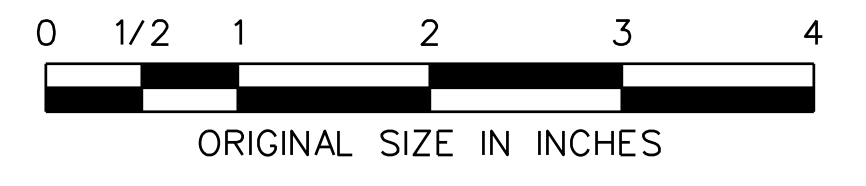

C-5
C-5

NEW JERSEY TURNPIKE AUTHORITY
GARDEN STATE PARKWAY
 CONTRACT NO. P500.360 - FACILITIES IMPROVEMENT PROGRAM
 PMD5 (TELEGRAPH HILL) MP 116, PMD6 (CLARK) MP 136.7,
 PMD7 (CLIFTON) MP 156.1 AND PMD8 (PARAMUS) MP 164.2

PMD5 (TELEGRAPH HILL)
 CONSTRUCTION STAGING PLAN - SHEET 2 OF 2

T.Y. LIN INTERNATIONAL
 3379 QUAKERBRIDGE ROAD, SUITE 200
 HAMILTON, NJ 08619
 CERTIFICATE OF AUTHORIZATION NO. 24GA27976000
 SCALE: 1" = 100'-0"
 DATE: MAY 2015

16
679

FILE NAME: P500_360_FD_0016.dgn DATE: 4/27/15 TIME: 4:28 PM USERNAME: SUPERVISOR: AJG

DESIGNED BY:	BY:	DATE:
GK	GK	10/2014
DRAWN BY: <td>GK</td> <td>10/2014</td>	GK	10/2014
CHECKED BY: <td>-</td> <td>10/2014</td>	-	10/2014
SUPERVISOR: <td>AJG</td> <td></td>	AJG	