


13 14 15 16 17 18 19 20 21 22 23 24 25 26 27 28 29 30 31 32 33 34 35 36 37 38 39 40

PORT AUTHORITY
TRANS-HUDSON CORPORATION

GANNETT FLEMING, P.C.
ENGINEERS AND ARCHITECTS

John D. Purdy
JOHN D. PURDY
N.J. Professional Engineer # 24GE03967100

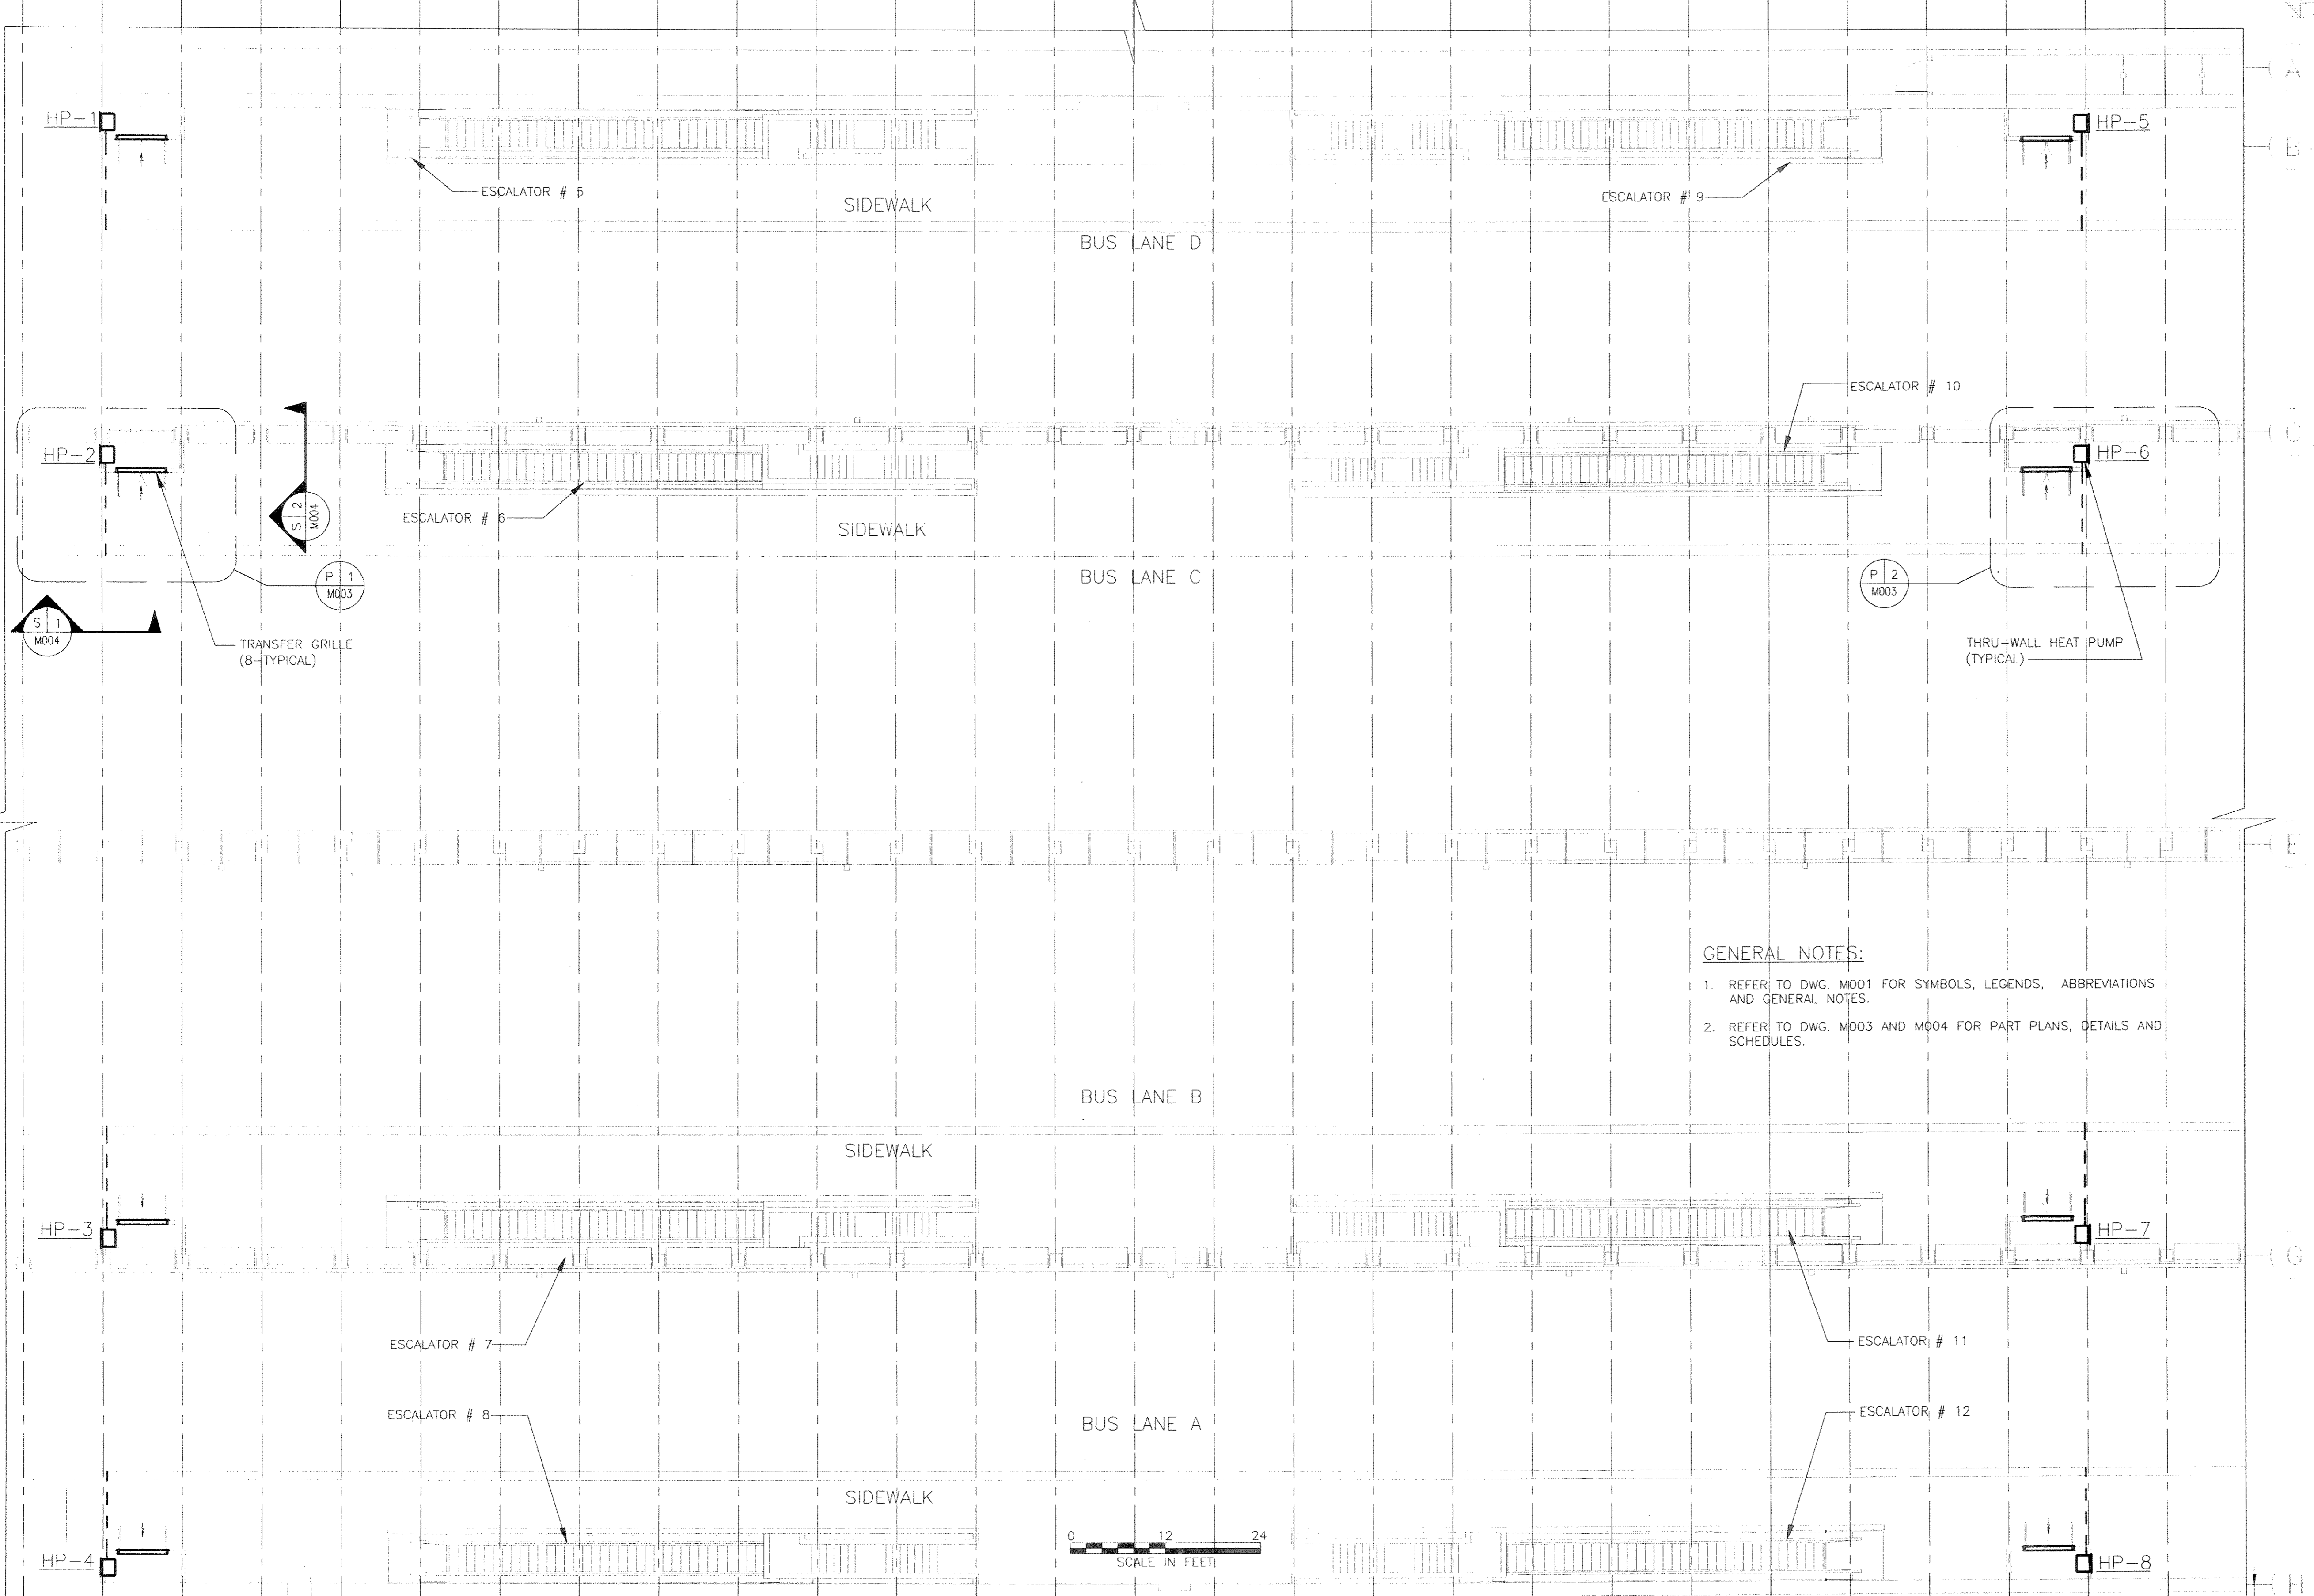

- GENERAL NOTES:**
1. REFER TO DWG. M001 FOR SYMBOLS, LEGENDS, ABBREVIATIONS AND GENERAL NOTES.
 2. REFER TO DWG. M003 AND M004 FOR PART PLANS, DETAILS AND SCHEDULES.

No.	Date	Revision	Approved
ENGINEERING DEPARTMENT			

JOURNAL SQUARE TRANSPORTATION CENTER

MECHANICAL

Title
BUS TERMINAL ESCALATOR REPLACEMENT
MECHANICAL AREA PLAN BUS LEVEL

This drawing subject to conditions in contract. All inventions, ideas, designs and methods herein are reserved to Port Authority and may not be used without its written consent.
All recipients of Contract documents, including bidders and those who do not bid and their prospective subcontractors and suppliers who may receive all or a part of the Contract documents or copies thereof, shall make every effort to ensure the secure and appropriate disposal of the Contract documents to prevent further disclosure of the information contained in the documents. Secure and appropriate disposal includes methods of document destruction such as shredding or arrangements with secure handlers that ensure that third parties will not have access to the documents' contents either before, during, or after disposal. Documents may also be returned for disposal purposes to the Contract Desk on the 3rd Floor, 3 Gateway Center, Newark, NJ 07102 or the Office of the Director of Procurement, One Madison Avenue, 7th Floor, New York, NY 10010.

S. ALI	S. ALI	R. CLASSI
Designed by	Drawn by	Checked by
Date	11/17/2008	
Contract Number	PAT-214.004	
Drawing Number	M002	
	PID# 07957000	