

LEGEND

4" DIAMETER SANITARY PIPE	—
4" DIAMETER STORM PIPE	- - -
5" DIAMETER STORM PIPE	- - -
4" DIAMETER STORM PIPE	- - -
NOT IN CONTRACT	■

LEGEND EXISTING SANITARY LINES REPLACED

4" DIAMETER PIPE	- - -
4" DIAMETER PIPE	- - -
5" DIAMETER PIPE	- - -
4" DIAMETER PIPE	- - -

ALL PIPES AND FITTINGS SHALL BE PVC SCH. 40 & SHALL BE USED IN PLACE OF SCH. 40 MATERIALS


SHADED AREAS ARE NOT PART OF THIS CONTRACT

STORM WATER PIPE AND FITTINGS


FITTINGS		COUPLINGS	
FITTING TYPE	COUNT	FITTING TYPE	COUNT
1	3	2" CPLG	0
2	6	3" CPLG	0
3	5	4" CPLG	12
4	7	5" CPLG	12
5	0	6" CPLG	12
6	0		
7	0		
8	0		
9	0		
10	0		
11	0		
12	0		
13	0		
14	0		
15	0		
16	0		
17	0		
18	0		
19	0		
20	0		
21	0		
22	0		
23	0		
24	0		
42	5		

SANITARY PIPE AND FITTINGS

FITTINGS		COUPLINGS	
FITTING TYPE	COUNT	FITTING TYPE	COUNT
1	0	2" CPLG	6
2	0	3" CPLG	0
3	0	4" CPLG	0
4	0	5" CPLG	0
5	0	6" CPLG	0
6	0		
7	0		
8	0		
9	0		
10	0		
11	0		
12	0		
13	0		
14	0		
15	0		
16	0		
17	0		
18	0		
19	0		
20	0		
21	0		
22	0		
23	5		
24	0		
42	0		

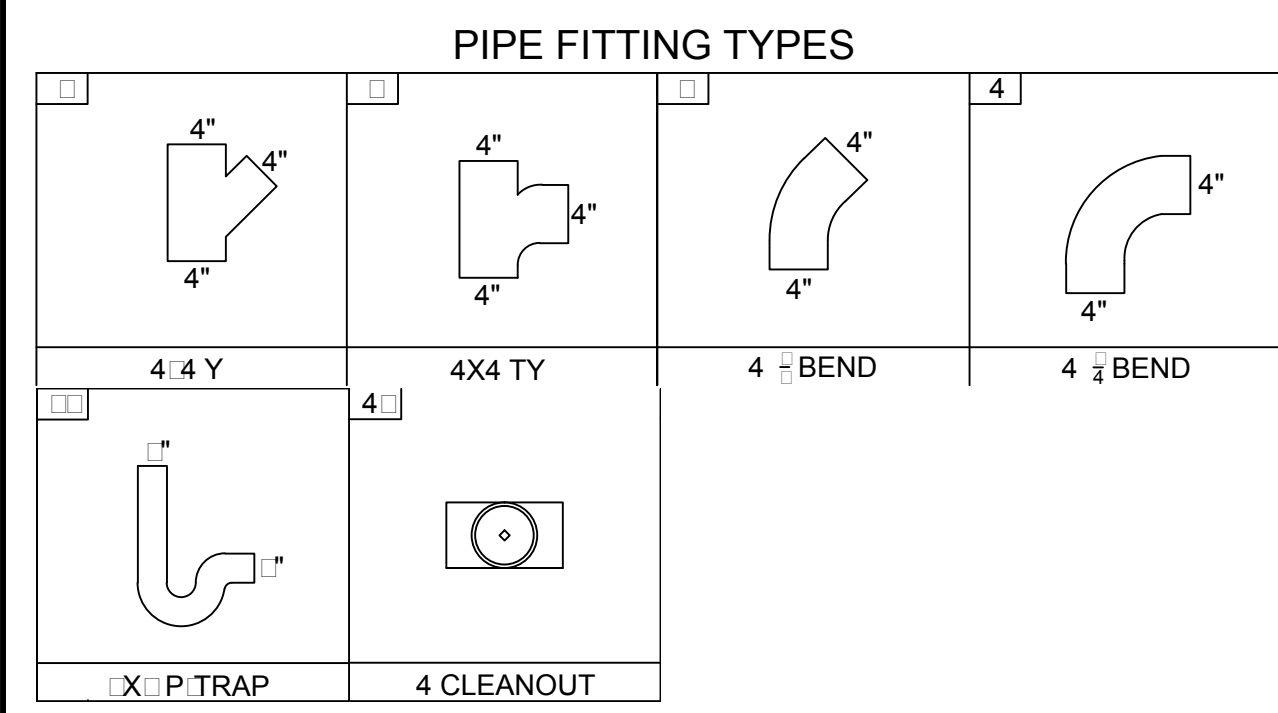

- NOTES:
- THE PIPING AND MATERIAL QUANTITIES TO BE REPLACED SHOWN ON THESE PLANS WAS DETERMINED BY VISUAL FIELD INSPECTION. THE QUANTITIES ARE APPROXIMATE ESTIMATES BASED ON FIELD OBSERVATIONS AND MAY NOT INCLUDE ALL MATERIAL REQUIRED TO COMPLETE THE JOB. DUE TO LIMITED ACCESS RESULTING FROM CONSTRUCTION AND EXISTING OVERHEAD UTILITIES (E.G. WATER LINE, HVAC SYSTEM, FIRE SYSTEM) ADDITIONAL FITTINGS AND PIPING MAY BE REQUIRED AND FIELD RESOLUTION WOULD BE NEEDED.
 - IT IS RECOMMENDED THAT BIDDERS PERFORM A SITE VISIT PRIOR TO SUBMITTING A FORMAL BID FOR THIS PROJECT.
 - CONTRACTOR TO USE CORRECT FITTINGS, HANGERS, COUPLING AND ANY OTHER MATERIALS REQUIRED TO COMPLETE THE WORK.

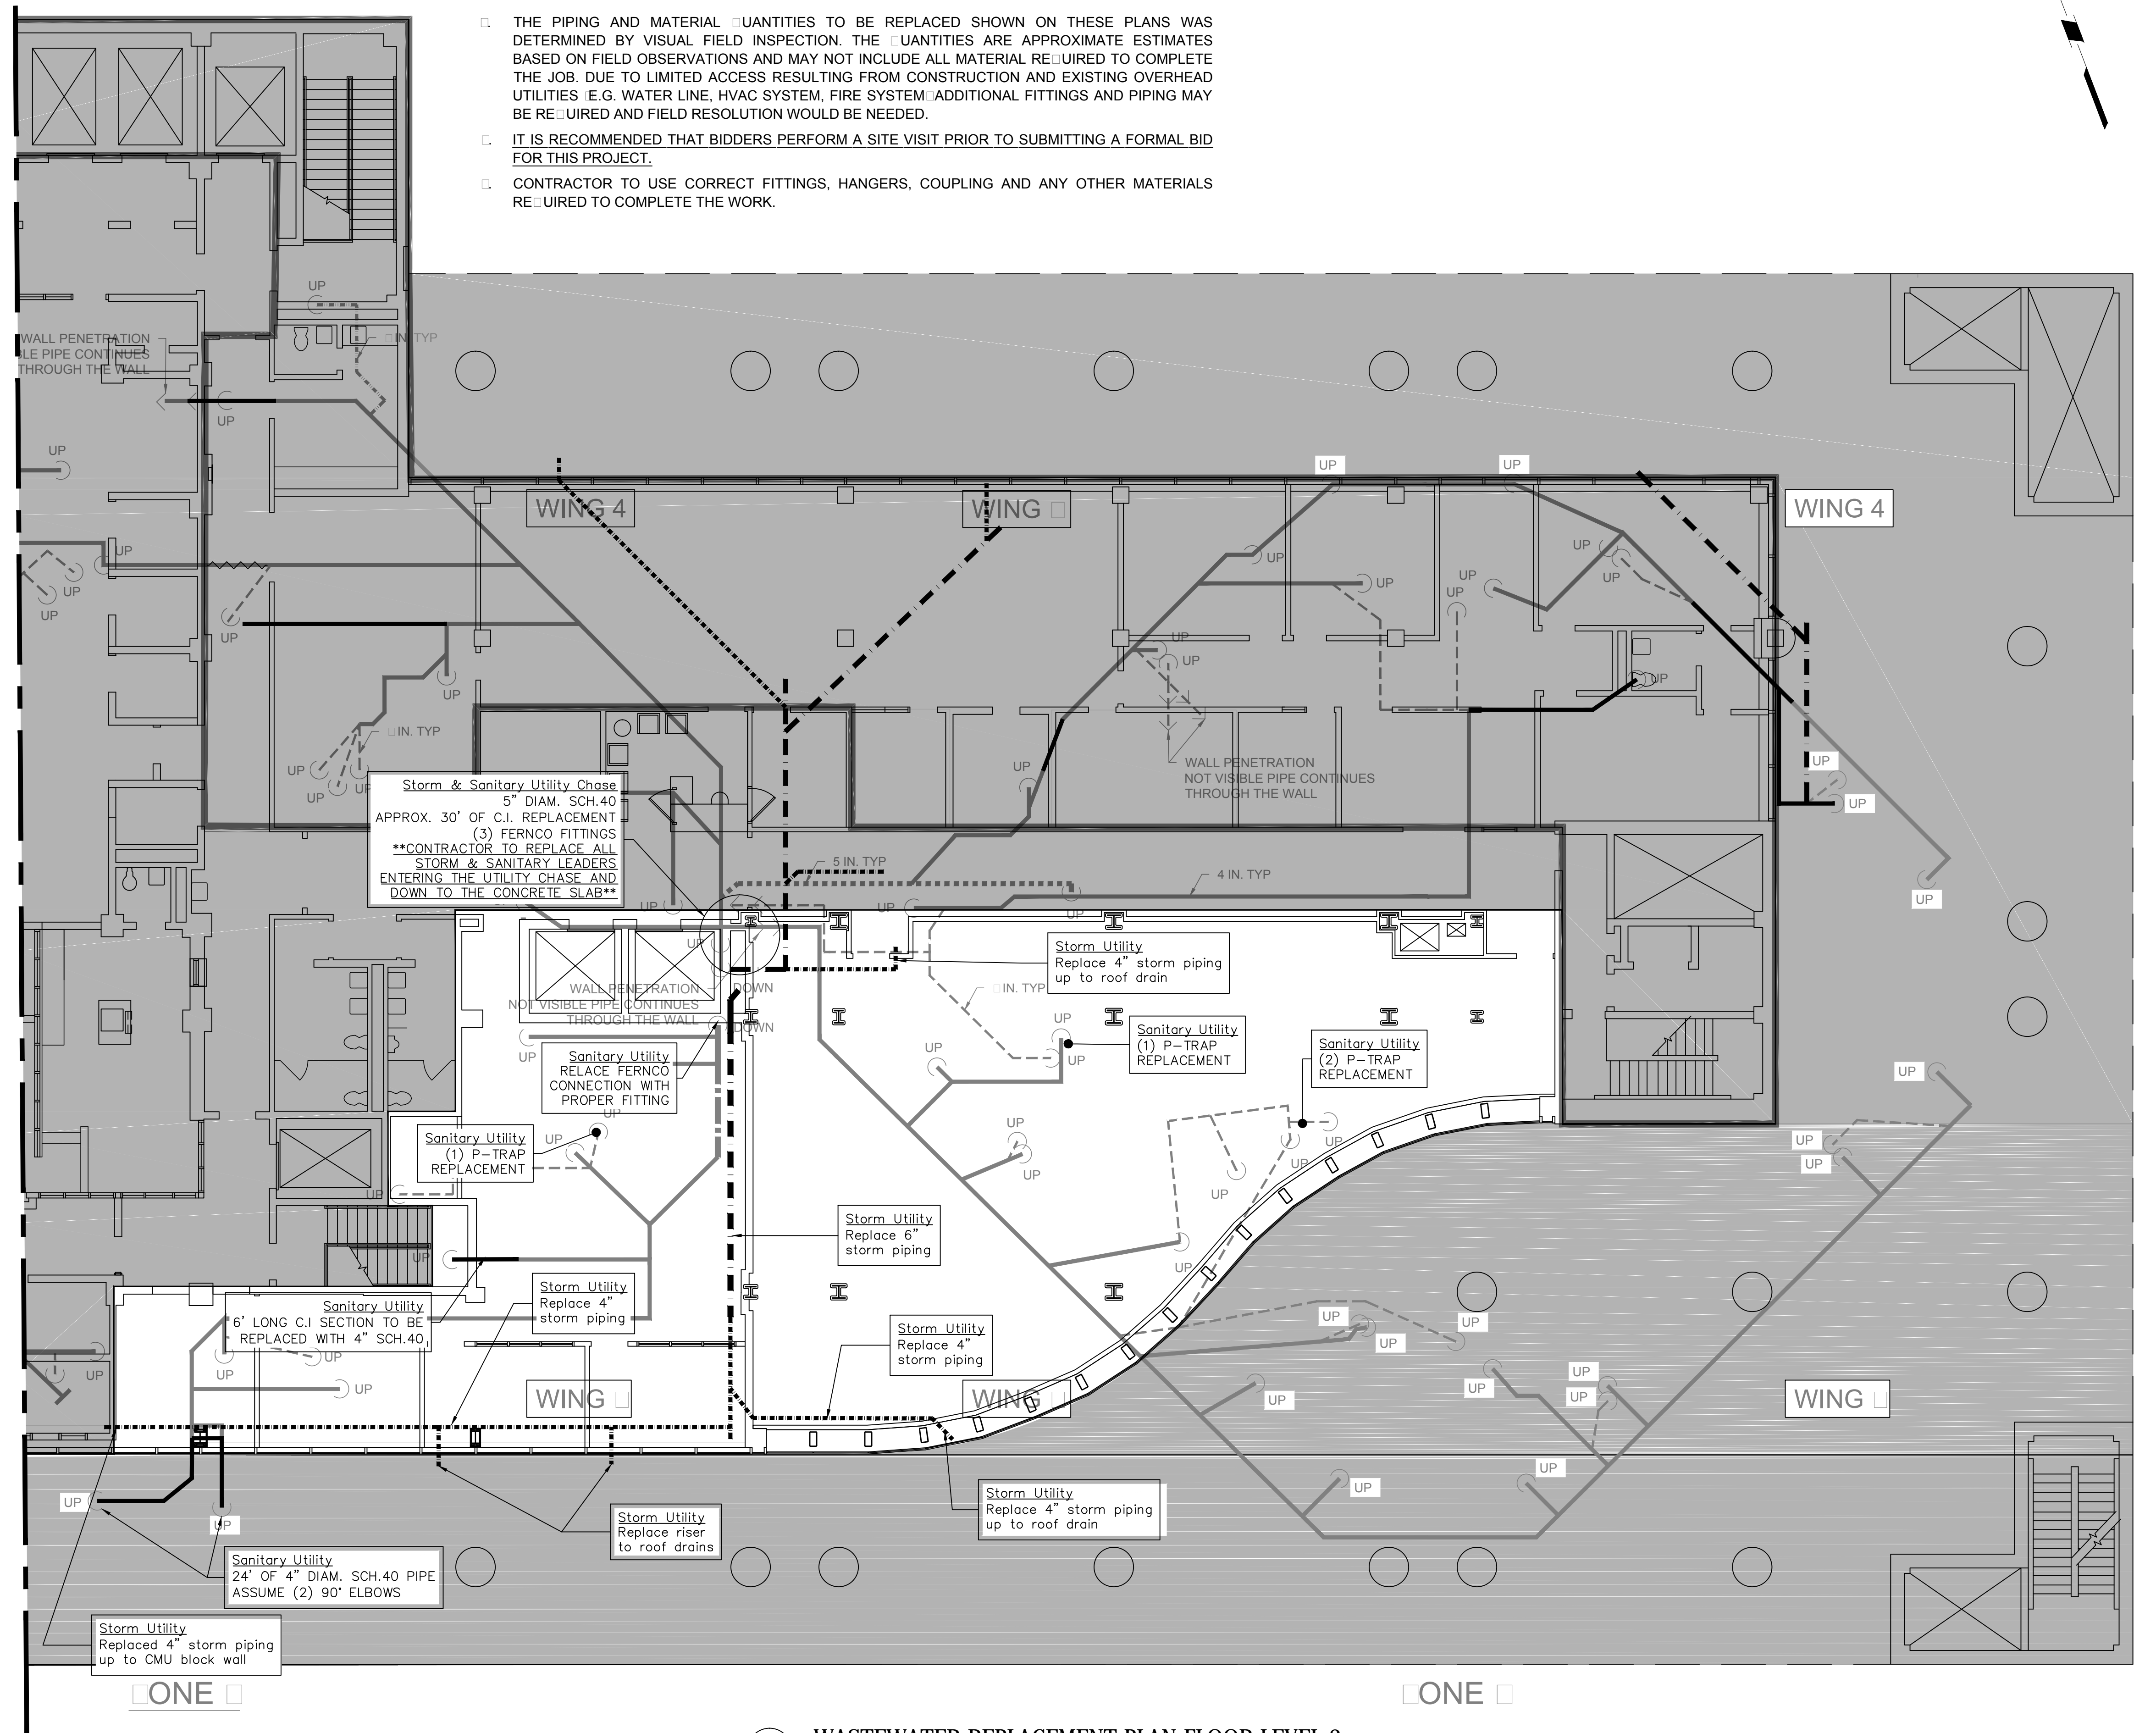

1 WASTEWATER REPLACEMENT PLAN FLOOR LEVEL 3
SCALE: 1/8"=1'-0"

ISSUED 4 0 0

<p>NO. ISSUE DATE</p> <p>5 SS ISSUE FOR BID</p> <p>4 SK SCH. 40 NOTE REVISIONS</p> <p>3 SK FOR BID</p> <p>2 PROJECT BID DATE</p> <p>1 SUBMISSION TO XXX</p>	<p>GONALO M. TRENOSKY PROF. ENGINEER N.J. LIC. NO.</p> <p>EXPIRES: 4 0 0 14GE05 5:400</p>	<p>MES CORPORATION LLC 10 HAMILTON BLVD. SOUTH PLAINFIELD, NJ 07080 908934 FAX: 908514 N.J. CERTIFICATE OF AUTHORIZATION: 14GA001600</p>	<p>ENVIRONMENTAL GEOTECHNICAL STRUCTURAL SITE/CIVIL SURVEY</p>	<p>PROJECT PROPOSED 1RD FLOOR COURTROOM INTERIOR FIT OUT & RENOVATION TO COURTROOM 15 AT: OCEAN COUNTY JUSTICE COMPLEX 10 HOOPER AVENUE OCEAN COUNTY TOMS RIVER NEW JERSEY</p>	<p>DRAWING TITLE 1RD FLOOR STORM & SANITARY REPLACEMENT</p>	<p>PROJECT NO. YC18119/YC17112 DATE SCALE AS NOTED DRAWN BY GMT CHECKED BY GMT</p>	<p>SHEET NO. SS 9 OF 9</p>
---	---	---	--	---	--	--	--------------------------------