


*John P. ...*  
CHIEF TRAFFIC ENGINEER

**NOTE:**

1. SIGNS MOUNTED ON CONSTRUCTION BARRICADES SHALL BE AT A HEIGHT OF 6 FEET 6 INCHES FROM THE TOP OF THE SIGN TO THE PLATFORM SURFACE.
2. SIGNS SHOWN ON THIS DRAWING SHALL BE INSTALLED AS REQUIRED BY THE PHASING PLAN DETAILED ON DRAWING G004.

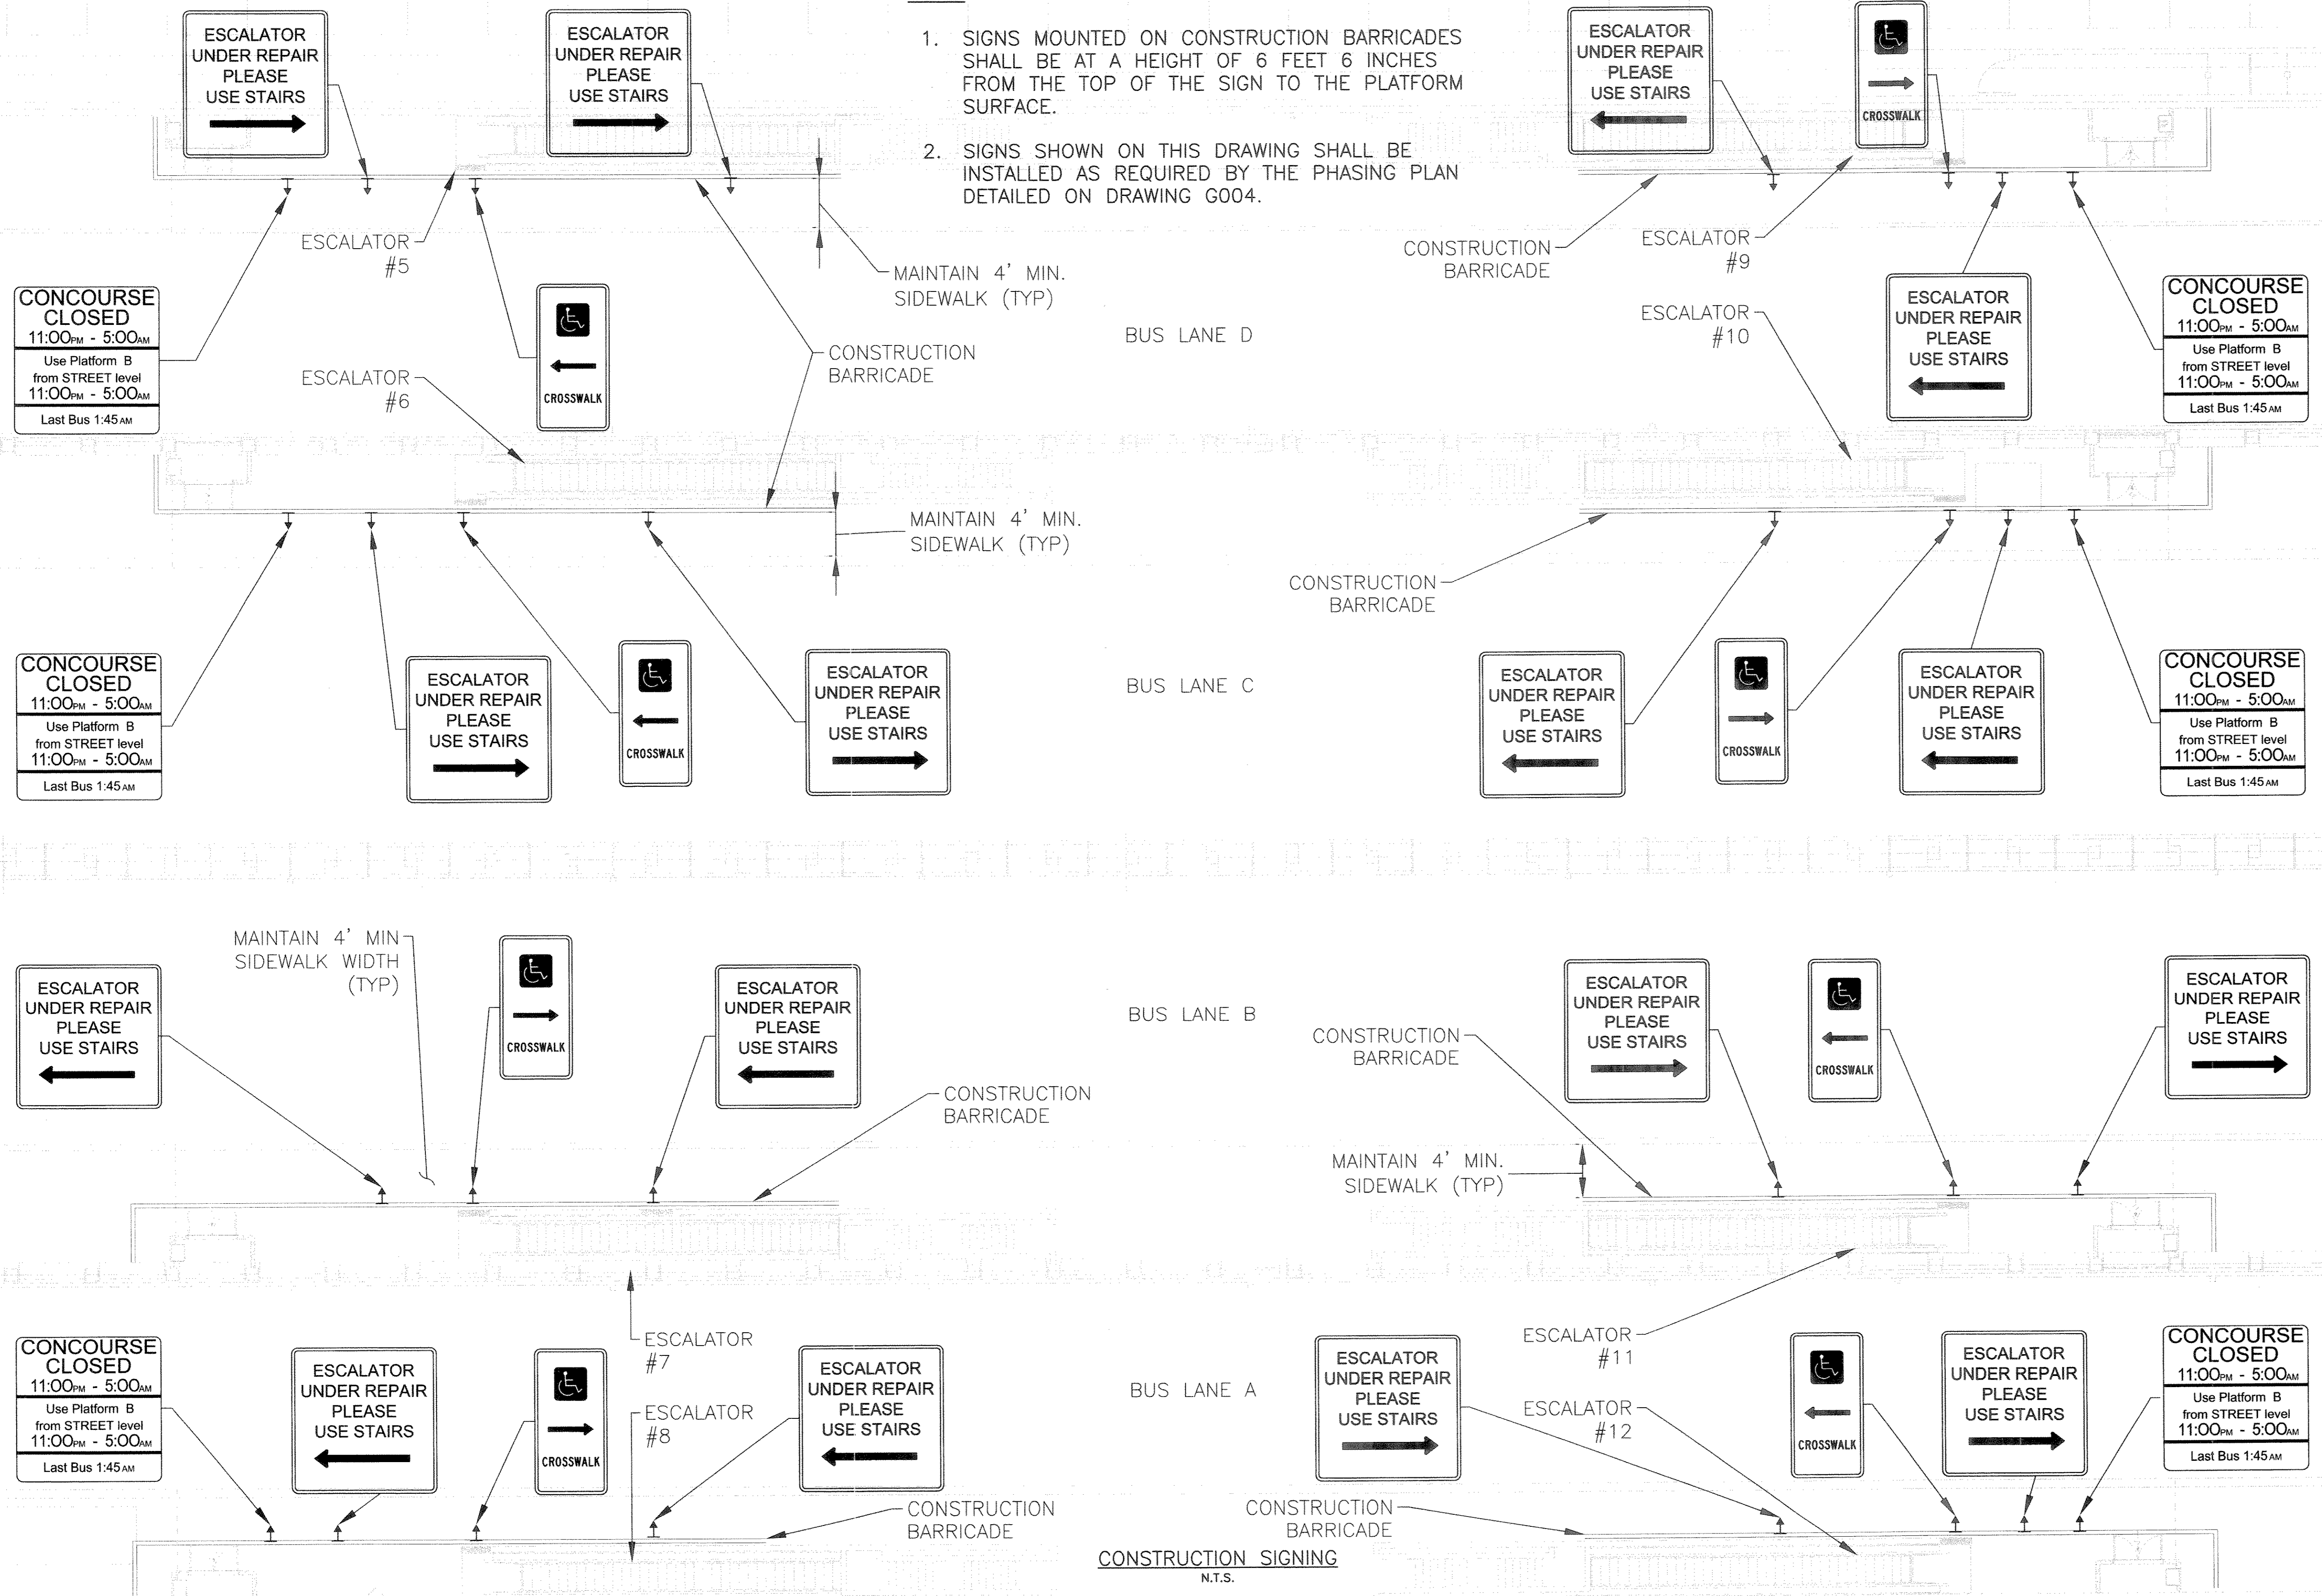

No.	Date	Revision	Approved

ENGINEERING DEPARTMENT

**JOURNAL SQUARE TRANSPORTATION CENTER**

**TRAFFIC**

Title  
**BUS TERMINAL ESCALATOR REPLACEMENT**  
**MAINTENANCE OF TRAFFIC**

**CONSTRUCTION SIGNING**

This drawing subject to conditions in contract. All inventions, ideas, designs and methods herein are reserved to Port Authority and may not be used without its written consent.  
All recipients of Contract documents, including bidders and those who do not bid and their prospective subcontractors and suppliers who may receive all or a part of the Contract documents or copies thereof, shall make every effort to ensure the secure and appropriate disposal of the Contract documents to prevent further disclosure of the information contained in the documents. Secure and appropriate disposal includes methods of document destruction such as shredding or arrangements with refuse handlers that ensure that third parties will not have access to the documents' contents either before, during, or after disposal. Documents may also be returned for disposal purposes to the Contract Desk on the 3rd Floor, 3 Gateway Center, Newark, NJ 07102 or the Office of the Director of Procurement, One Madison Avenue, 31st Floor, New York, NY 10010.

A.SARACENA H.CONTRERA S.SYED  
Designed by Drawn by Checked by

Date 11/17/2008

Contract Number PAT-214.004

Drawing Number MT002  
PID# 07957000

CONSTRUCTION SIGNING  
N.T.S.