



GANNETT FLEMING, P.C.  
ENGINEERS AND ARCHITECTS

*John D. Purdy*  
JOHN D. PURDY  
N.J. Professional Engineer # 246GE03967100

No.	Date	Revision	Approved

ENGINEERING DEPARTMENT

**JOURNAL SQUARE TRANSPORTATION CENTER**

MECHANICAL

Title

BUS TERMINAL

ESCALATOR REPLACEMENT

**ESCALATOR No. 5 ENLARGED PLAN AND SECTIONS**

This drawing subject to conditions in contract. All inventions, ideas, designs and methods herein are referred to Port Authority and may not be used without its written consent.


All recipients of Contract documents, including bidders and those who do not bid and their prospective subcontractors and suppliers who may receive all or a part of the Contract documents or copies thereof, shall make every effort to ensure the secure and appropriate disposal of the Contract documents to prevent further disclosure of the information contained in the documents. Secure and appropriate disposal includes methods of document destruction such as shredding or arrangements with refuse handlers that ensure that third parties will not have access to the document contents either before, during, or after disposal. Documents may also be retained for disposal purposes to the Contract Book on the 3rd Floor, 3 Gateway Center, Newark, NJ 07102 or the office of the Director of Procurement, One Madison Avenue, 7th Floor, New York, NY 10010.

S. STEINER S. STEINER S. FITZGERALD  
Designed by Drawn by Checked by

Date 11/17/2008

Contract Number PAT-214.004

Drawing Number **VT005**  
PID# 07957000

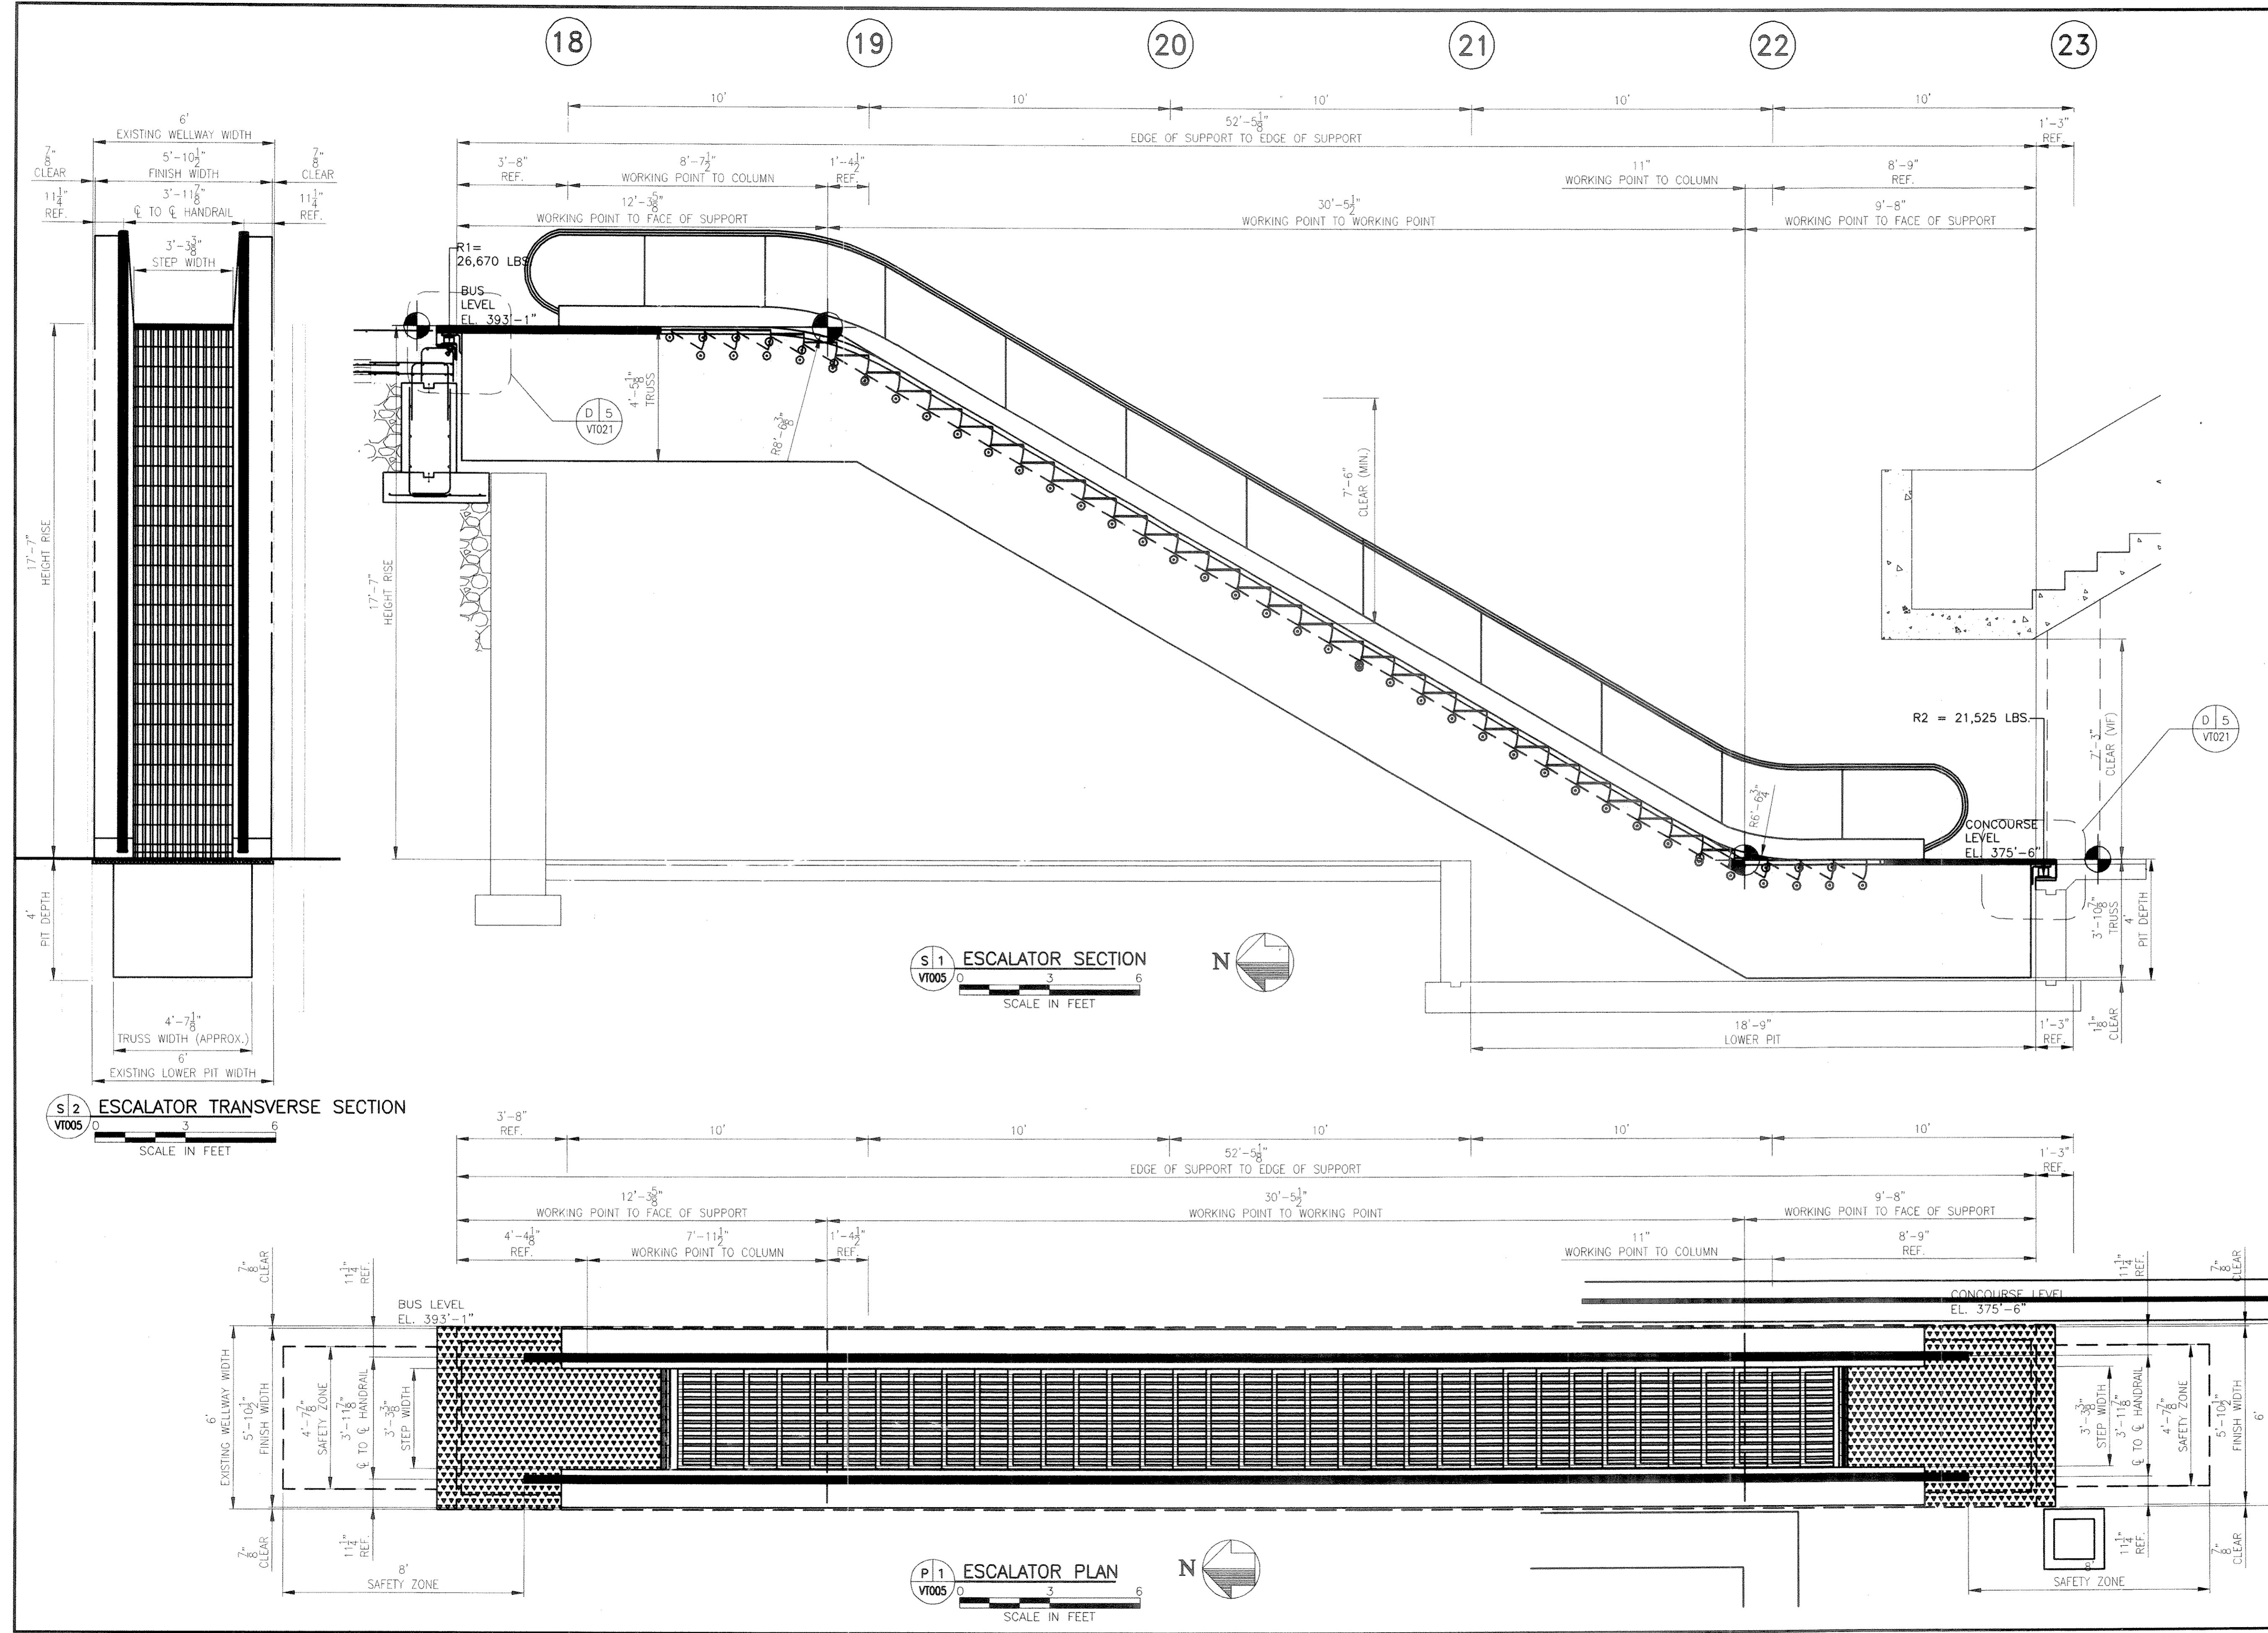

S 1 ESCALATOR SECTION  
SCALE IN FEET

S 2 ESCALATOR TRANSVERSE SECTION  
SCALE IN FEET

P 1 ESCALATOR PLAN  
SCALE IN FEET