

The Drawings, Specifications and other documents prepared by the Architect for this project are instruments of the Architect's service for use solely with respect to this project and the Architect shall be deemed the author of statutory and other reserved rights, including copyright. The owner shall be permitted to retain copies, including reproducible copies, of the Architect's drawings, Specifications or other documents shall not be used by the Owner or others on other projects, for additions to this Project or for completion of this Project by others, unless the Architect agrees in writing and with appropriate compensation to the Architect.

Submission or distribution of documents to meet official regulatory requirements or for similar purposes in connection with the Project is not to be construed as publication in derogation of the Architect's reserved rights.

These drawings may not be reproduced by any means without the express written consent of the architect.

© Copyright 2016
BUSINESS PROPRIETARY INFORMATION



LESSNER FIRST FLOOR ADDITION & FIRST FLOOR & LOWER LEVEL REHABILITATION
Lessner Building
Elizabeth Campus


12 West Jersey Street
Elizabeth, NJ 07202

THE MUSIAL GROUP ARCHITECTURE

191 Mill Lane
Mountainside, NJ 07092
t. 908.232.2860
f. 908.232.2845
e. studio@themusialgroup.com

ORIGINAL
IF IT IS RED IT IS AN ORIGINAL

P:\1100-199\108813 UC College 12 Fl. Lessner Building - DOCUMENT SET\108813-1010.dwg, A101, 10/26/2016 6:28:01 PM

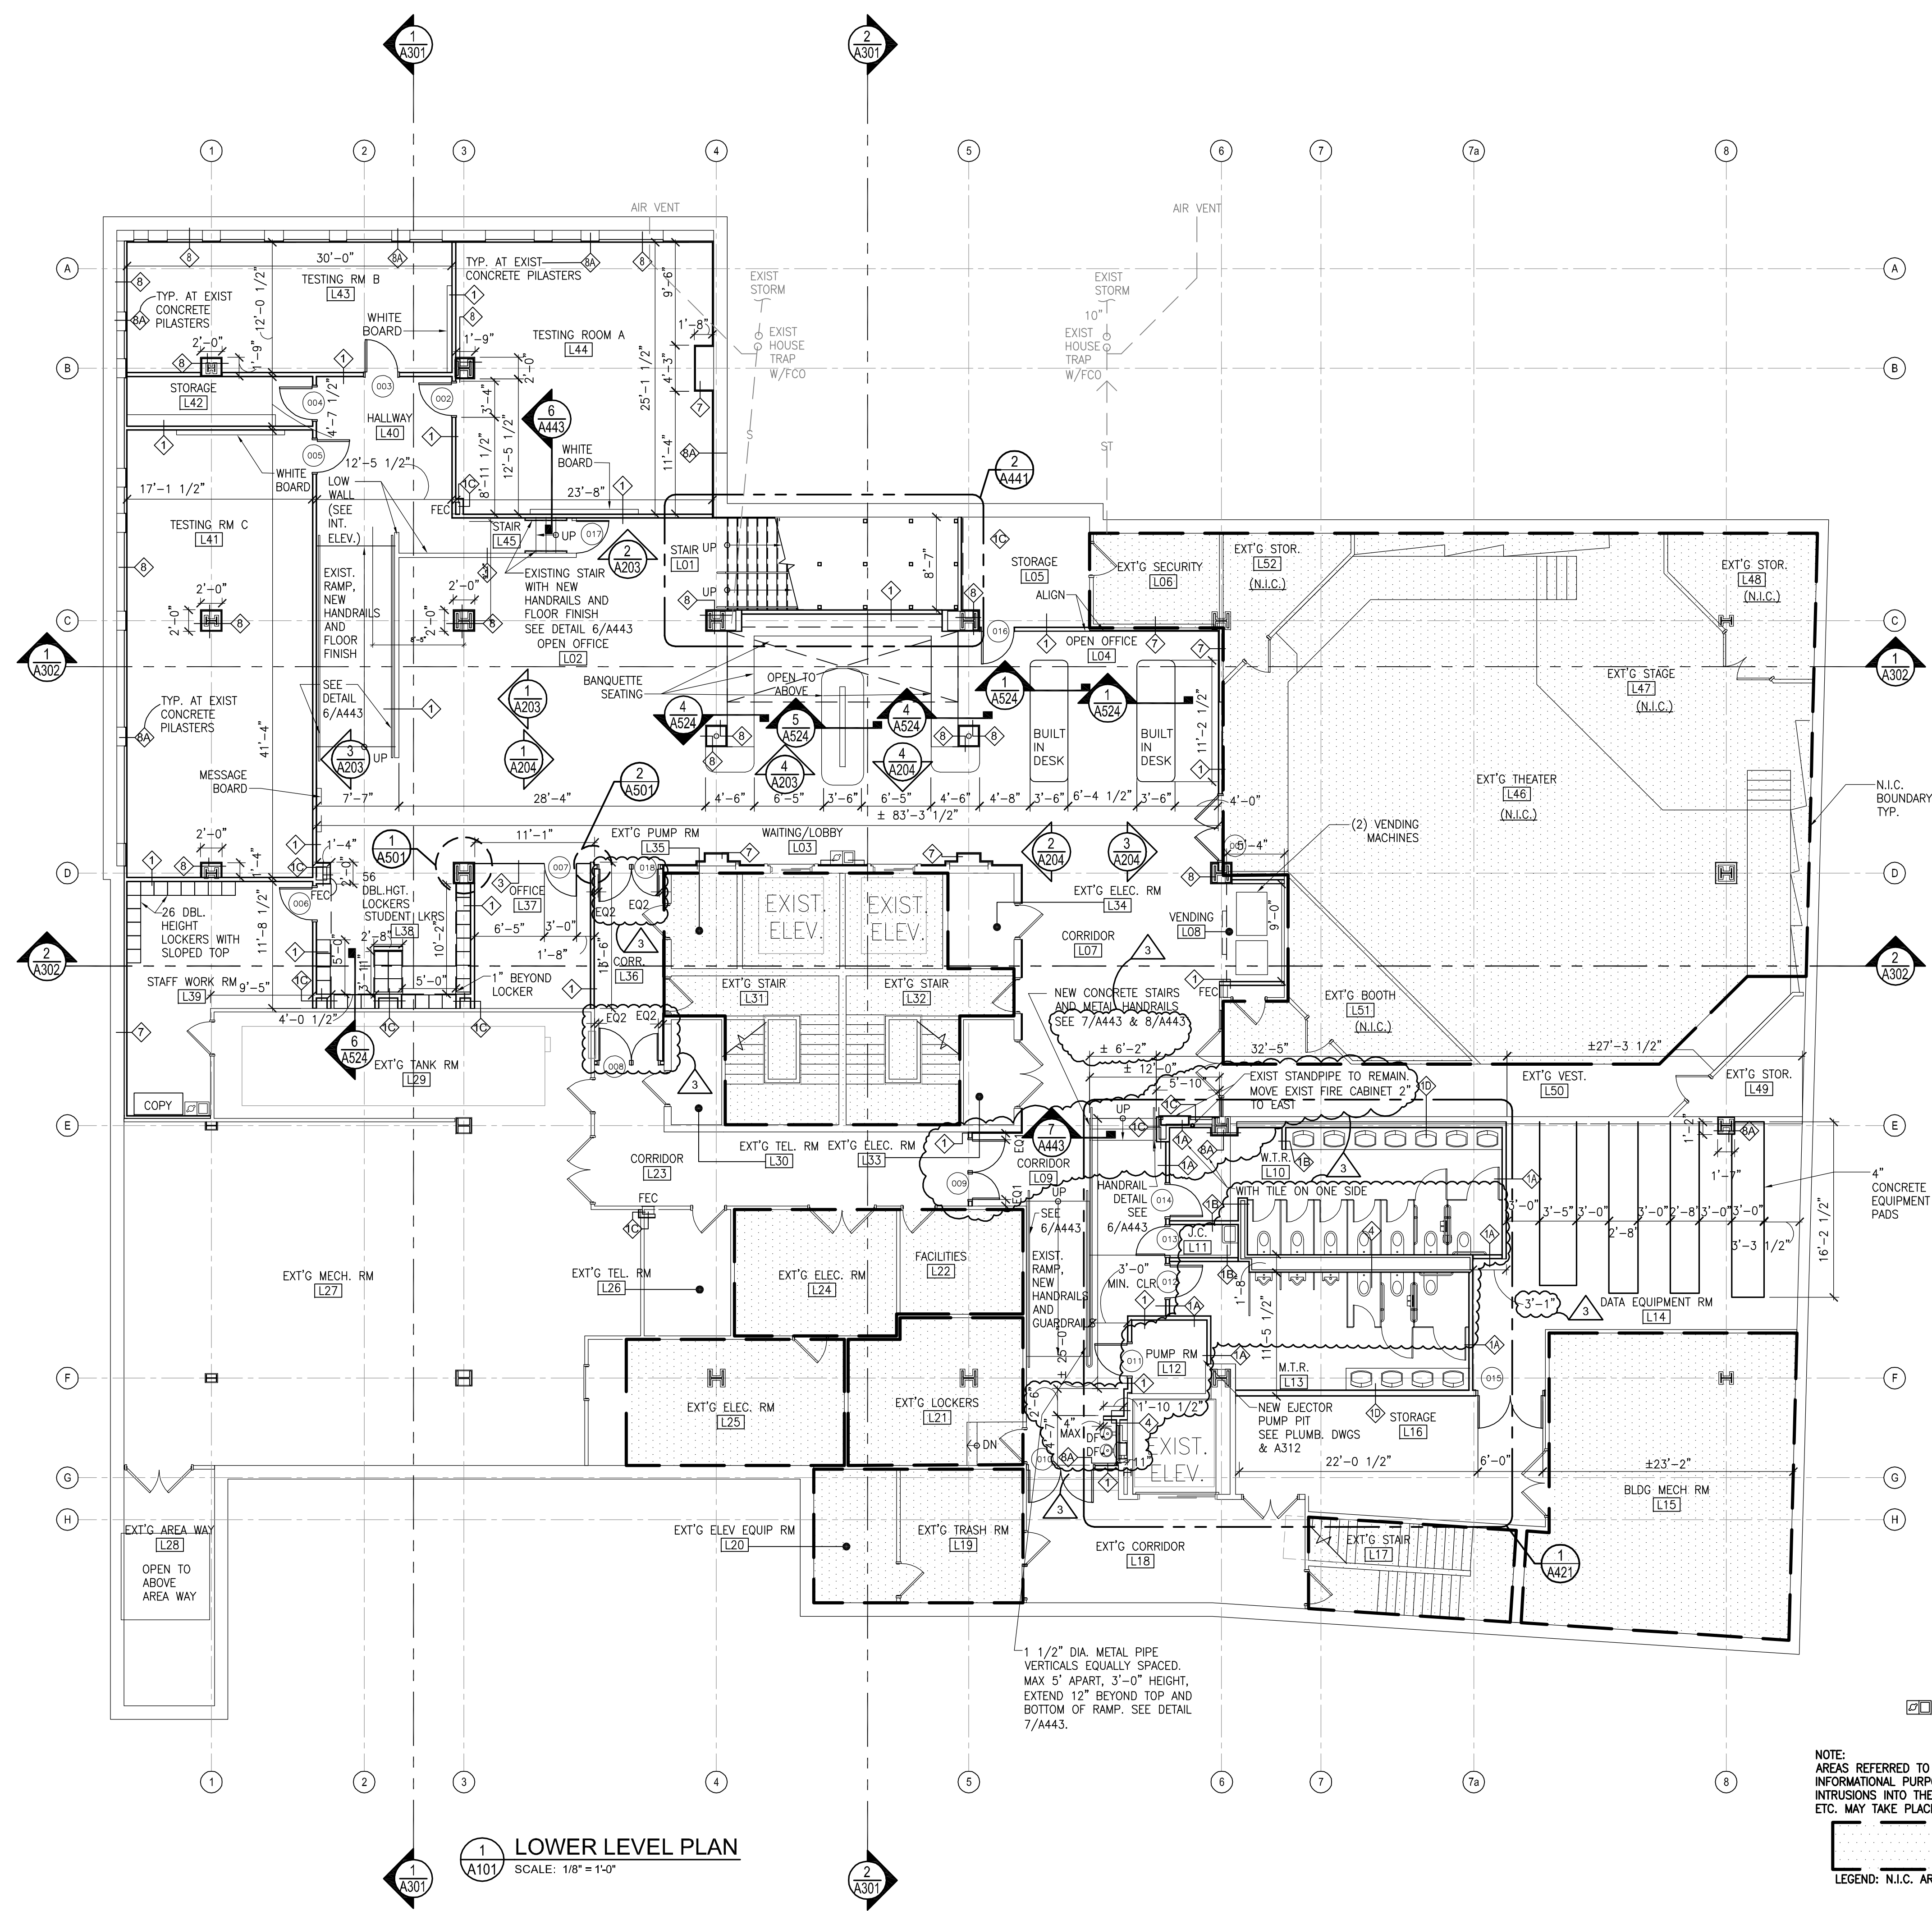

1 LOWER LEVEL PLAN
A101 SCALE: 1/8" = 1'-0"

TRASH, RECYCLING BIN, TYP.

NOTE: AREAS REFERRED TO N.I.C. ARE PROVIDED FOR INFORMATIONAL PURPOSES ONLY. SOME MINOR INTRUSIONS INTO THE AREAS WITH DUCT WORK, ETC. MAY TAKE PLACE.

LEGEND: N.I.C. AREAS



March 2016

Revision Number	Revision Description	Revision Date
1	ADDENDUM # 1	04/05/2016
2	ADDENDUM # 2	04/11/2016
3	REVISION # 3	10/28/2016

Scale: 1/8" = 1'-0"
Drawn by: AMB
Checked by:

108813

LOWER LEVEL PLAN

A101