


A B C D E F G H J K L M N O

1
2
3
4
5
6
7
8
9
10
11

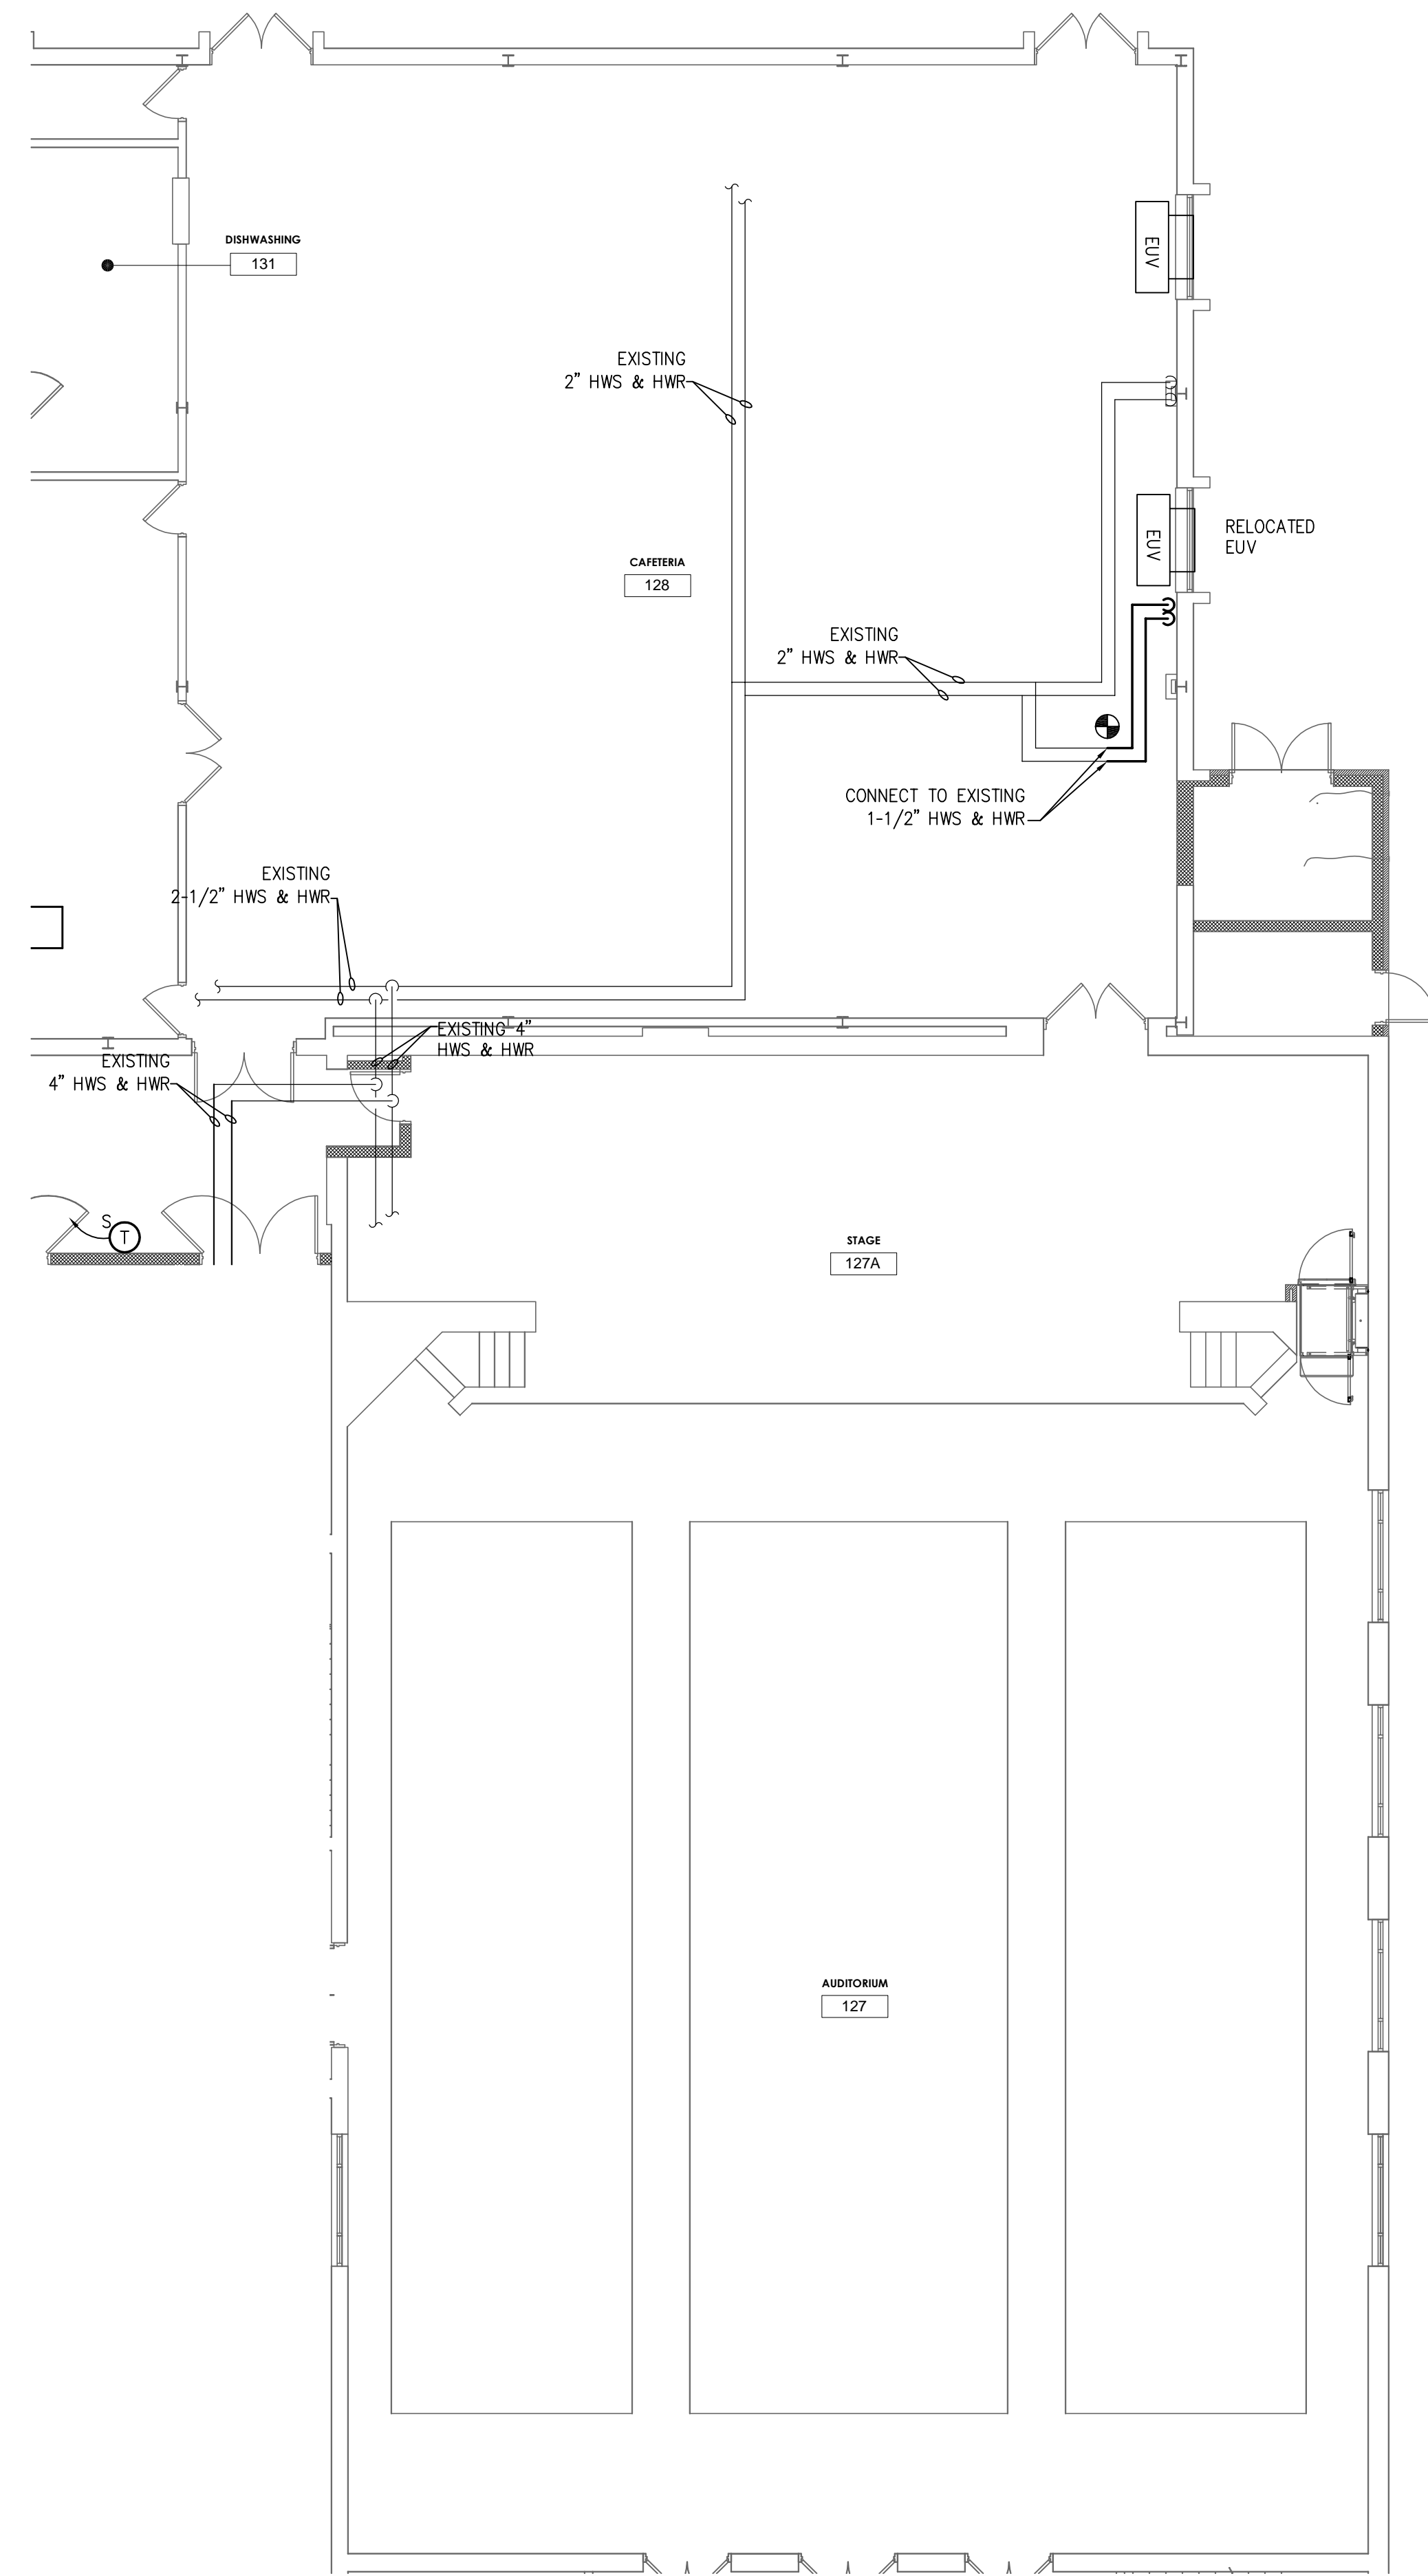

GENERAL NOTES

1. PROVIDE UL LISTED FIRE STOPPING AT ALL PIPING PENETRATION THROUGH CORRIDOR WALLS.

KEYED NOTES

- ① PROVIDE DIFFERENTIAL PRESSURE SENSOR

NJ Certificate of Authorization	
Eng'r. No.	24027837500
Arch. No.	21AC0912400
Date	01/15/2018
Checked	
Drawn	

KENNETH H. KARLE, R.A.
THE REGISTERED ARCHITECT
License No. NJ21A00890600

Revisions:


LAN ASSOCIATES
 engineering • planning • architecture • surveying
 445 GODWIN AVENUE, MIDLAND PARK, N.J. 07432 (201)447-6400

HVAC GROUND FLOOR PIPING PLAN
 ADDITION TO WOODBRIDGE MIDDLE SCHOOL
 WOODBRIDGE BOE
 525 BARRON AVENUE
 WOODBRIDGE, NJ 07095

Job No. 2.20211.07
 File No. -

H2.03

1
H2.03
HVAC GROUND FLOOR PIPING PLAN

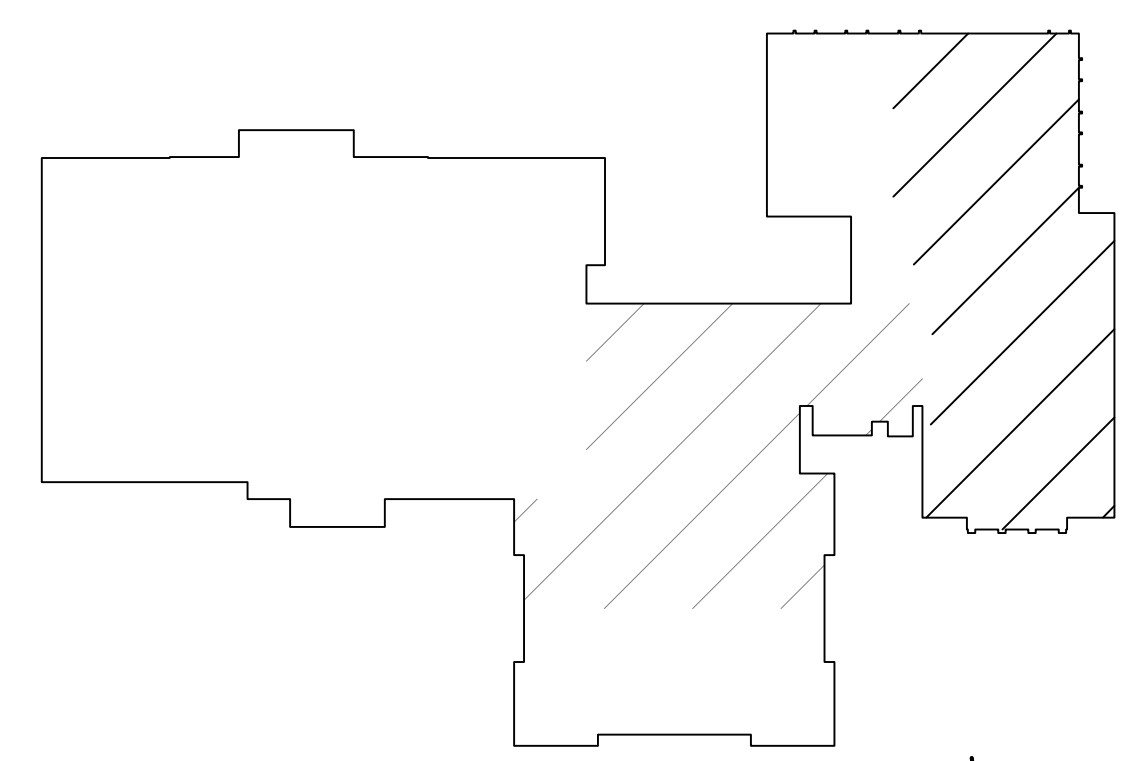

KEY PLAN
 N.T.S.

