

**NETTA ARCHITECTS**  
 1084 Route 22 West, Mountainside, New Jersey 07092  
 TEL: 973-379-0006 FAX: 973-379-1061

NICHOLAS J. NETTA, AIA, NCARB  
 NJ License No. AI 12541  
 FRANCISCO J. MELENDEZ, SR., AIA  
 NJ License No. AI 12118  
 MARK E. BESS, AIA, NCARB  
 NJ License No. AI 16160  
 LAURENCE K. UHER, AIA, LEED, AP  
 NJ License No. AI 14394

These drawings, or parts thereof, may not be reproduced in any form, by any method, for any purpose, without the prior written consent from NICHOLAS J. NETTA, ARCHITECT.

These drawings shall be used for the specific project location indicated within the Title Block, and shall not be used at any other location without prior consent from the ARCHITECT.

**SHEET CONTENTS:**

**CURTAIN WALL ELEVATIONS**

**PROJECT TITLE:**

**PROPOSED  
 PISCATAWAY TOWNSHIP  
 COMMUNITY & CULTURAL  
 ARTS CENTER**  
 520 Hoes Lane, Piscataway, New Jersey 08854

**SUBMISSION:**


09.27.18 - ISSUE FOR BID

DATE	REVISIONS	BY	CHKD

Date	09.27.2018
Scale	AS SHOWN
Drawn by	BPV
Checked by	NJN
Job No.	2181357

Drawing No.

**A.321**

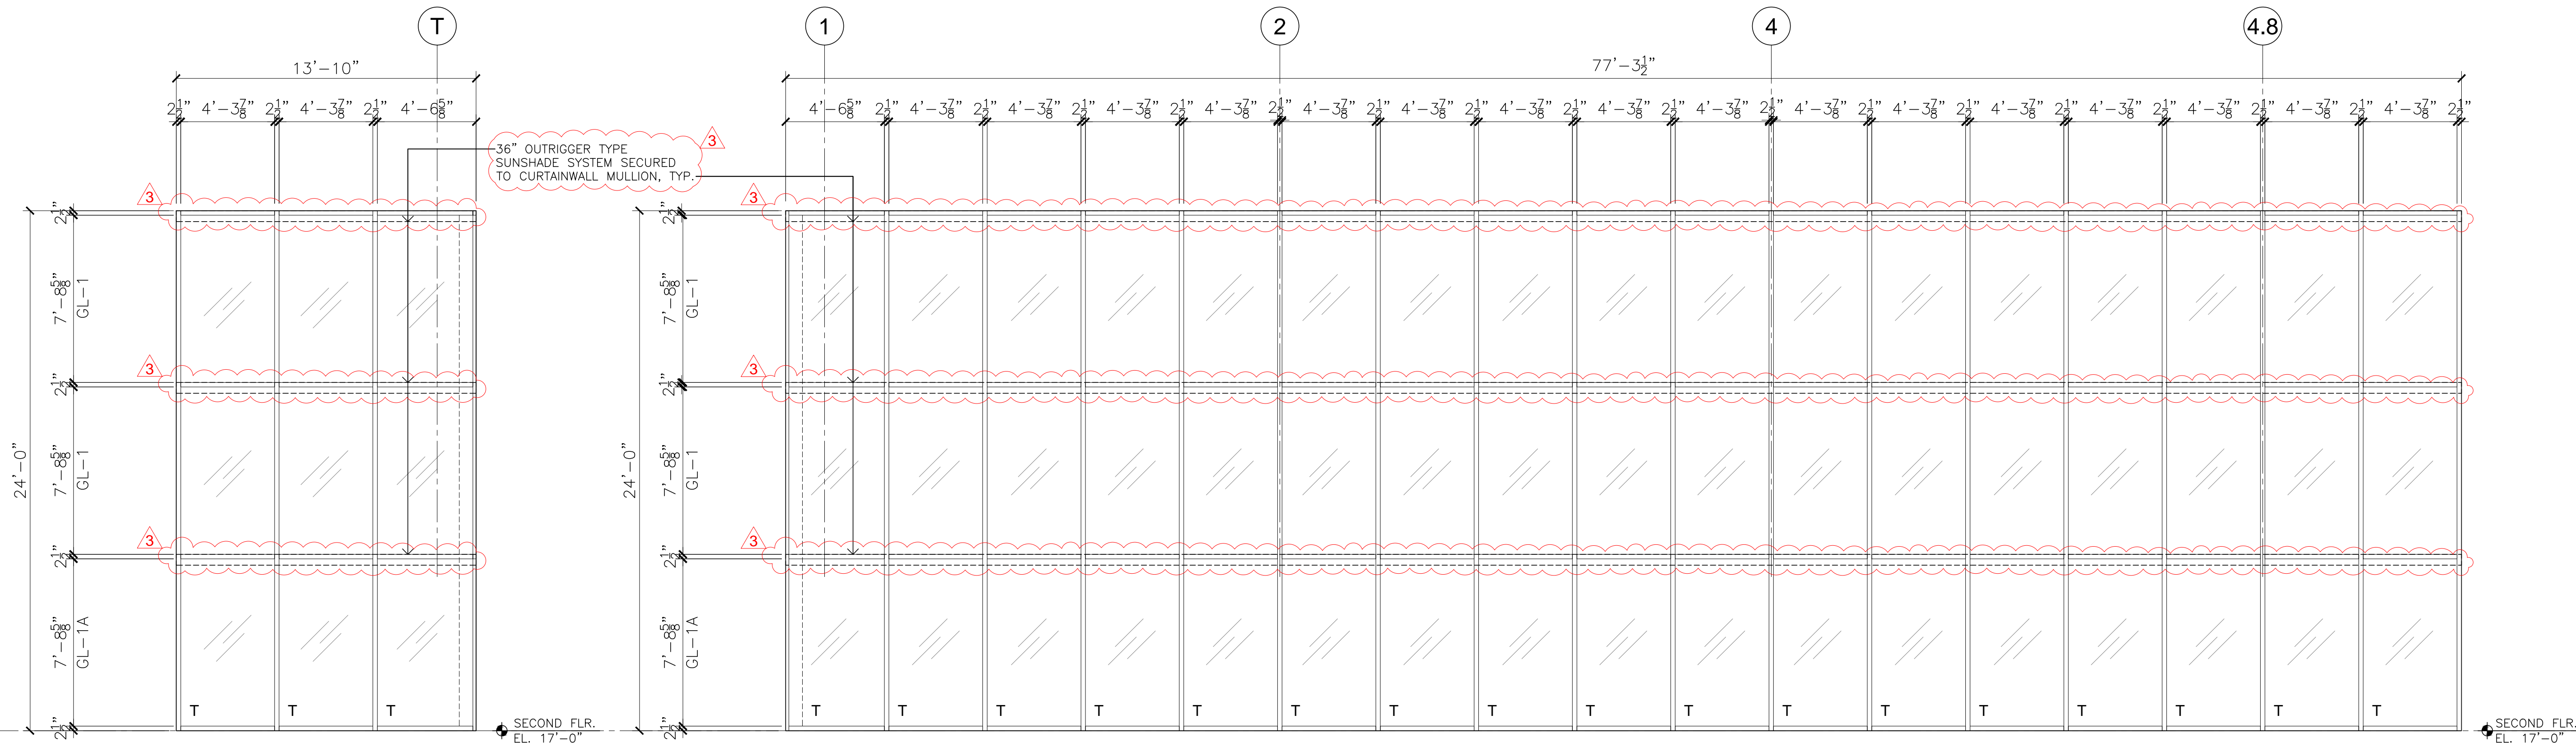


NOTE: "T" DENOTES TEMPERED GLASS  
 GLASS TYPE GL-1 / GL-1A  
**CURTAIN WALL ELEVATION**

SCALE: 1/4" = 1'-0"  
 SECOND FLOOR LEVEL  
 ALONG COL. 1 (BETWEEN COLS. S & T)

NOTE: "T" DENOTES TEMPERED GLASS  
 GLASS TYPE GL-1  
**CURTAIN WALL ELEVATION**

SCALE: 3/16" = 1'-0"  
 SECOND FLOOR LEVEL  
 ALONG COL. T (BETWEEN COLS. 1 & 5.2)

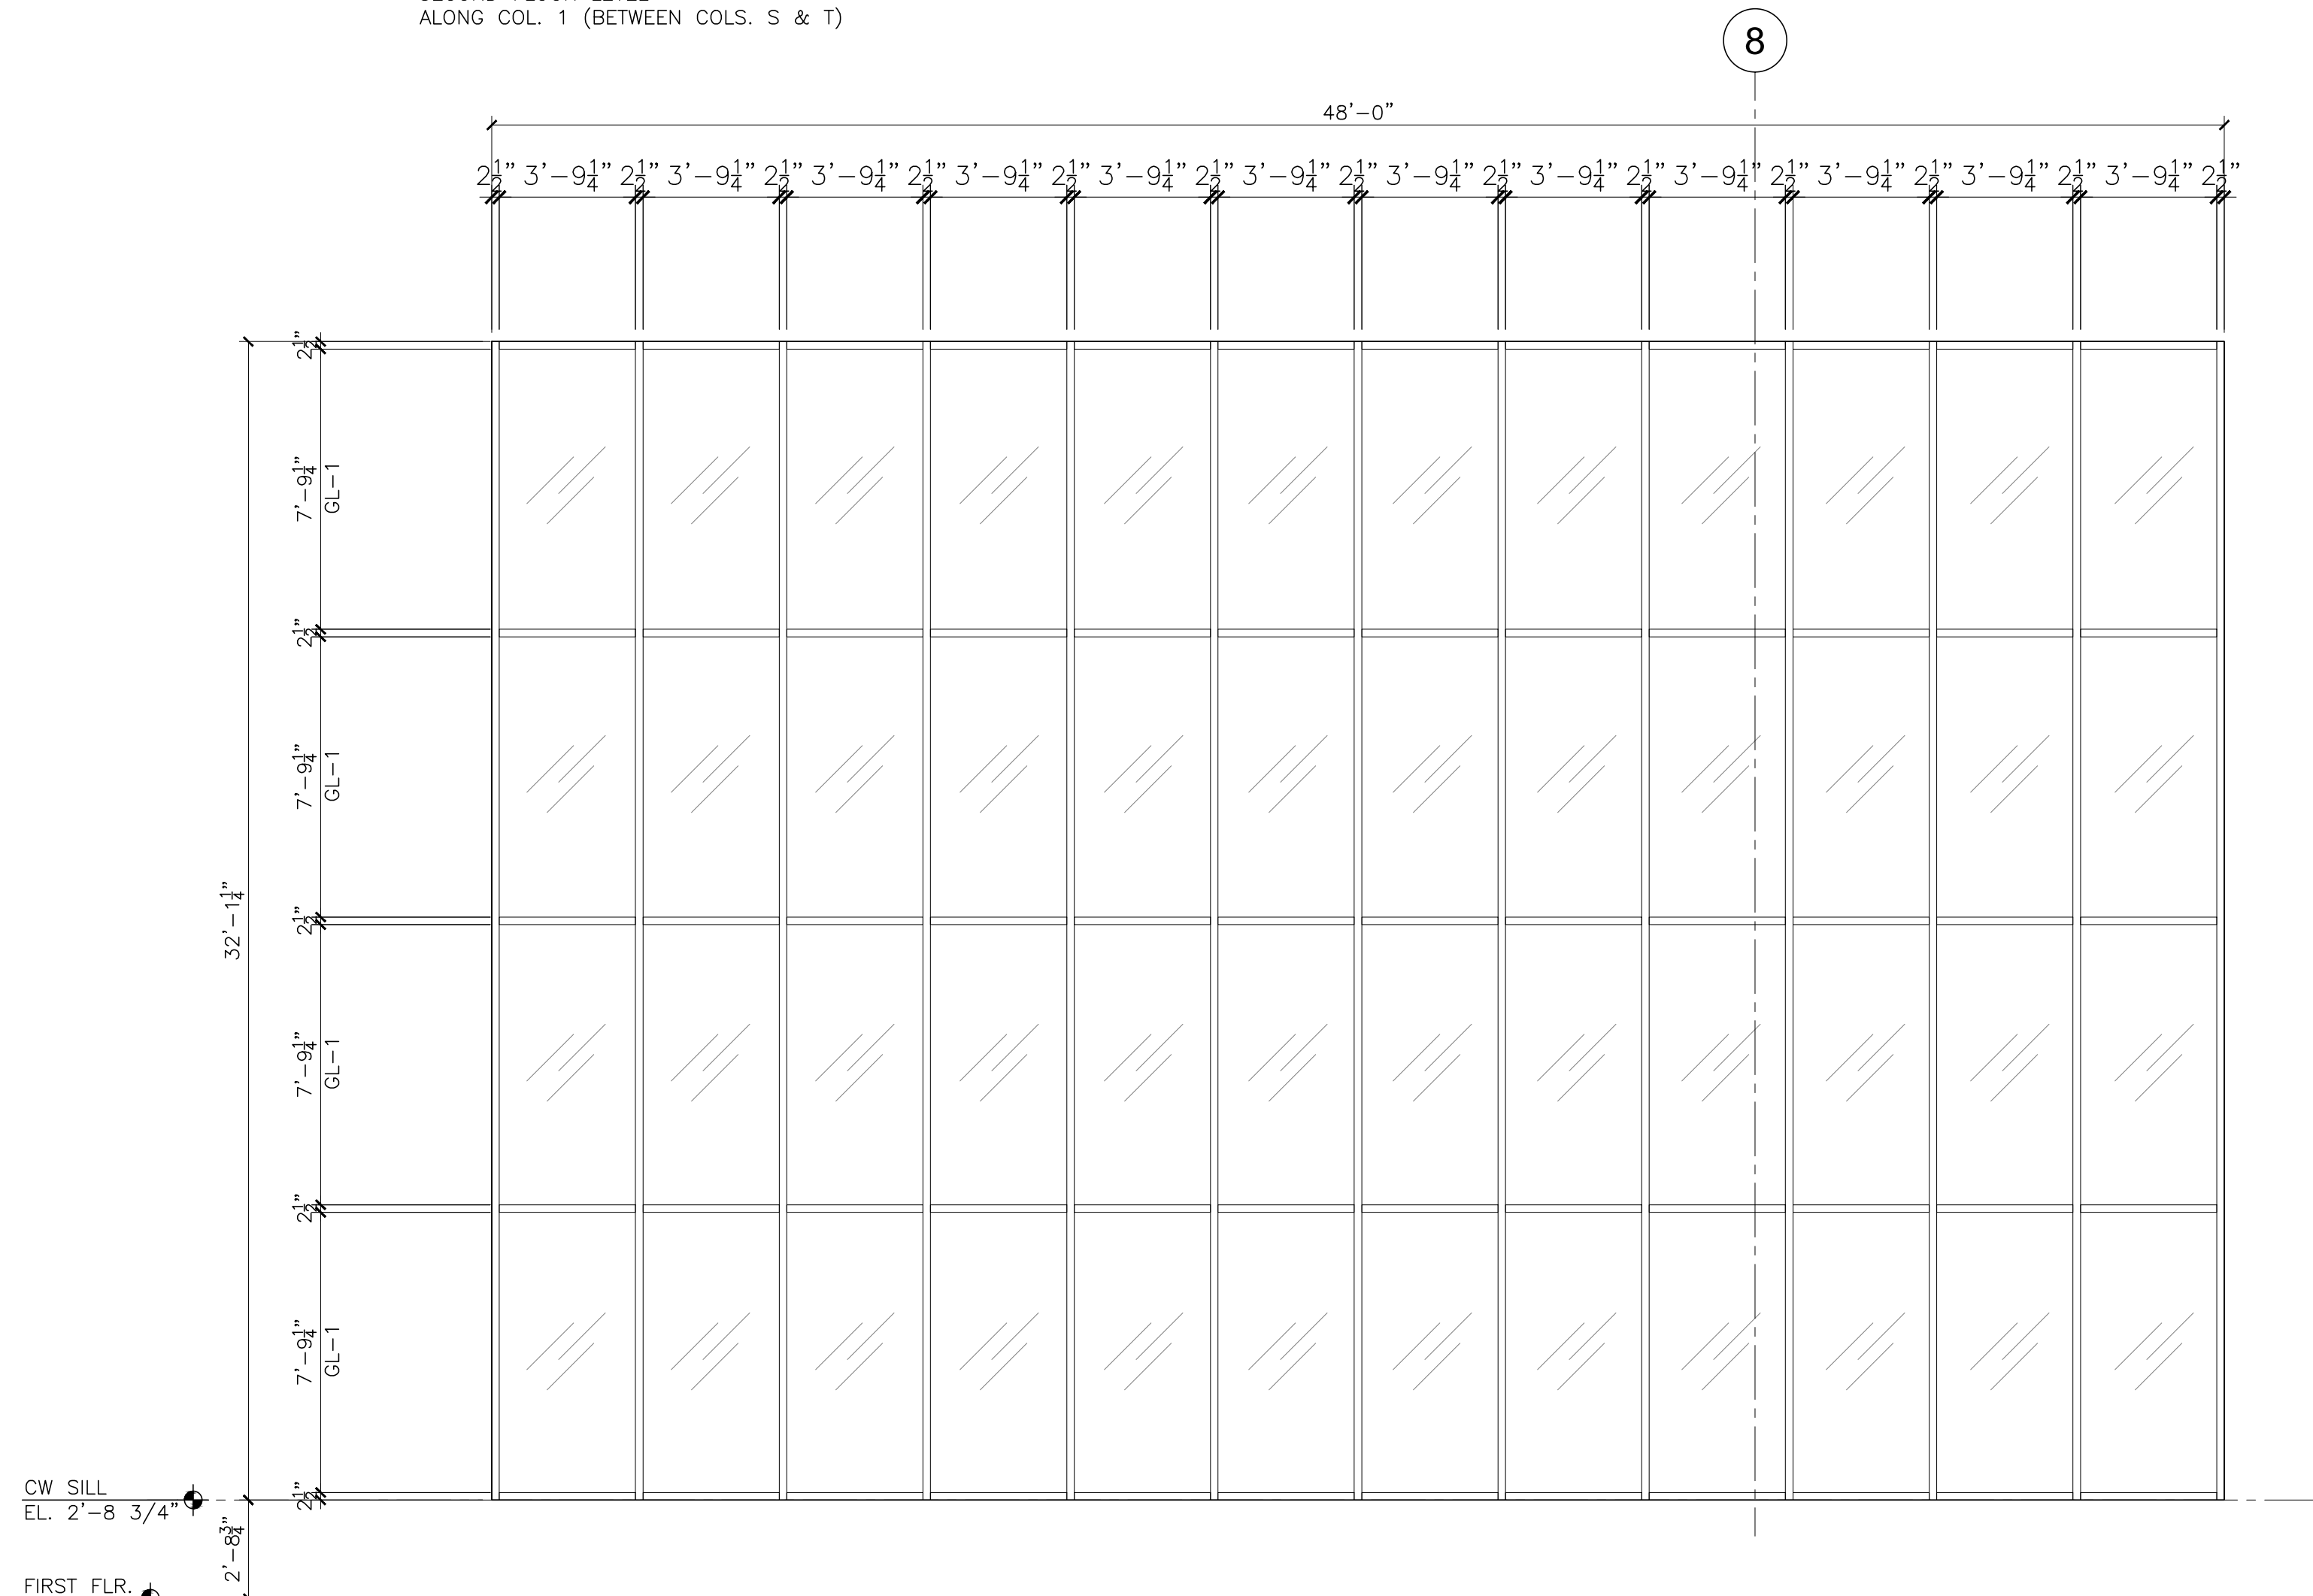

NOTE: "T" DENOTES TEMPERED GLASS  
 GLASS TYPE GL-1  
**CURTAIN WALL ELEVATION**

SCALE: 1/4" = 1'-0"  
 ALONG COL. B (BETWEEN COLS. 7.5 & 9)

**GLASS TYPE LEGEND**

GL-1	1" THK. INSULATING VISION GLASS. SEE SPECS. FOR GLAZING SCHEDULE
GL-1A	SAME AS GLASS TYPE GL-1 EXCEPT WITH TEMPERED GLASS. SEE SPECS. FOR GLAZING SCHEDULE
GL-2	1/4" THK. CLEAR GLASS (STOREFRONT) SEE SPECS. FOR GLAZING SCHEDULE
GL-2A	SAME AS GLASS TYPE GL-2 EXCEPT WITH TEMPERED GLASS. SEE SPECS. FOR GLAZING SCHEDULE