



PORT AUTHORITY
TRANS-HUDSON CORPORATION

GANNETT FLEMING, P.C.
ENGINEERS AND ARCHITECTS

John D. Purdy
JOHN D. PURDY

N.J. Professional Engineer # 2486E03967100

| | | | |
|-----|------|----------|----------|
| No. | Date | Revision | Approved |
|-----|------|----------|----------|

ENGINEERING DEPARTMENT

**JOURNAL
SQUARE
TRANSPORTATION
CENTER**

MECHANICAL

Title
**BUS TERMINAL
ESCALATOR REPLACEMENT**

**ESCALATOR No. 8
ENLARGED PLAN
AND SECTIONS**

This drawing subject to conditions in contract. All inventions, ideas, designs and methods herein are reserved to Port Authority and may not be used without its written consent.


As recipients of Contract documents, including bidders and those who do not bid and their prospective subcontractors and suppliers who may receive all or a part of the Contract documents or copies thereof, shall make every effort to ensure the secure and appropriate disposal of the Contract documents to prevent further disclosure of the information contained in the documents. Secure and appropriate disposal includes methods of document destruction such as shredding or arrangements with refuse handlers that ensure that third persons will not have access to the documents' contents either before, during, or after disposal. Documents may also be returned for disposal purposes to the Contract file on the 3rd floor, 3 Gateway Center, Newark, NJ 07102 or the office of the Director of Procurement, One Madison Avenue, 7th Floor, New York, NY 10010.

S. STEINER S. STEINER S. FITZGERALD
Designed by Drawn by Checked by



Date 11/17/2008

Contract Number **PAT-214.004**

Drawing Number **VT011**
PID# 07957000

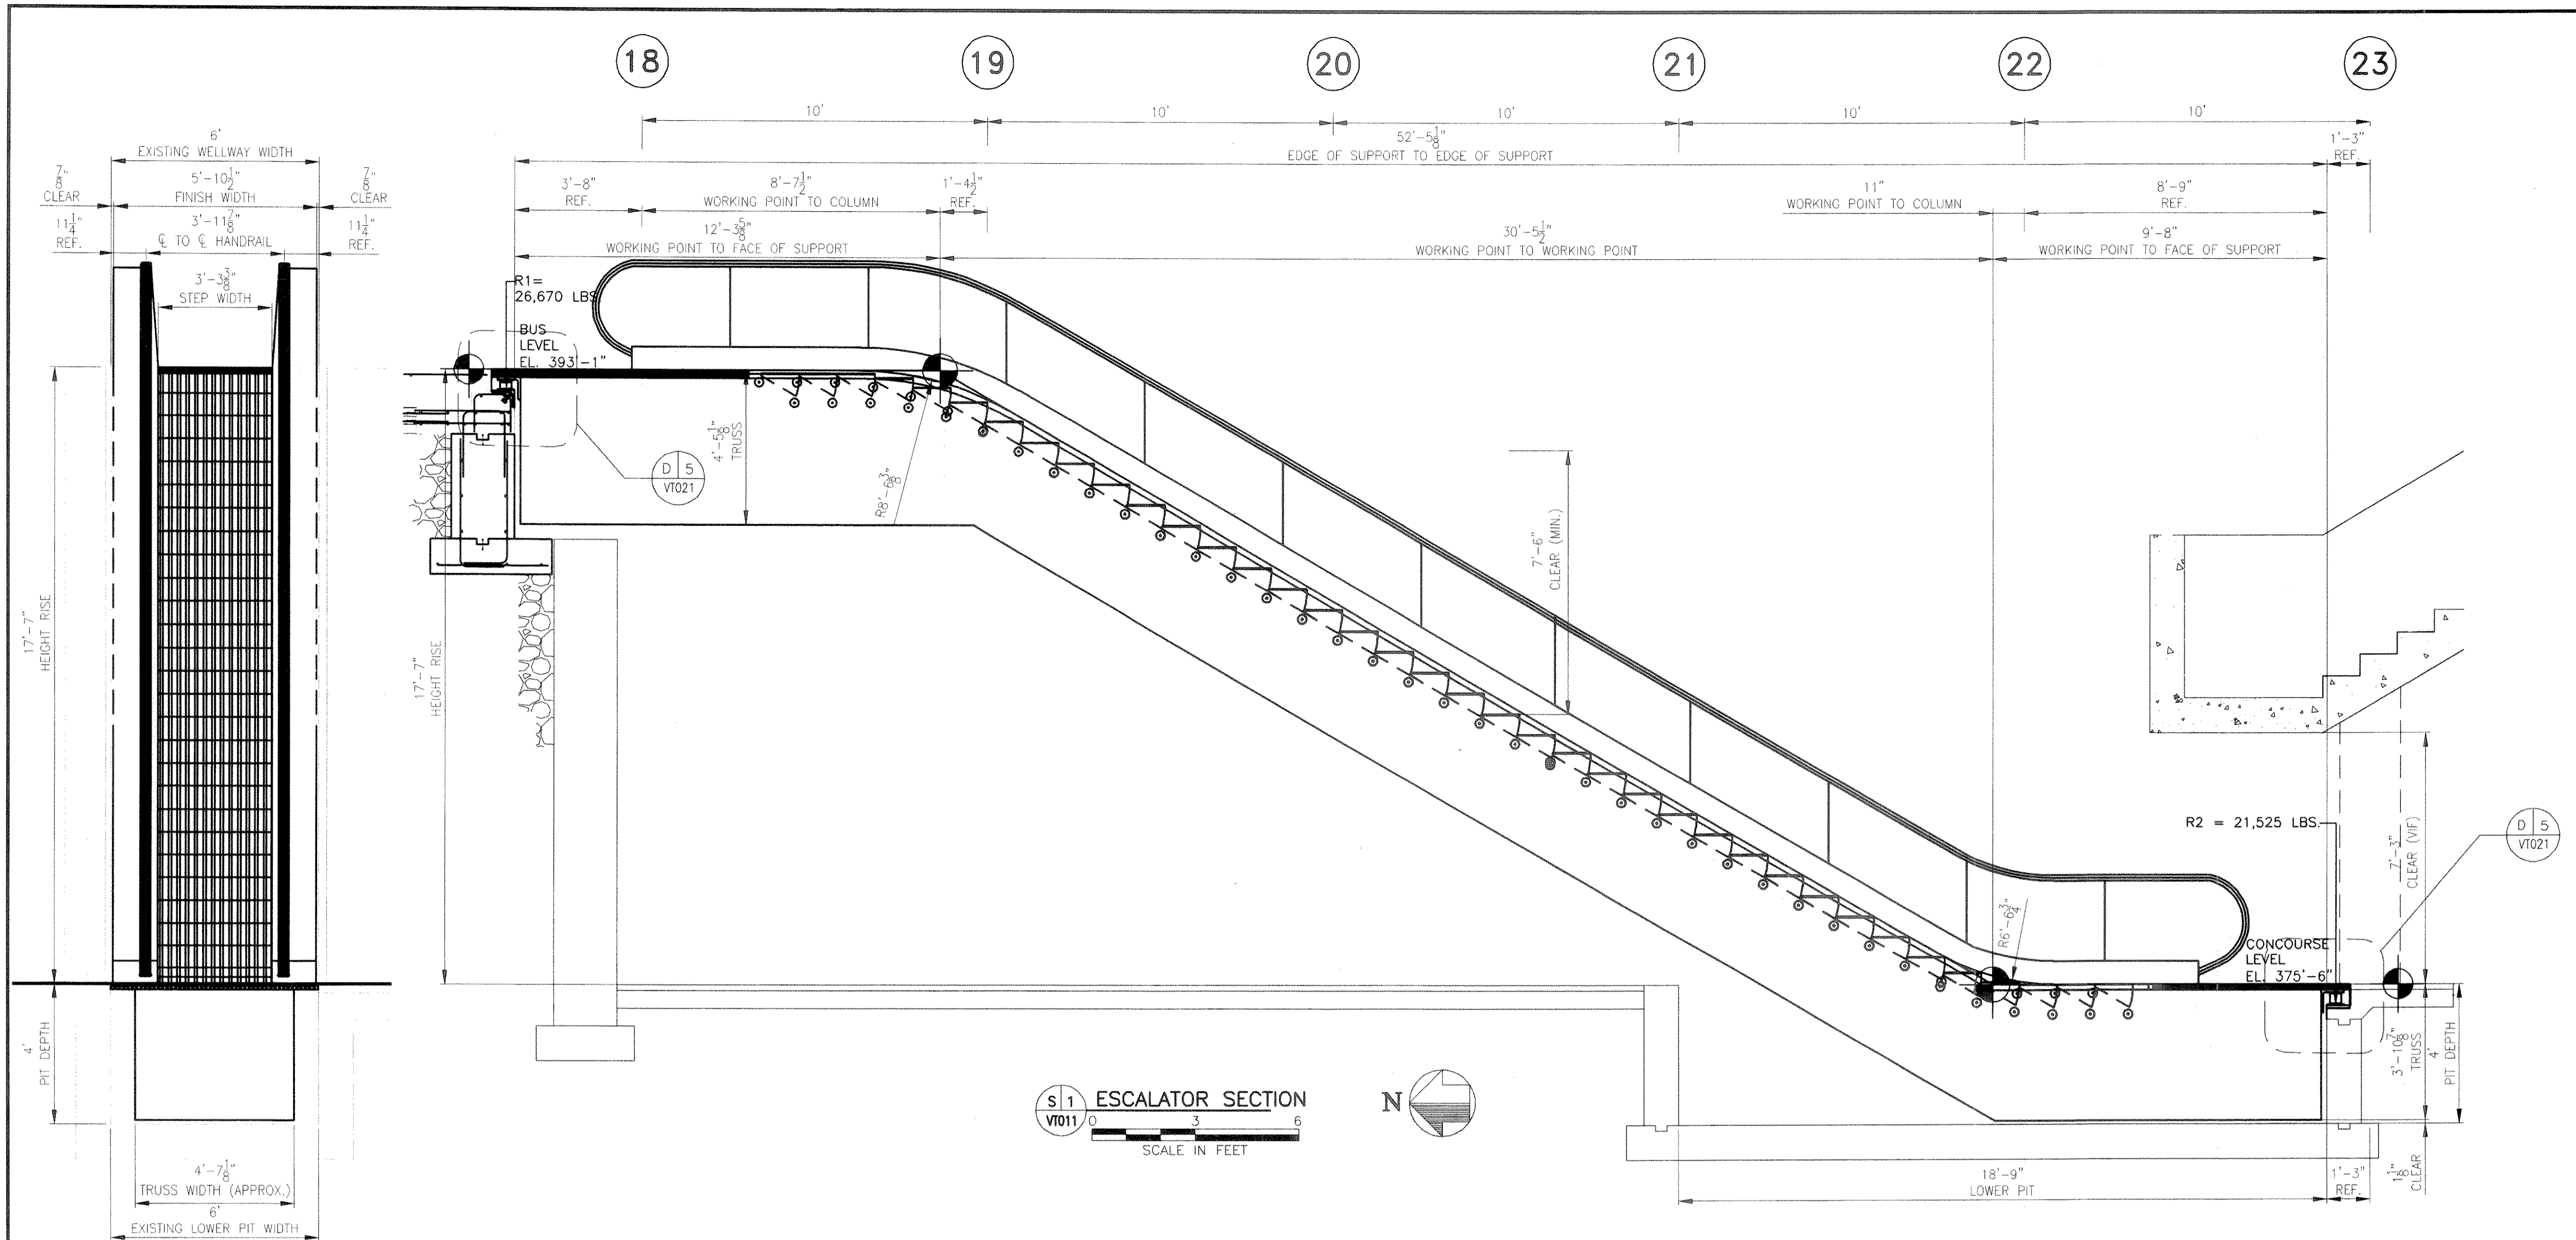

S 1 ESCALATOR SECTION
VT011
SCALE IN FEET

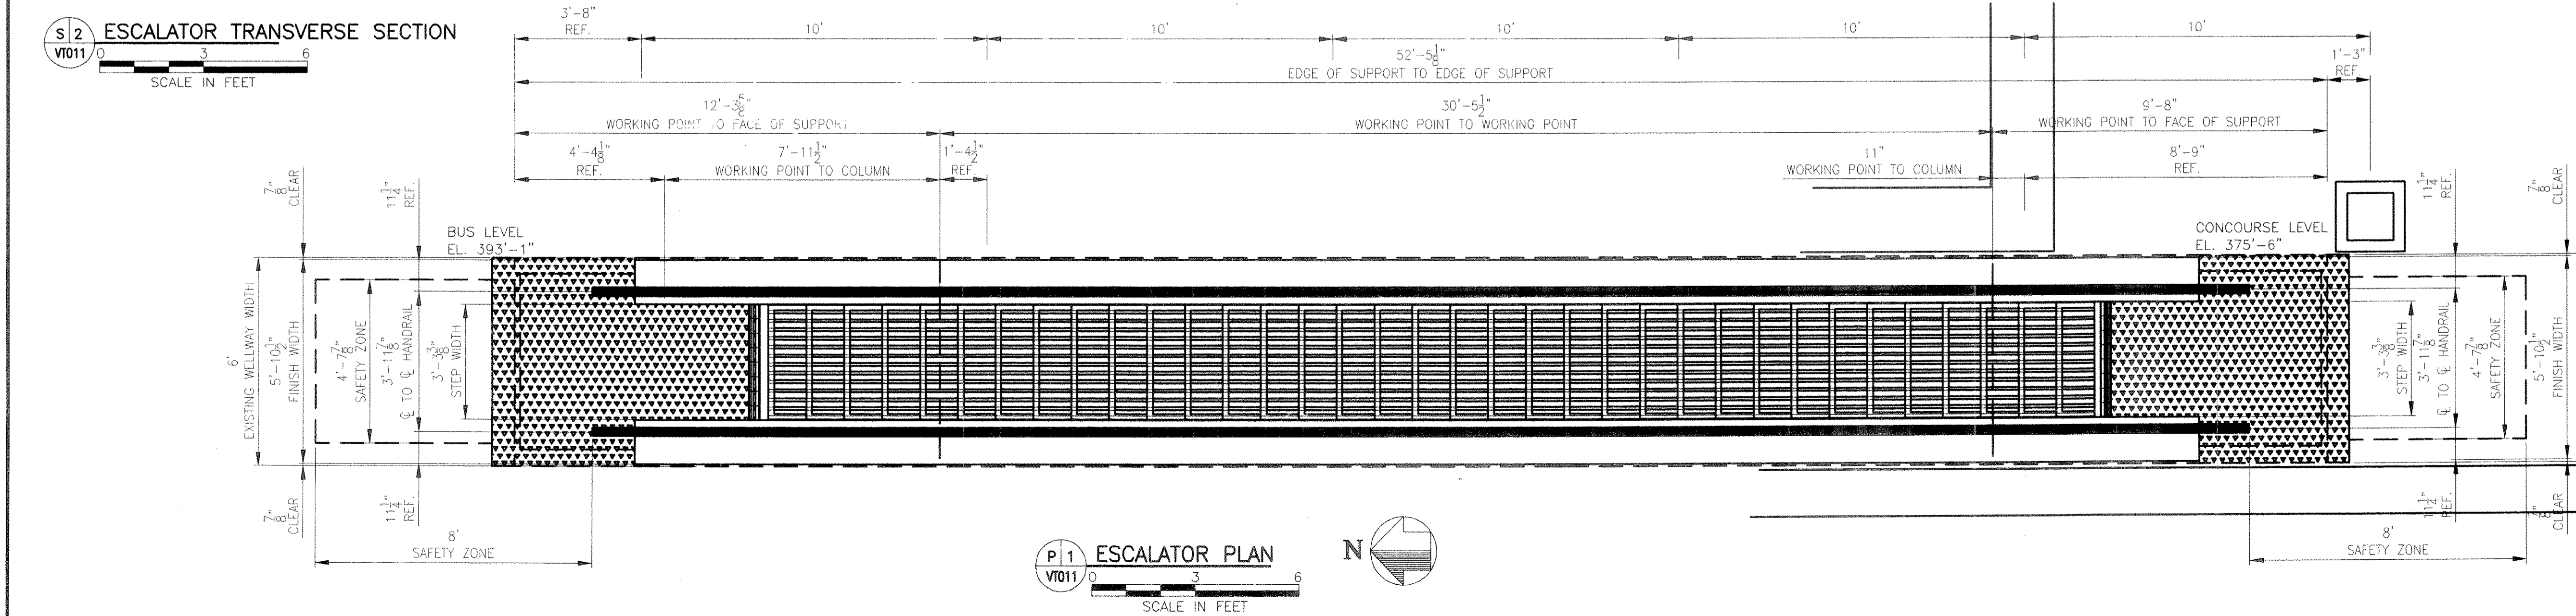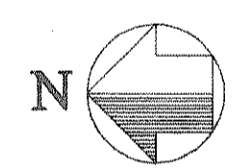

P 1 ESCALATOR PLAN
VT011
SCALE IN FEET

